

PALOMA LAKES  
CITY OF COCONUT CREEK  
BROWARD COUNTY , FL.


PROPOSED PRIVACY WALL BY:



PREPARED BY:



CORWIL ARCHITECTS, INC.  
4102 LAGUNA STREET  
CORAL GABLES, FL. 33146  
PH (305) 448-7383 FAX (305) 448-8853

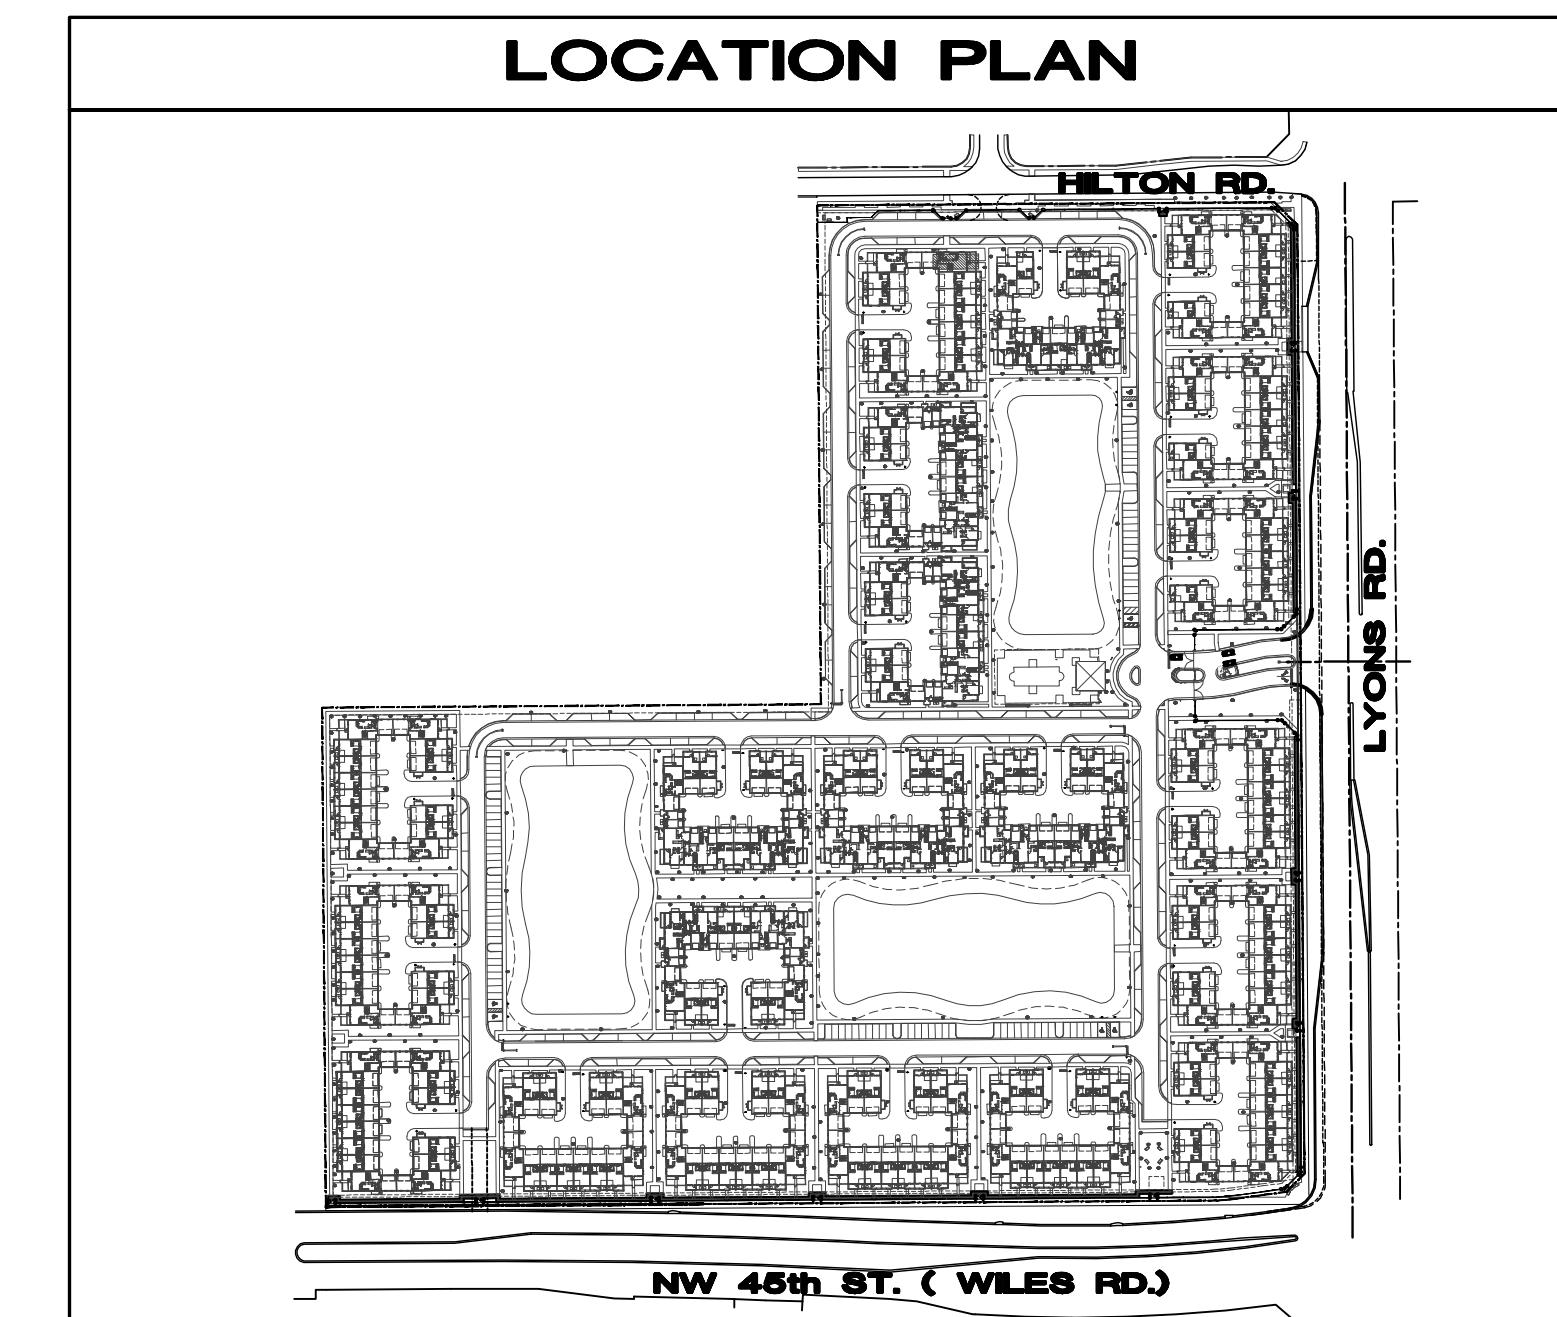

INDEX OF DRAWINGS	
COVER SHEET	
A-1.0	OVERALL SITE PLAN
A-1.01	PARTIAL SITE PLAN (SOUTH)
A-1.02	PARTIAL SITE PLAN (NORTH)
A-2.0	PRIVACY FENCE PARTIAL FLOOR PLAN
A-2.01	PRIVACY FENCE PARTIAL FLOOR PLAN AND SECTIONS
A-2.02	PRIVACY FENCE PARTIAL ELEVATIONS
L-1.0	OVERALL LANDSCAPING PLAN & NC
L-2.0	PARTIAL LANDSCAPING PLAN



ADMINISTRATIVE APPROVAL 01-12-11  
**APPROVED**