


STATE ROAD 7 (U.S. 441)

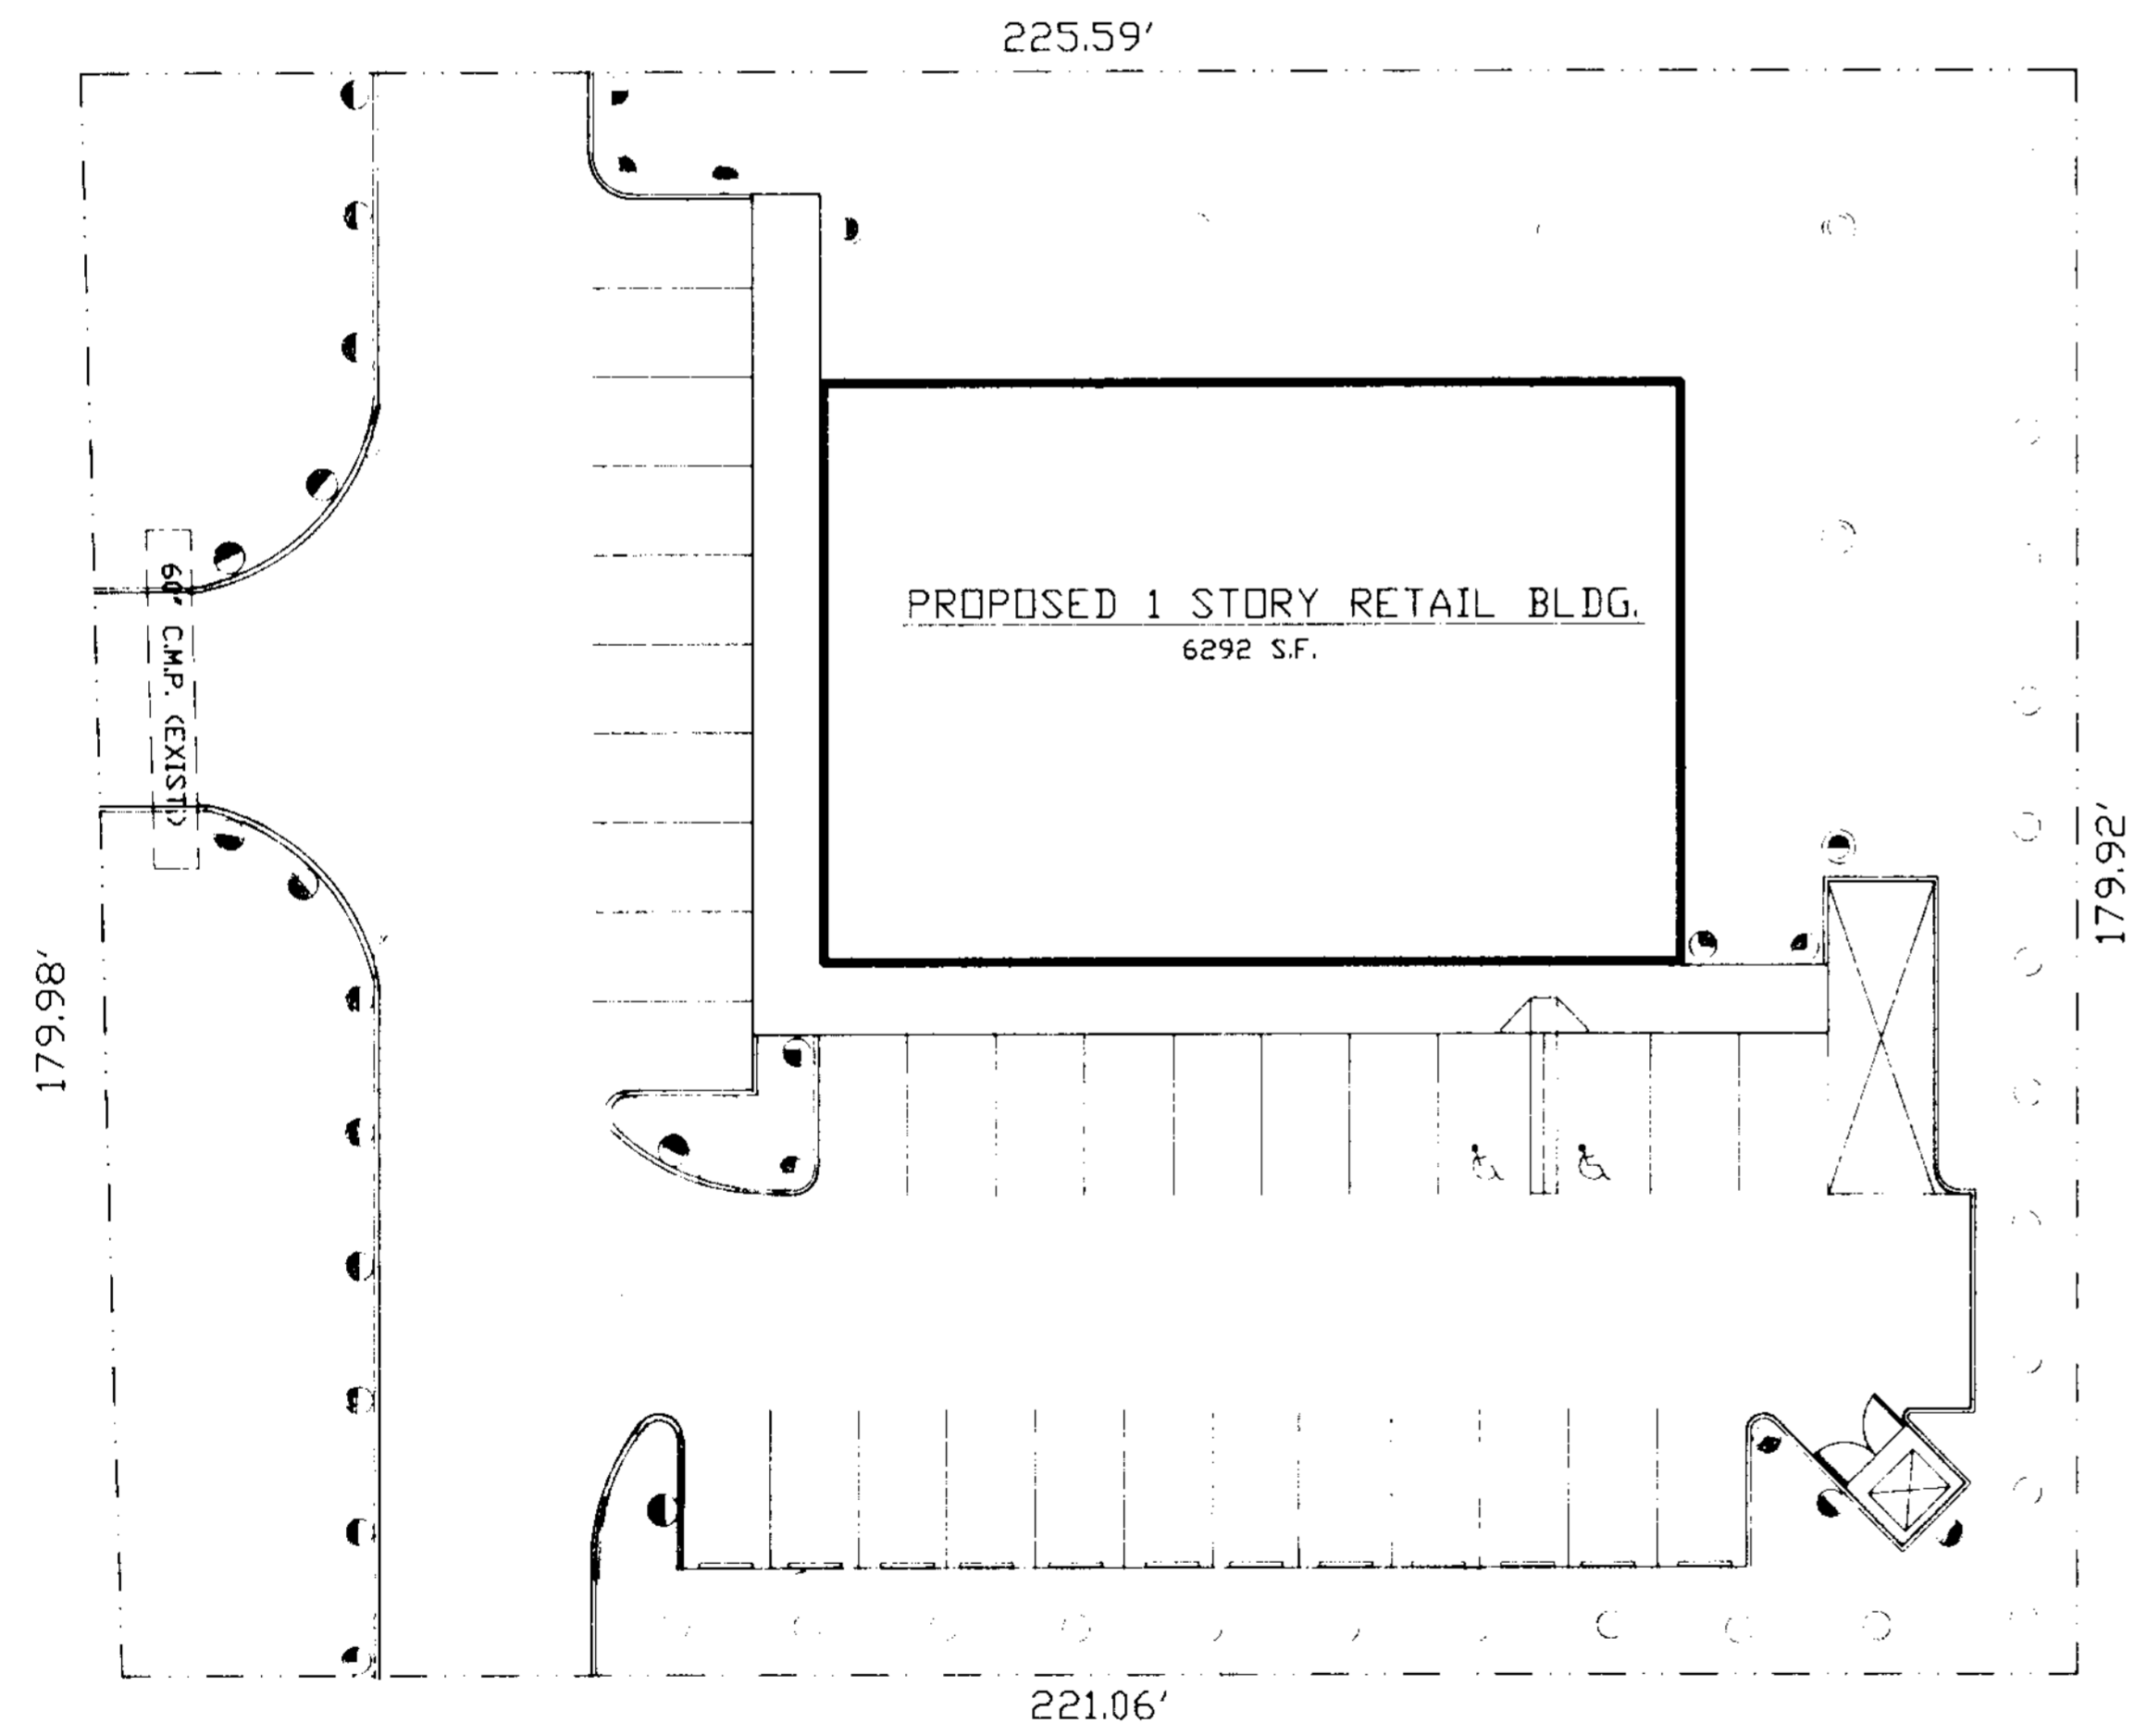

IRRIGATION PLAN

SCALE = 1" = 20'

IRRIGATION NOTES

IRRIGATION CONTRACTOR SHALL SUBMIT SHOP DRAWINGS FOR 100% FULLY-AUTOMATIC IRRIGATION SYSTEM WITH 50% OVERLAP. PROVIDE DAY CONTROLLER, LOCATED AT OWNER'S OPTION. ALL MATERIAL, WITH NEW PVC JOINTS, TO HAVE CLEAN SOLVENT WELD. ALL HEADS TO BE 6" FROM THE EDGE OF PAVED SURFACES MINIMUM. PIPE BURIED 6" BELOW SURFACE FINISHED GRADE AND 12" UNDER PAVED AREAS. PROVIDE PVC SLEEVES TO CONTRACTOR PRIOR TO INSTALLATION OF SUB-BASE MATERIAL. THE EXISTENCE AND LOCATION OF ALL UNDERGROUND UTILITIES SHALL BE INVESTIGATED AND VERIFIED IN THE FIELD. CONTRACTOR SHALL BE RESPONSIBLE FOR PROTECTION AND REPAIR OF DAMAGED UTILITIES OR STRUCTURES. THERE SHALL BE A 1 YEAR WARRANTY ON PARTS AND LABOR FROM THE DAY OF ACCEPTANCE FROM OWNER. SUBMIT SHOP DRAWINGS FOR APPROVAL BEFORE PROCEEDING WITH THE WORK. PROVIDE PUMP AND WELL AS MAY BE REQUIRED OF SUFFICIENT DEPTH TO INSURE ADEQUATE WATER SUPPLY LOCATED AT THE OWNER'S OPTION.

SYMBOLIC LEGEND

- ○ ○ ○ 4" PIPING WITH 1/2" GALVANIZED NOZZLES
- ○ ○ ○ 6" PIPING

Joe Henry
9-27-89


ALL LEASE AGREEMENTS, AND PLANS INDICATED OR REFERRED TO HEREIN ARE THE PROPERTY OF THE DESIGN PROFESSIONAL AND SHALL REMAIN THE PROPERTY OF THE DESIGN PROFESSIONAL. NO PART OF THESE PLANS OR ANY INFORMATION CONTAINED HEREIN SHALL BE REPRODUCED OR TRANSMITTED IN ANY FORM OR BY ANY MEANS, ELECTRONIC OR MECHANICAL, INCLUDING PHOTOCOPYING, RECORDING, OR BY ANY INFORMATION STORAGE AND RETRIEVAL SYSTEM, WITHOUT THE WRITTEN PERMISSION OF THE DESIGN PROFESSIONAL. THE DESIGN PROFESSIONAL SHALL BE RESPONSIBLE FOR OBTAINING ALL NECESSARY PERMITS AND APPROVALS FROM THE JURISDICTIONS AND AGENCIES AND FOR THE DESIGN PROFESSIONAL'S LIABILITY INSURANCE. THE DESIGN PROFESSIONAL SHALL BE RESPONSIBLE FOR OBTAINING ALL NECESSARY PERMITS AND APPROVALS FROM THE JURISDICTIONS AND AGENCIES AND FOR THE DESIGN PROFESSIONAL'S LIABILITY INSURANCE.

PROPOSED ONE STORY BUILDING FOR:
DISCOUNT AUTO PARTS

FLORIDA

COCOONUT CREEK

rectonics associates ■ architects and planners
8658 Northwest 44th Street, Sunrise, Florida 33351 (305) 572-8590

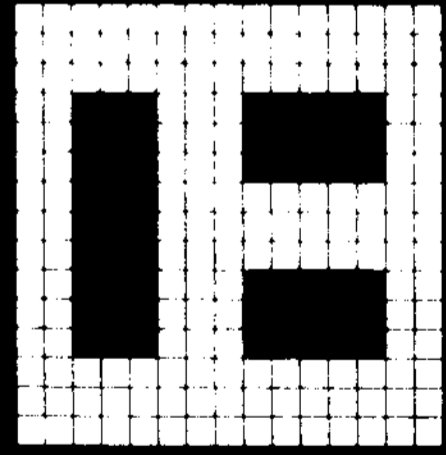

DATE 9-6-89
9-25-89

SCALE A N

PROJECT NUMBER 89067

SHEET NUMBER K-1