



**DORSKY
HODGSON
PARRISH
YUE**

AA 26001261

Architecture
Planning
Interiors
Environmental
Graphics

Cleveland
Fort Lauderdale
Washington DC

Fl. Lauderdale, Florida 33394
Phone (954) 524-8886
Fax (954) 524-8604

LANDSCAPE PLAN
APPLICANT: COCONUT CREEK DEVELOPMENT LLC

Job No.: 2005113
Date: 03-28-06
Checked: V.S.
Drawn: V.S.
SOUTH WEST CORNER OF LYONS ROAD AND WILES ROAD, COCONUT CREEK, FLORIDA

ALL RIGHTS RESERVED


12' Utility Easement

NOTE:


THREE ROWS OF BAHIA SOD AROUND ENTIRE PERIMETER OF FUTURE DEVELOPMENTS
HYDROSEEDED SOD AREA, TYPICAL.

**FUTURE
DEVELOPMENT
AREA**


MATCH LINE, LP-2 to LP-3

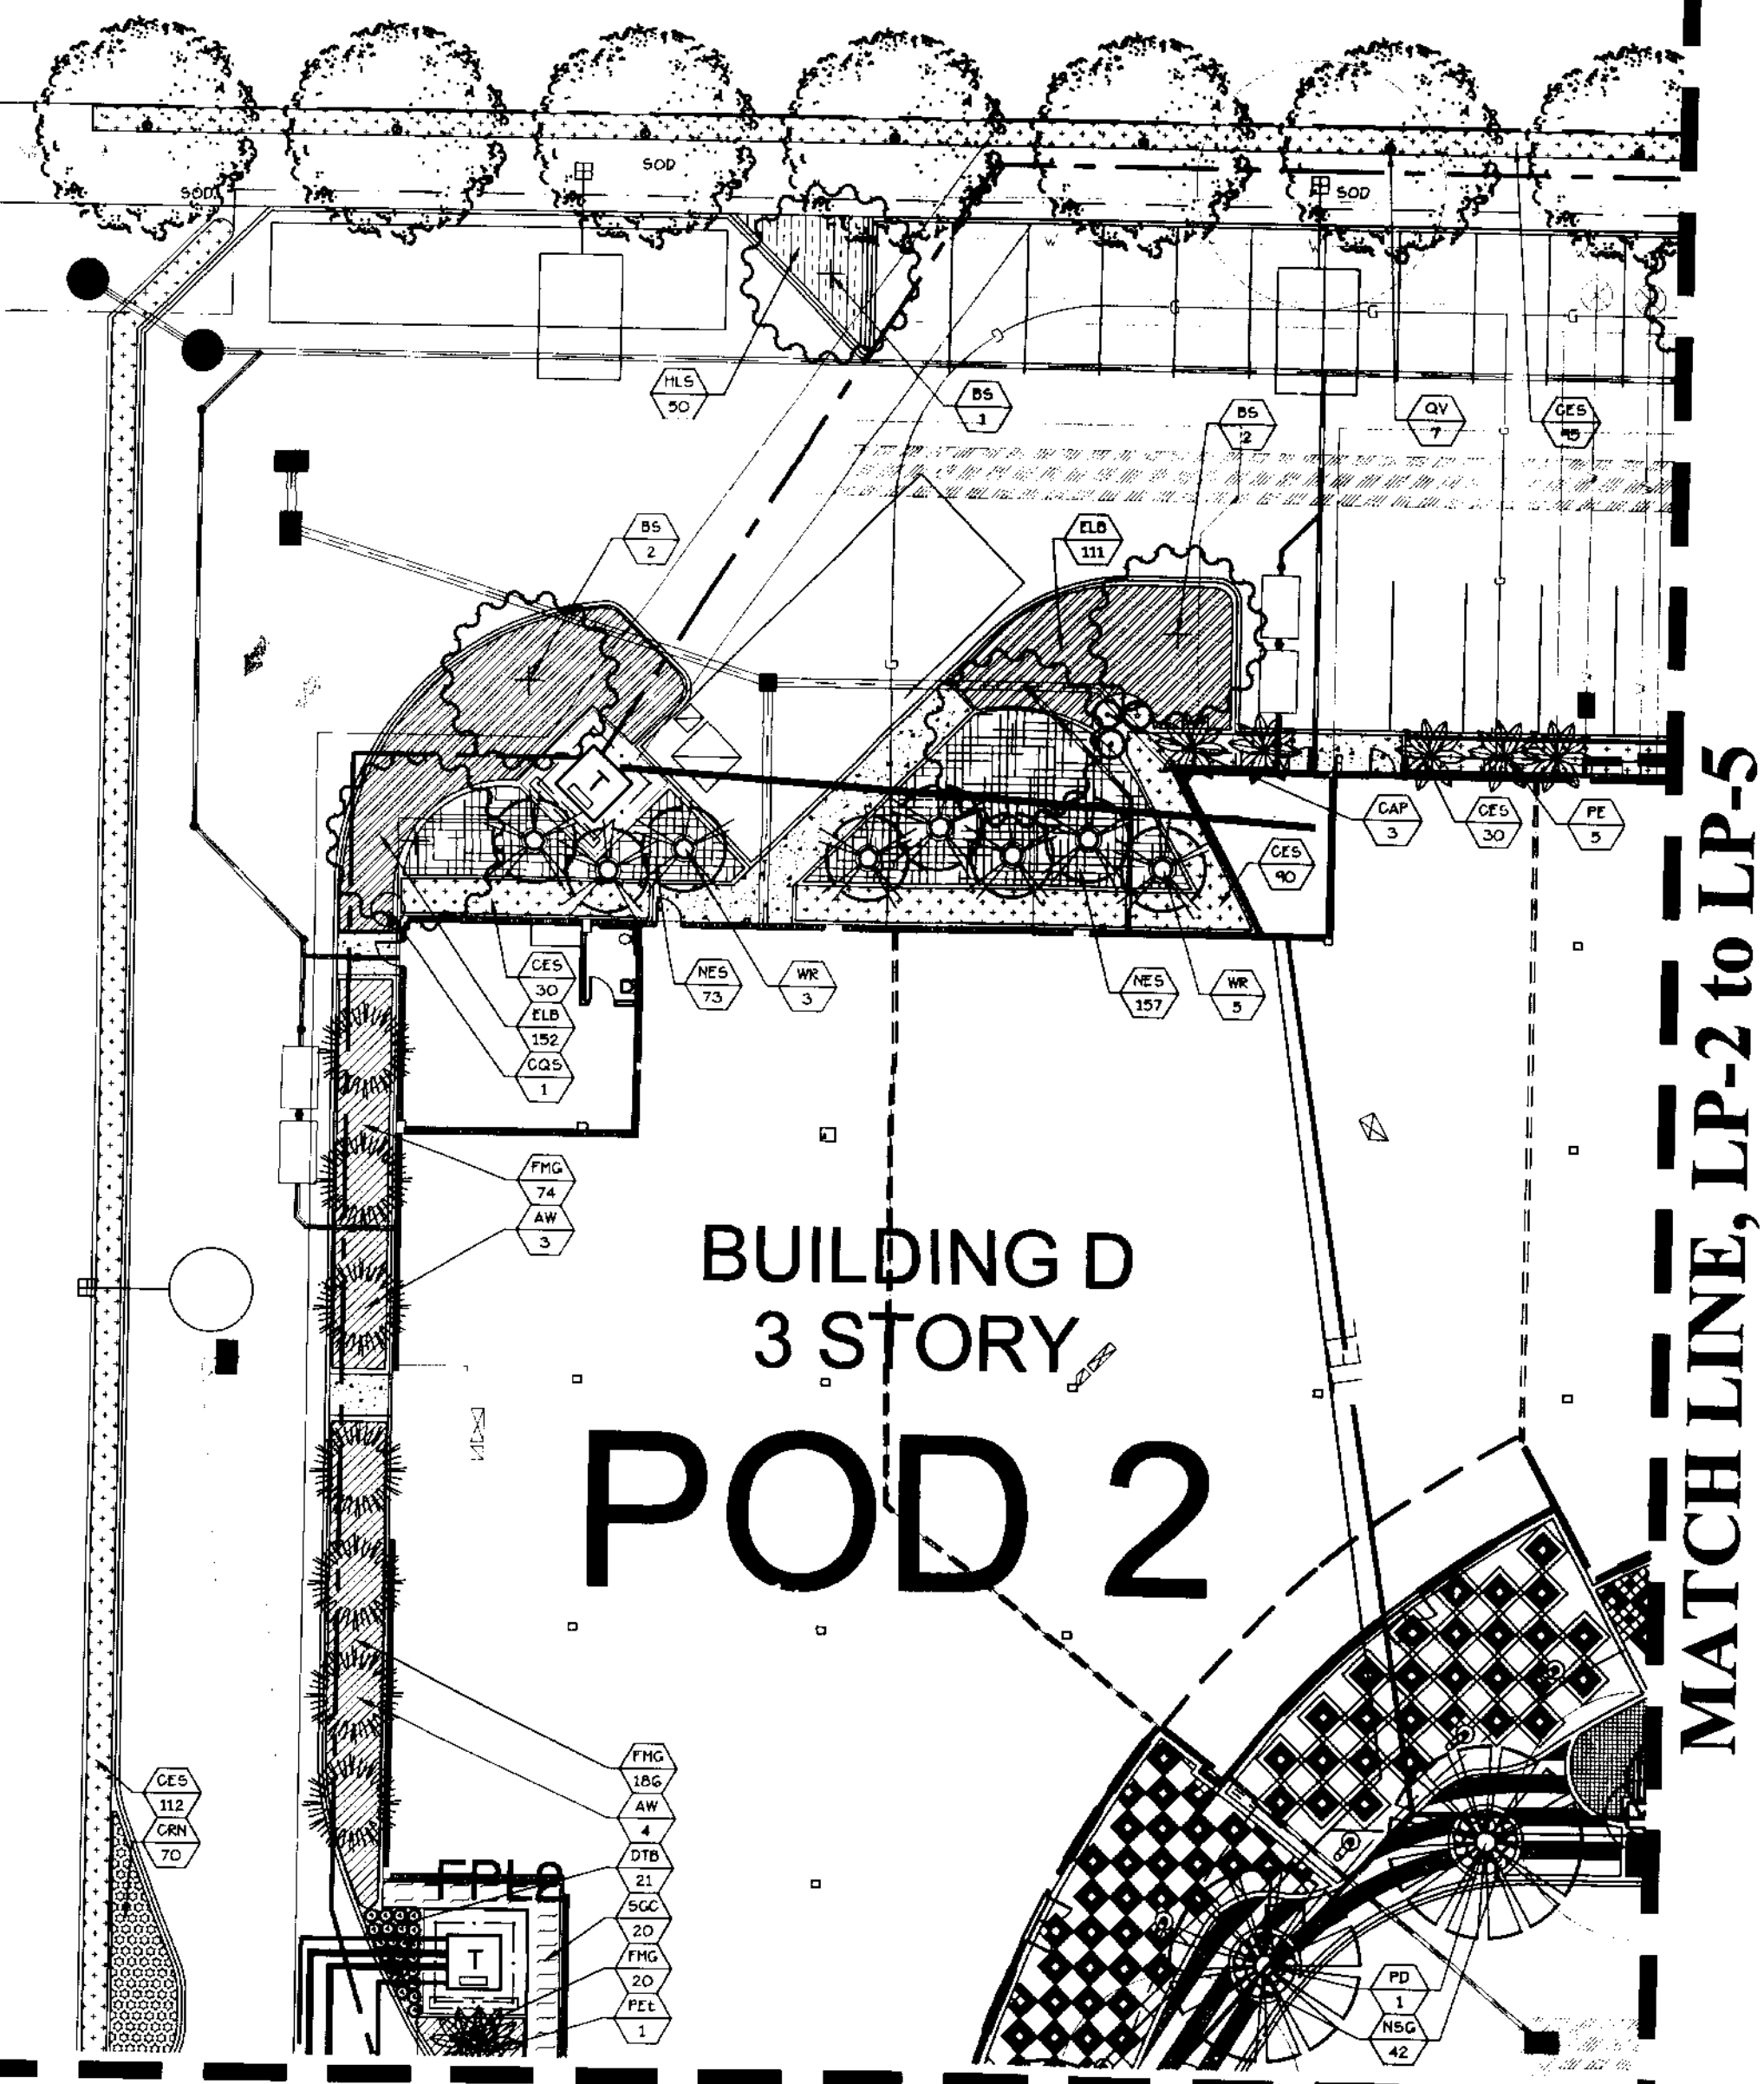


MATCH LINE, LP-2 to LP-5

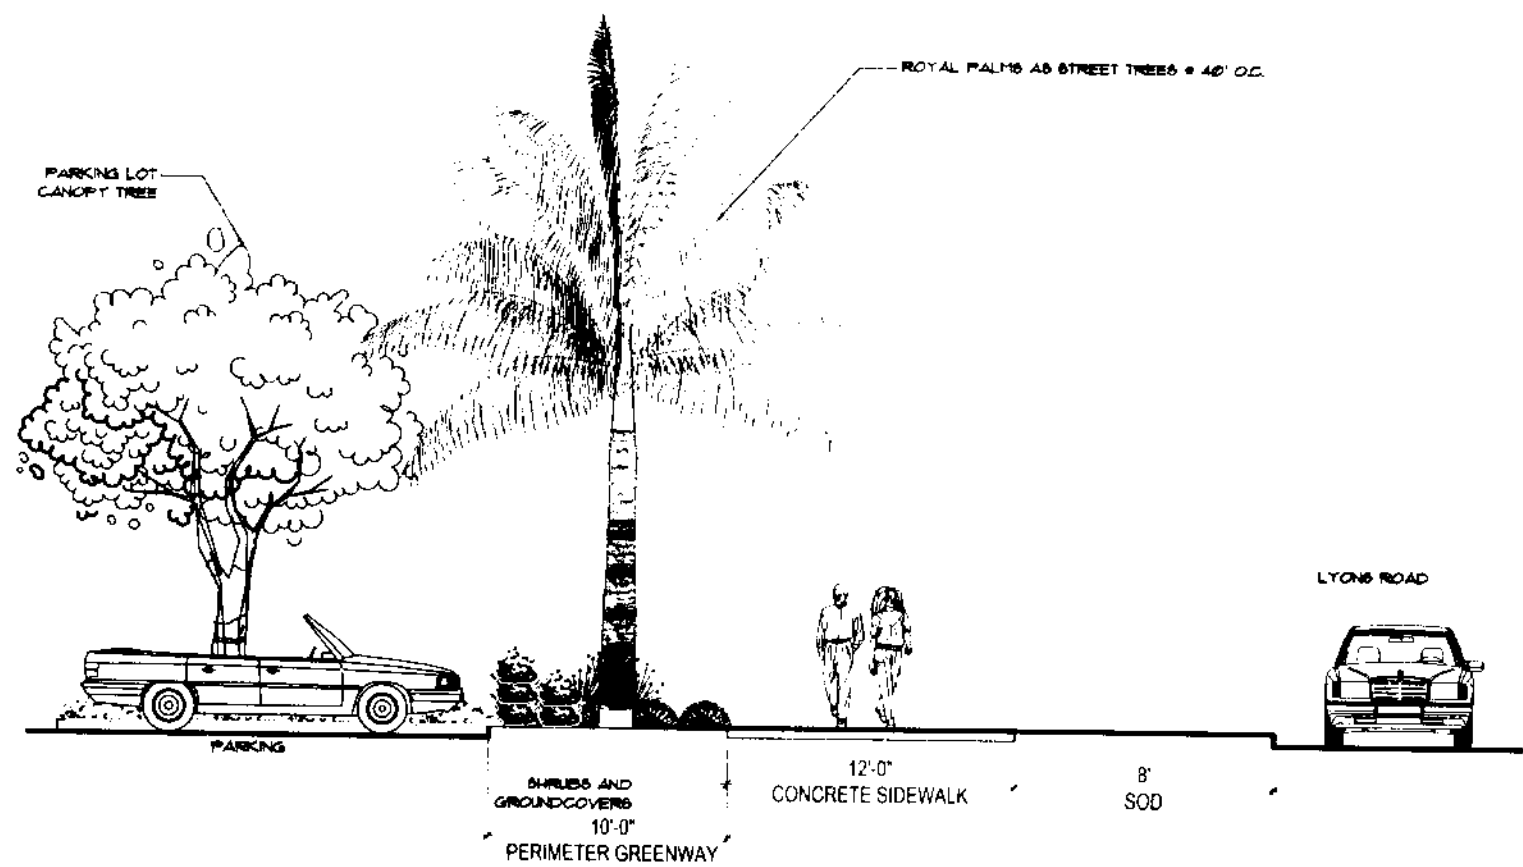


GREENWAY SECTION OF LYONS ROAD

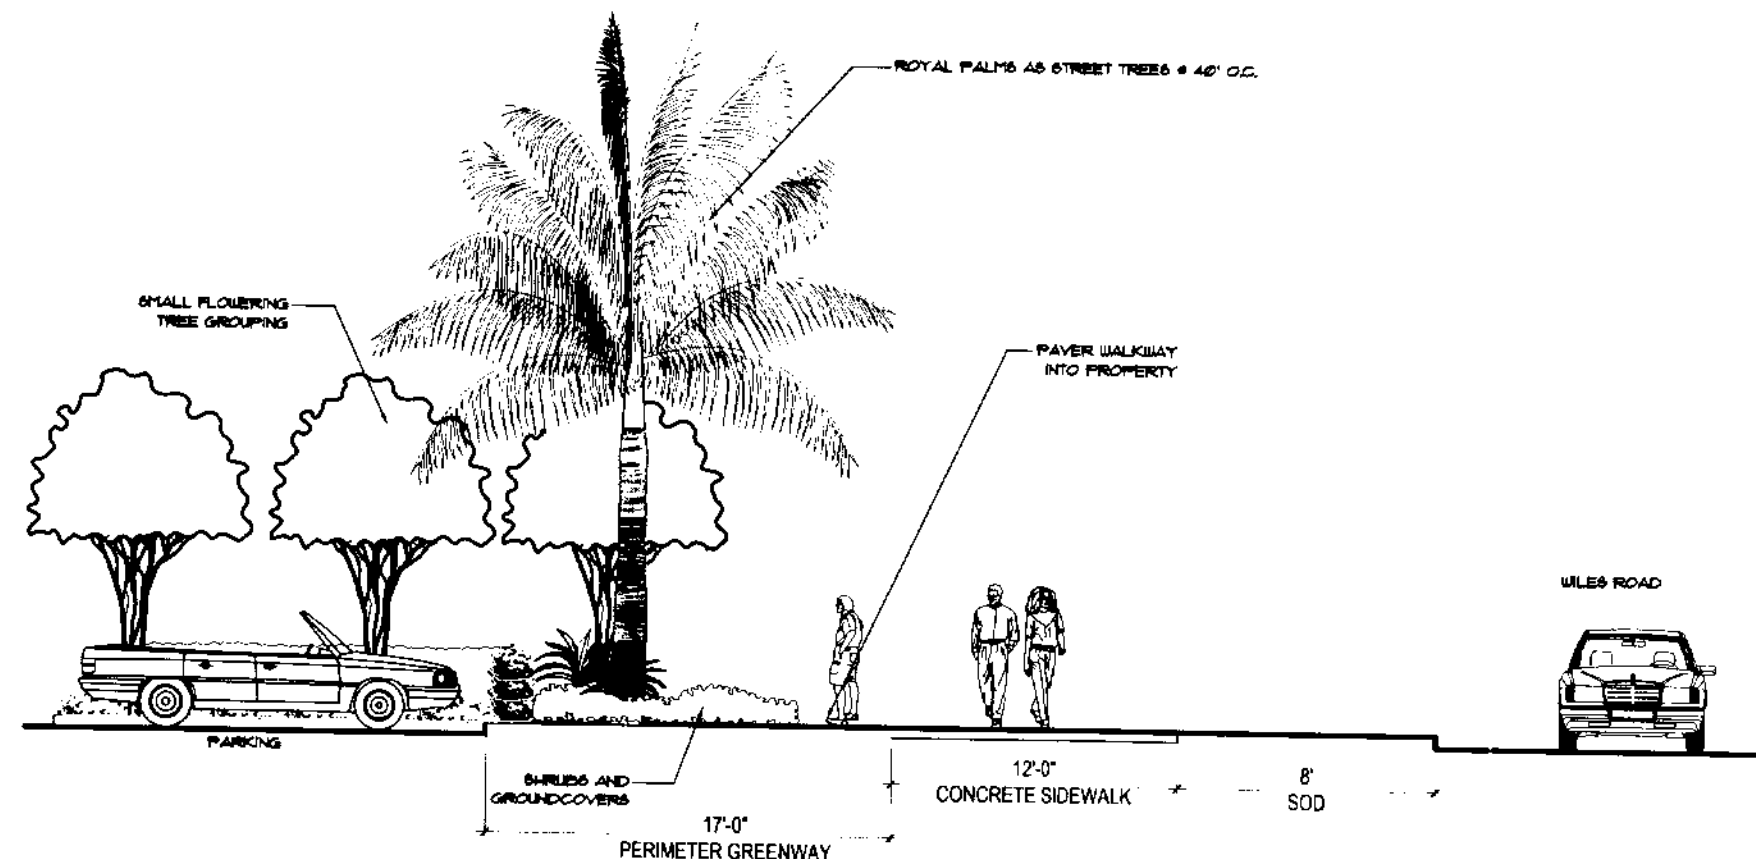

GREENWAY SECTION OF WILES ROAD

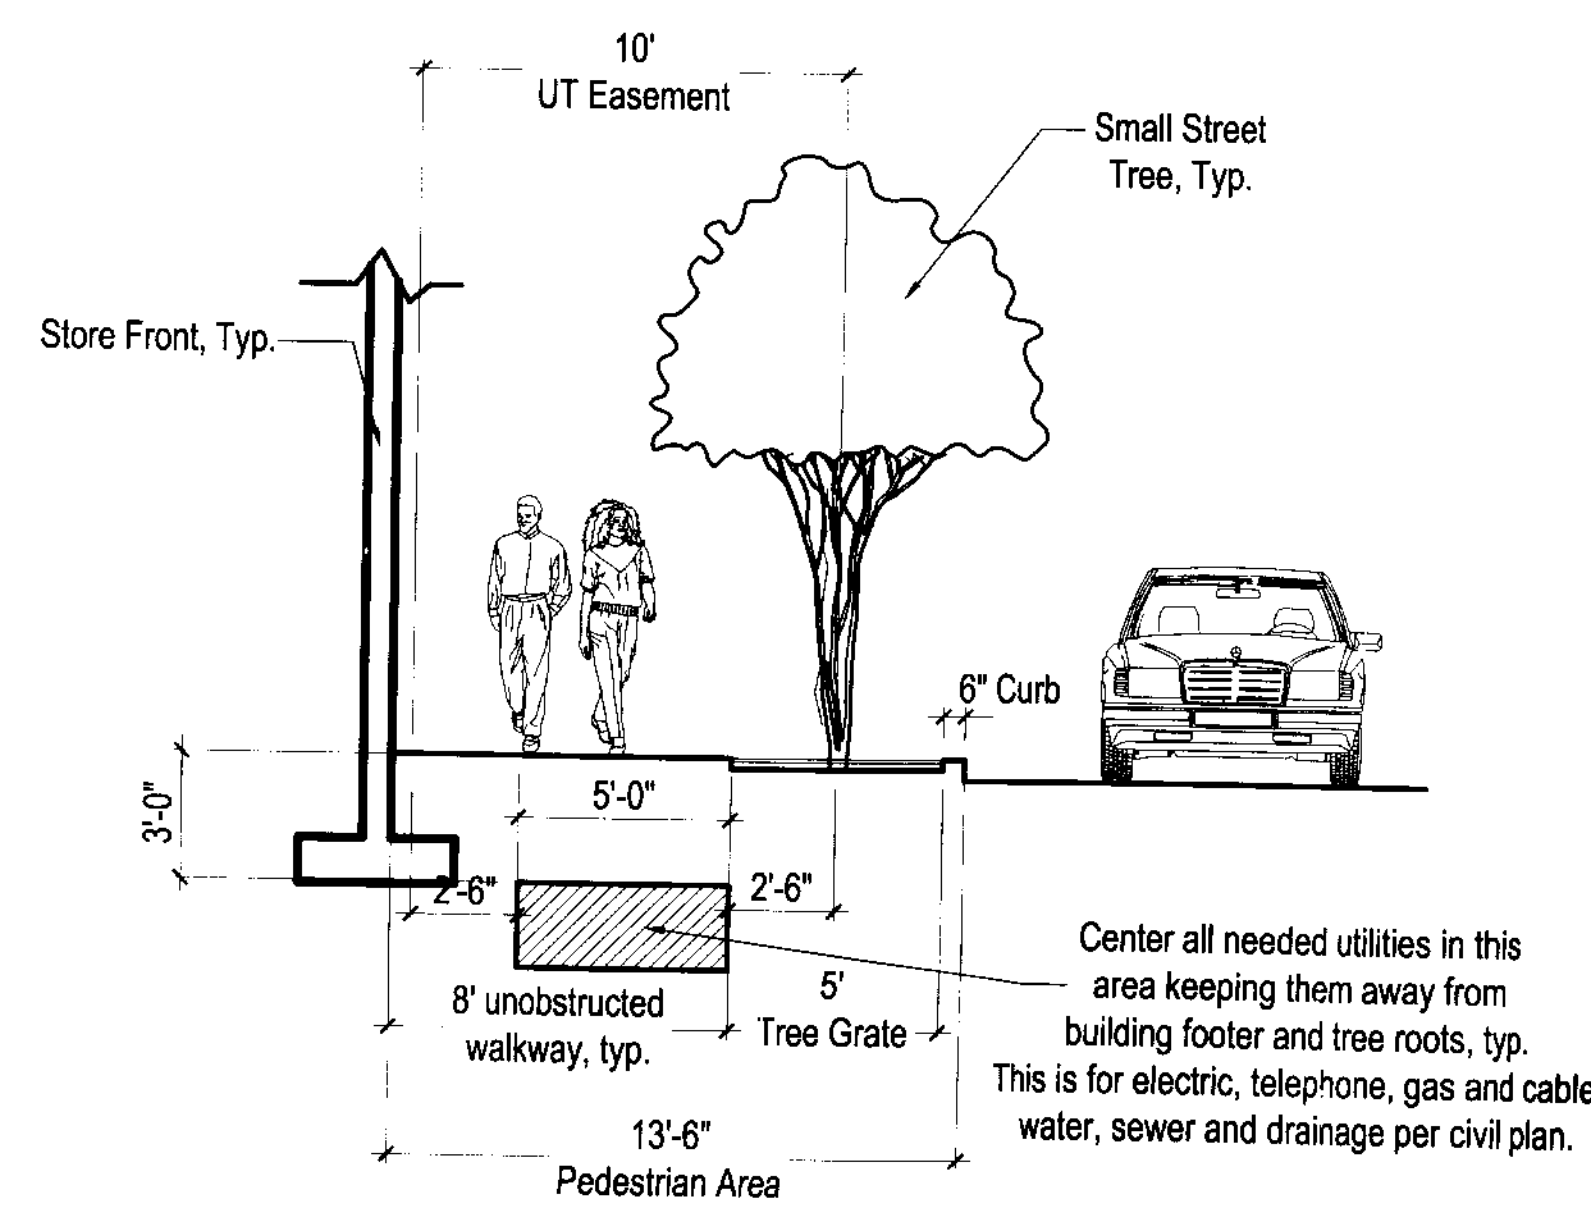

002 SECTION OF TREE TO BUILDING IN RELATION TO UNDERGROUND UTILITIES, TYP.

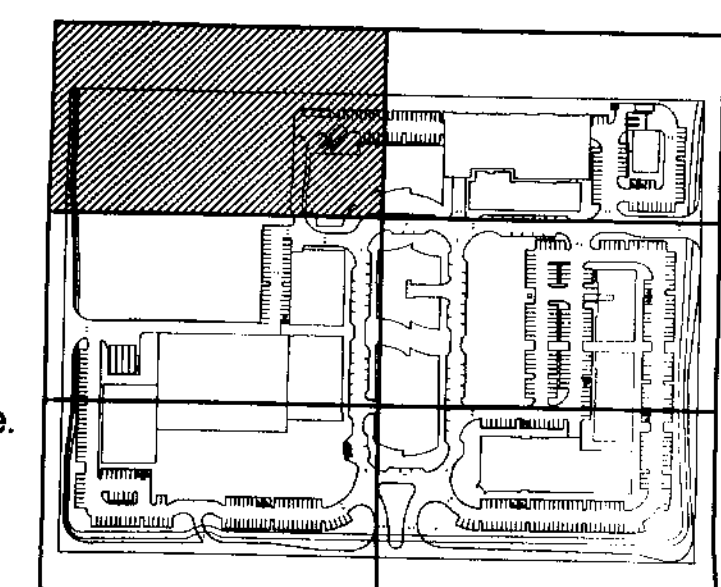

KEY PLAN

SCALE: 1" = 20'-0"

N.T.S.

SCALE: 1/8" = 1'-0"