



**DORSKY
HODGSON
PARRISH
YUE**

AA 26001261

Architecture
Planning
Interiors
Environmental
Graphics

Cleveland
Fort Lauderdale
Washington DC

Fl. Lauderdale, Florida 33394
Phone (954) 524-8686
Fax (954) 524-8604

LANDSCAPE PLAN
APPLICANT: COCONUT CREEK DEVELOPMENT LLC

Job No.: 2005113
Drawn: V/S
Checked: V/S
Date: 03-28-06

SOUTH WEST CORNER OF LYONS ROAD AND WILES ROAD, COCONUT CREEK, FLORIDA

ALL RIGHTS RESERVED

MATCH LINE, LP-2 to LP-3

MATCH LINE, LP-3 to LP-6

MATCH LINE, LP-3 to LP-4

NOTE:

THREE ROWS OF BAHIA SOD AROUND ENTIRE PERIMETER OF FUTURE DEVELOPMENTS HYDROSEEDED SOD AREA, TYPICAL.

**FUTURE
DEVELOPMENT
AREA**


**BUILDING C1
1 STORY
POD 8**

**BUILDING C2
1 STORY**

**PG2
3 STORY**

POD 7

POD 1

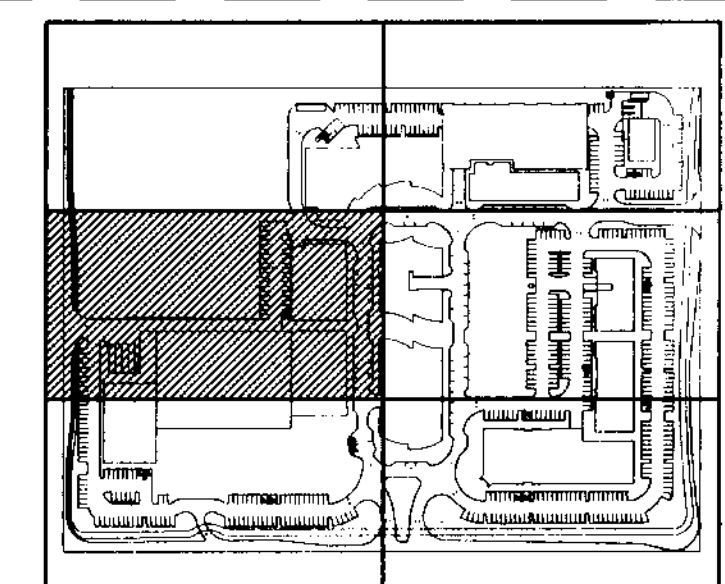

KEY PLAN

SCALE: 1" = 20'-0"