



**DORSKY
HODGSON
PARRISH
YUE**

AA 26001261

Architecture
Planning
Interiors
Environmental
Graphics

Cleveland
Fort Lauderdale
Washington DC

Ft. Lauderdale, Florida 33394
Phone (954) 524-8686
Fax (954) 524-8604

LANDSCAPE PLAN
APPLICANT: COCONUT CREEK DEVELOPMENT LLC
Job No.: 2005113
Date: 05-26-06
Checked: V.S.
Drawn: V.S.

LANDSCAPE PLAN

APPLICANT: COCONUT CREEK DEVELOPMENT LLC
Job No.: 2005113
Date: 05-26-06
Checked: V.S.
Drawn: V.S.

LP-4

MATCH LINE, LP-3 to LP-4

BUILDING A
1 STORY

BUILDING B1
1 STORY


POD 1

BUILDING B2
1 STORY

CULLUM ROAD

MATCH LINE, LP-4 to LP-7


12' Utility Easement

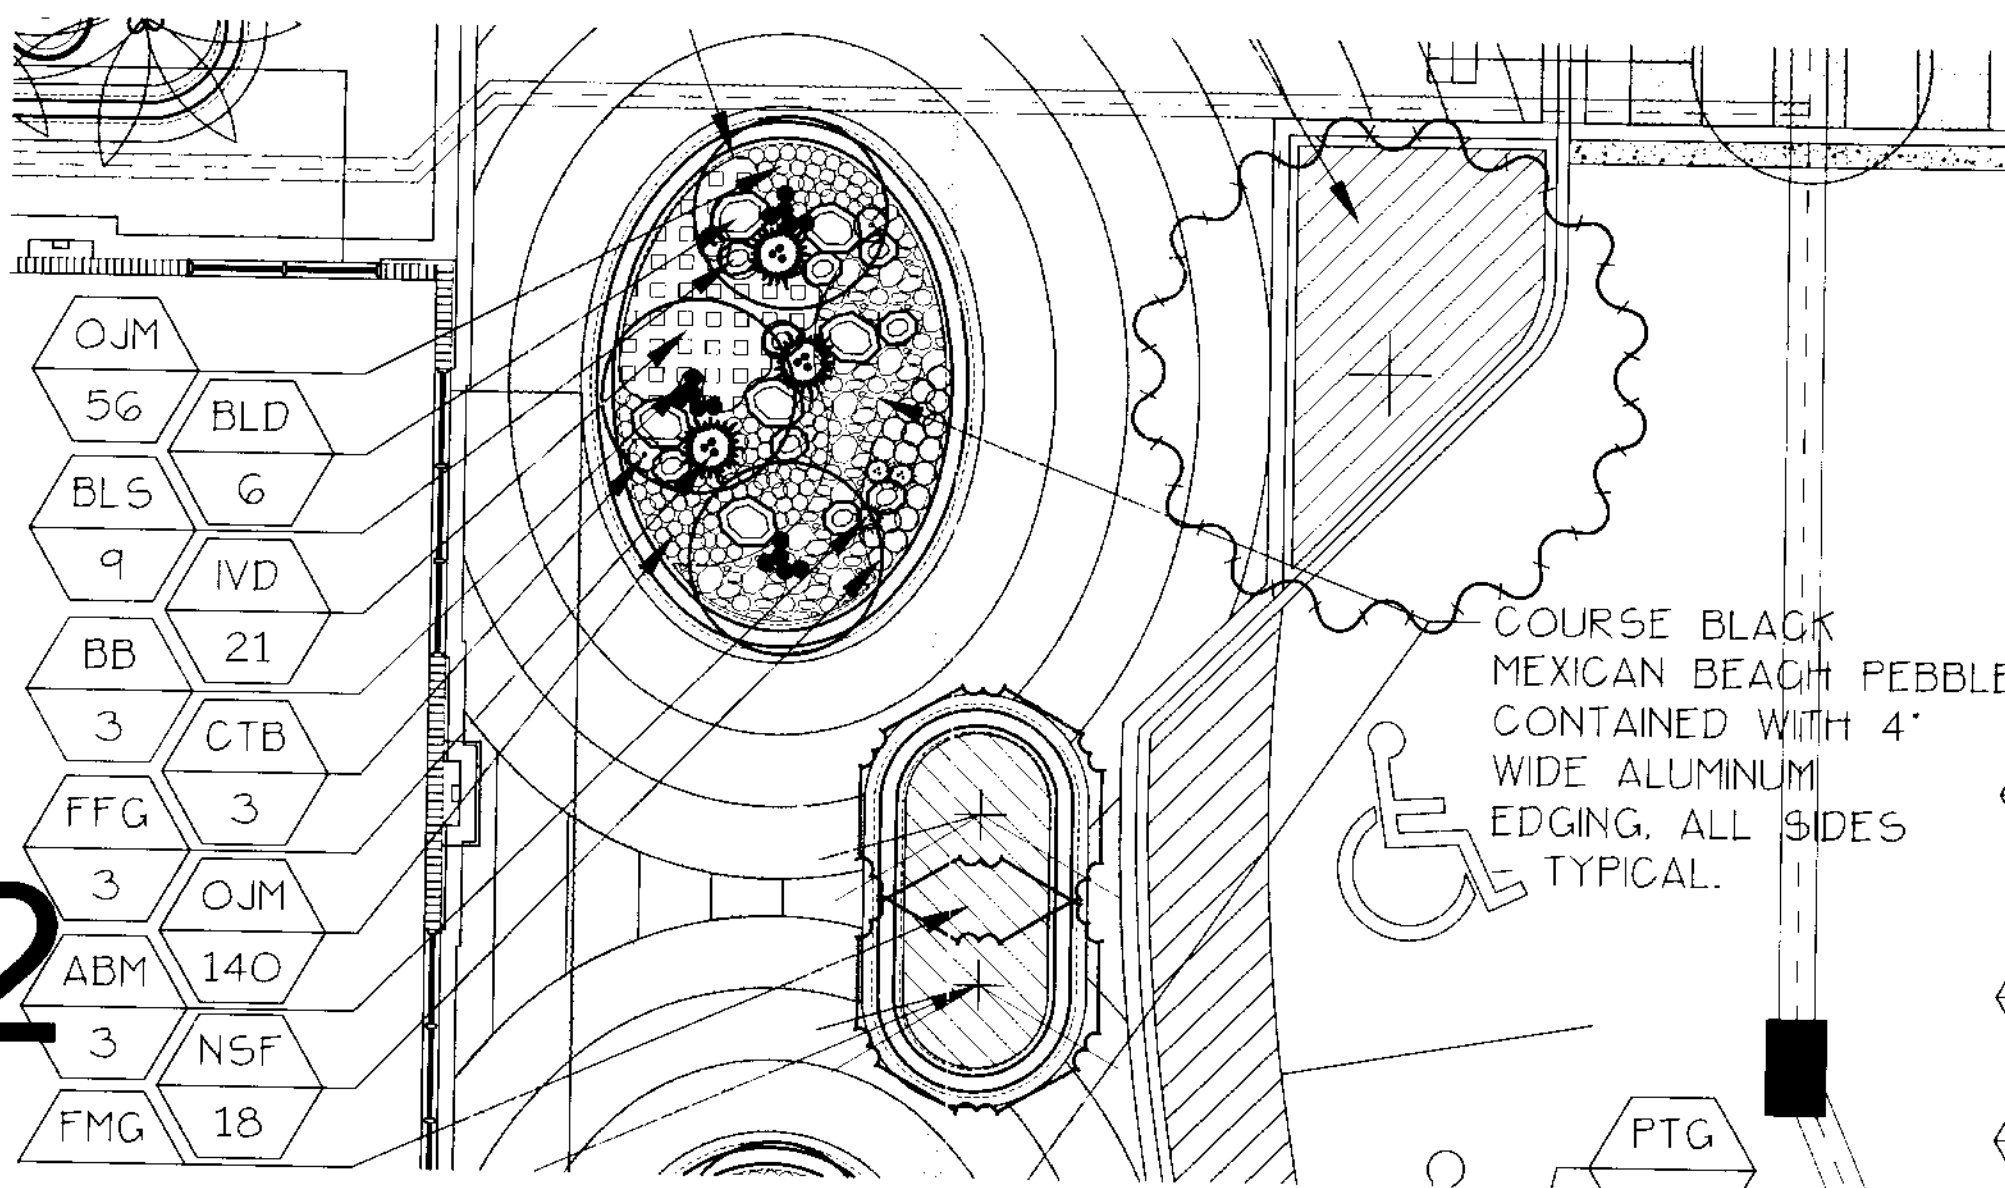

ENLARGEMENT OF OVAL SEAT WALL PLANTER, TYP.

COURSE BLACK
MEXICAN BEACH PEBBLE
CONTAINED WITH 4"
WIDE ALUMINUM
EDGING, ALL SIDES
TYPICAL.

SCALE: 1/8" = 1'-0"

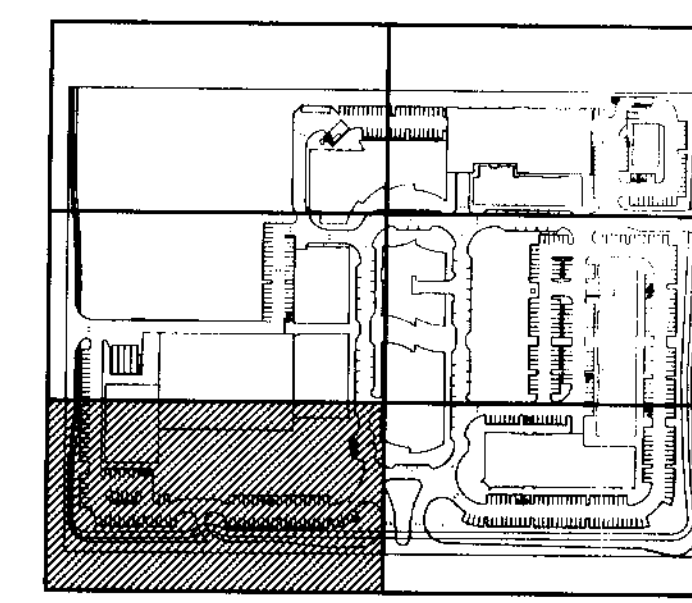

KEY PLAN

SCALE: 1" = 20'-0"