

Issue:	Date:
City of CC Submittal	05-01-07
Revision #1	08-16-07
Revision #2	10-1-07
Revision #9	12-18-07
Revision #10	1-9-08
Revision #11	4-1-08



**DORSKY
HODGSON
PARRISH
YUE**

AA 26001261

Architecture
Planning
Interiors
Environmental
Graphics

Cleveland
Fort Lauderdale
Washington DC

Ft. Lauderdale, Florida 33394
Phone (954) 524-8686
Fax (954) 524-8604

The Promenade at Coconut Creek
SOUTH WEST CORNER OF LYONS ROAD AND WILES ROAD, COCONUT CREEK, FLORIDA

**LANDSCAPE
PLAN**

Job No.:
2005-13



LP-2

NOTE:


THREE ROWS OF BAHIA SOD AROUND ENTIRE PERIMETER OF FUTURE DEVELOPMENTS HYDROSEEDED SOD AREA, TYPICAL.

**FUTURE
DEVELOPMENT
AREA**


MATCH LINE, LP-2 to LP-3

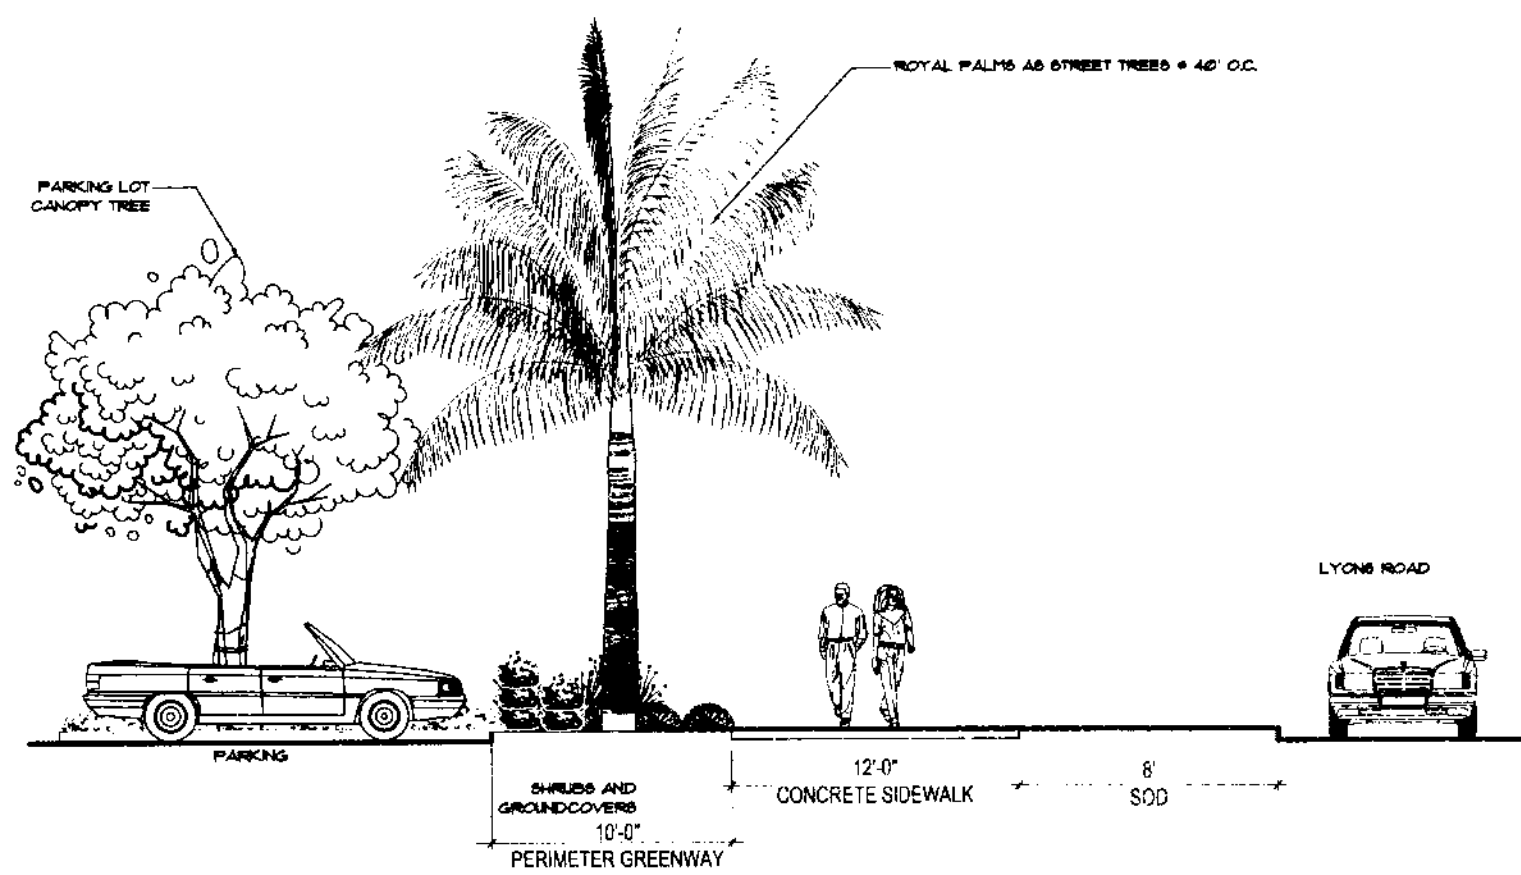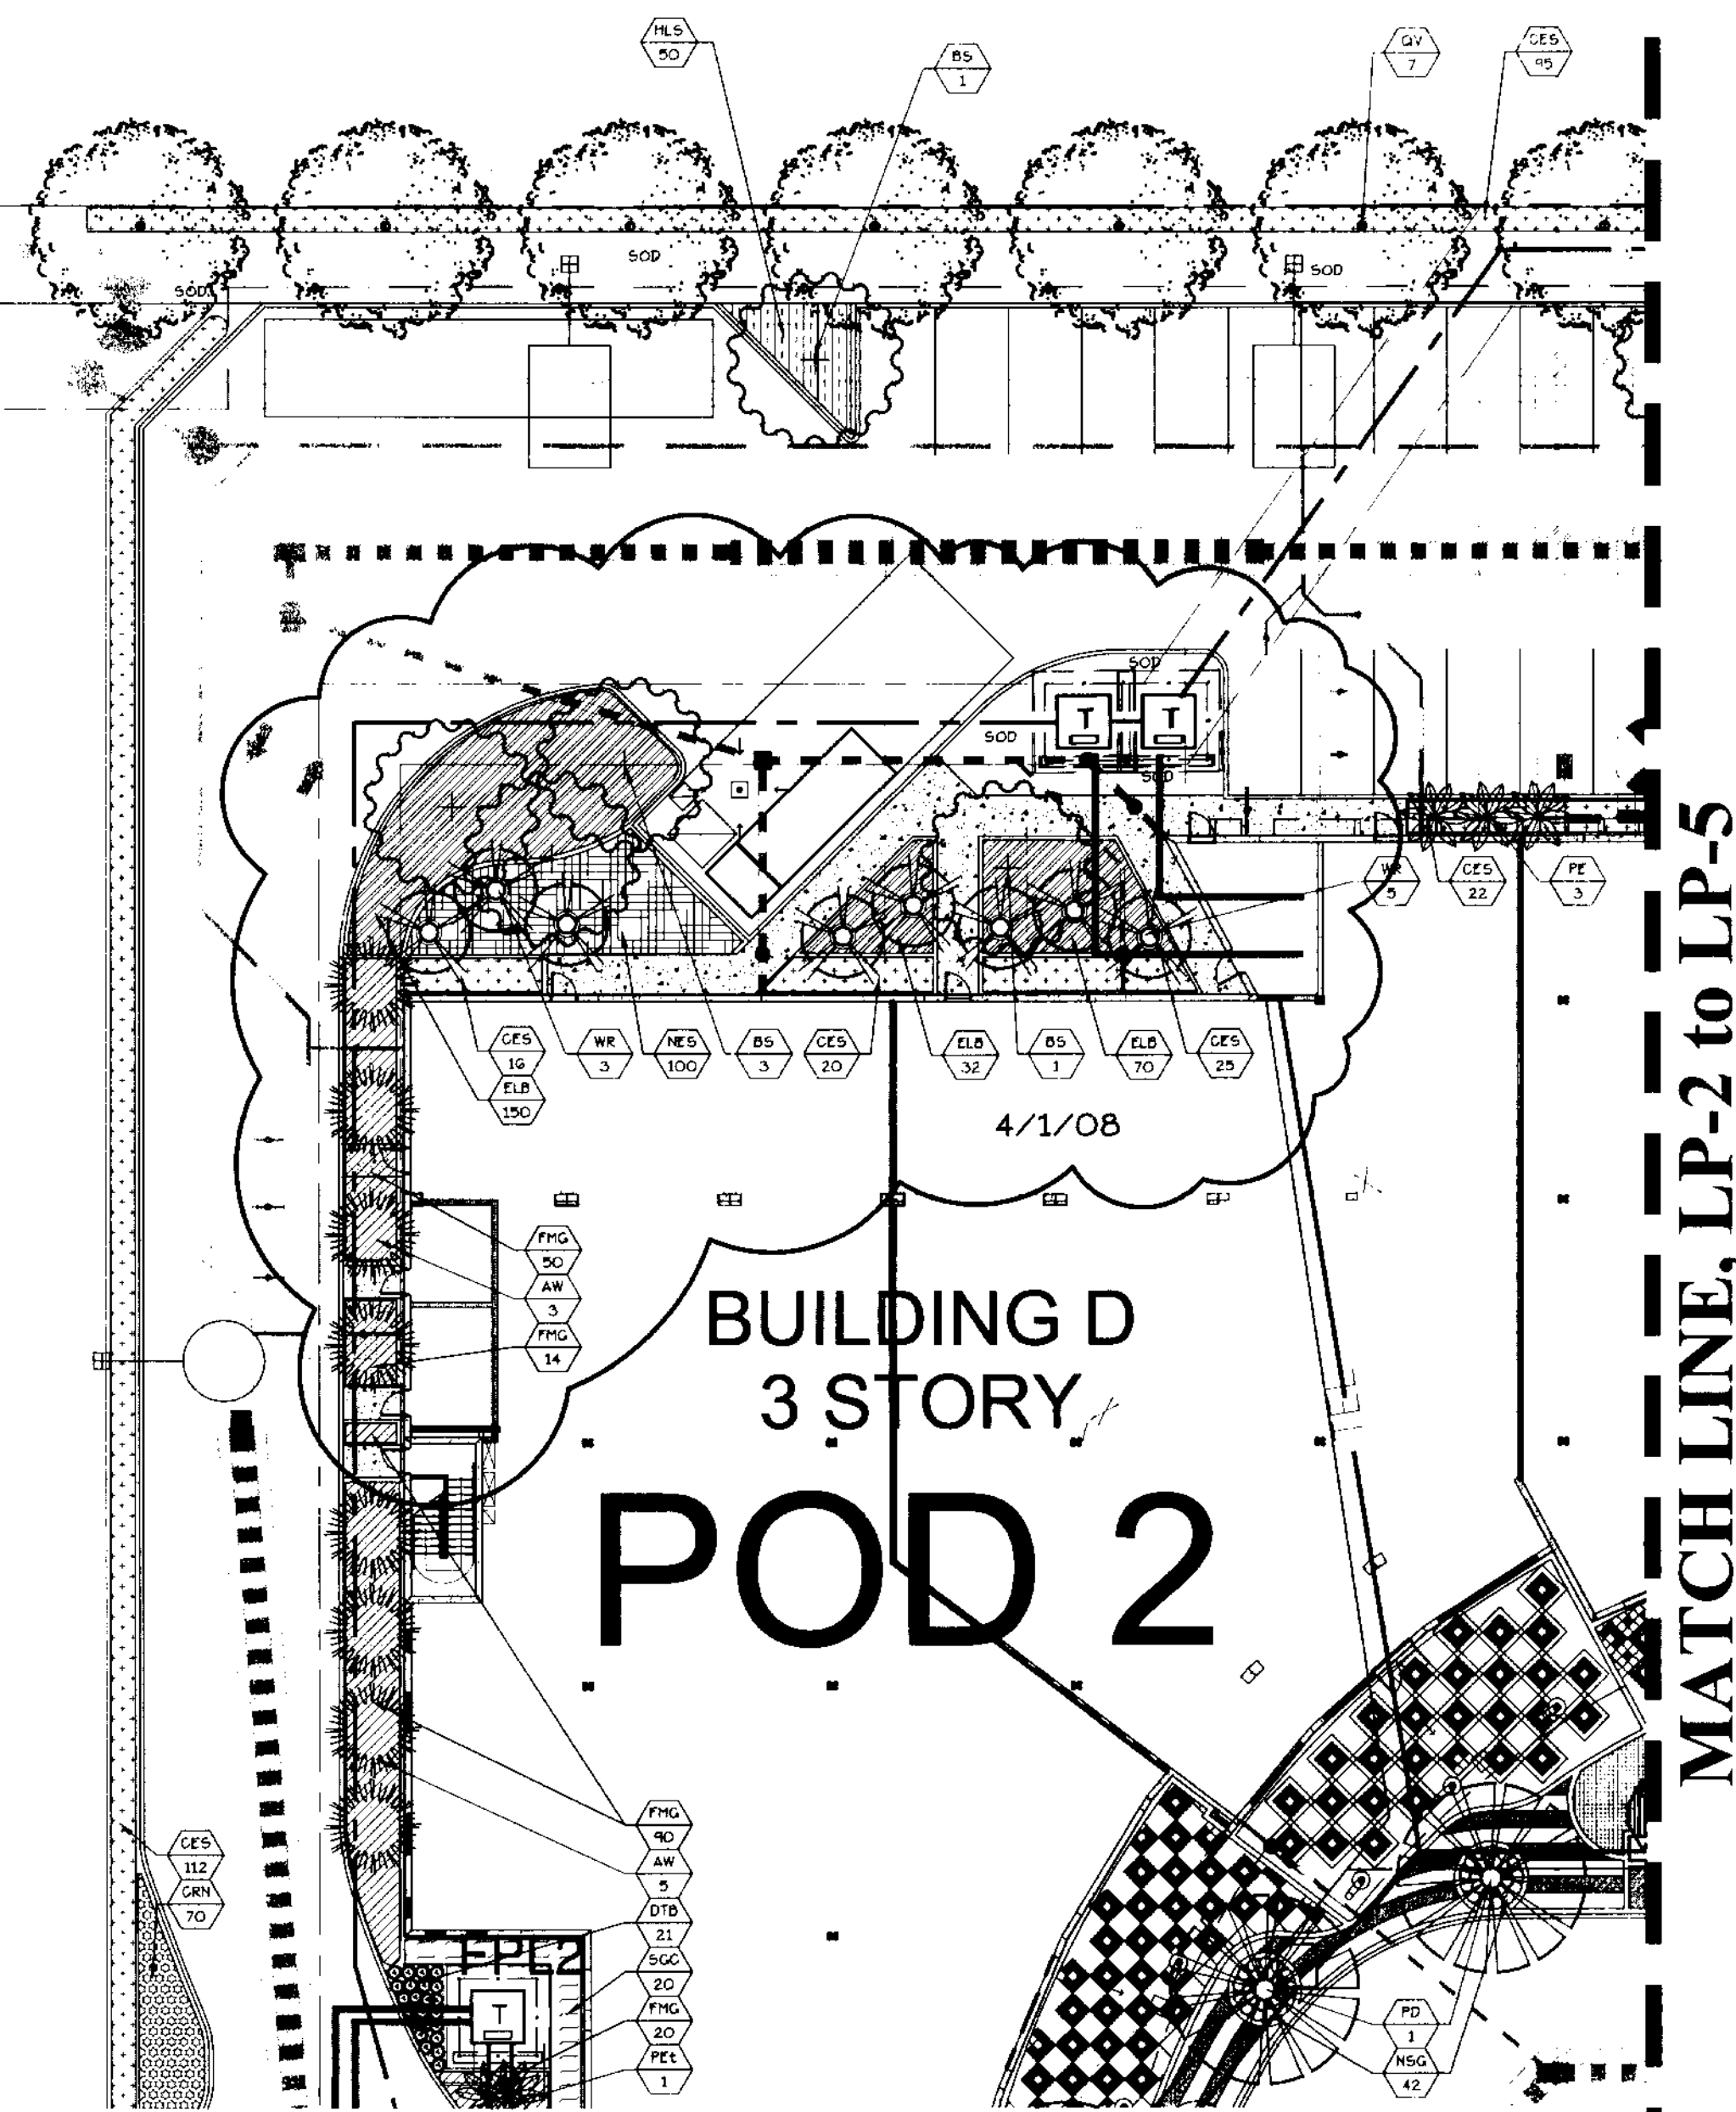


GREENWAY SECTION OF LYONS ROAD

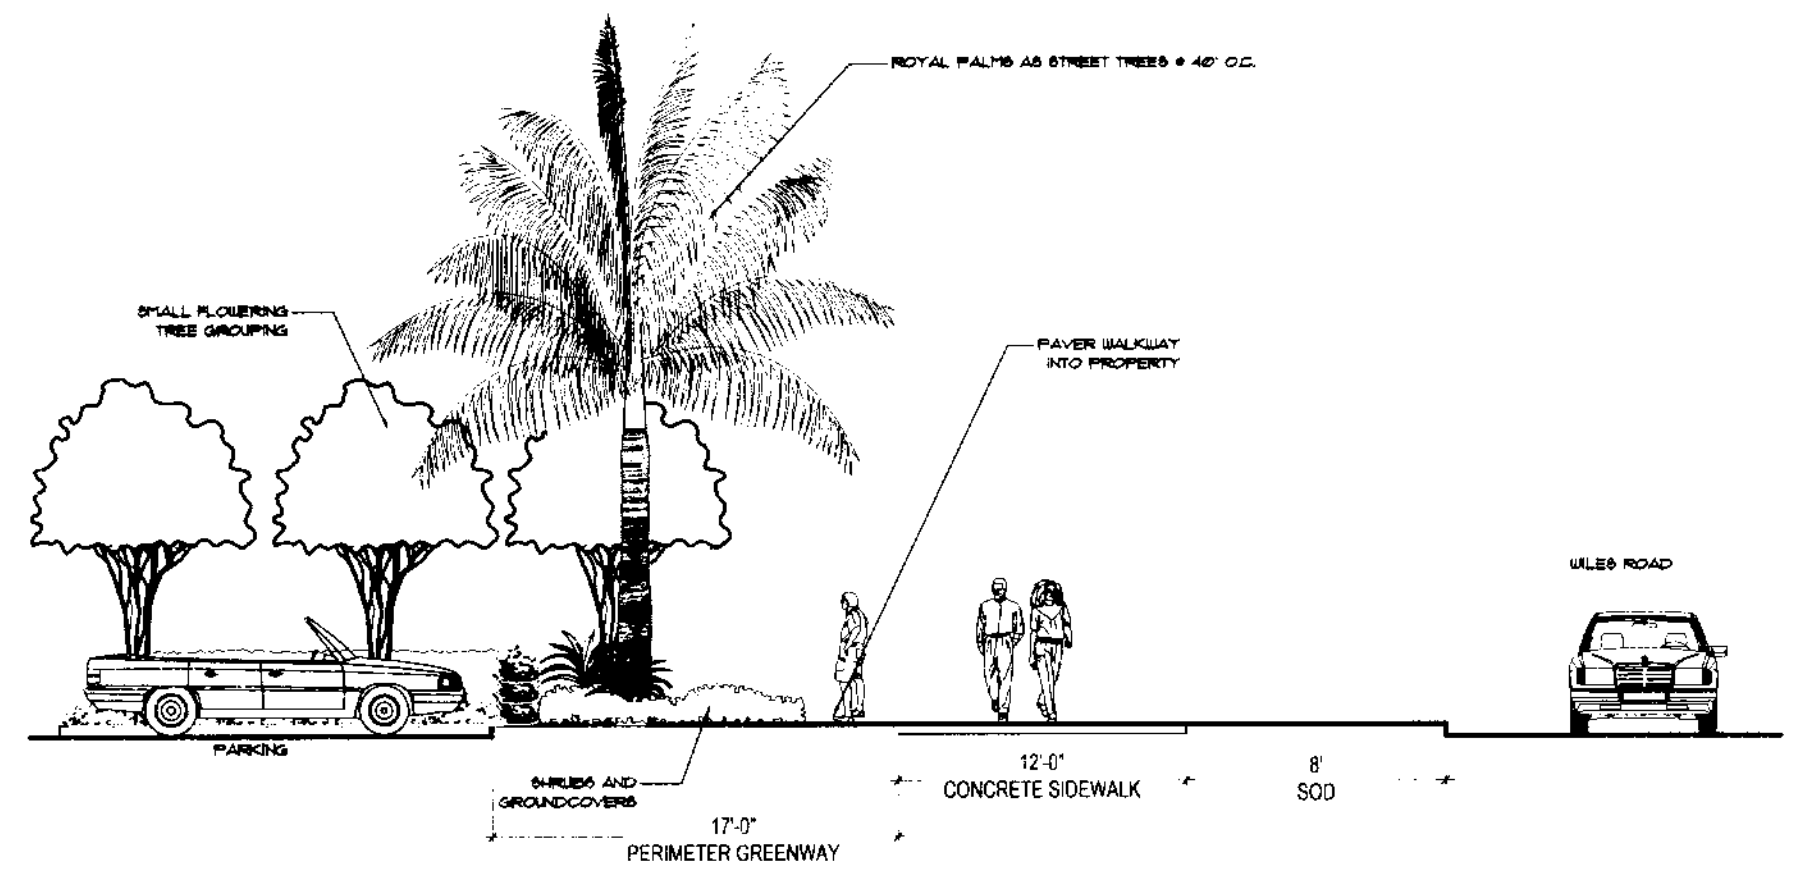

GREENWAY SECTION OF WILES ROAD

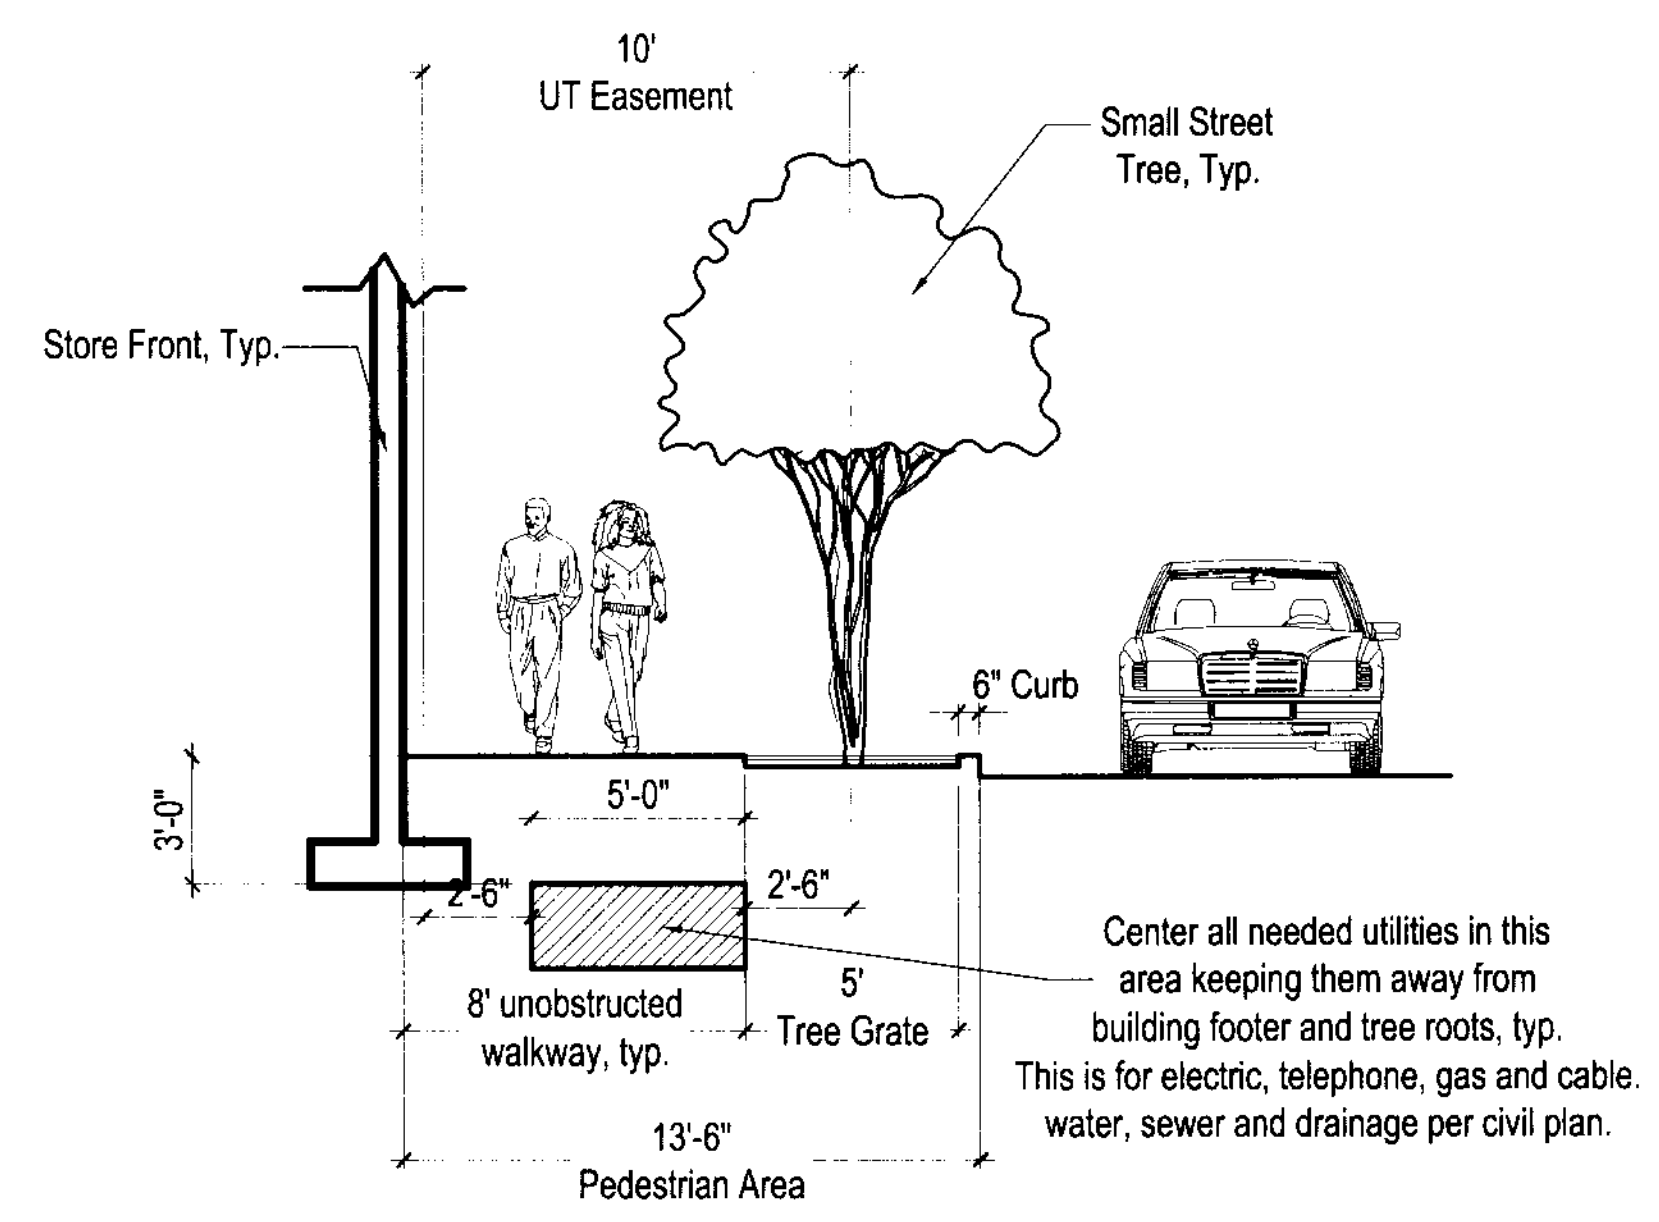

002 SECTION OF TREE TO BUILDING IN RELATION TO UNDERGROUND UTILITIES, TYP.
N.T.S.

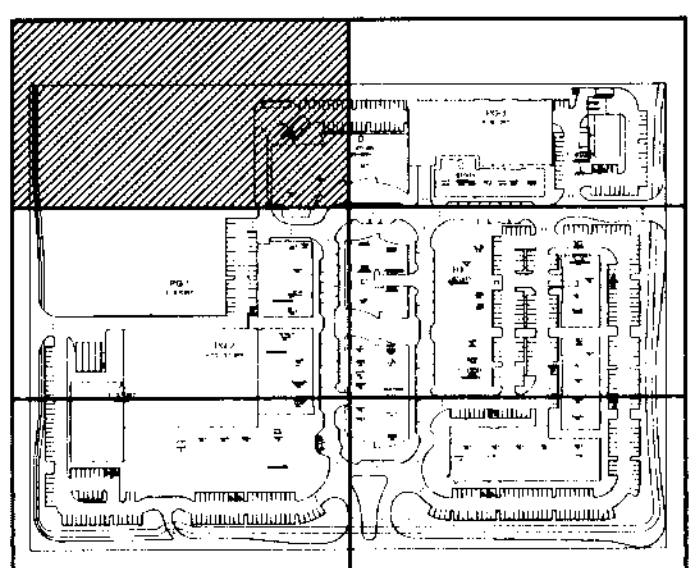

KEY PLAN
SCALE: 1" = 20'-0"

001 GREENWAY SECTION OF BOTH LYON AND WILES ROADS-SEE SHEET LP-7 FOR SECTION CUTS

SCALE: 1/8" = 1'-0"