



**DORSKY
HODGSON
PARRISH
YUE**

AA 26001261

Architecture
Planning
Interiors
Environmental
Graphics

Cleveland
Fort Lauderdale
Washington DC


Ft. Lauderdale, Florida 33394
Phone (954) 524-8686
Fax (954) 524-8604

**Building - PG3
LANDSCAPE PLANS,
ELEVATIONS
& DETAILS**


The Promenade at Coconut Creek

DATE: SOUTH WEST CORNER OF LYONS ROAD AND WILES ROAD, COCONUT CREEK, FLORIDA


11.1. RIGHTS RESERVED

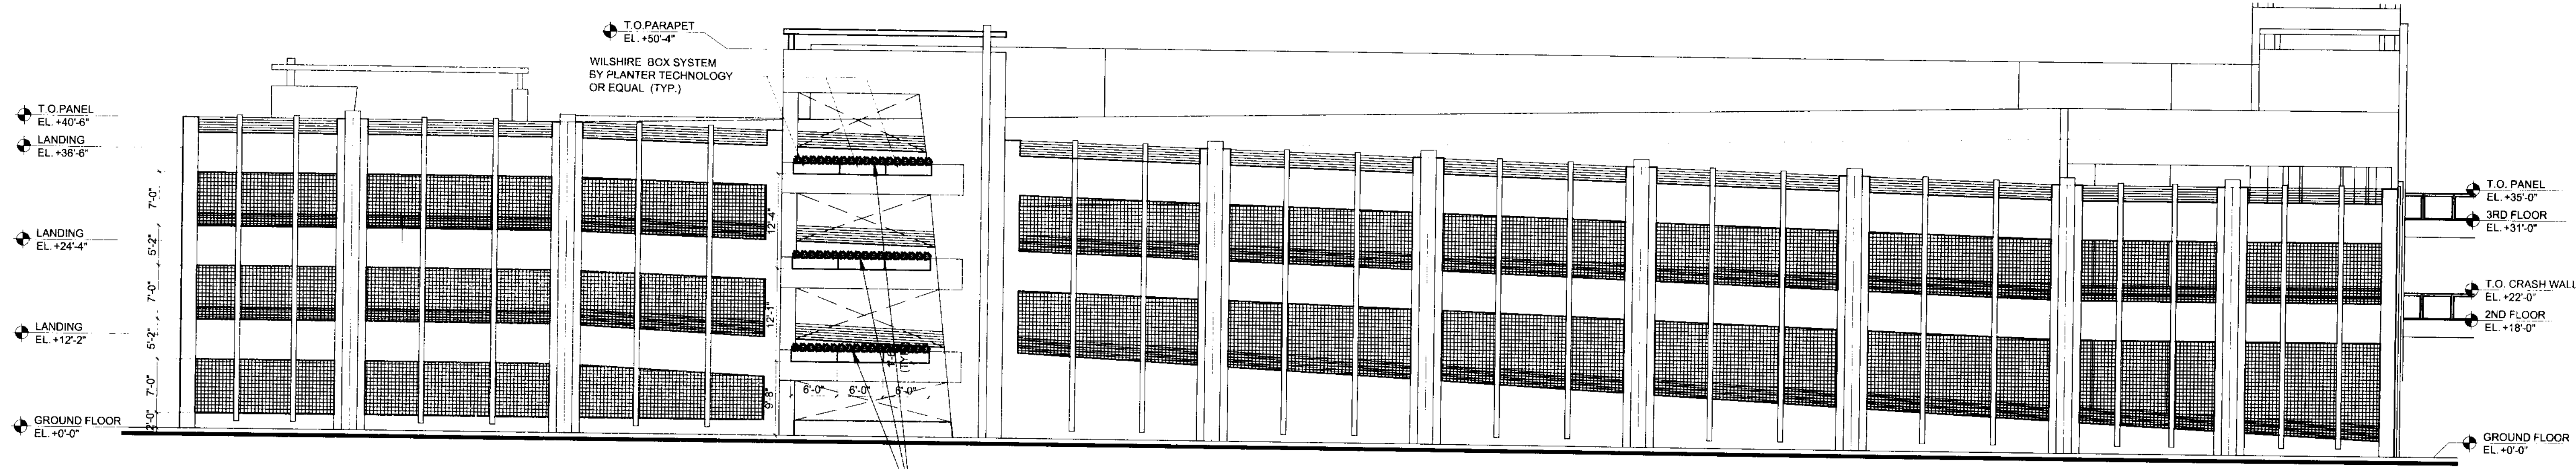


WEST ELEVATION - BUILDING PG3
POD 6
3/32" = 1'

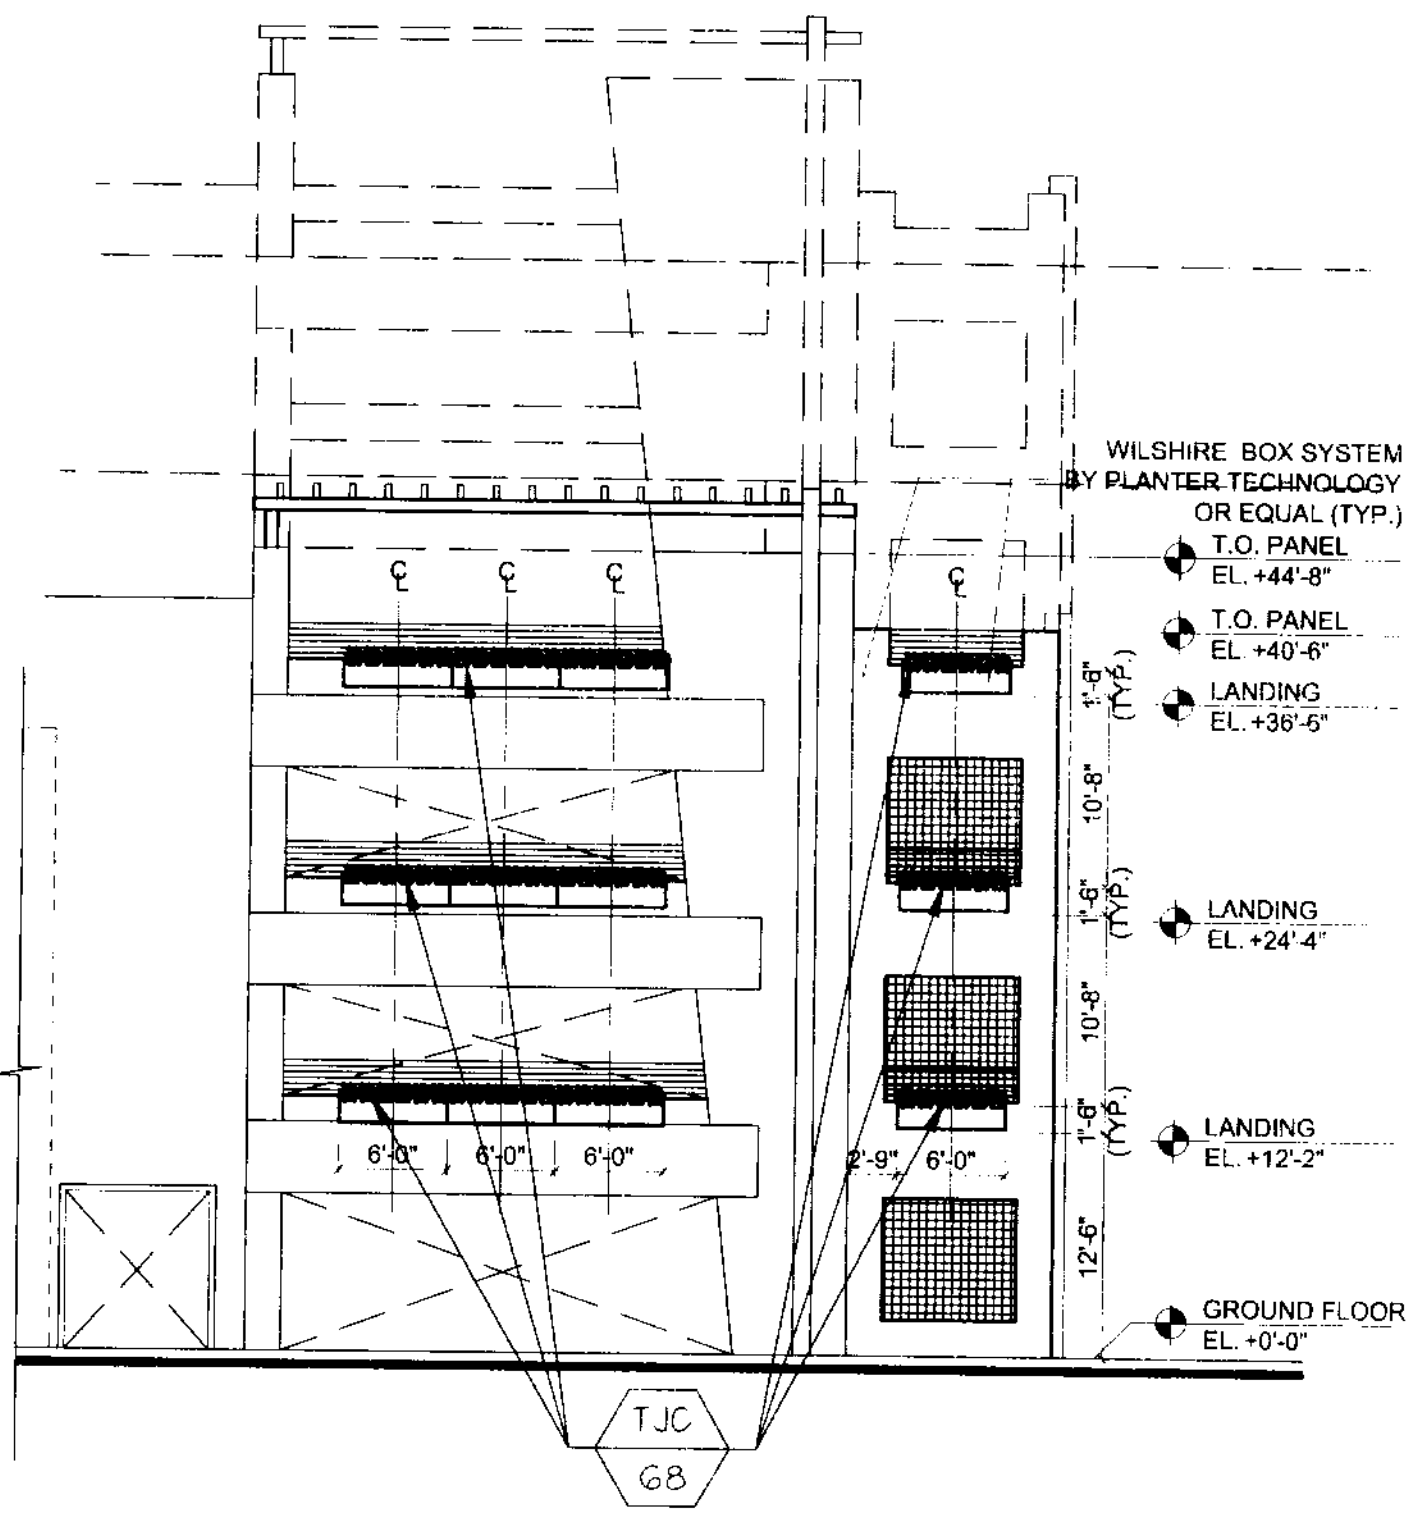

PARTIAL EAST ELEVATION - BUILDING PG3
POD 6
3/32" = 1'

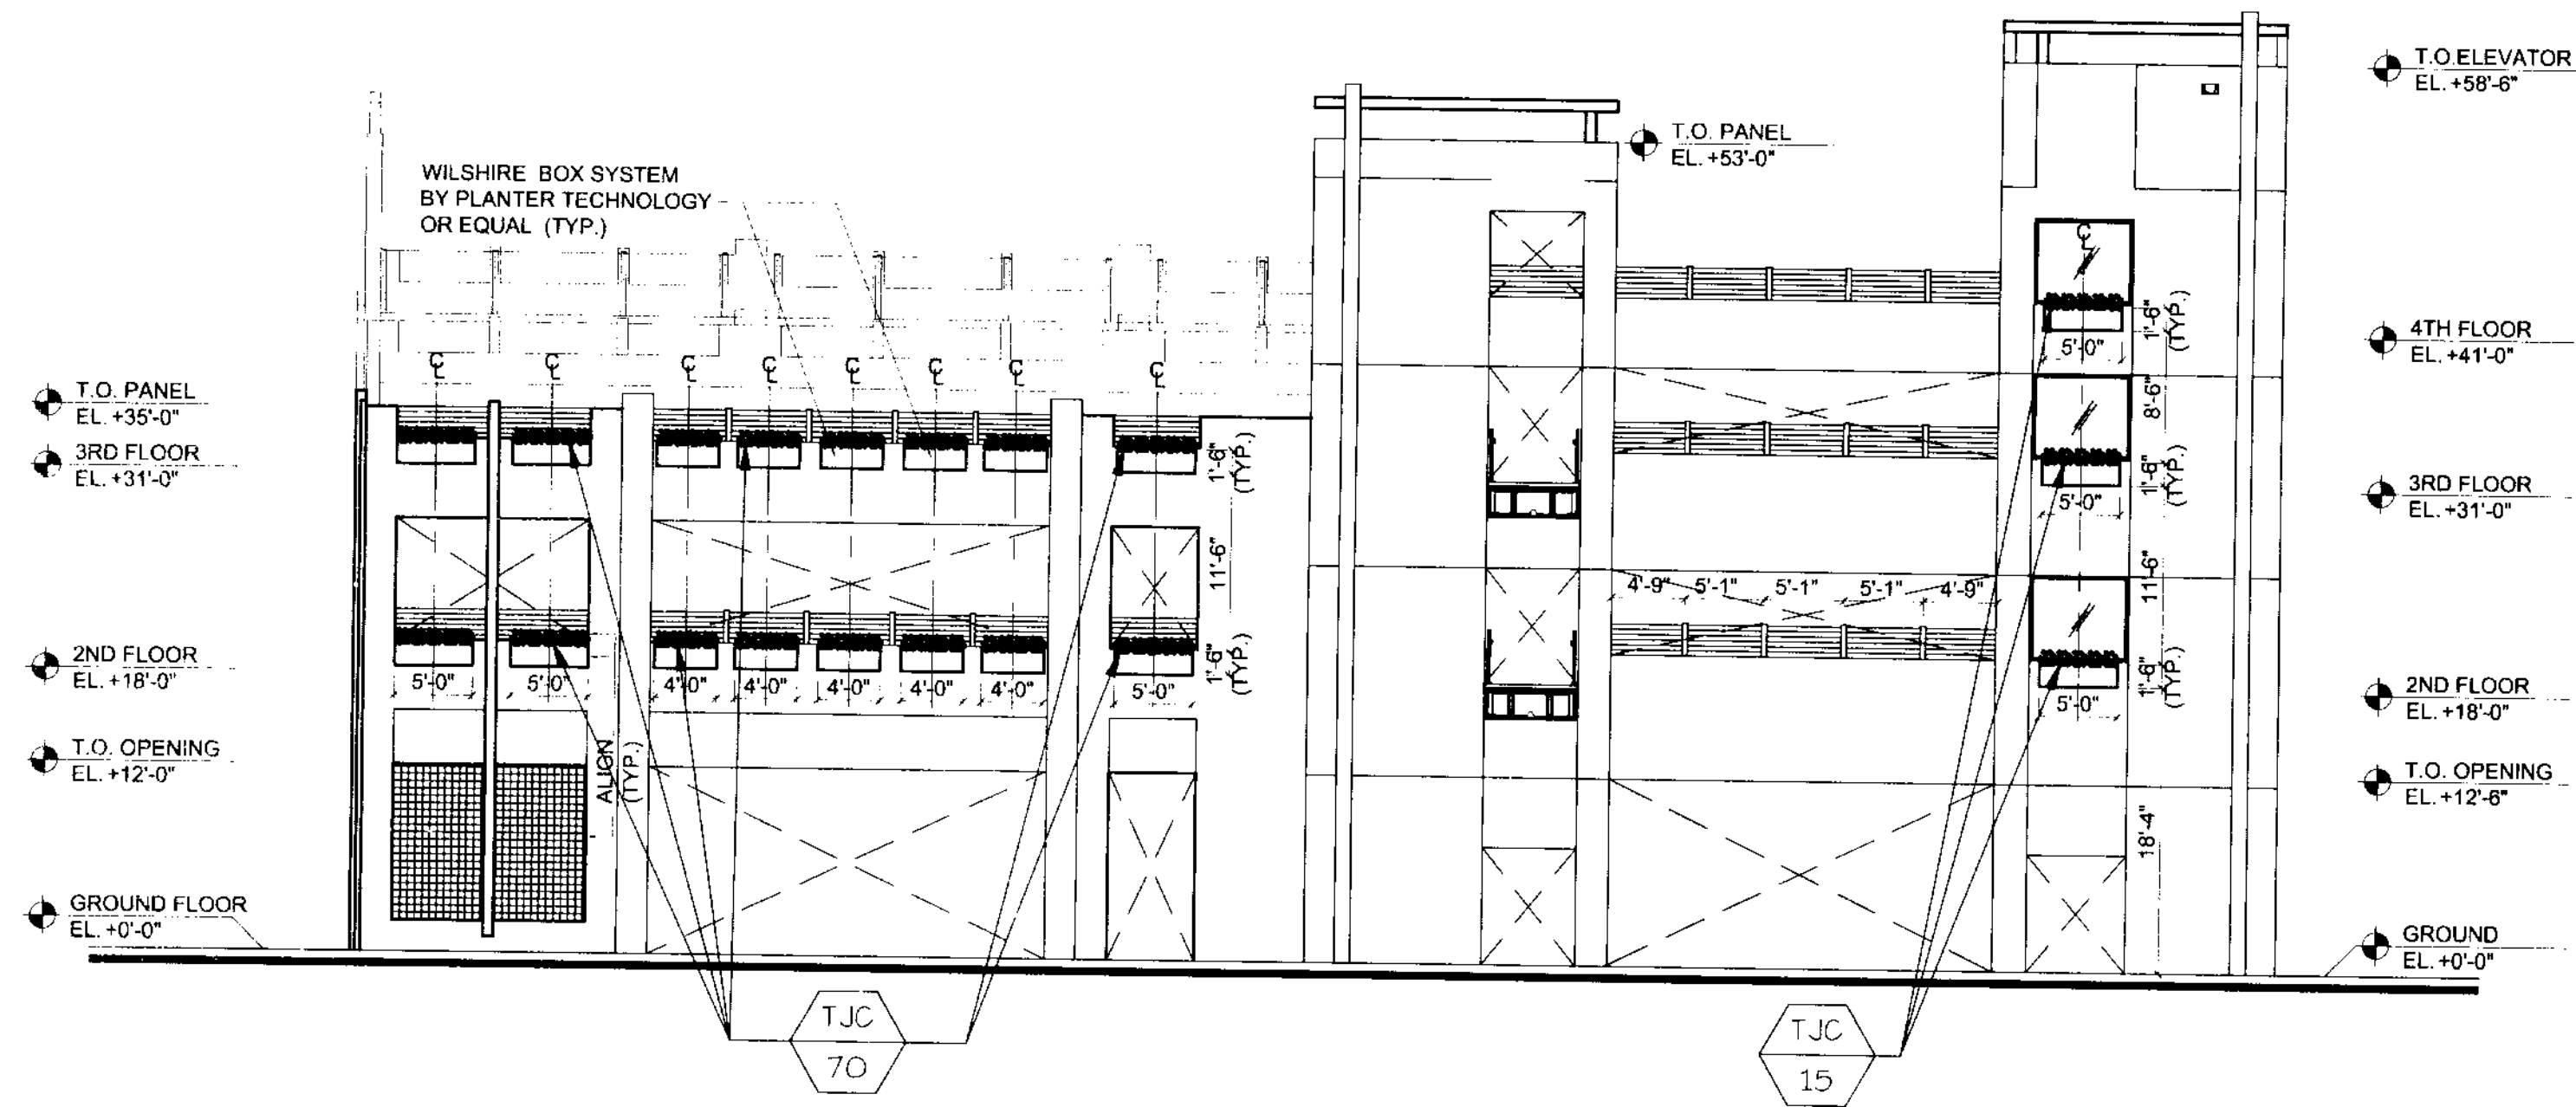


SOUTH ELEVATION - BUILDING PG3
POD 6
3/32" = 1'

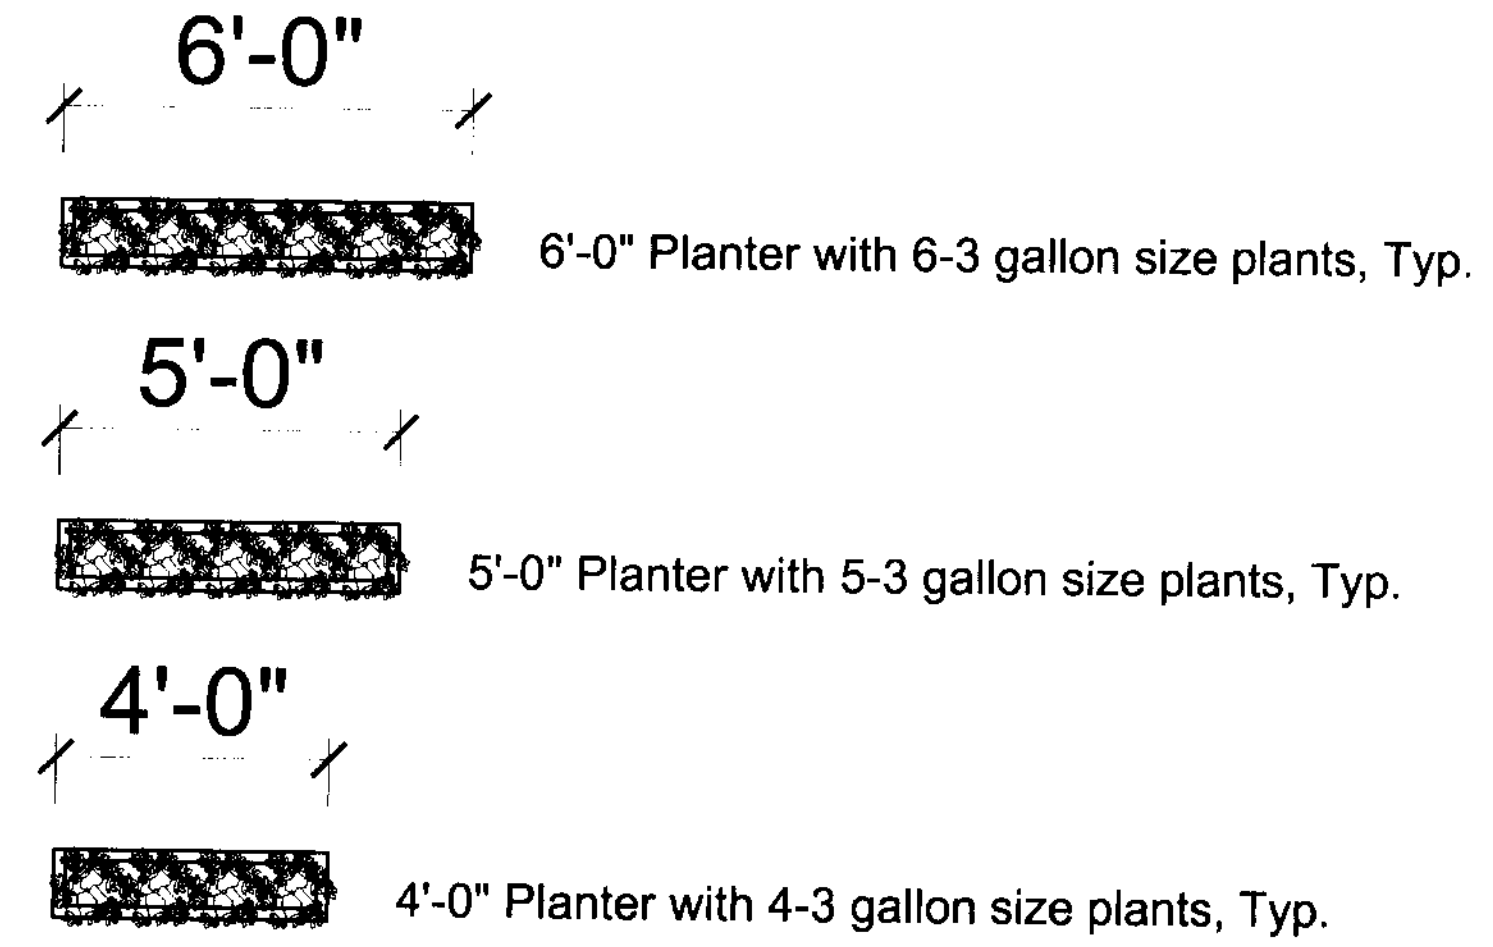


NOTE:
See Architectural Plans for method of Irrigation.

PLANTER PLANTING DETAILS
POD 6
N.T.S.

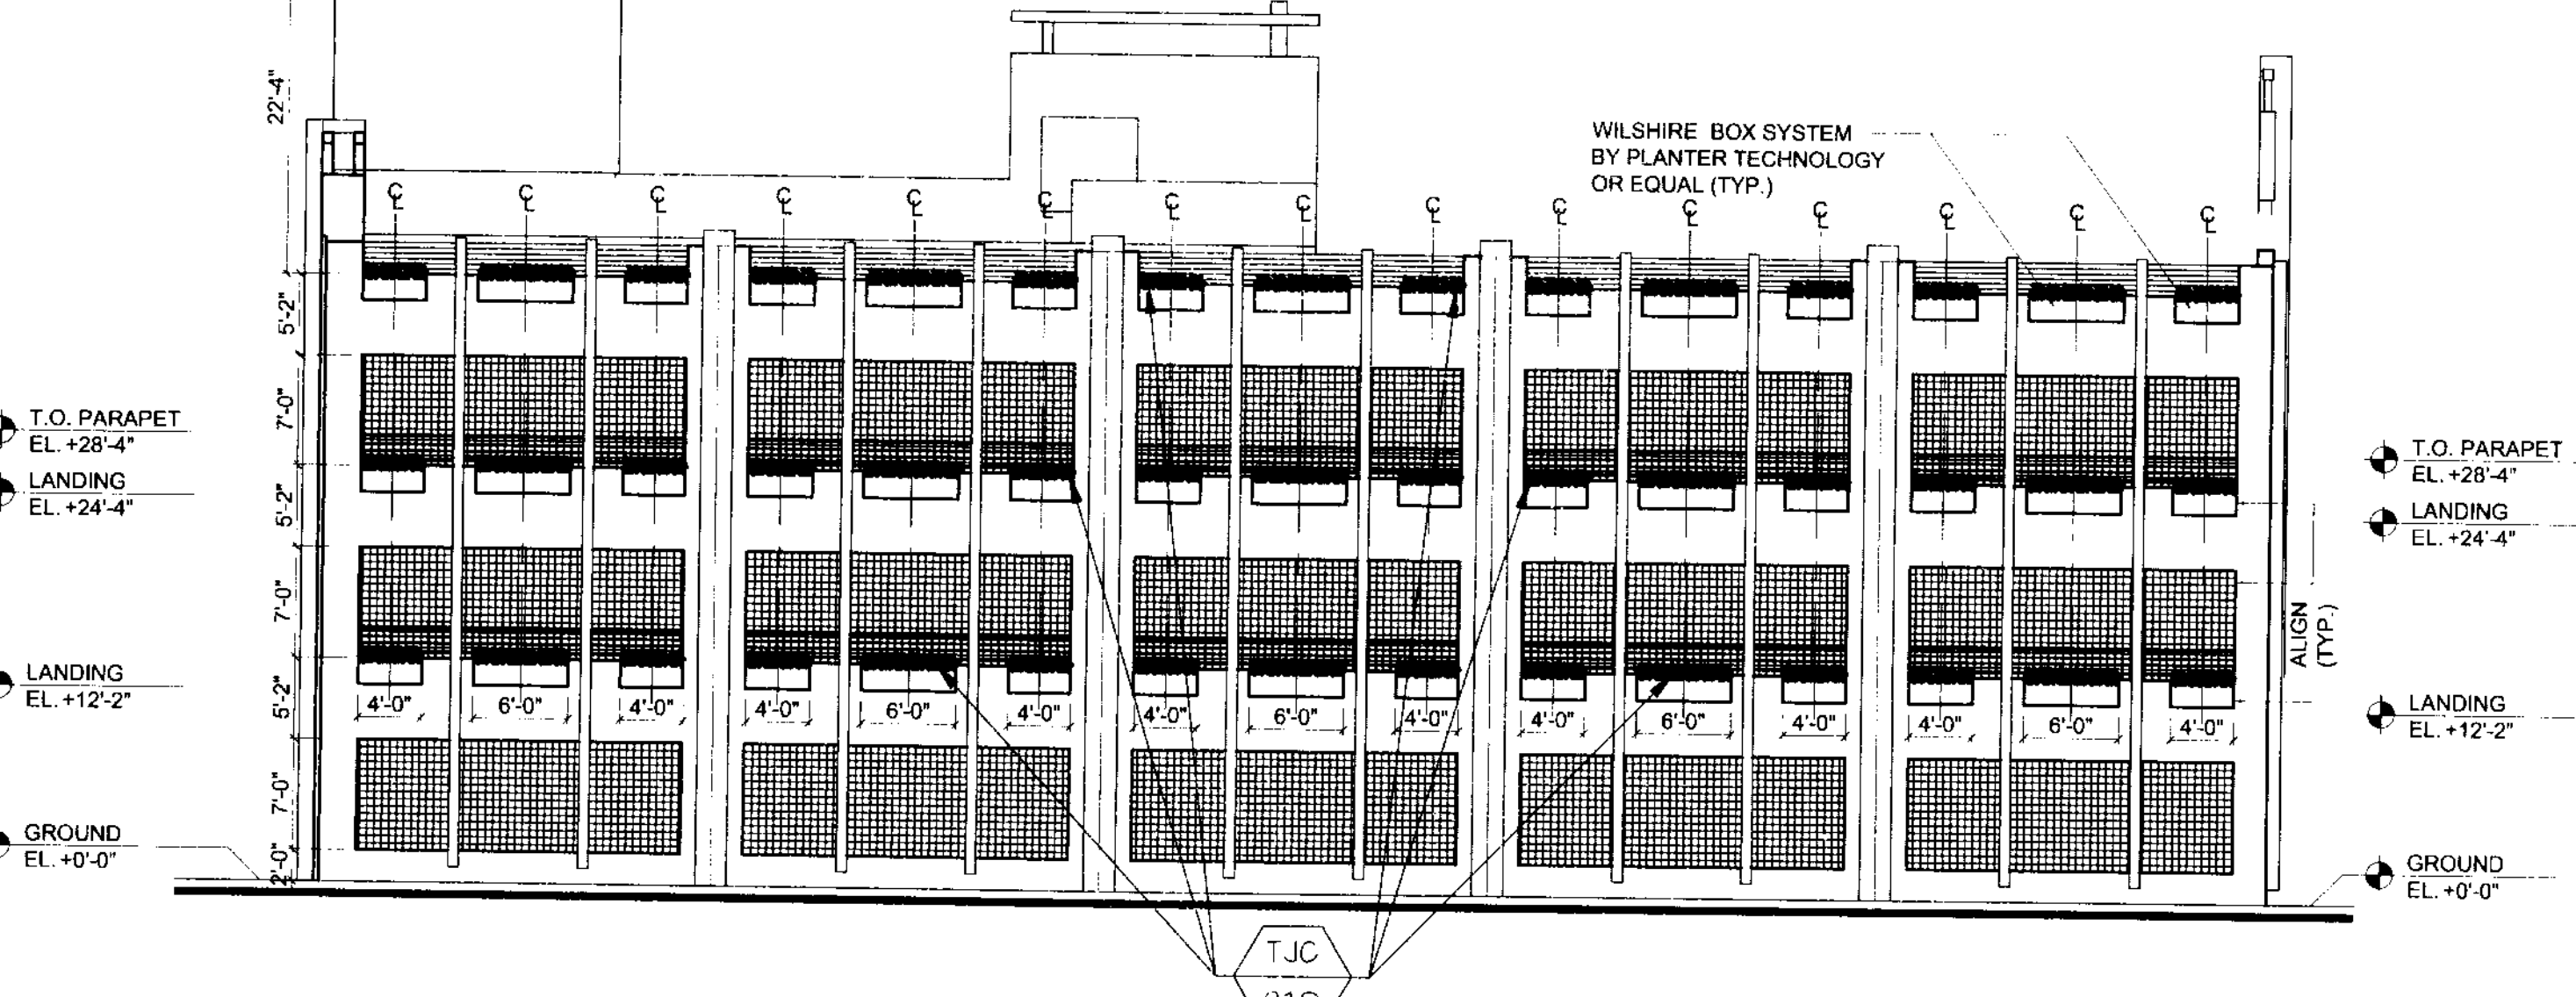

NORTH ELEVATION - BUILDING PG3
POD 6
3/32" = 1'

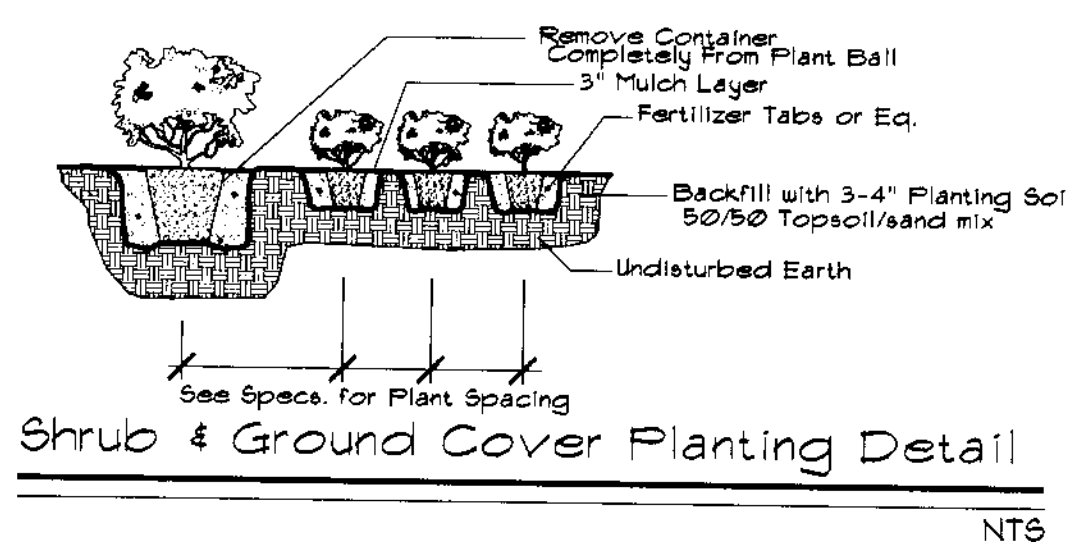

PLANT LIST

Code	Drought	QTY.	Botanical Name / Common Name	Specifications
TJC	V	417	Trachelospermum jasminoides / Confederate Jasmine	3 Gal., 18" OA., 1' OC.
ACCENTS / SHRUBS / GROUND COVERS				
MISCELLANEOUS				
SOIL			Light weight Soil Planting Mix	
(N)			Florida Native Plant Species	
L			Low Drought Tolerance	
M			Moderate Drought Tolerance	
V			Very Drought Tolerant	