



NOTE:

THREE ROWS OF BAHIA SOD AROUND ENTIRE PERIMETER OF FUTURE DEVELOPMENTS HYDROSEEDDED SOD AREA, TYPICAL.

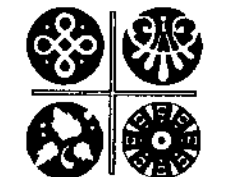

ARCHITECTURAL ALLIANCE
612 S.W. FOURTH AVENUE, FORT LAUDERDALE, FLORIDA 33315
TEL: (954) 764-8858 FAX: (954) 764-0731 E-MAIL: landscape@archall.net

FUTURE DEVELOPMENT AREA

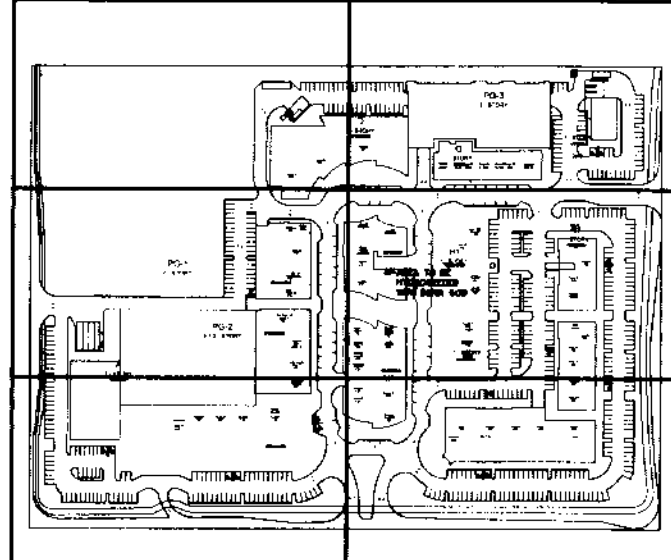

KEY PLAN

SCALE: 1" = 40'-0"

NOTE:

THREE ROWS OF BAHIA SOD AROUND ENTIRE PERIMETER OF FUTURE DEVELOPMENTS HYDROSEEDDED SOD AREA, TYPICAL.

FUTURE DEVELOPMENT AREA

NOTE:
THREE ROWS OF BAHIA SOD AROUND ENTIRE PERIMETER OF FUTURE DEVELOPMENTS HYDROSEEDDED SOD AREA, TYP.

FUTURE DEVELOPMENT AREA, (BLDG. IL)

Issue:	Due:
City of CC Submittal	05-01-07
Revision #1	08-16-07
Revision #2	10-1-07
Revision #3	12-18-07
Revision #4	01-09-08
Revision #5	04-01-08
Revision #6	04-24-08
Revision #7	06-04-08
Revision #8	08-01-08
Revision #9	08-14-08
Revision #10	09-15-08



DORSKY HODGSON PARRISH YUE

AA 26001261

Architecture
Planning
Interiors
Environmental
Graphics

Cleveland
Fort Lauderdale
Washington DC

Ft. Lauderdale, Florida 33394
Phone (954) 524-8686
Fax (954) 524-8604

The Promenade at Coconut Creek
SOUTH WEST CORNER OF LYONS ROAD AND WILES ROAD, COCONUT CREEK, FLORIDA

OVERALL HARDSCAPE PLAN
Job No.: 2006113
Date: 9/15/08
Checked: 9/15/08
Drawn: 9/15/08

LC-1