

Issue:	Date:
City of CC Submittal	05-01-07
Revision #1	08-16-07
Revision #2	10-1-07
Revision #9	12-18-07
Revision #10	01-09-08
Revision #11	04-01-08
Revision #12	04-24-08
Revision #13	06-04-08
Revision #14	08-01-08
Revision #15	08-14-08
Revision #16	09-15-08



**DORSKY
HODGSON
PARRISH
YUE**

AA 26001261

Architecture
Planning
Interiors
Environmental
Graphics

Cleveland
Fort Lauderdale
Washington DC

Ft. Lauderdale, Florida 33394
Phone (954) 524-8686
Fax (954) 524-8604

The Promenade at Coconut Creek
SOUTH WEST CORNER OF LYONS ROAD AND WILES ROAD, COCONUT CREEK, FLORIDA

**HARDSCAPE
PLAN**
Job No.: 200513
Date: 200513

LC-2


NOTE:

THREE ROWS OF BAHIA SOD AROUND ENTIRE PERIMETER OF FUTURE DEVELOPMENTS
HYDROSEEDED SOD AREA, TYPICAL.

**FUTURE
DEVELOPMENT
AREA**

MATCH LINE, LC-2 to LC-3

MATCH LINE, LC-2 to LC-5

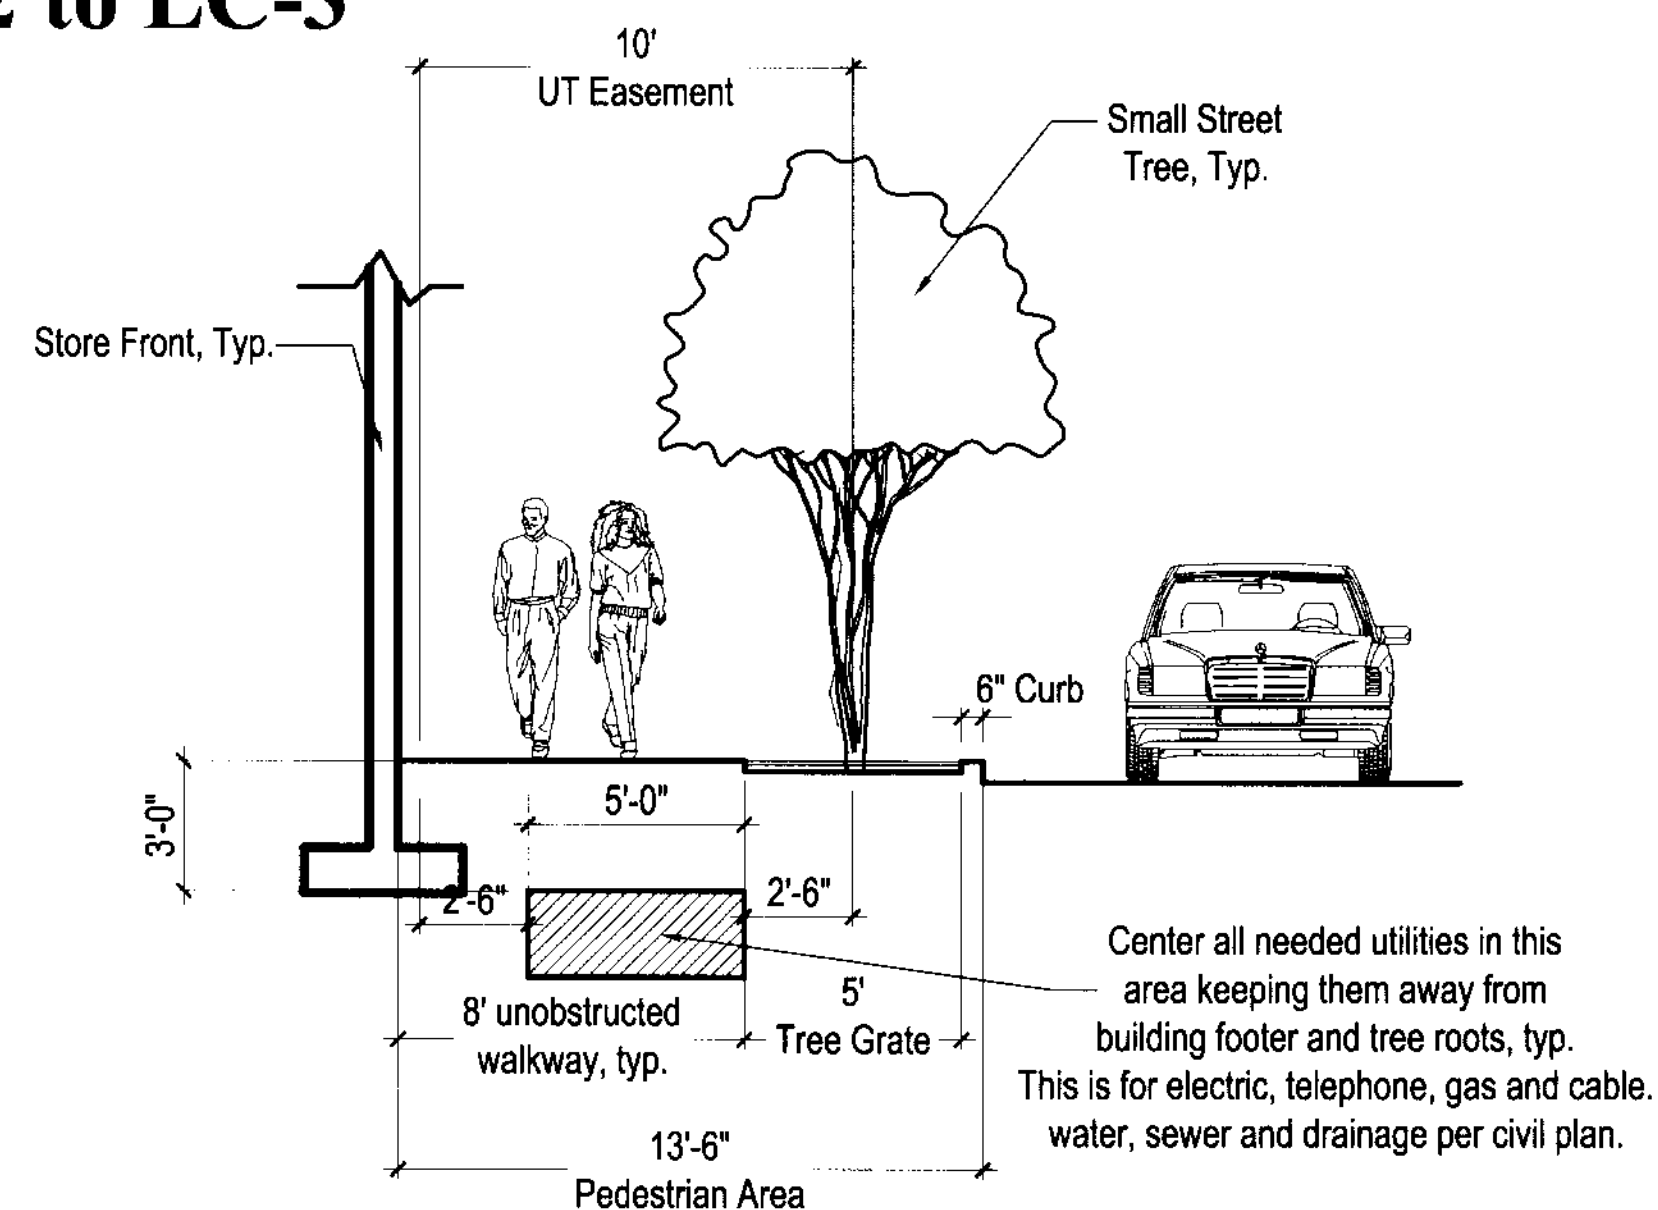

002 SECTION OF TREE TO BUILDING IN RELATION TO UNDERGROUND UTILITIES, TYP.
N.T.S.

