

MATCH LINE, LC-2 to LC-3

FUTURE DEVELOPMENT AREA

NOTE:

THREE ROWS OF BAHIA SOD AROUND ENTIRE PERIMETER OF FUTURE DEVELOPMENTS HYDROSEEDED SOD AREA, TYPICAL.

PG2
3 STORY

POD 7

MATCH LINE, LC-3 to LC-4

BUILDING C1
1 STORY
POD 8

BUILDING C2
1 STORY

MATCH LINE, LC-3 to LC-6

ARCHITECTURE
LANDSCAPE ARCHITECTURE
LAND PLANNING
INTERIOR DESIGN
GOVERNMENTAL PROCESSING
ARCHITECTURAL ALLIANCE
612 S.W. FOURTH AVENUE, FORT LAUDERDALE, FLORIDA 33315
TEL: (954) 744-0000 FAX: (954) 744-0001 E-MAIL: info@archalliance.net

Issue:	Date:
City of CC Submittal	05-01-07
Revision #1	08-16-07
Revision #2	10-1-07
Revision #9	12-18-07
Revision #10	01-09-08
Revision #11	04-01-08
Revision #12	04-24-08
Revision #13	06-04-08
Revision #14	08-01-08
Revision #15	08-14-08
Revision #16	09-15-08



**DORSKY
HODGSON
PARRISH
YUE**

AA 26001261

Architecture
Planning
Interiors
Environmental
Graphics

Cleveland
Fort Lauderdale
Washington DC


Ft. Lauderdale, Florida 33394
Phone (954) 524-8686
Fax (954) 524-8604

The Promenade at Coconut Creek
SOUTH WEST CORNER OF LYONS ROAD AND WILES ROAD, COCONUT CREEK, FLORIDA

**HARDSCAPE
PLAN**

Job No.: 2005113
Date: 2005113
Checked: 2005113
Drawn: 2005113

LC-3

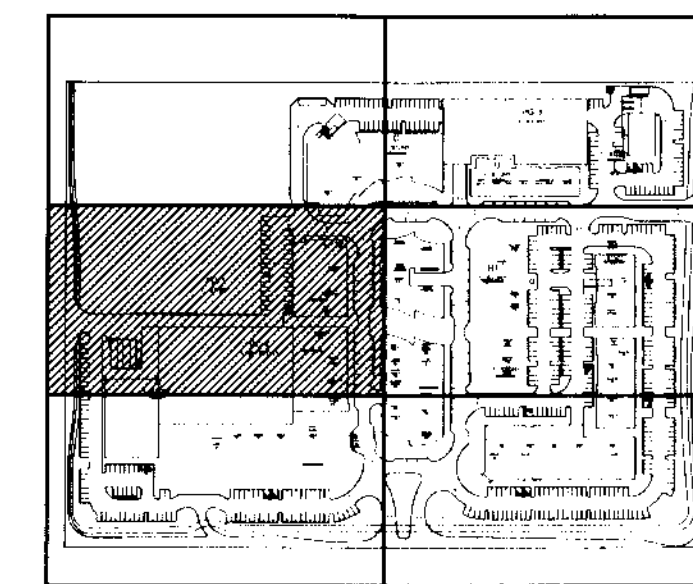

KEY PLAN

SCALE: 1" = 20'-0"