


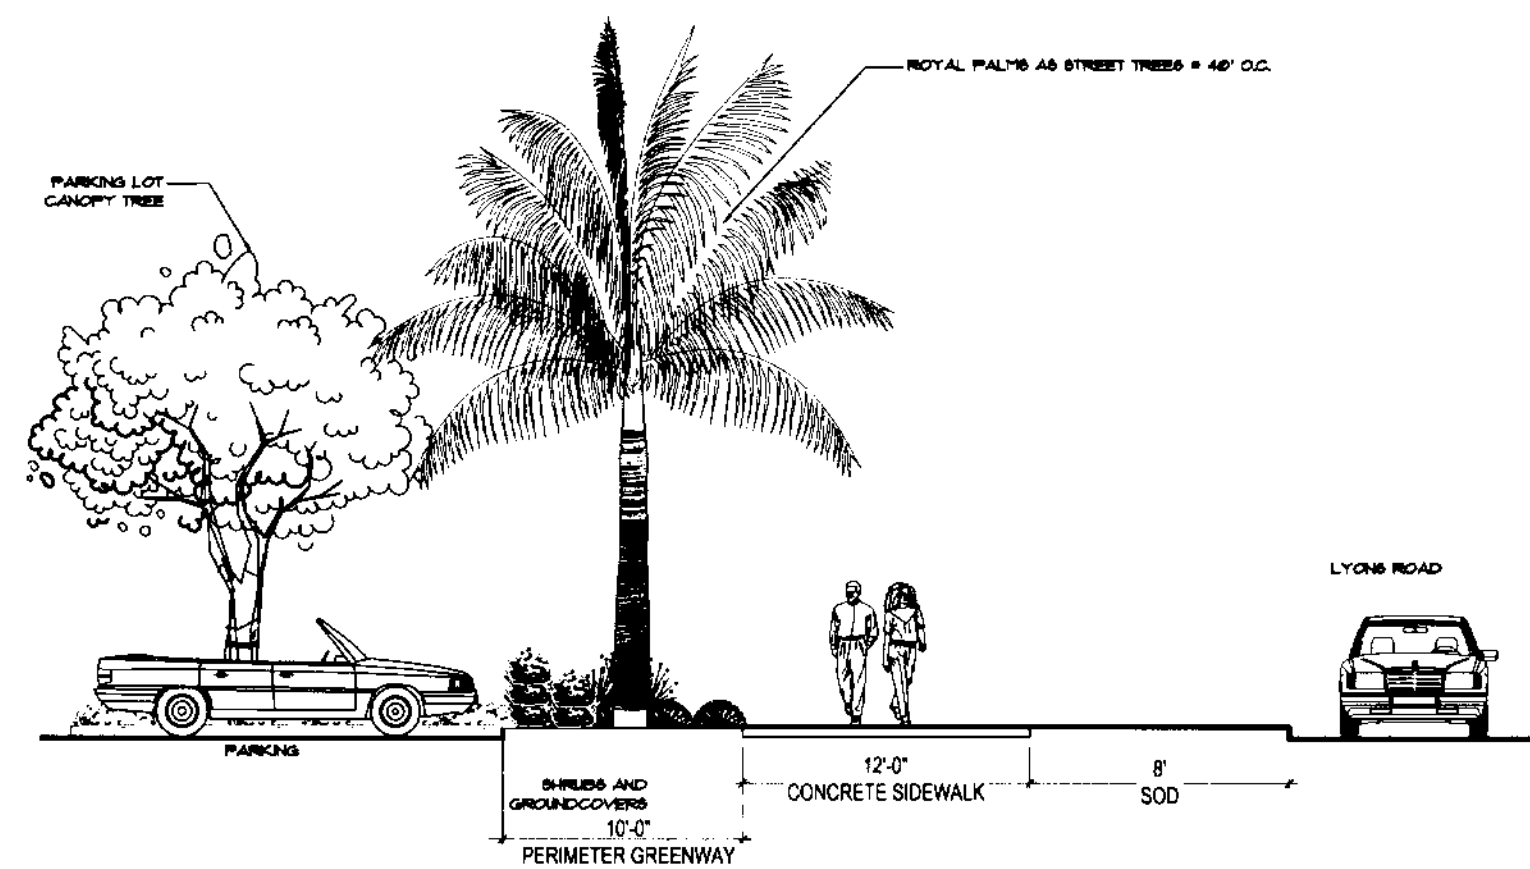
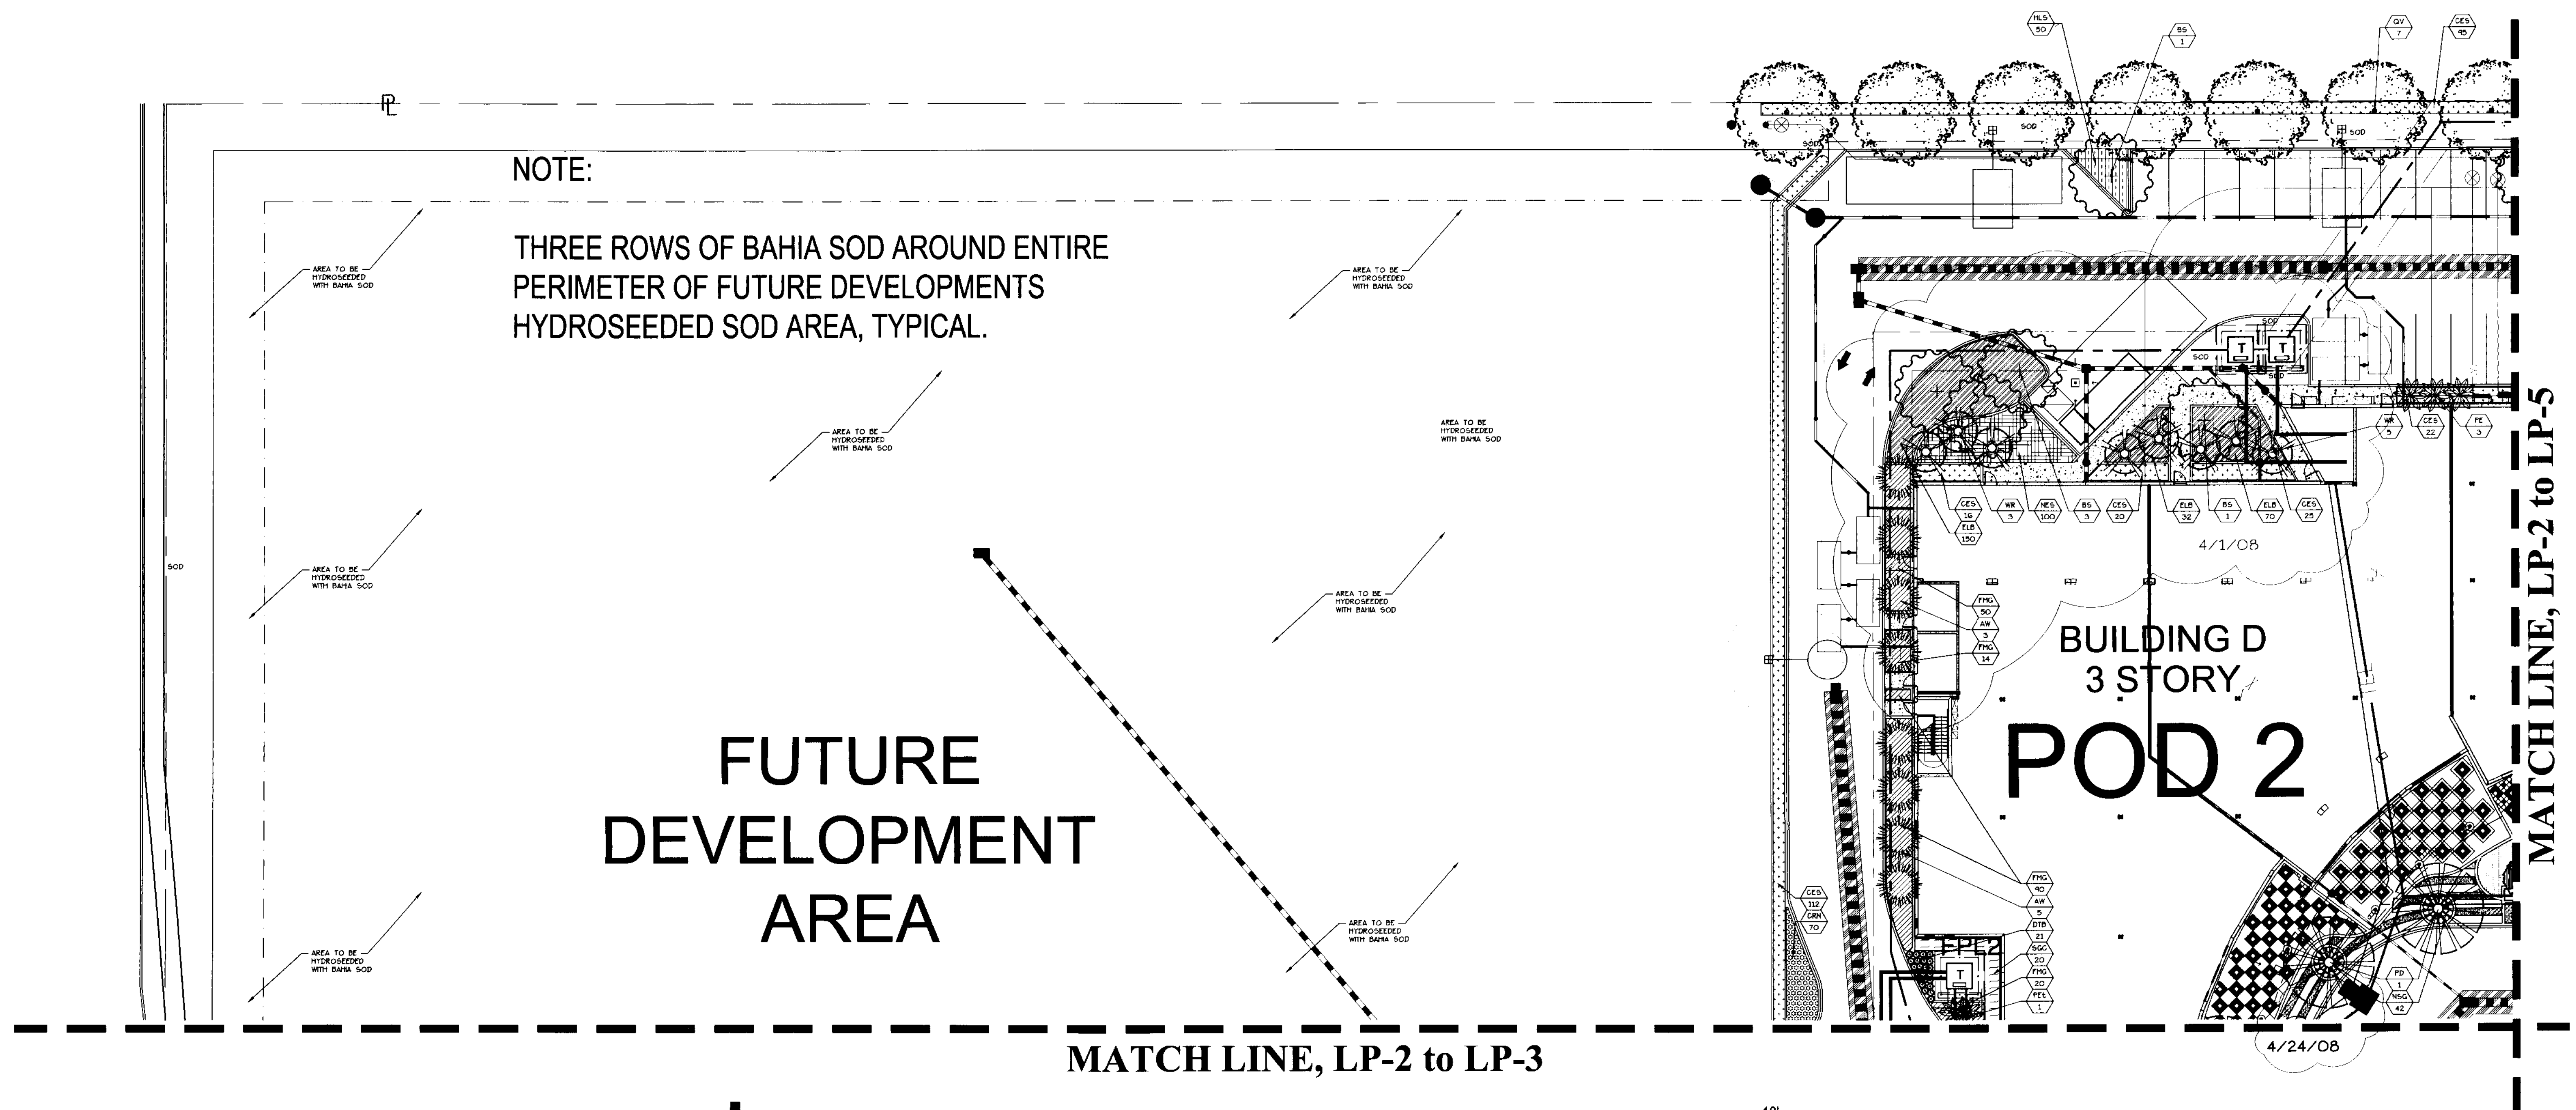


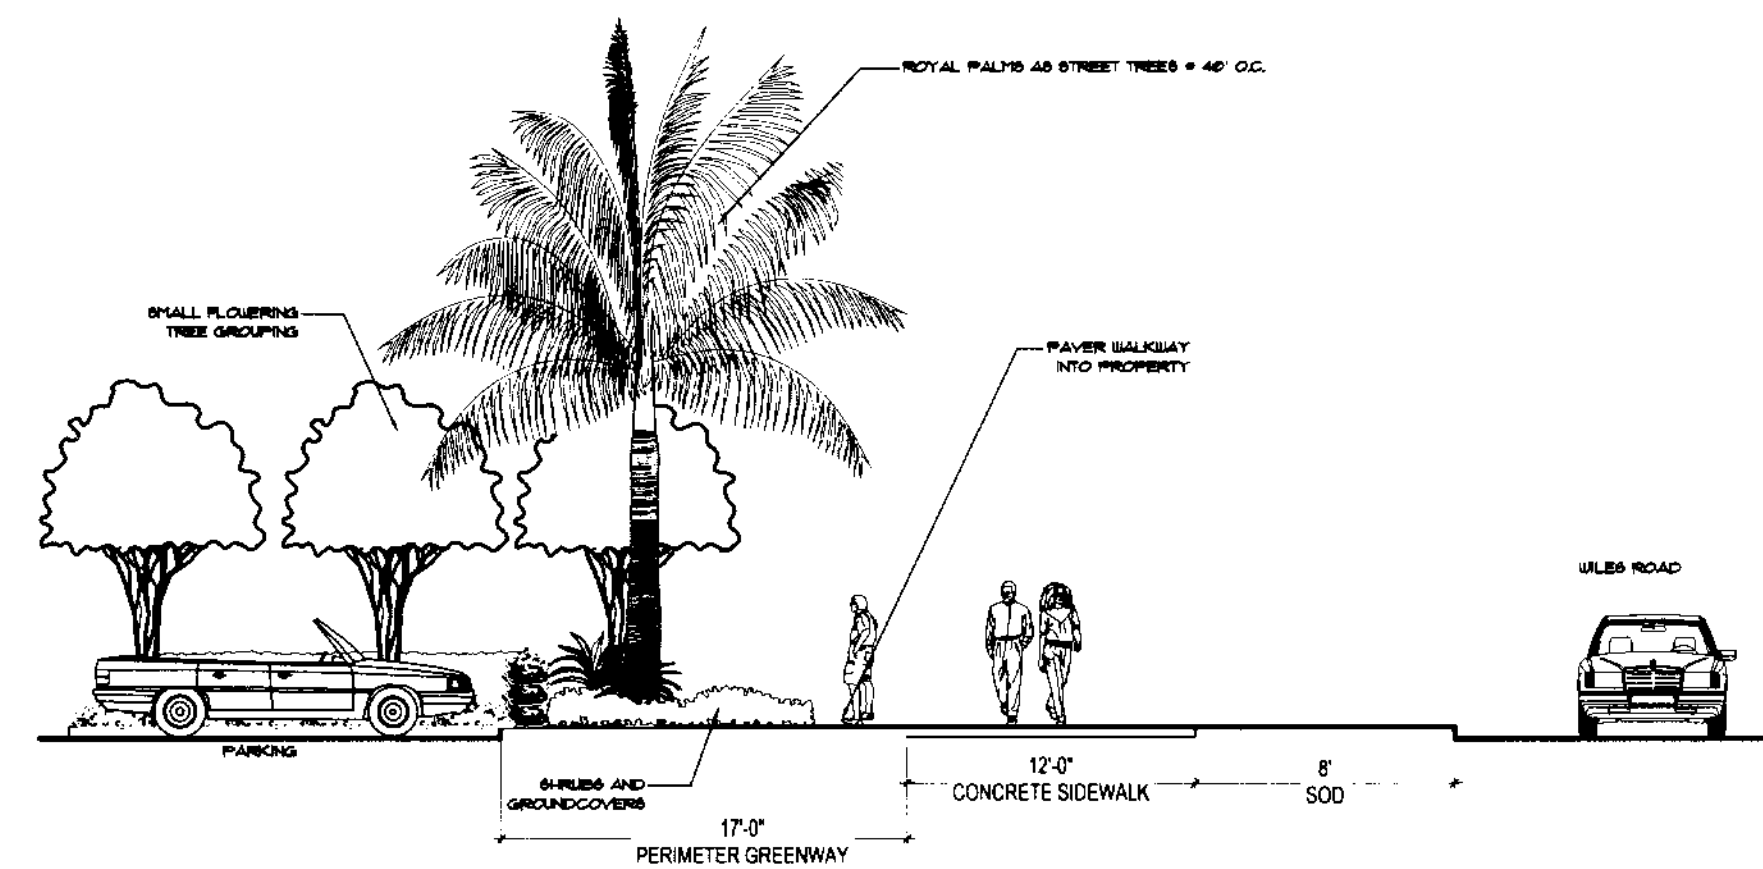

GREENWAY SECTION OF LYONS ROAD

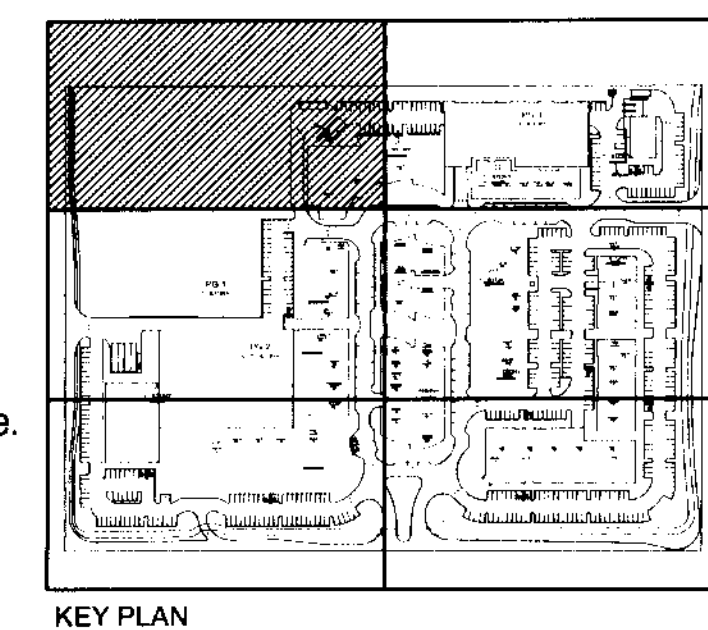

GREENWAY SECTION OF WILES ROAD

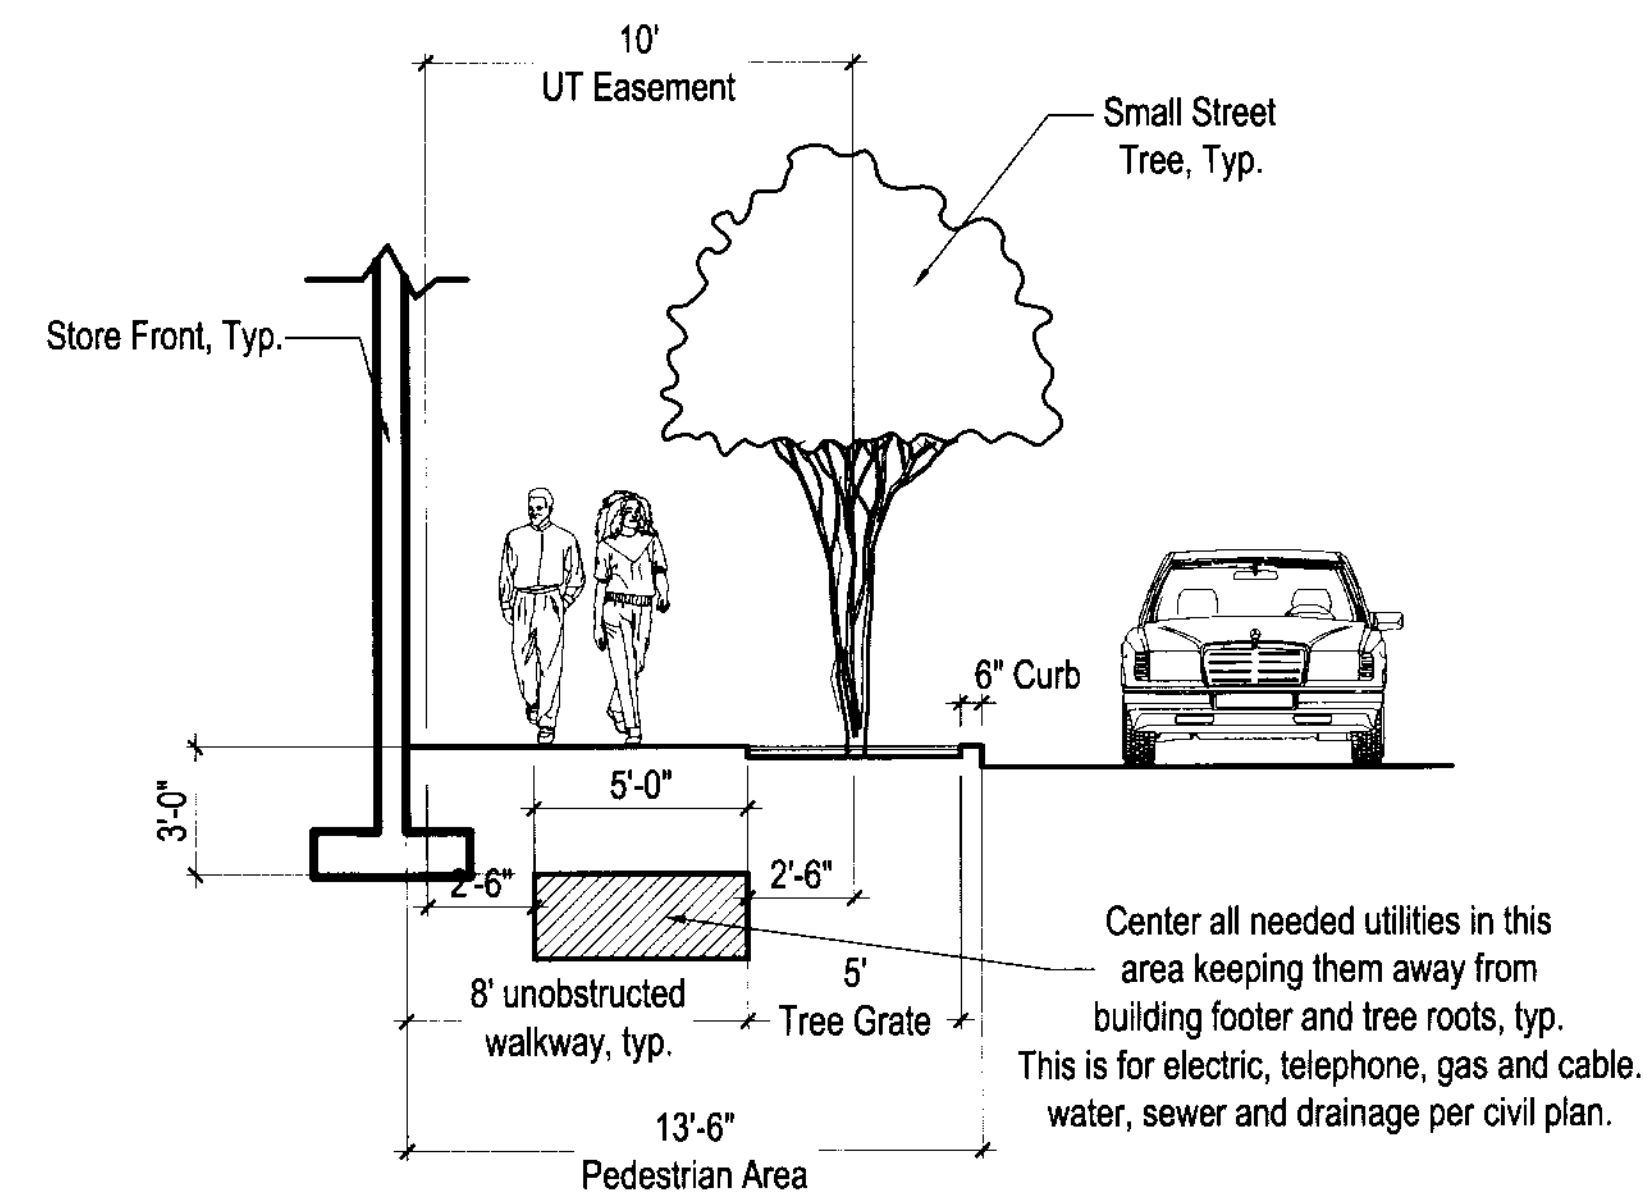

002 SECTION OF TREE TO BUILDING IN RELATION TO UNDERGROUND UTILITIES, TYP. N.T.S.

001 GREENWAY SECTION OF BOTH LYON AND WILES ROADS-SEE SHEET LP-7 FOR SECTION CUTS