




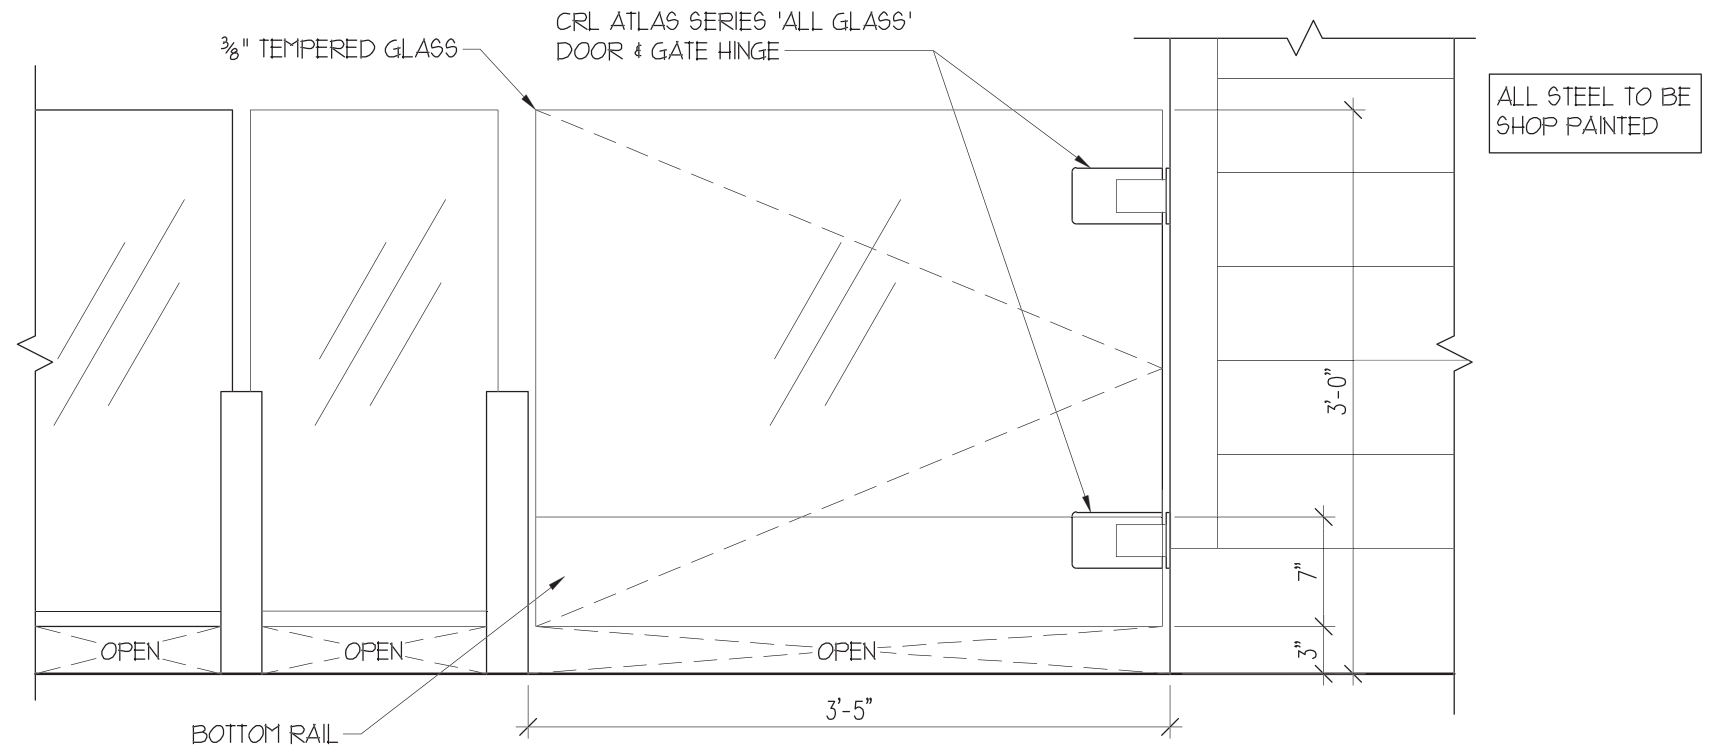

2 **TYPICAL GATE ELEVATION**
1" = 1'-0" @ PATIO

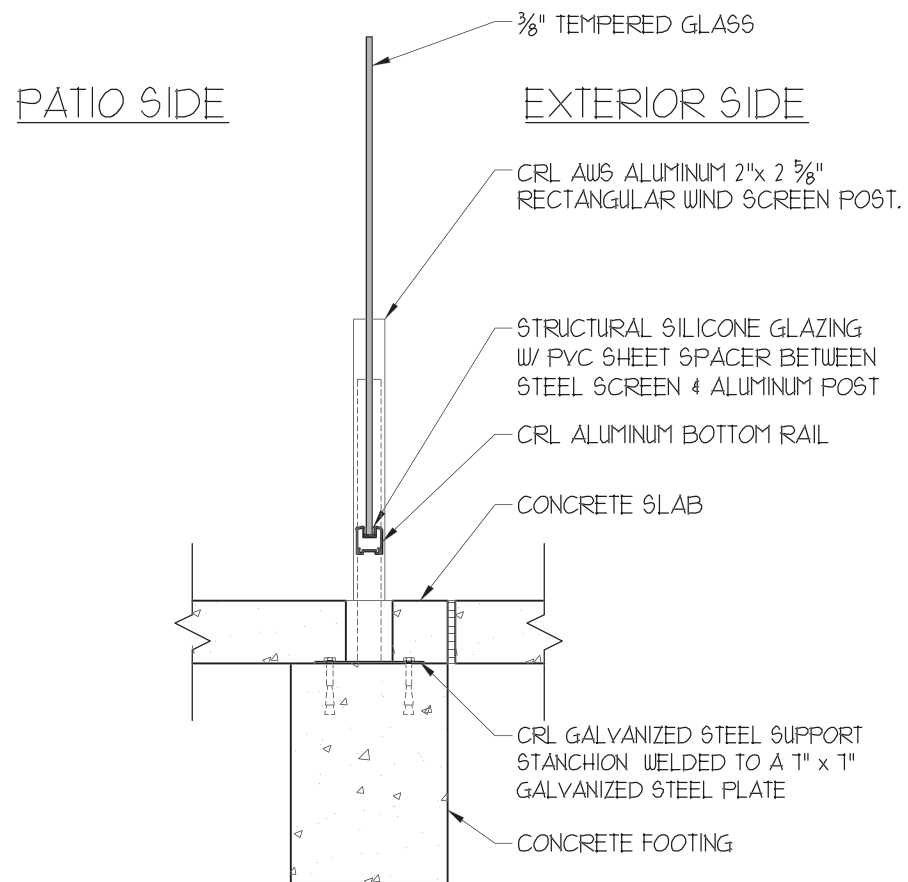

3 **RAILING SECTION**
1" = 1'-0" @ PATIO

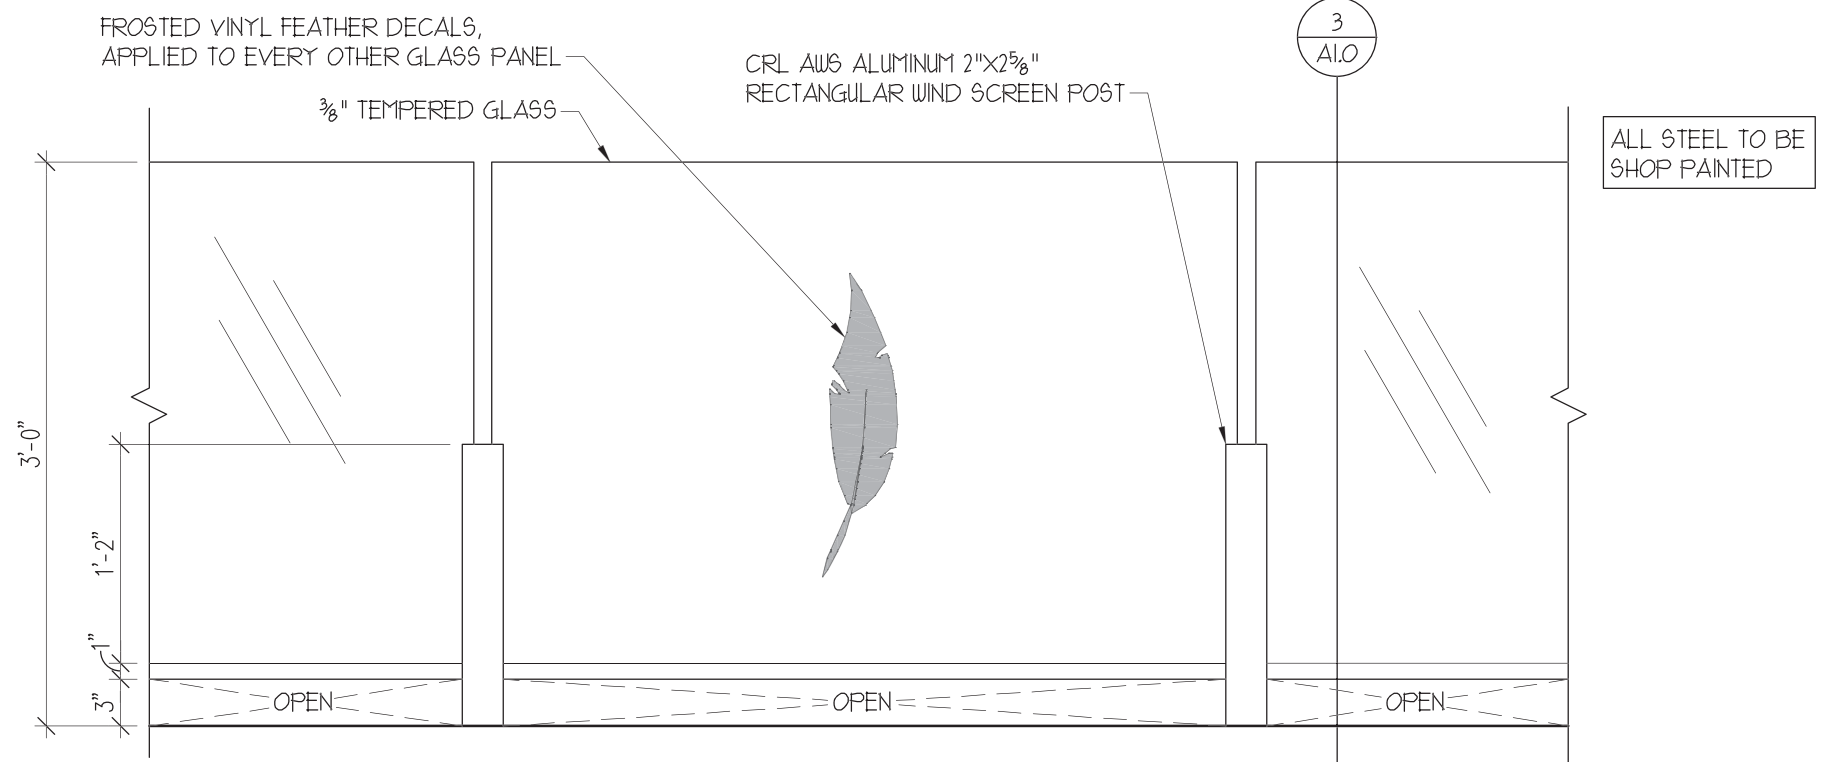

1 **TYPICAL RAILING ELEVATION**
1" = 1'-0" @ PATIO



COOPER'S HAWK

WINERY & RESTAURANT

COCONUT CREEK, FL



aria group architects, inc.

PATIO RAILING DETAILS

REVISED: NOVEMBER 9, 2015

A3.5