


WILES ROAD

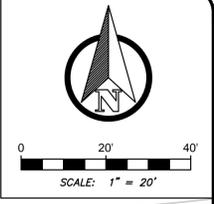

ISSUED FOR SITE PLAN REVIEW

**THE CONTINEO GROUP**  
 FLORIDA CERTIFICATE OF AUTHORIZATION NUMBER 31845  
 THE CONTINEO GROUP | ATLANTA, GA 30307  
 572 OAKDALE ROAD | ATLANTA, GA 30307  
 PHONE: 678.601.6046  
 WWW.THECONTINEOGROUP.COM

**SKYE GROUP**  
 1100 SUPERIOR AVE., CLEVELAND OH 44114  
 (216) 458-4300  
 SKYE-GROUP.NET

**GARRISON INVESTMENT GROUP**  
 GARRISON INVESTMENT GROUP  
 1350 AVENUE OF THE AMERICAS | SUITE 905  
 NEW YORK, NY 10019 | PHONE: 212.372.9500  
 WWW.GARRISONNY.COM



#	DATE	REVISIONS	BY

These revisions and the design represented herein are the exclusive property of the Contineo Group. Reproduction or any use of these drawings other than those specifically authorized by the Contineo Group is prohibited. Any unauthorized use will be subject to legal action.

**COOPER'S HAWK WINERY & RESTAURANT AT THE PROMENADE AT COCONUT CREEK**  
 JURISDICTION: CITY OF COCONUT CREEK  
 LANDLOT: SECTION 18, TOWNSHIP 48 SOUTH, RANGE 42 EAST, BROWARD COUNTY  
 LOCATION: PROMENADE AT COCONUT CREEK  
 4473 LYONS ROAD  
 COCONUT CREEK, FL 33073

**WASTE TRUCK TURN PLAN**

JOB NO:	SHEET
15-187	C1.3
DATE:	
02/16/16	PLAN REVIEW

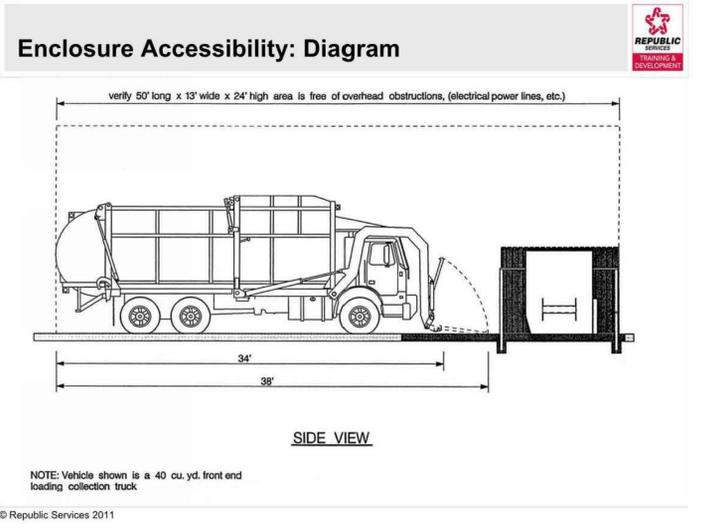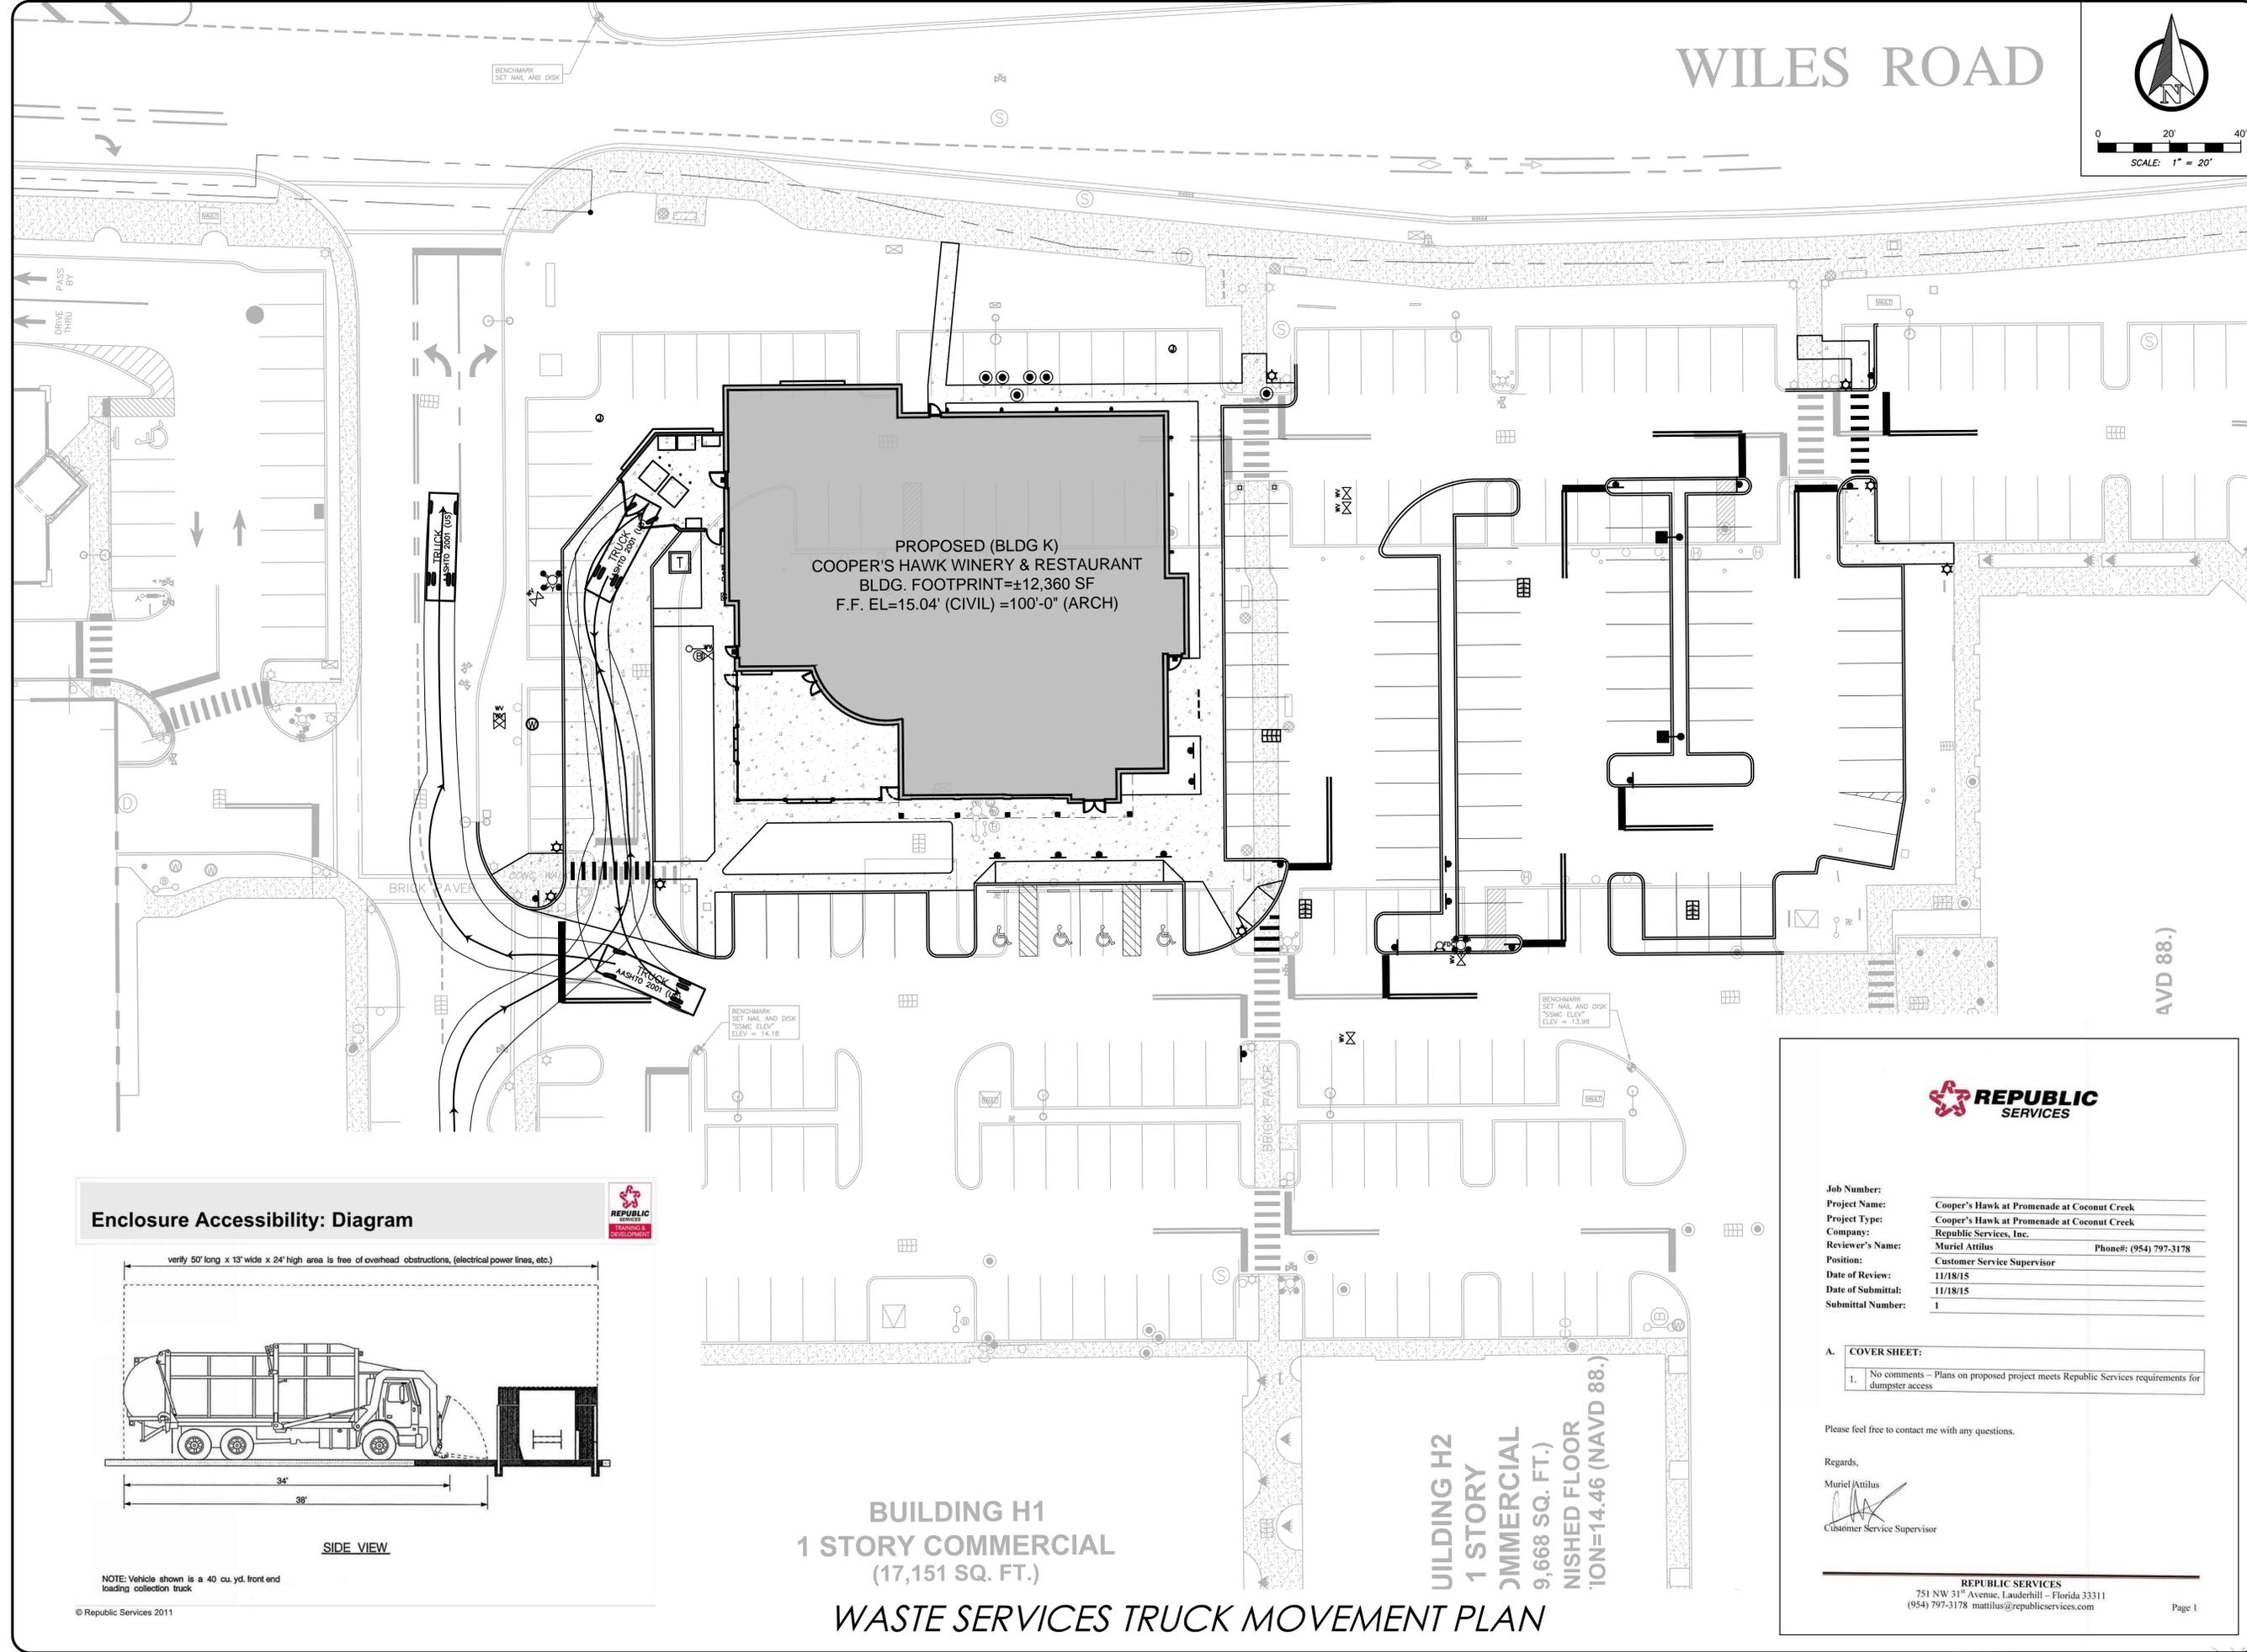

**REPUBLIC SERVICES**

Job Number: \_\_\_\_\_  
 Project Name: Cooper's Hawk at Promenade at Coconut Creek  
 Project Type: Cooper's Hawk at Promenade at Coconut Creek  
 Company: Republic Services, Inc.  
 Reviewer's Name: Muriel Attilus Phone#: (954) 797-3178  
 Position: Customer Service Supervisor  
 Date of Review: 11/18/15  
 Date of Submittal: 11/18/15  
 Submittal Number: 1

**A. COVER SHEET:**

- No comments - Plans on proposed project meets Republic Services requirements for dumpster access.

Please feel free to contact me with any questions.

Regards,  
 Muriel Attilus  
 Customer Service Supervisor

REPUBLIC SERVICES  
 751 NW 31<sup>st</sup> Avenue, Lauderdale - Florida 33311  
 (954) 797-3178 mattilus@republicservices.com

Page 1

**BUILDING H1  
 1 STORY COMMERCIAL  
 (17,151 SQ. FT.)**

**WASTE SERVICES TRUCK MOVEMENT PLAN**