



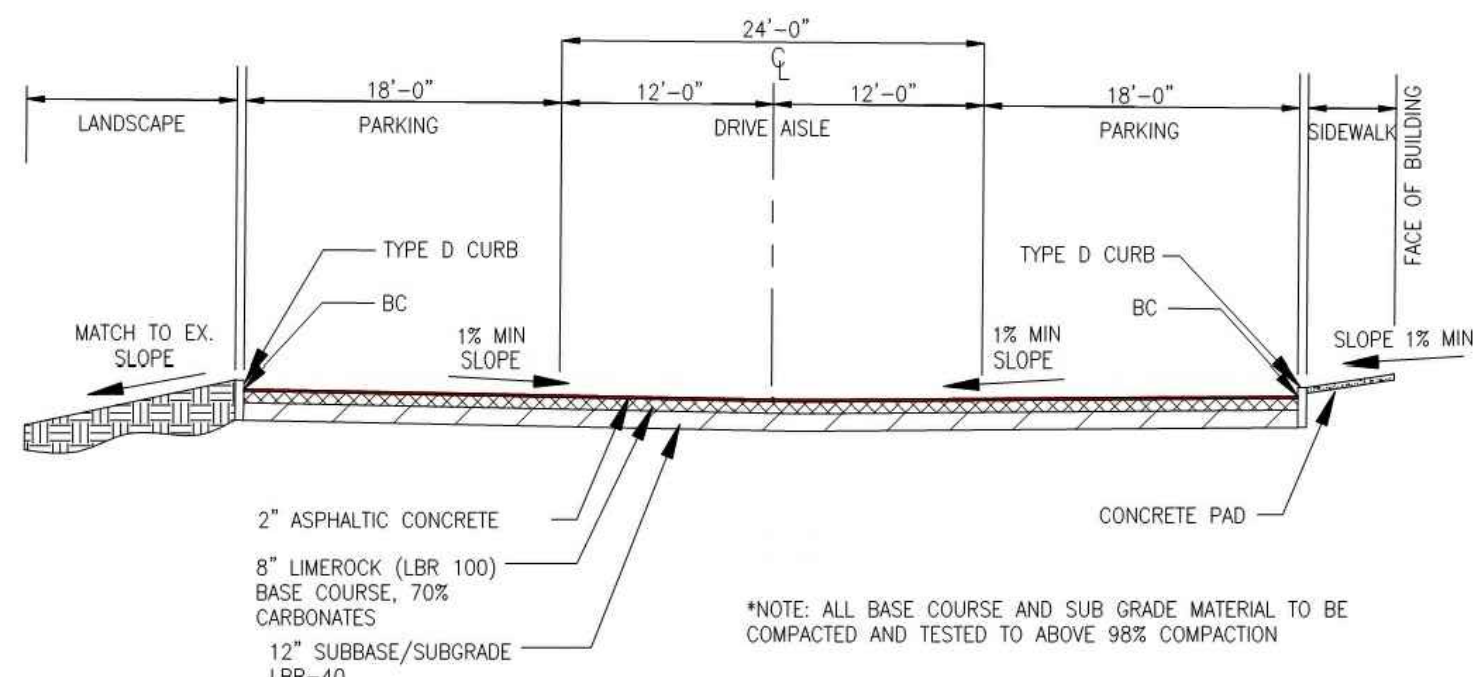


TYPICAL STANDARD CROSS-SECTION

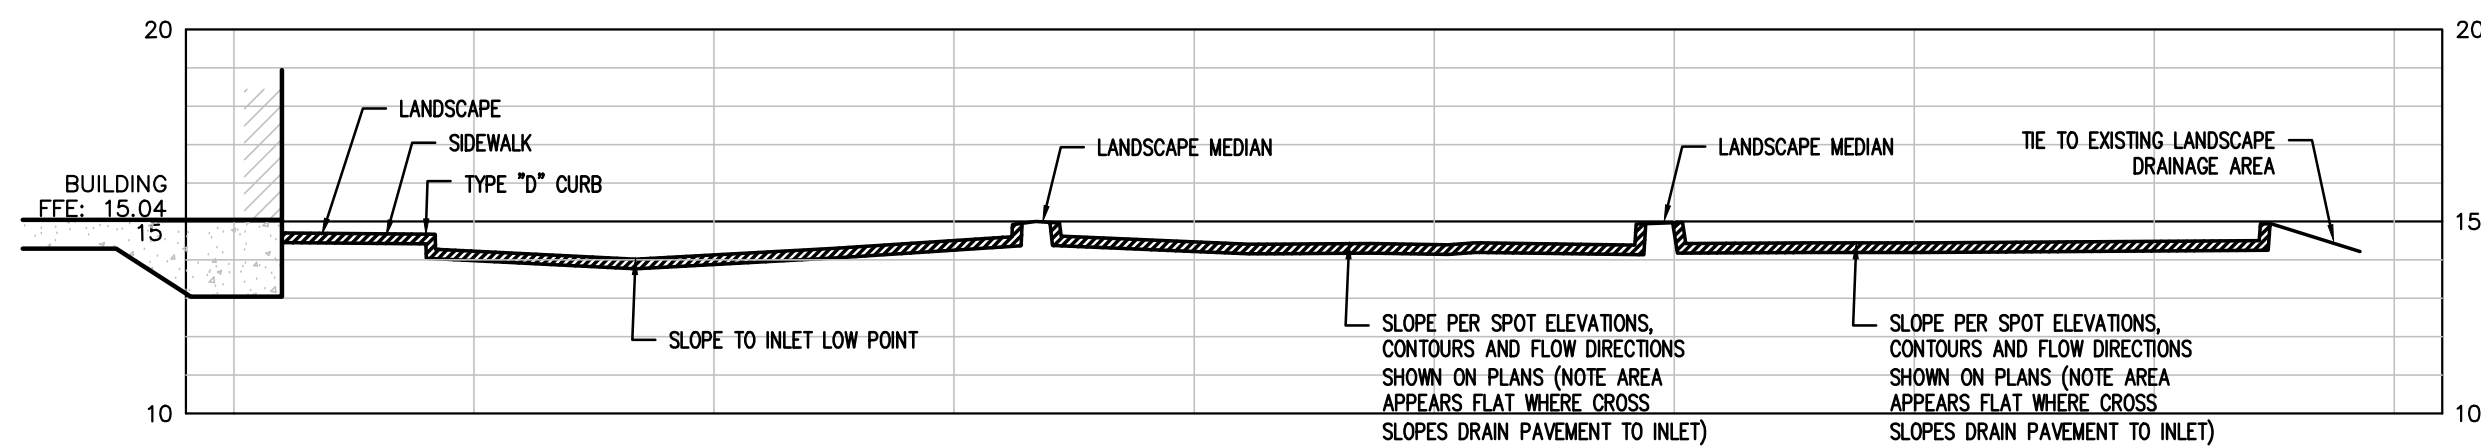

PARKING LOT CROSS SECTION

HORIZONTAL SCALE: 1"=20'
VERTICAL SCALE: 1"=5'

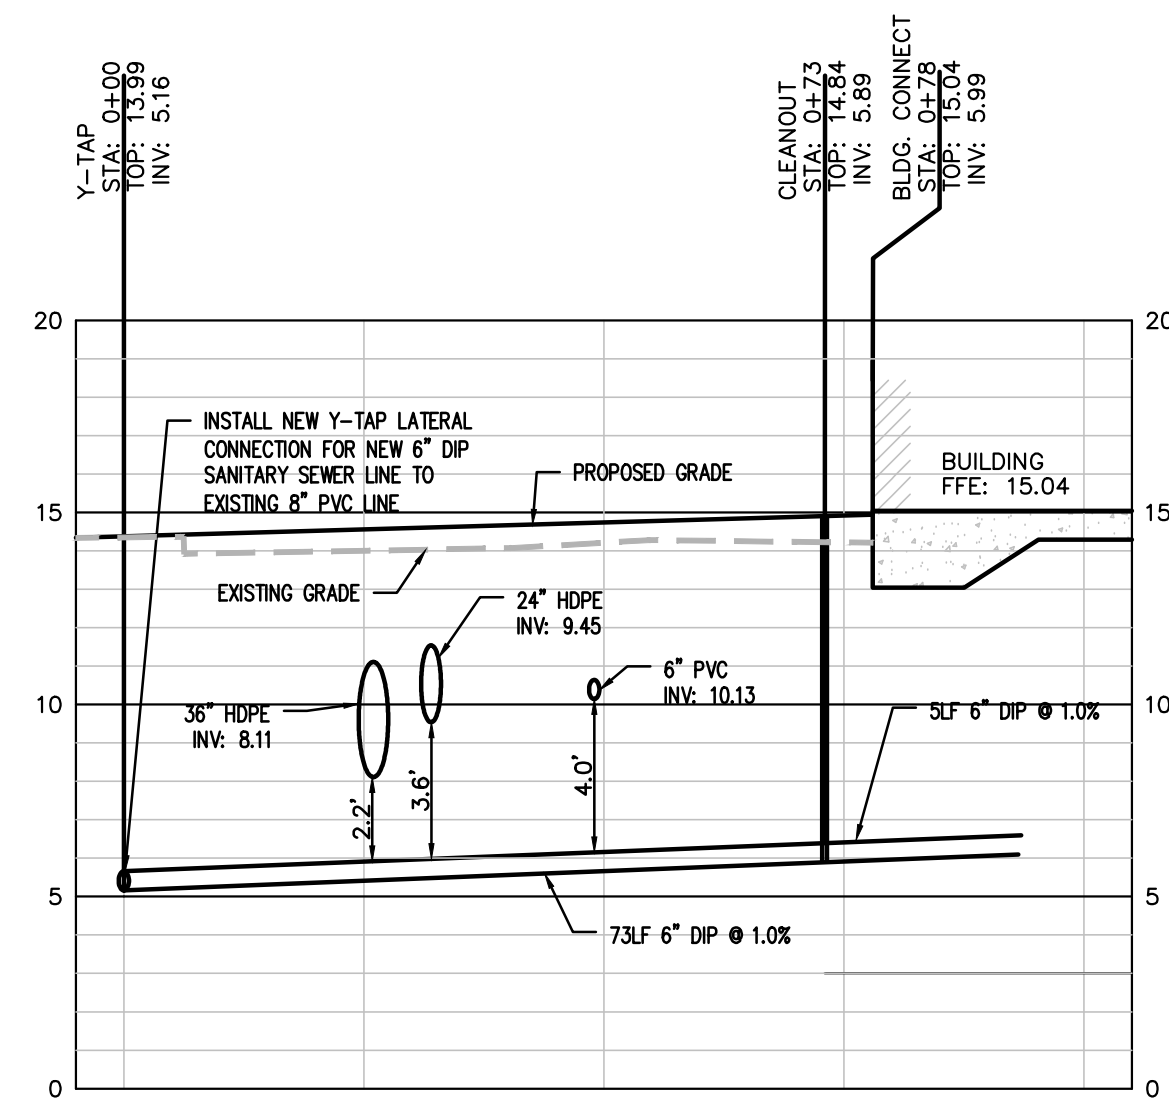

WASTEWATER LATERAL

HORIZONTAL SCALE: 1"=20'
VERTICAL SCALE: 1"=5'

