


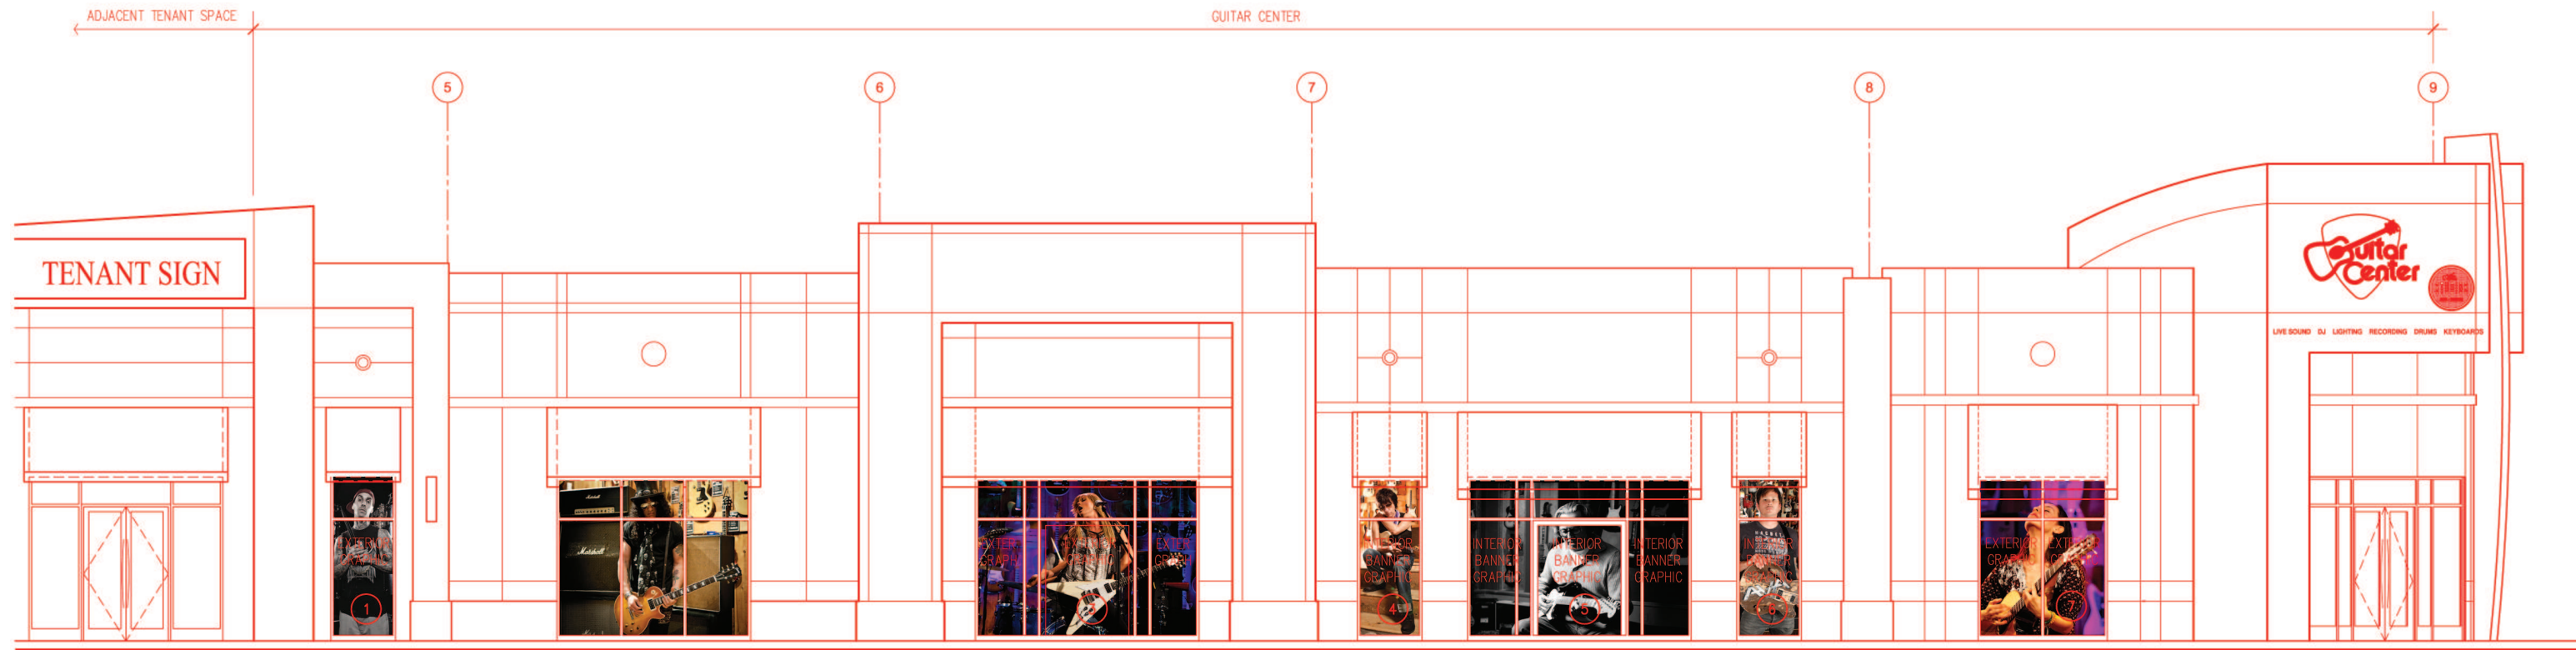

EXISTING ELEVATION LOOKING EAST

3/32"=1'-0"
SCALE

B



ELEVATION LOOKING WEST BORDERING LYONS ROAD

3/32"=1'-0"
SCALE

A



DATE: 3.16.2012