


6" CONCRETE SLAB ON COMPACTED GRADE
W/ 6" x 6" x 4mm W.W.F. W/ 3" COVER

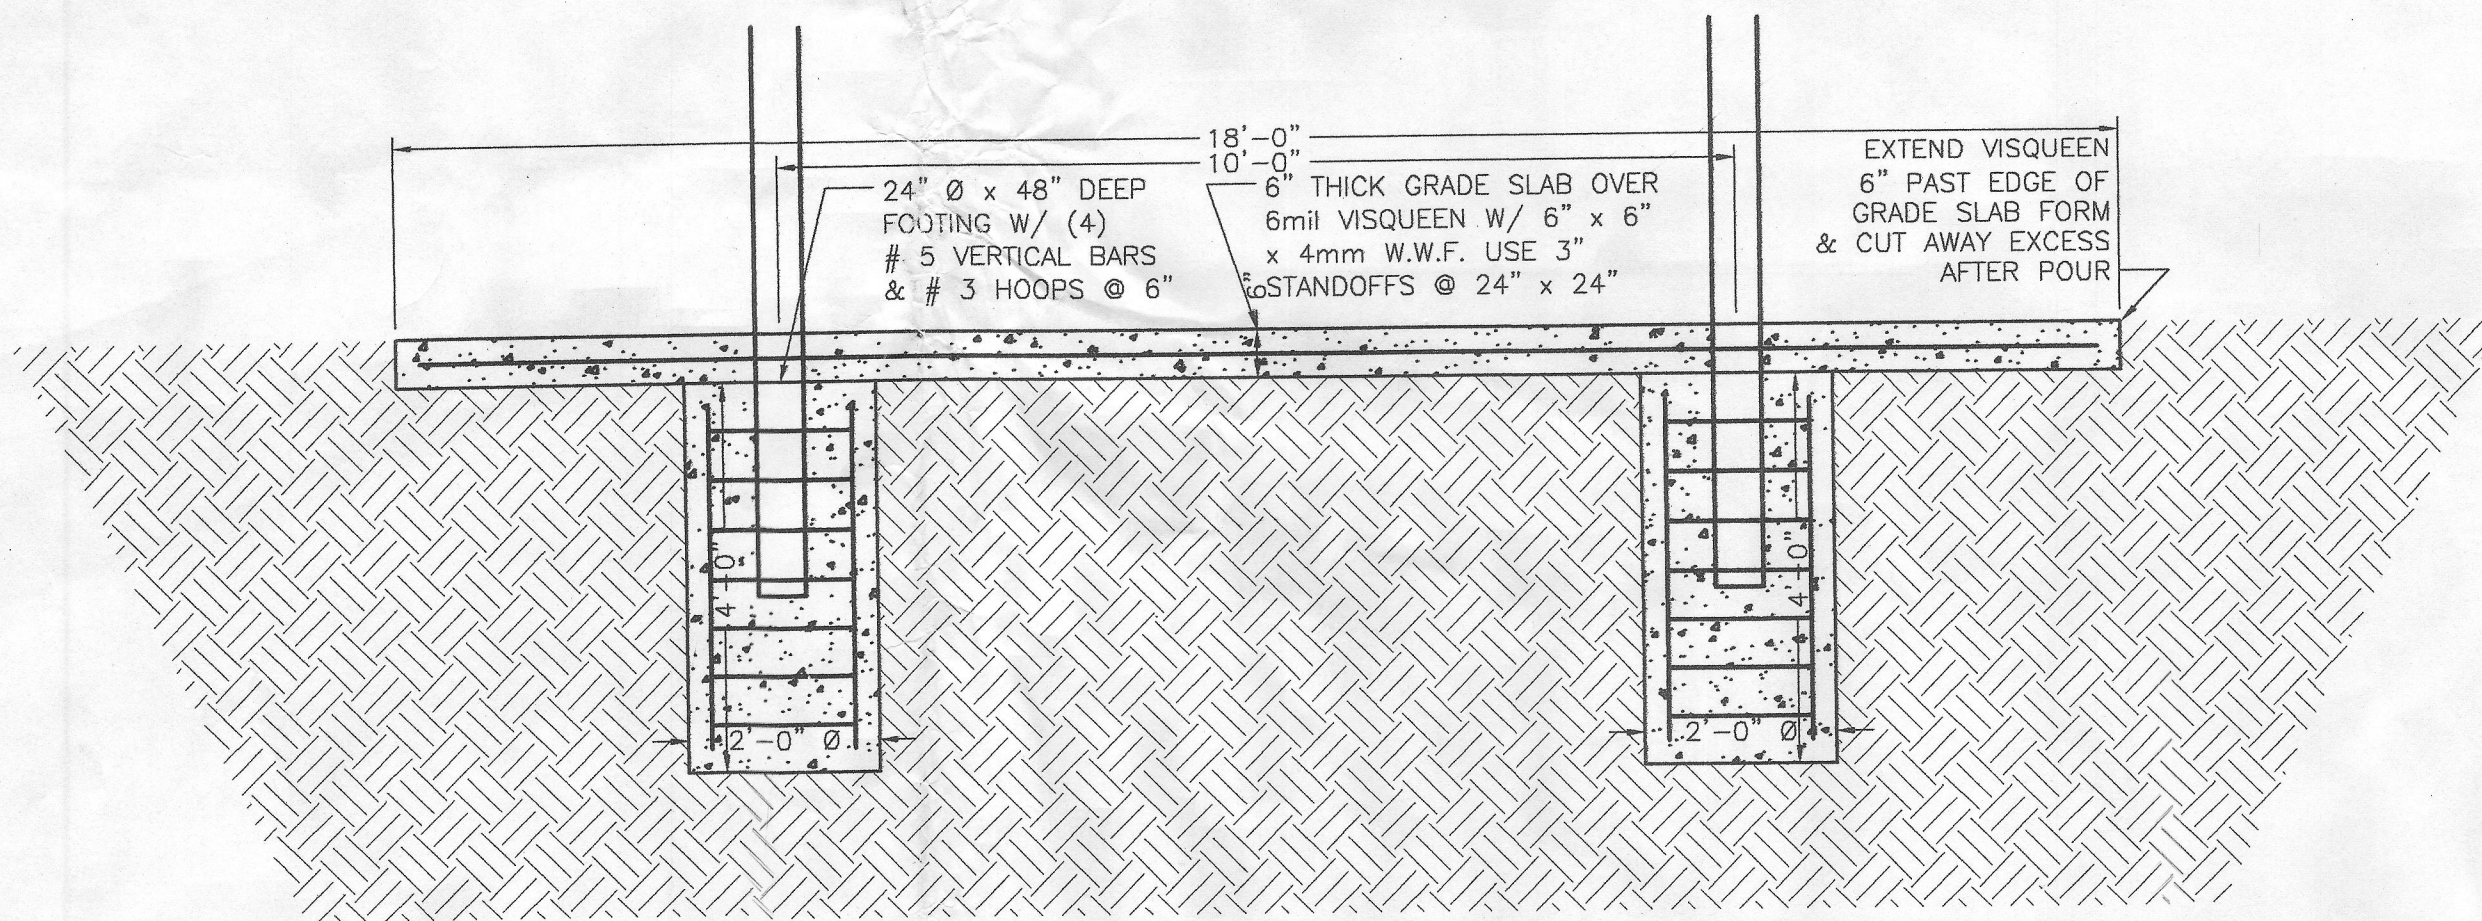

GRADE SLAB DETAILS

PLAN
SCALE 3/4" = 1'

NO.	DESCRIPTION	BY	CHECKED	DATE
1				
2				
3				
4				

DRAWING STATUS

PRELIMINARY DETAILS ONLY - NOT FOR CONSTRUCTION

ISSUED FOR INFORMATION PURPOSES ONLY

ISSUED FOR ARCH. / ENG. APPROVAL

ISSUED FOR CONTRACTOR APPROVAL

ISSUED FOR CONSTRUCTION

DESTROY ALL PREVIOUS COPIES

BULL-GATOR ENGINEERING

FOR M. B. R. CONSTRUCTION

JOB SABAL PINES PARK

LOCATION COCONUT CREEK, FLORIDA

DRAWN NLB

DATE 23/JAN/2014

DRAWING NO. MBR-2014-01

SHEET NO. ST-1

DATE: 1/23/2014

Norman L. Brown III

Professional Engineer # 56822

BULL-GATOR ENGINEERING
 Norman L. Brown III, President, PE
 Florida Certificate of Authorization of Firms # 28272
 Florida Professional Engineer # 56822
 9619 NW 15th Court
 Pembroke Pines, Florida 33024
 Mobile (954) 483-0056 E-Mail: nlbrown3@bellsouth.net
PROFESSIONAL LIABILITY INSURED