



6' WALL DETAIL

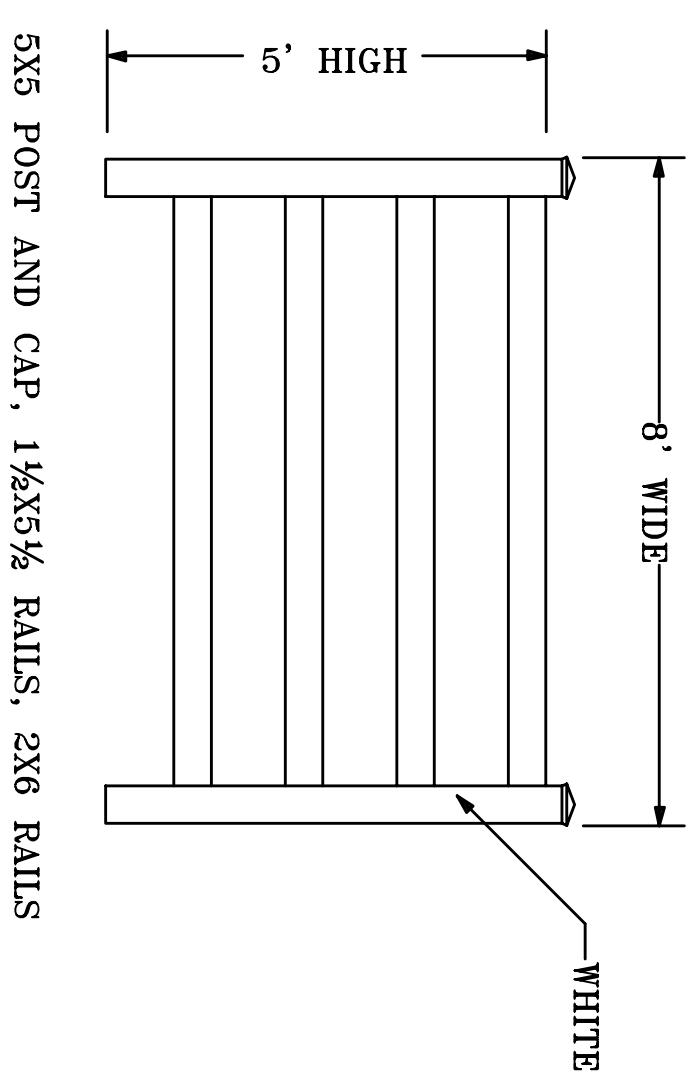


5' RAIL FENCE DETAIL

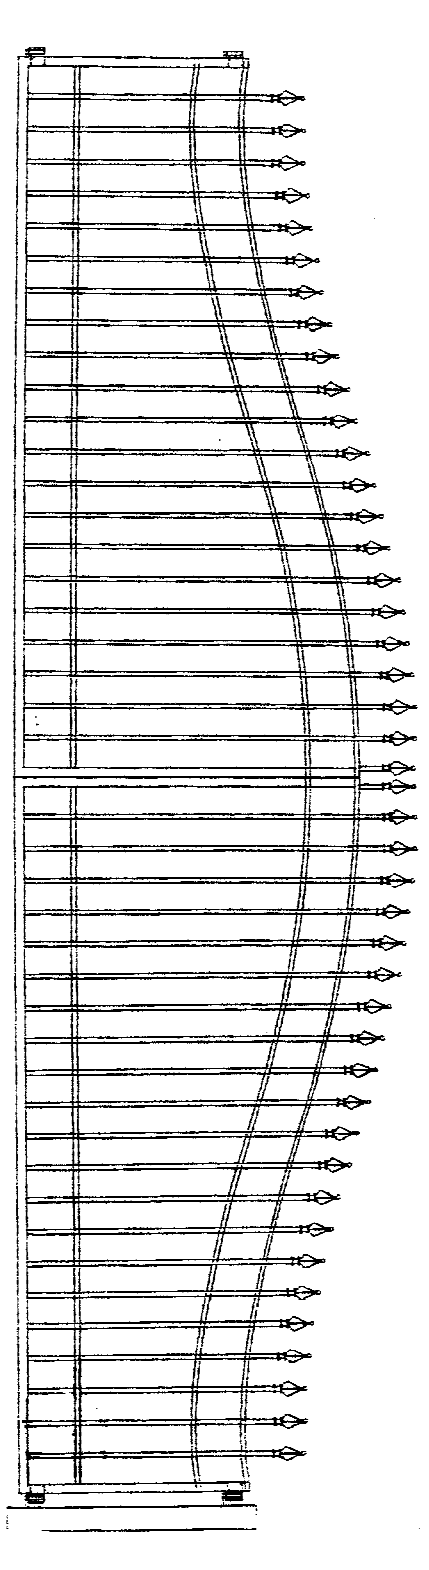


BLACK METAL DOUBLE ENTRY GATES AT INBOUND AND OUTBOUND SIDES  
TWO STACKED STONE COLUMNS WITH COACH LIGHTS FOR INBOUND AND OUTBOUND LANES  
GATE MEASURES 6' HIGH AT TALLEST POINT  
INBOUND GATE IS 33' WIDE  
OUTBOUND GATE IS 23' WIDE


ENTRY GATE DETAIL

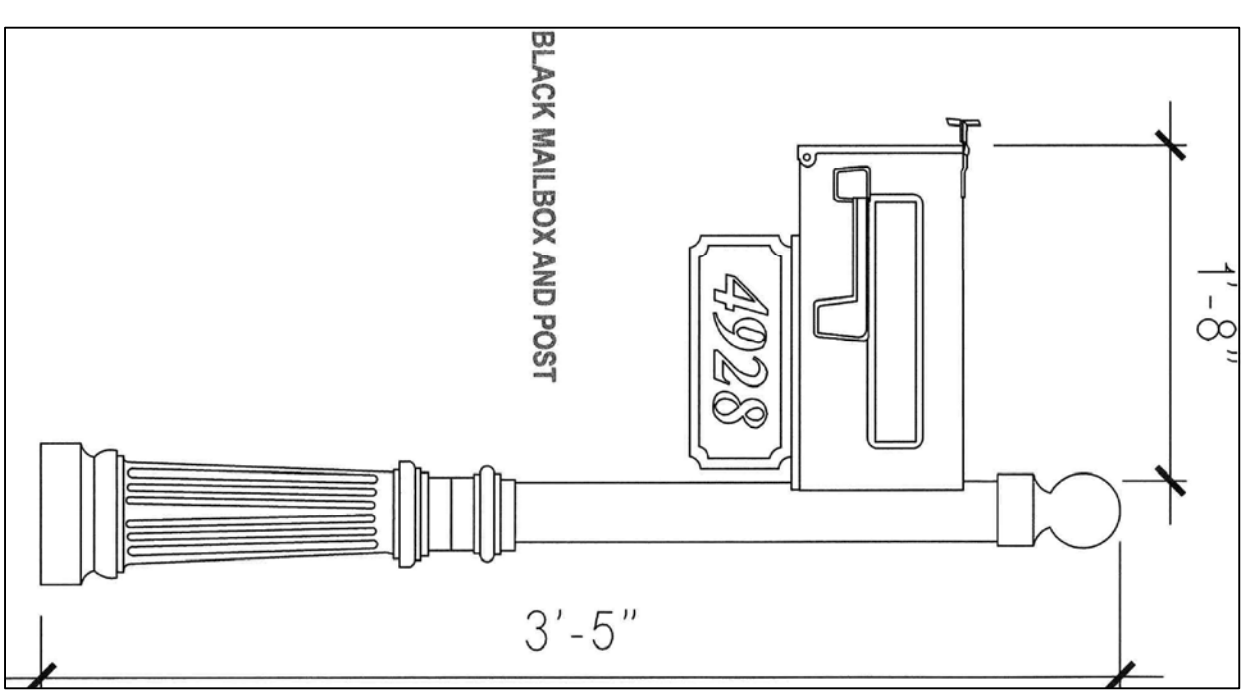

3 1/2' MAILBOX DETAIL

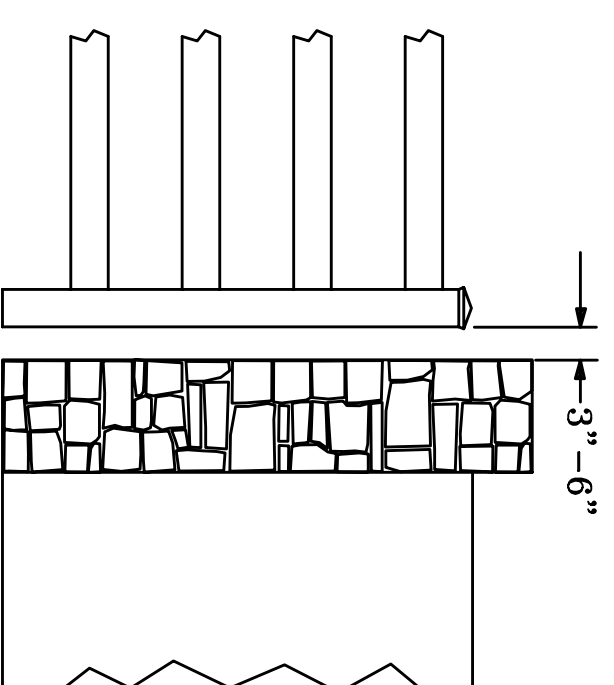

RAIL FENCE TO WALL  
TRANSITION DETAIL

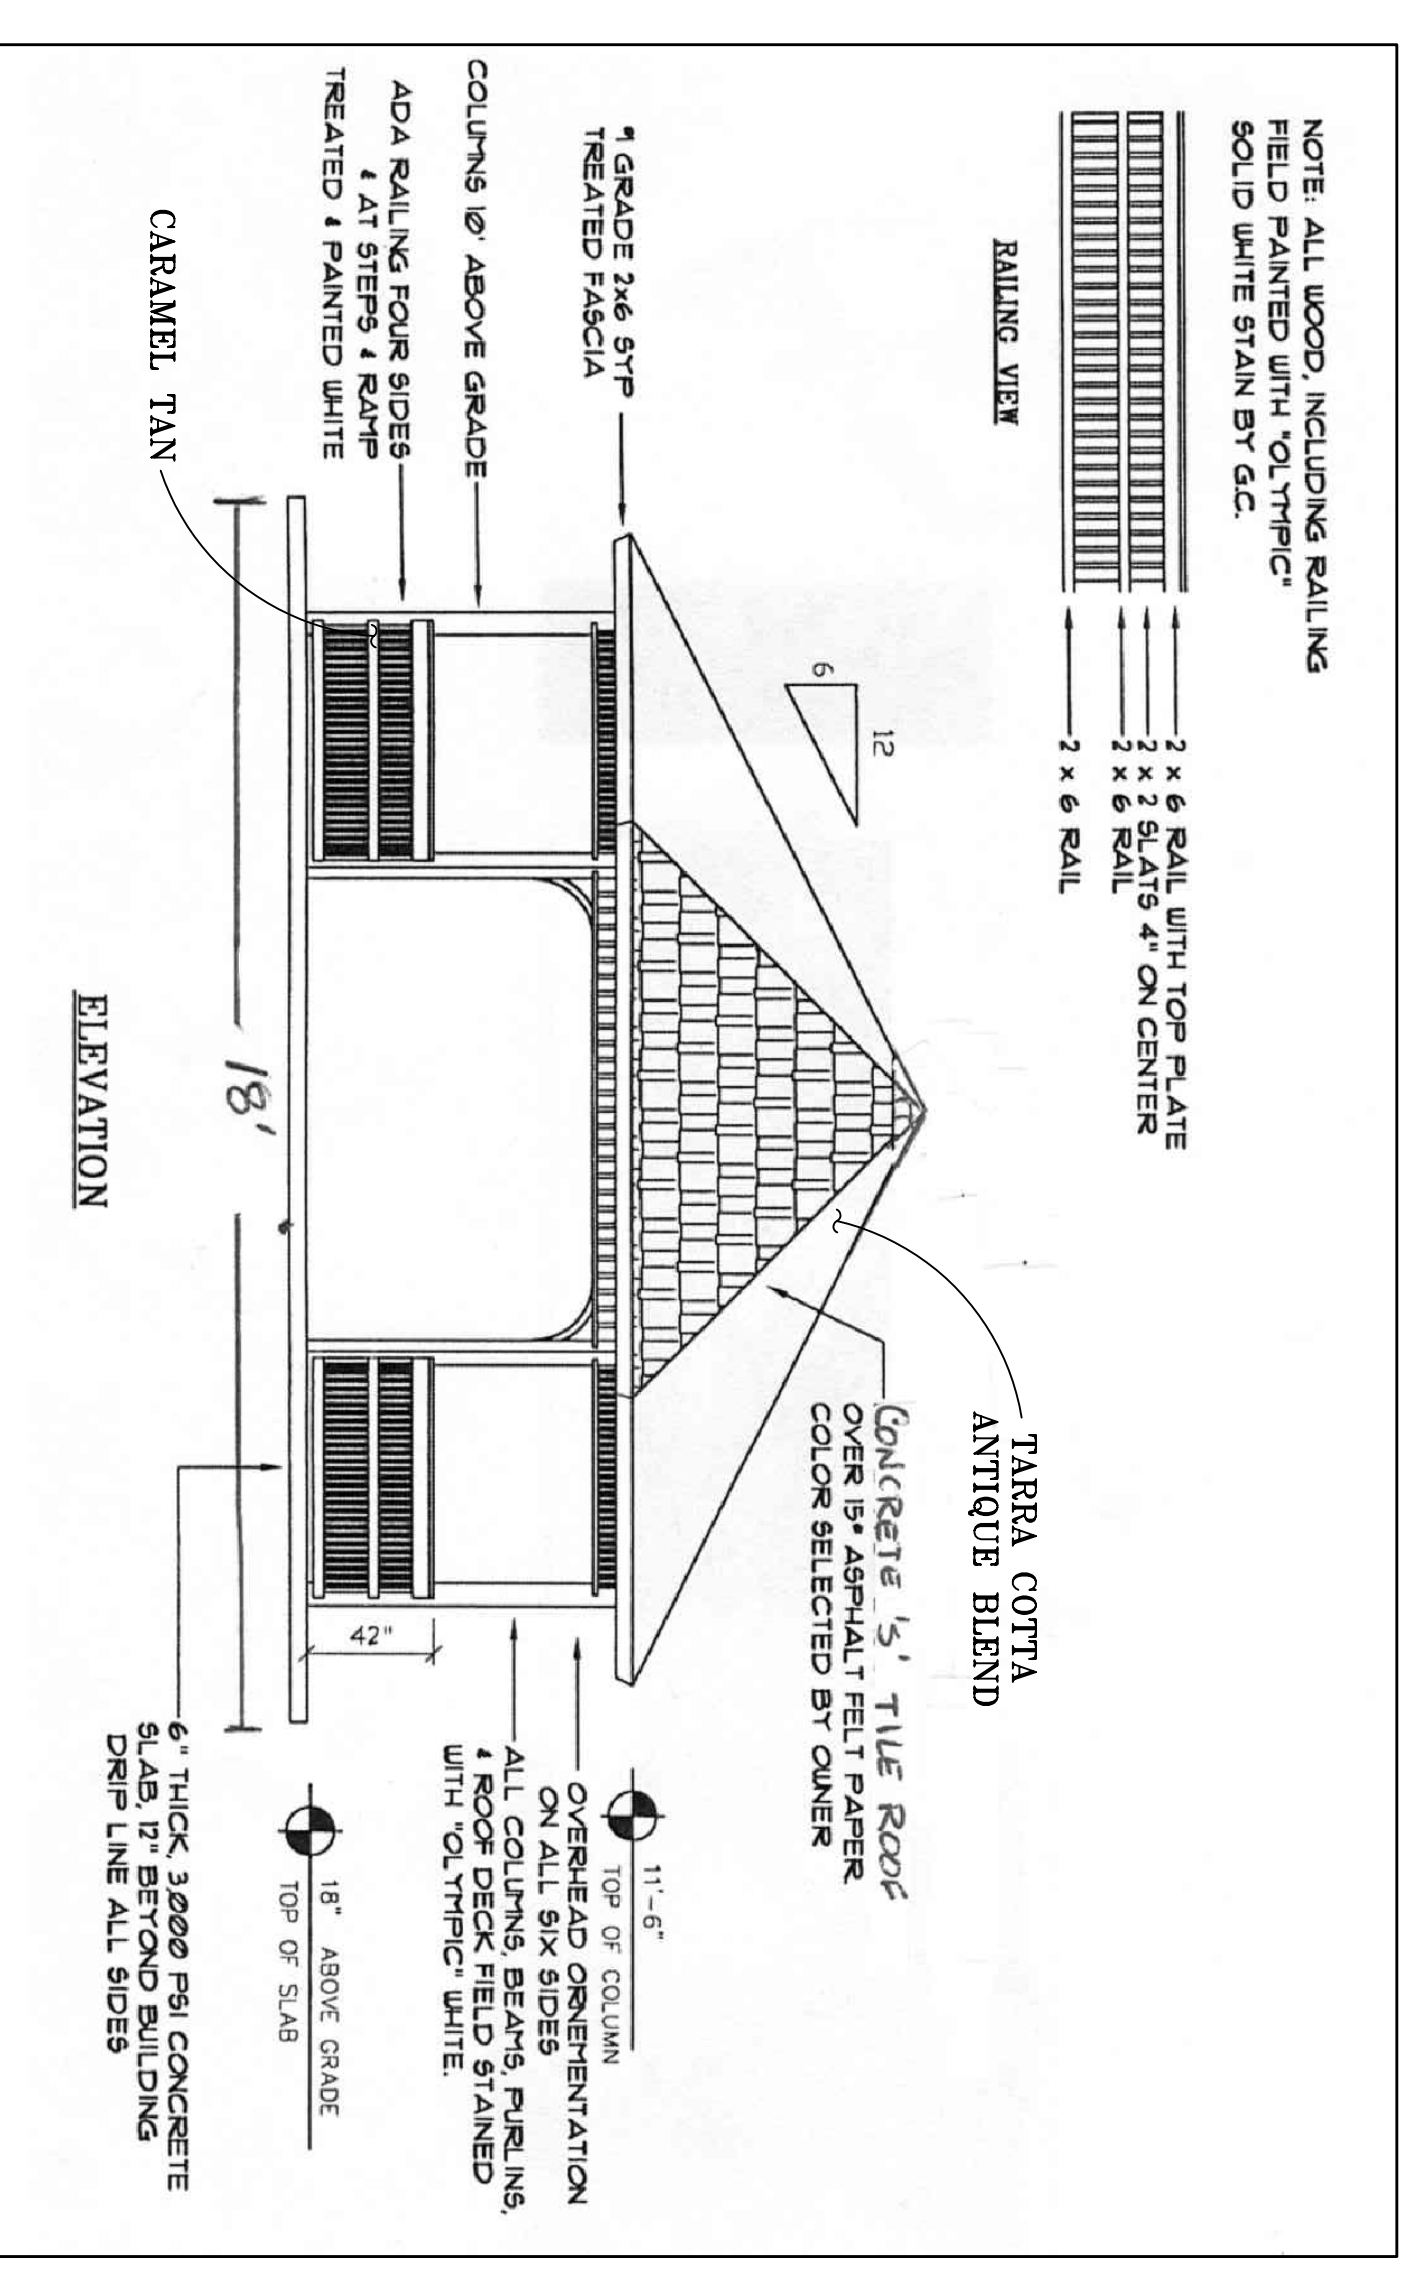

GAZEBO DETAIL