



SCALE: 1"=30'

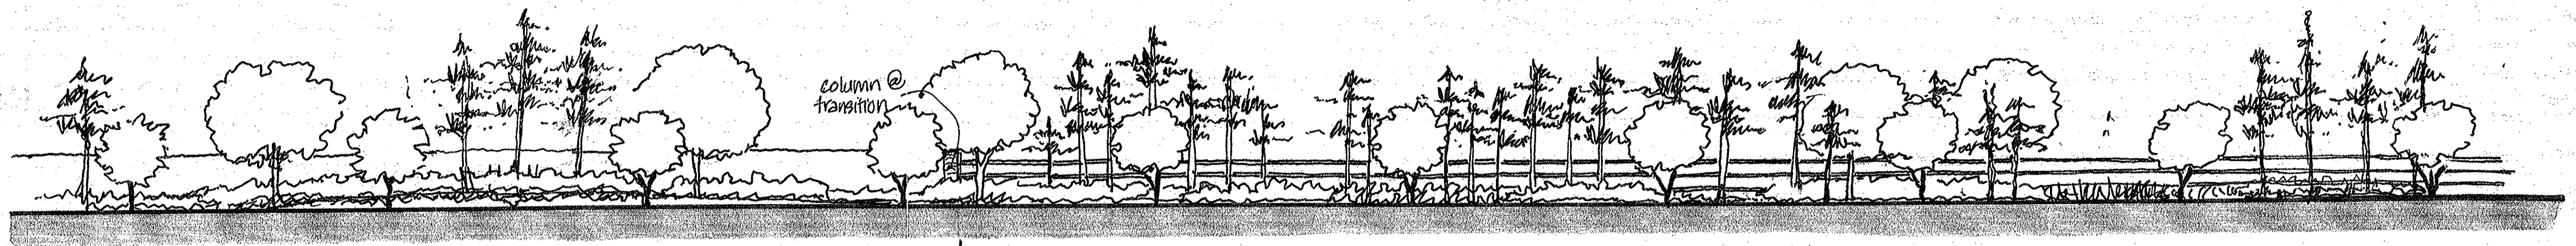


← 6' WALL WITH BERM & PLANTINGS 5' RAIL FENCE WITH PLANTINGS →


ELEVATION 1"=10'-0"

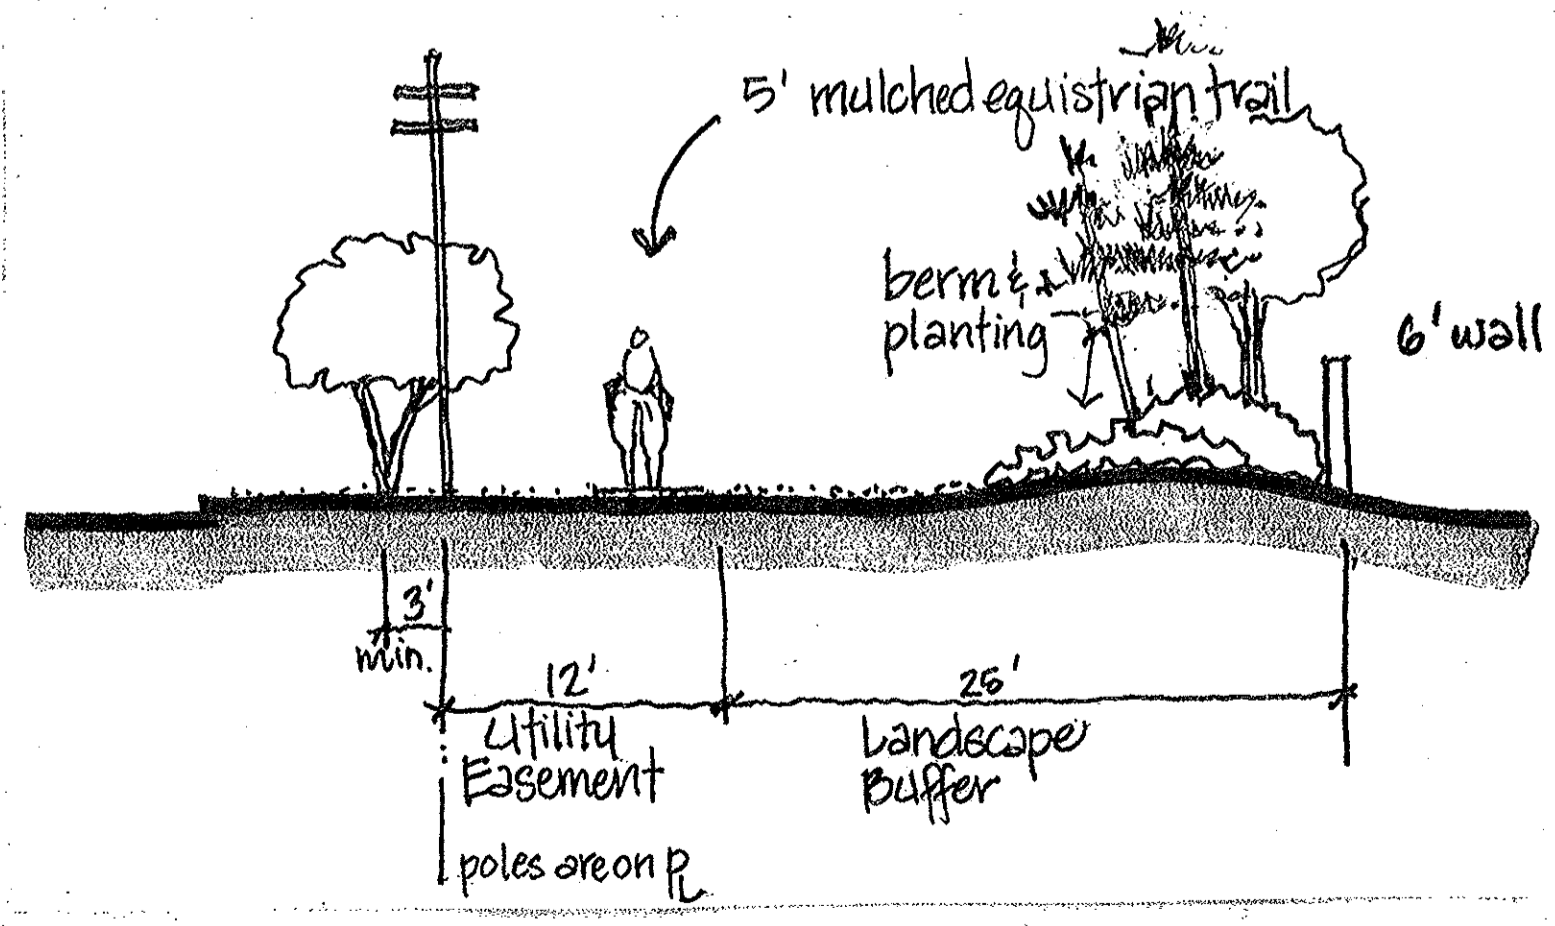

SECTION BB NTS

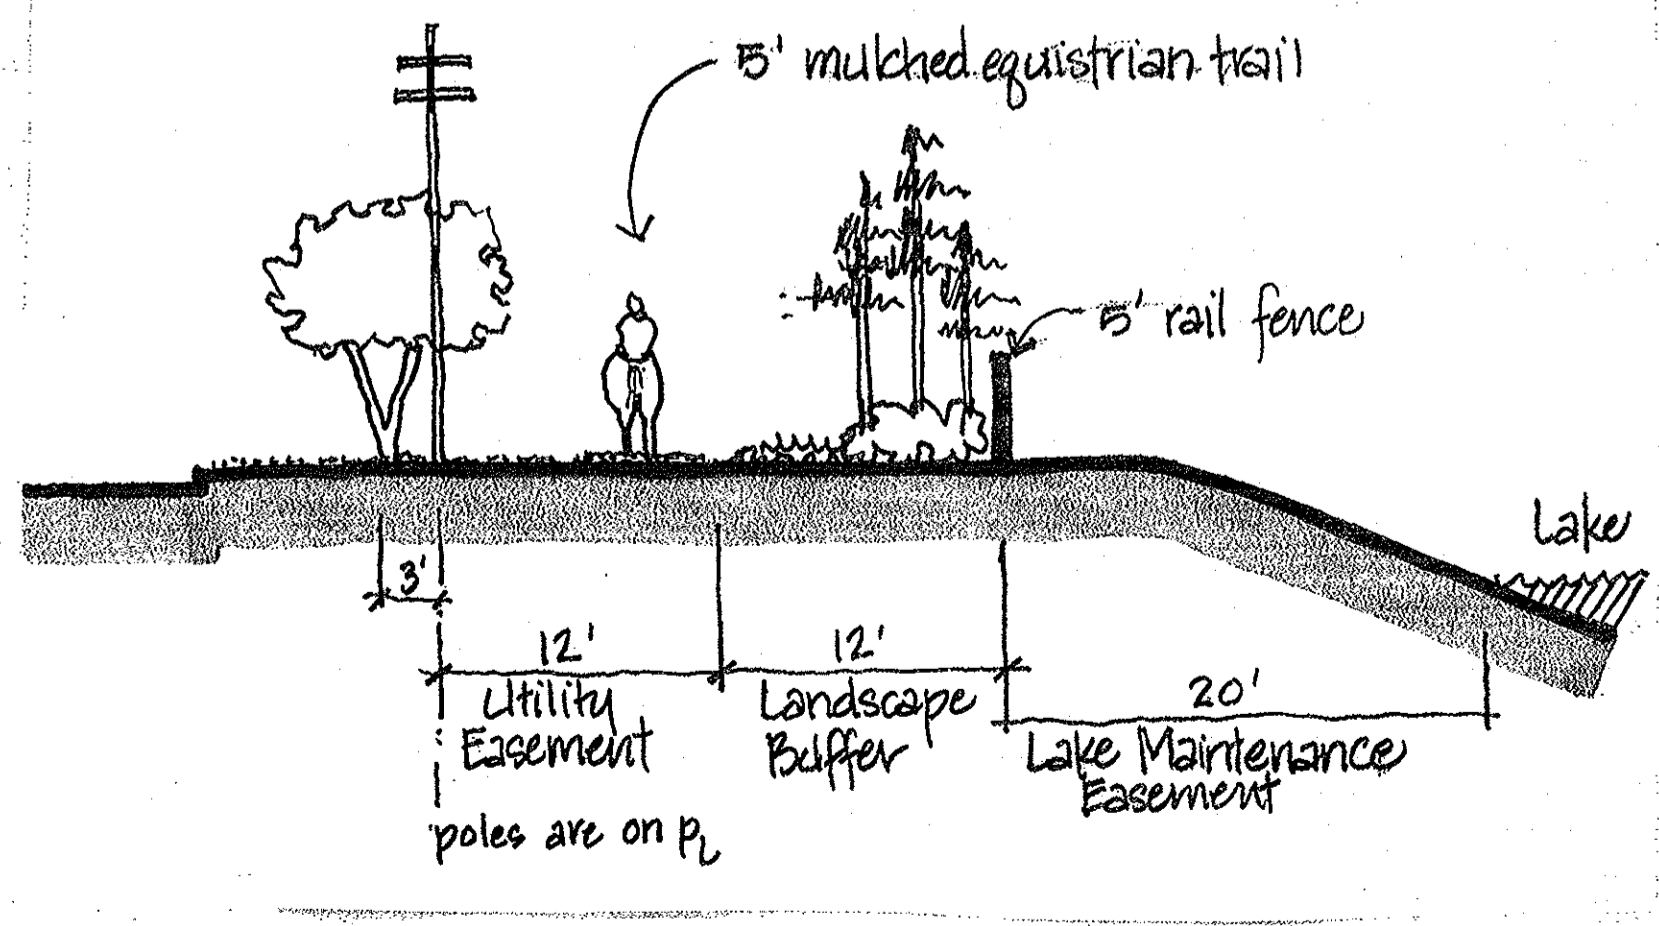

SECTION CC NTS

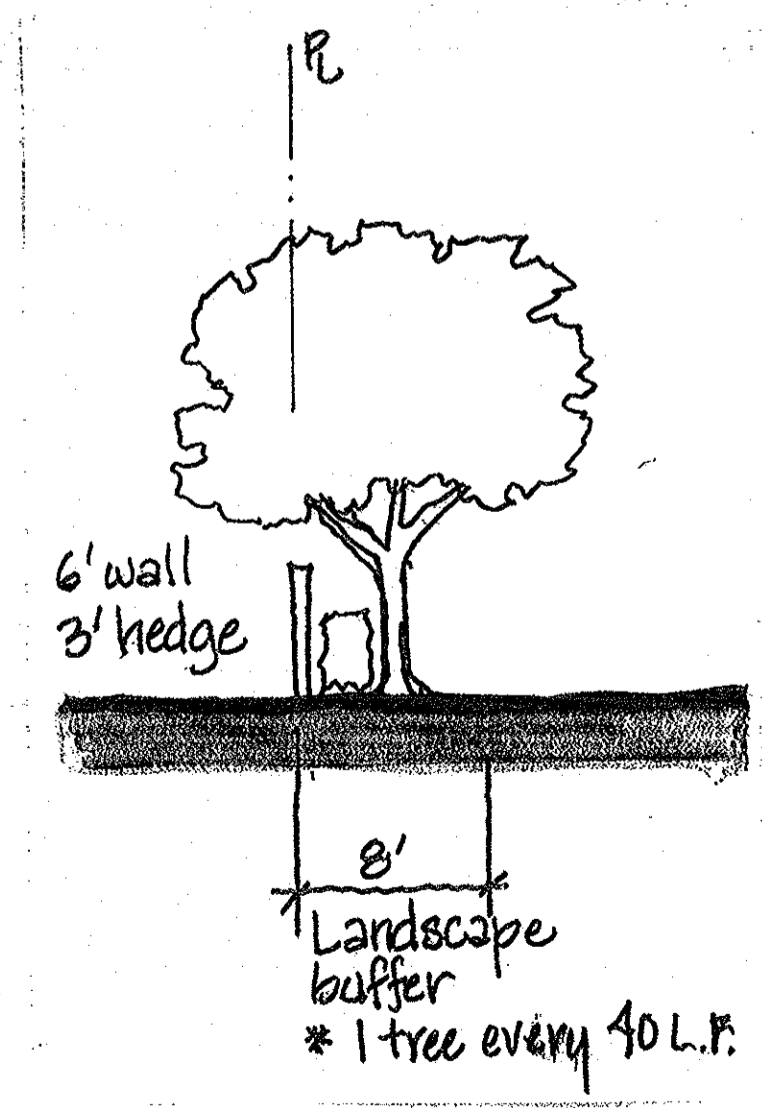

SECTION WEST PERIMETER NTS

SCALE	AS SHOWN
PROJECT NO.	4344
SHEET	LS-2 OF LS-6
DRAWN BY	MM
DESIGNED BY	MM
CHECKED BY	PSJ
DATE	11/29/05
<p><b>SAN MELLINA REGENCY HOMES</b></p> <p>VINKEMULDER ROAD</p>	
<p><b>CCL/IBI CONSULTANTS, INC.</b></p> <p>PLANNERS</p> <p>ENGINEERS</p> <p>LANDSCAPE ARCHITECTS</p> <p>ENVIRONMENTAL CONSULTANTS</p> <p>2803 WATLAND CENTER PARKWAY</p> <p>WATLAND, FLORIDA 32751</p> <p>(407) 660-2120</p>	
<p>DATE: 11/29/05</p> <p>REVISIONS:</p>	