

ARCHITECT
JEFF
FALKANGER &
ASSOCIATES
INCORPORATED

614 SOUTH FEDERAL HWY.
 FT. LAUDERDALE, FL 33301
 (305) 764-6575

2830 WINKLER AVENUE
 SUITE #108-A
 FT. MYERS, FL 33916
 (813) 277-9333

COPYRIGHT © 1993
 ARCHITECT JEFF FALKANGER AND ASSOCIATES INC.
 ALL RIGHTS RESERVED. THIS DOCUMENT
 OR PARTS THEREOF MAY NOT BE REPRODUCED
 IN ANY FORM WITHOUT PERMISSION.

DESIGNED
 DRAWN
 CHECKED

NOV 12, 1993
 OWNER REQUESTED REV
 - REDUCE SCALE OF CANOPY

PREVIOUS

COMM 92079 DATE NOV 18, 1992

SHELL OIL CO.


AMERICAN EQUITY
SITE DEVELOPERS

LYONS & SAMPLE RD.
 COCONUT CREEK, FL.


EXTERIOR
 ELEVATIONS

A-2 OF 7


11/23/92 12:44:43

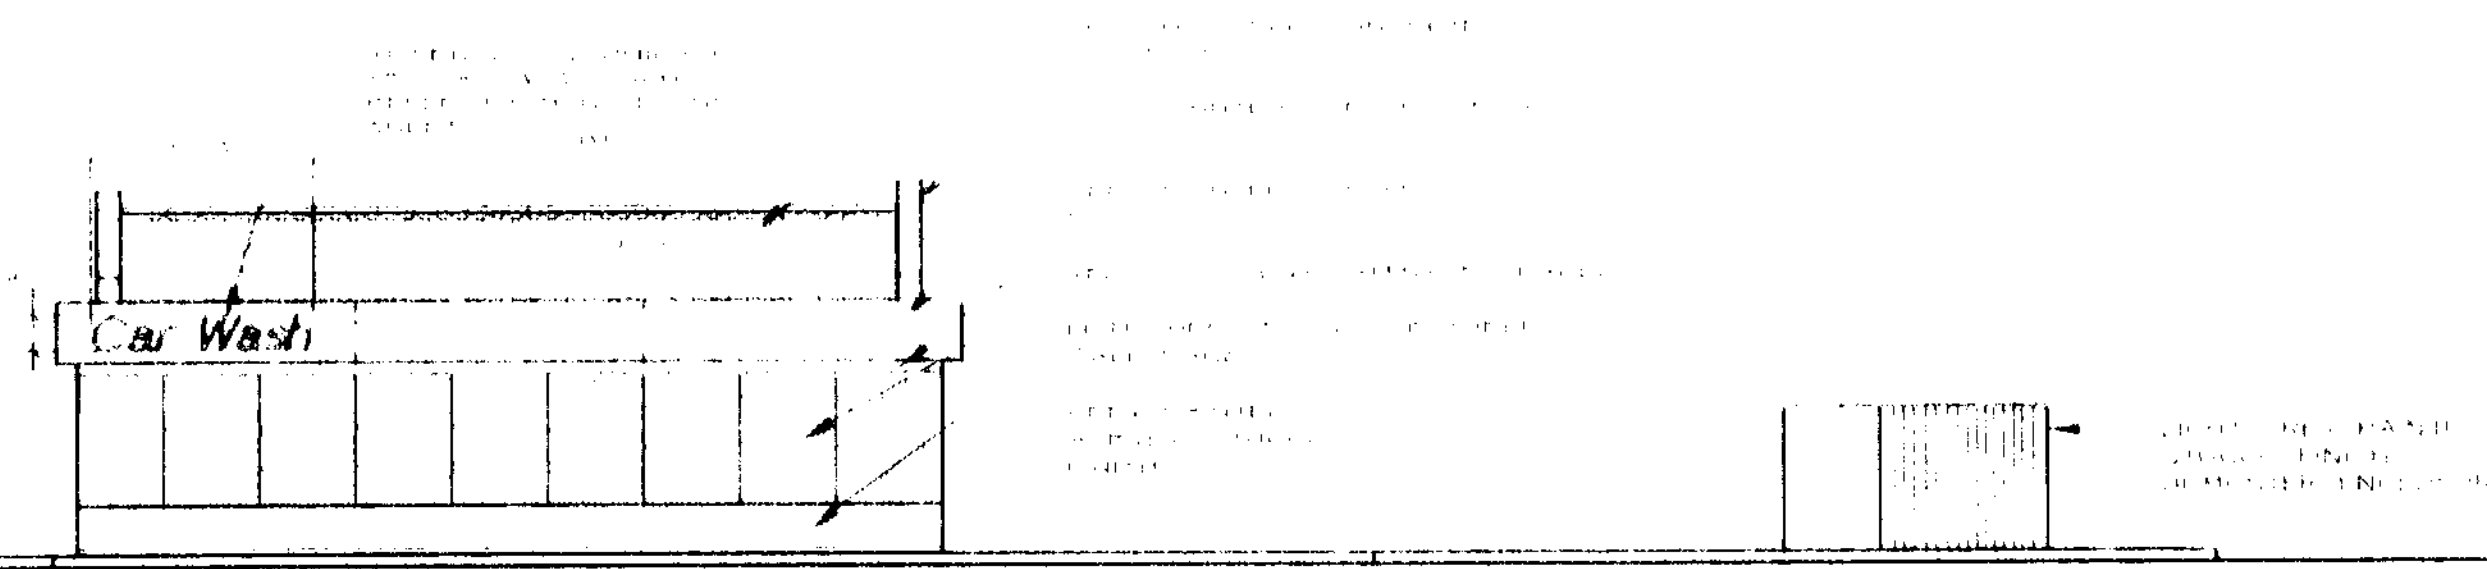

SOUTH ELEVATION - SAMPLE ROAD

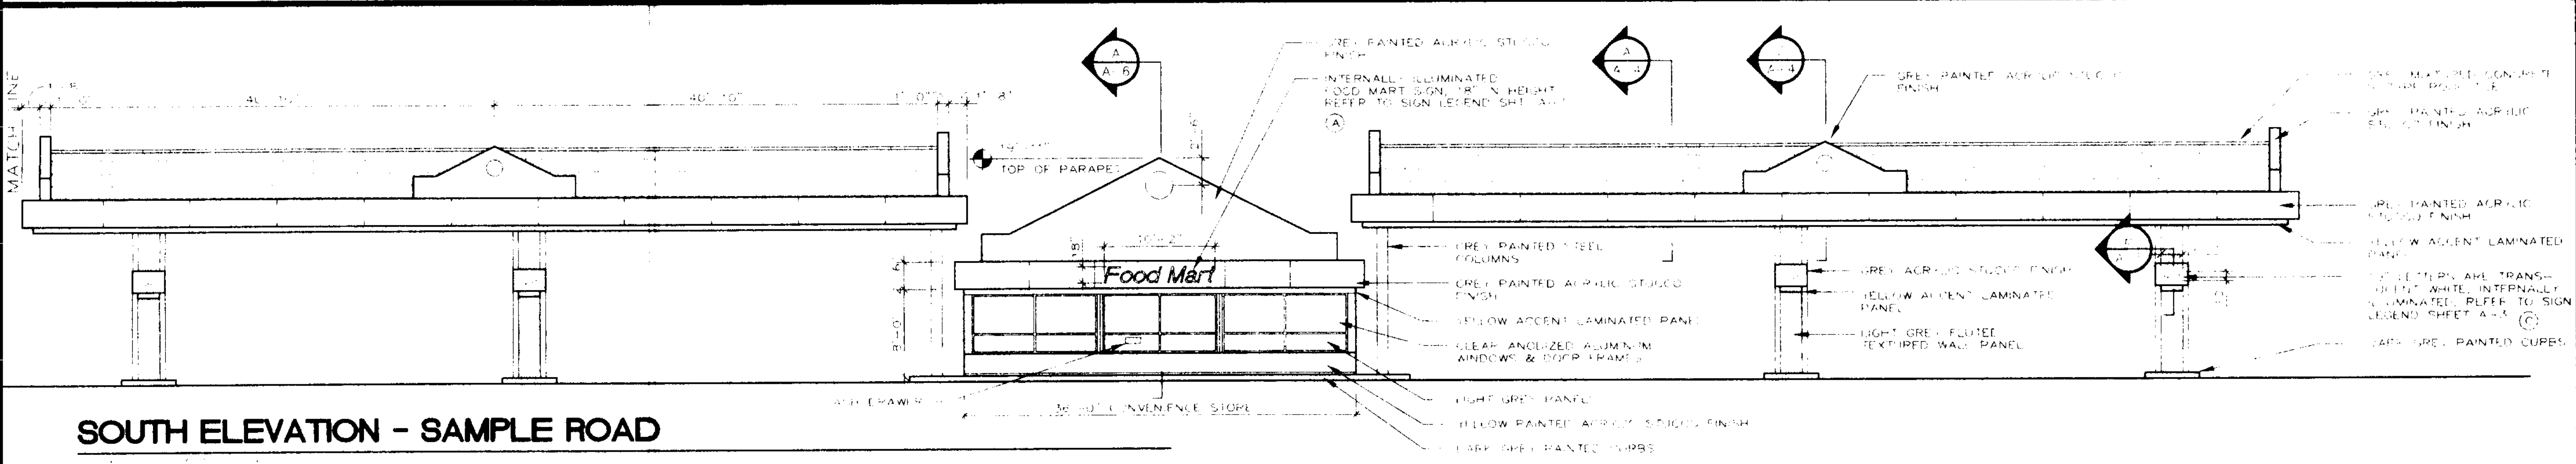


SOUTH ELEVATION - SAMPLE ROAD

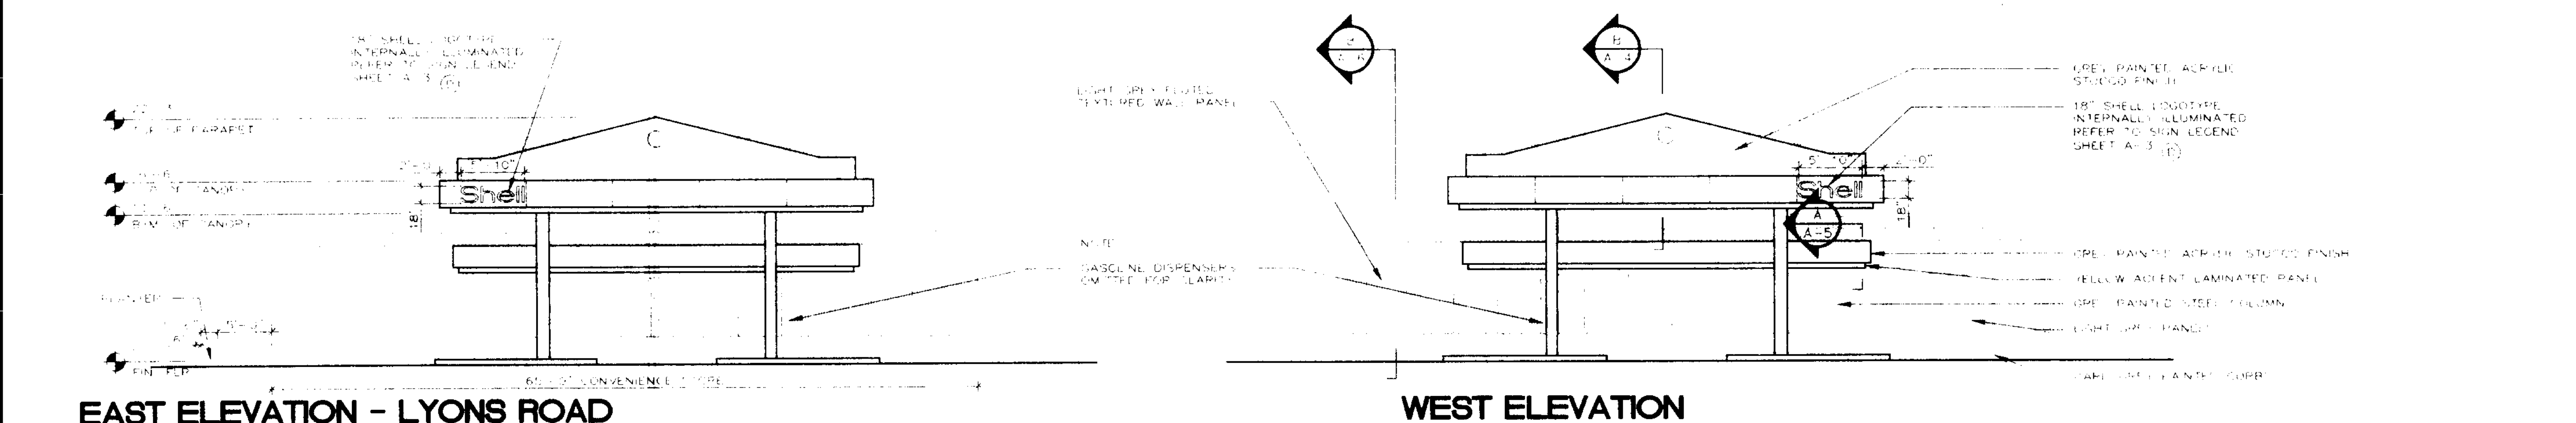

EAST ELEVATION - LYONS ROAD

WEST ELEVATION

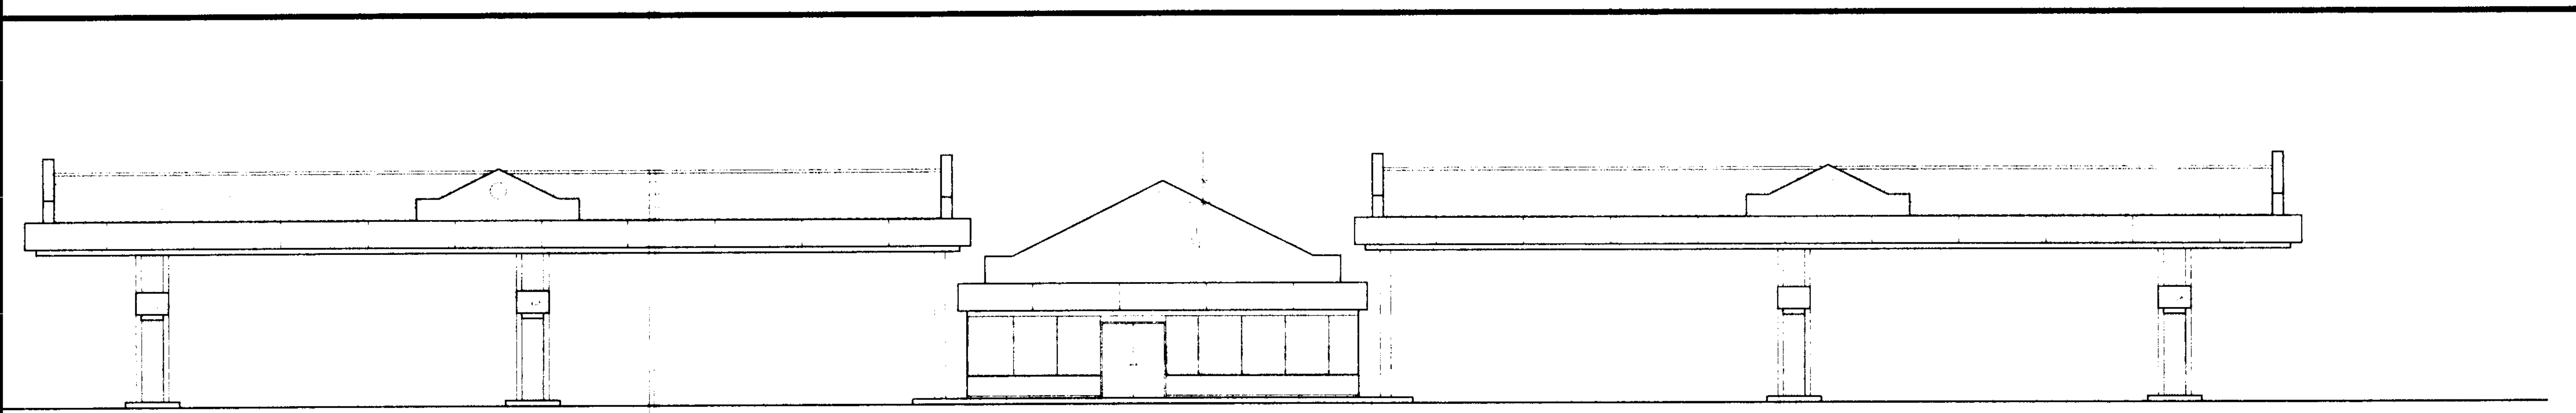

NORTH ELEVATION