

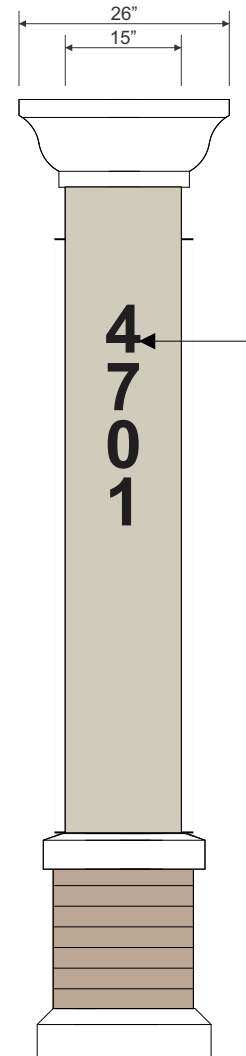


COLOR / MATERIALS SCHEDULE	
1	PMS 485C RED
2	PMS 185C RED
3	PMS 300C BLUE
4	PMS 116CV YELLOW
5	PMS 294C DARK BLUE
6	OPAQUE WHITE
7	GRAY B20-4011
8	WHITE ACRYLIC
9	DIGITAL PRINT
10	JONES BLAIR #45966 (WHITE)
11	MATTHEWS SM-4764S (SILVER)

NOTE: SIGNS WILL ILLUMINATE BUT WILL NOT HAVE ANY OBTRUSIVE GLARE OR BRIGHT GLARE

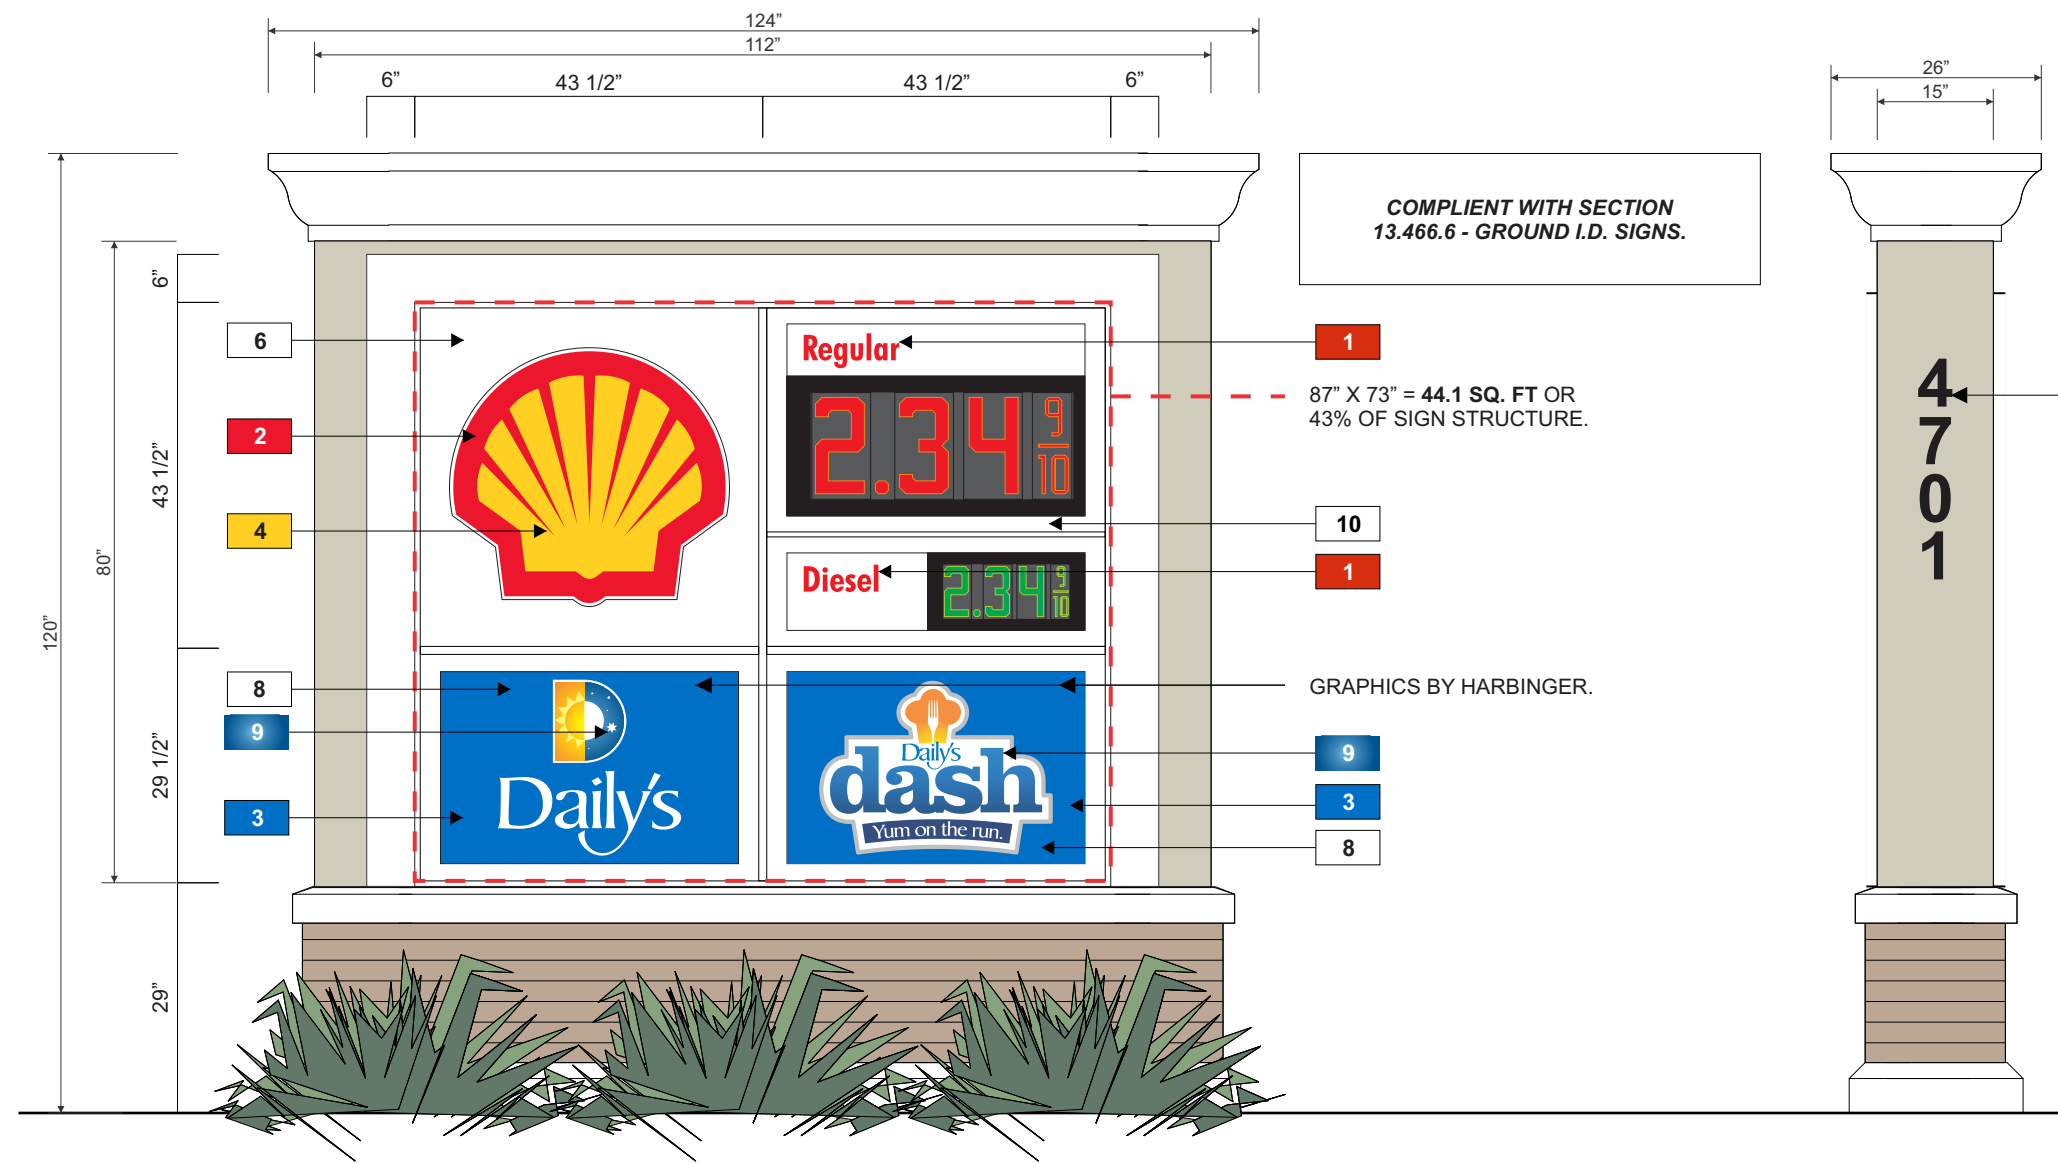

6" TALL ROUTED ALUMINUM ADDRESS NUMBERS FLUSH MOUNTED TO STREET SIDE OF MONUMENTS. PAINT SATIN BLACK.

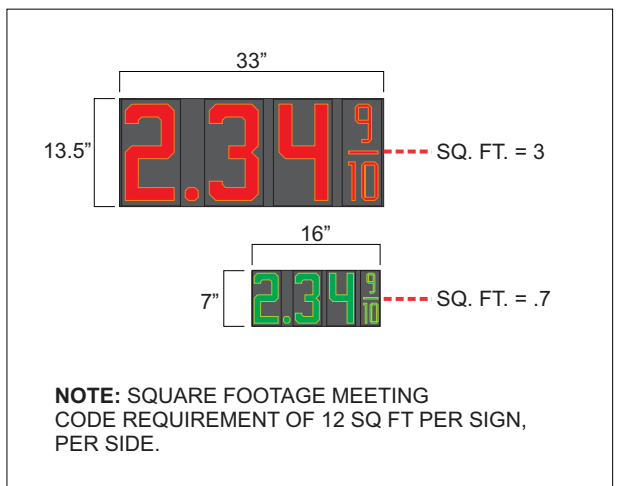

MANUFACTURE AND INSTALL EIGHT (8) SETS OF TRANSLUCENT GRAPHICS FOR 2 DOUBLE SIDED MONUMENTS.

NOTE: MONUMENT STRUCTURE, CABINETS AND LANDSCAPING BY OTHERS.

A.1 A.2

Front Elevation - Internally Illuminated Monument Signs
1/2" = 1'-0"

Display Square Footage: 103.3 (EACH SIGN)



FCEI79-R8 #1810 Coconut Creek, FL DRC REVIEW

F:\First Coast Energy - (Daily's)\ART\Art CDR
FFCEI79-R8 #1810 Coconut Creek, FL DRC REVIEW.cdr

05.04.15 : ORIGINAL CONCEPT
09.23.15 : R1 - various - tb
10.28.15 : R2 - carwash size - tb
04.29.16 : R3 - added "Daily's" c/l to back - tb
10.14.15 : R4 - "Daily's" c/l chg. to cabinet - tb
01.18.17 : R5 - reduced front c/l. removed gas canopy - tb
02.06.17 : R6 - added enter/exit to carwash - tb
05.25.17 : R7 - increased size of carwash signs - tb
07.11.17 : R8 - removed pectens / carwash layout - tb

Salesperson: RW PM: JC Designer: TB Page: 4
customer approval date:



Complies with UL 48 CSA C22.2 No.207

THE SIGNS ON THESE PAGES HAVE BEEN DESIGNED TO MEET OR EXCEED ALL APPLICABLE CODES OR REQUIREMENTS OF THE NEC-2011 AND OR THE 2010 FBC AND OR THE 2007 SFBC