



SECTION B-B
NOT TO SCALE

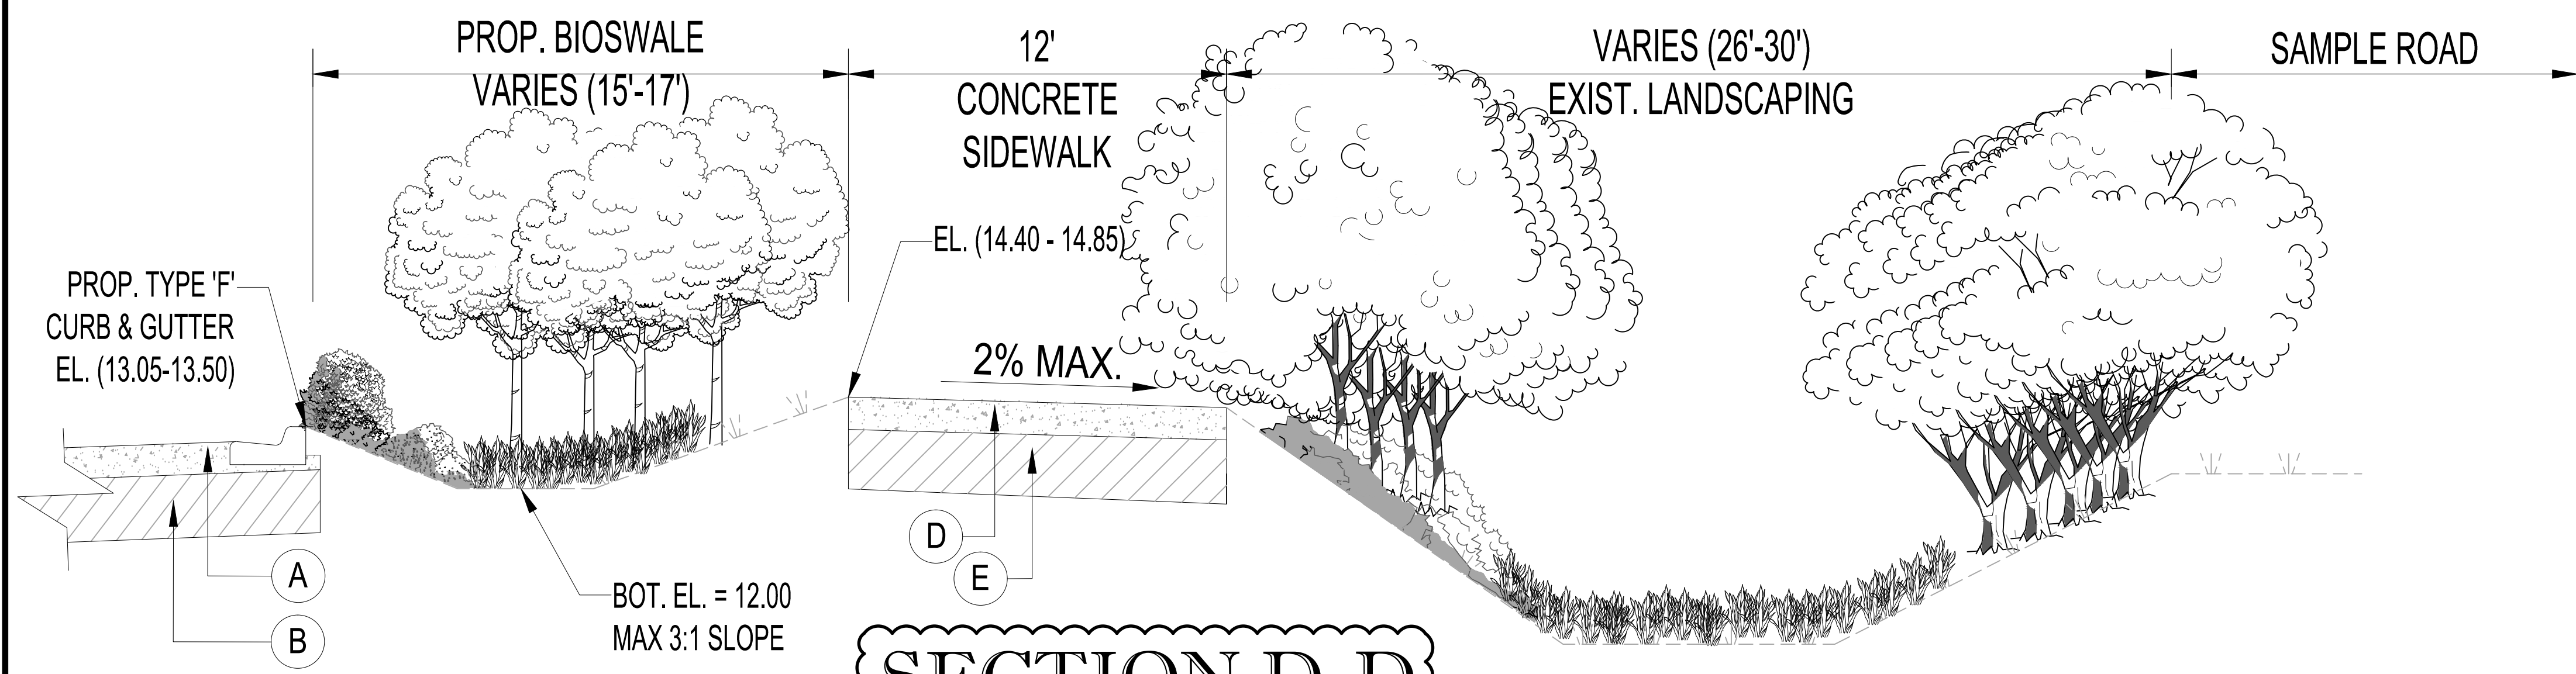

SECTION D-D
NOT TO SCALE

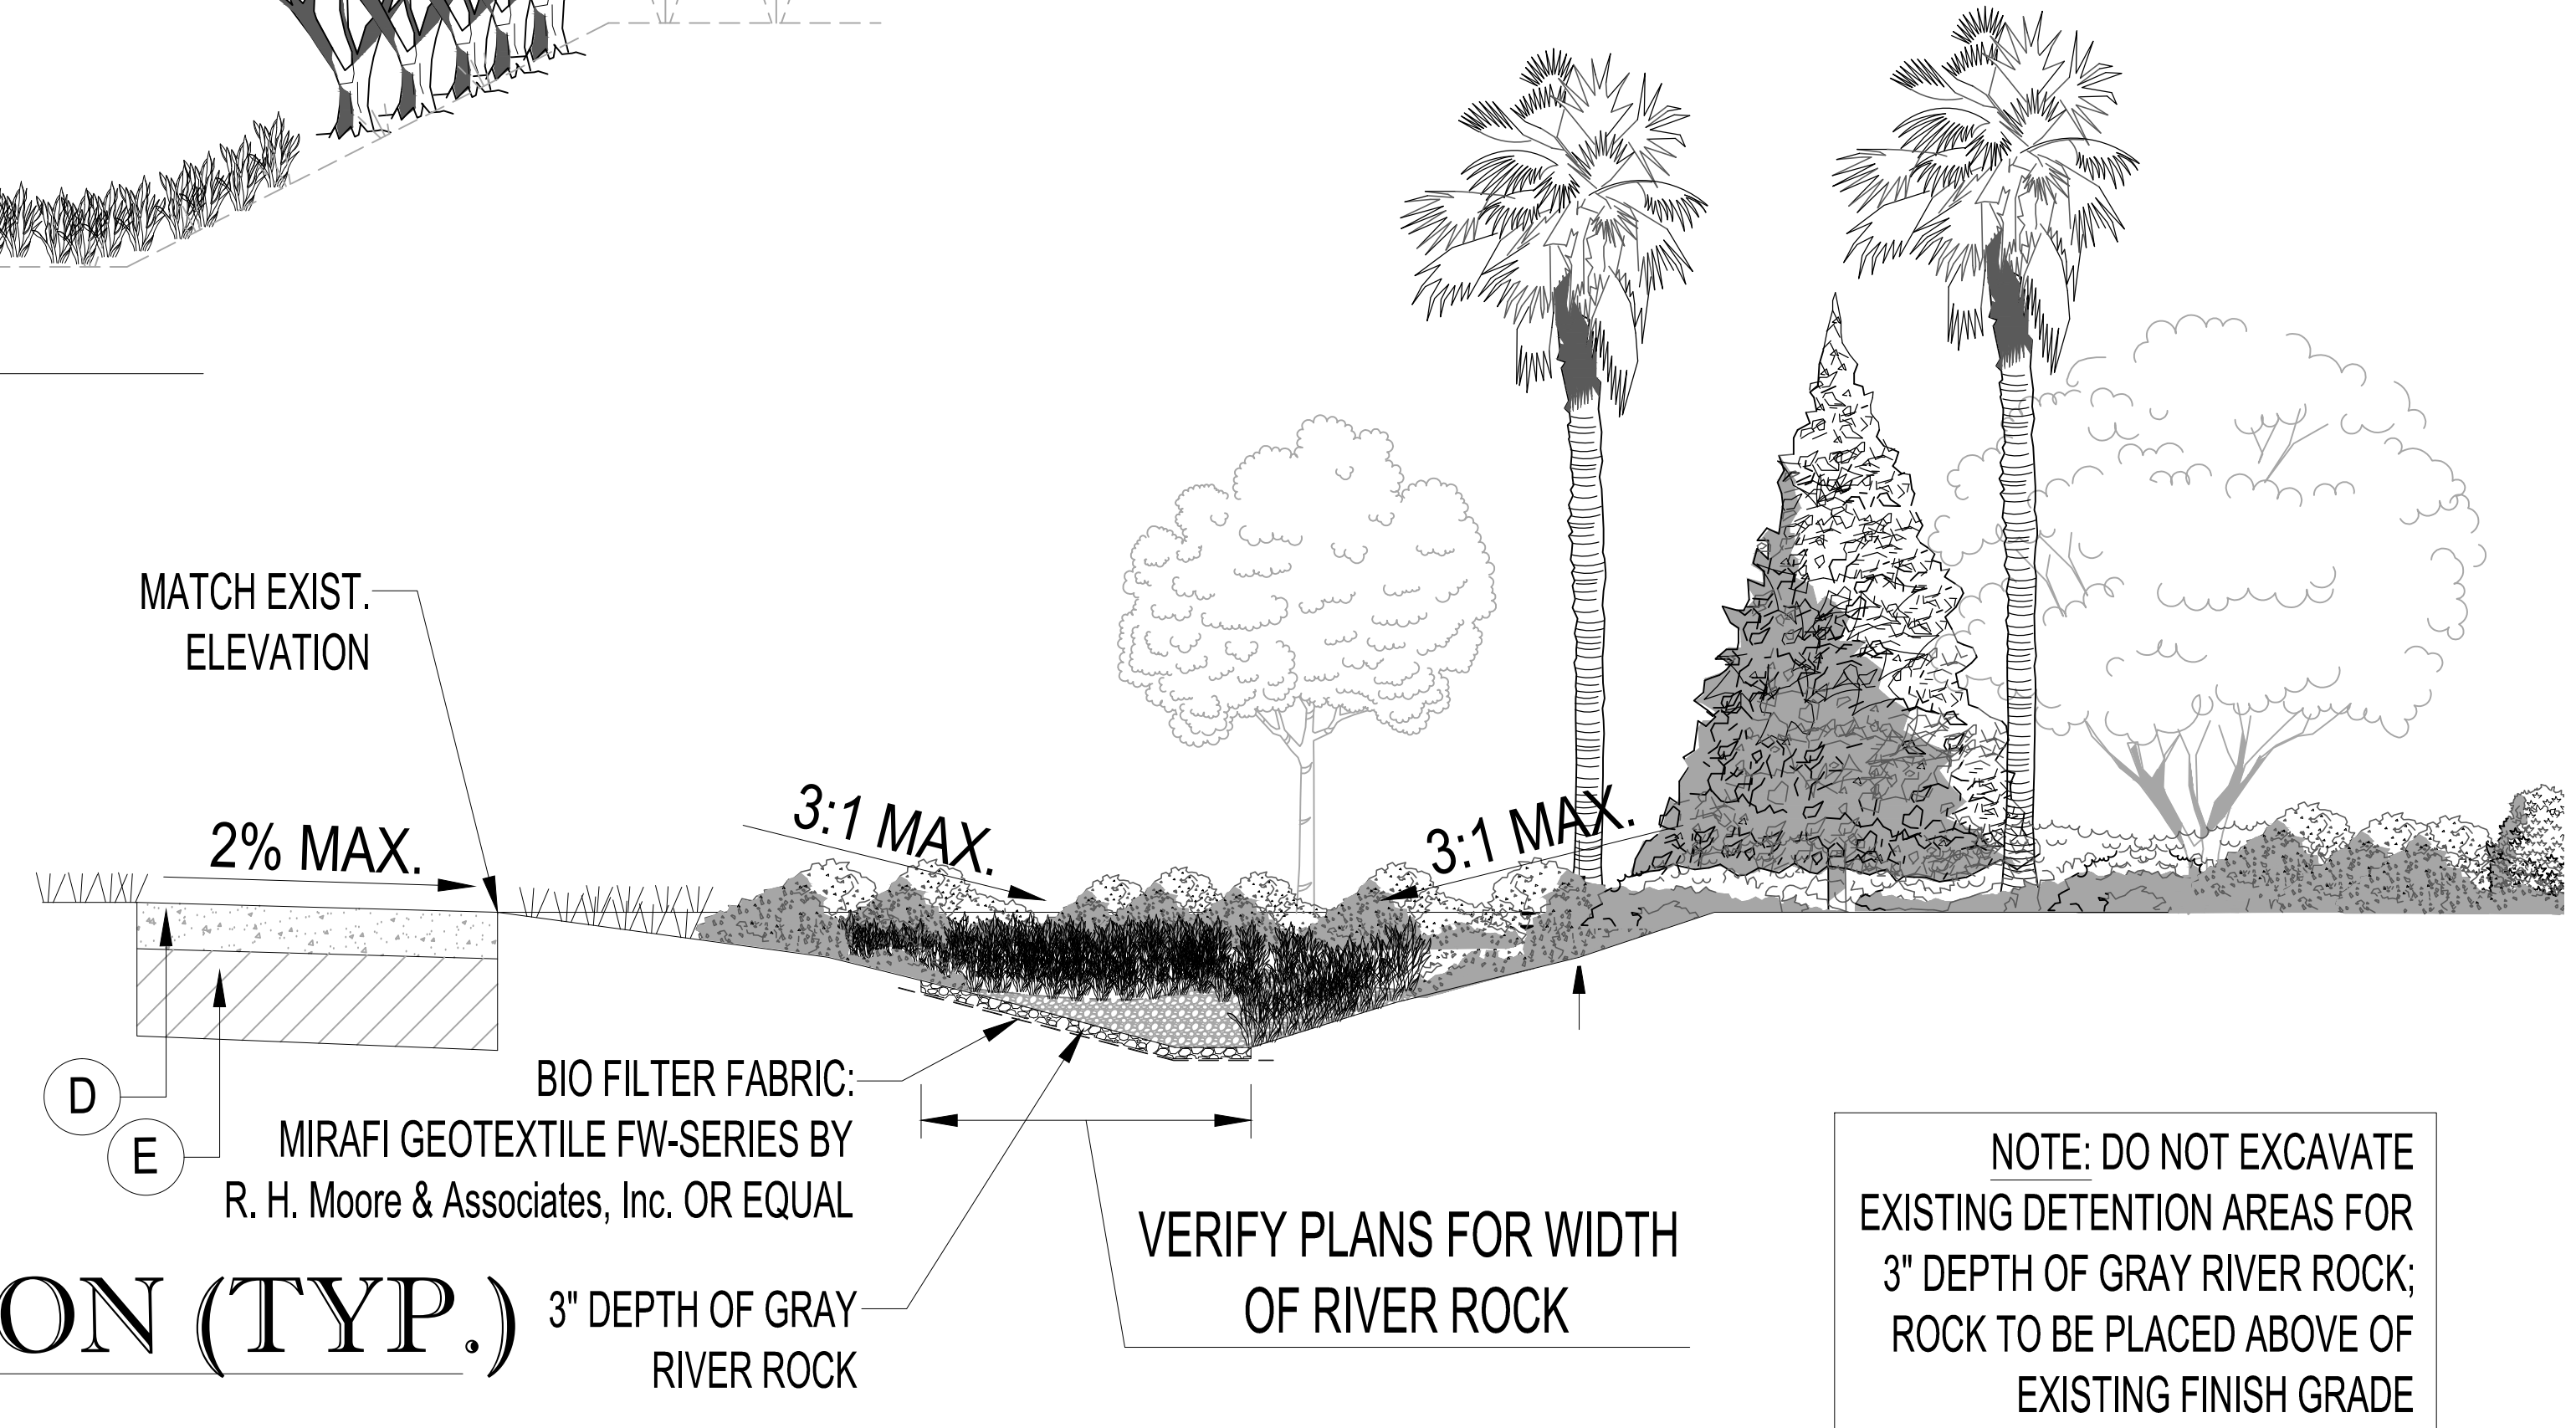

BIOSWALE SECTION (TYP.)
NOT TO SCALE

NOTE: DO NOT EXCAVATE EXISTING DETENTION AREAS FOR 3" DEPTH OF GRAY RIVER ROCK; ROCK TO BE PLACED ABOVE OF EXISTING FINISH GRADE

THOMAS
ENGINEERING GROUP

CIVIL ENGINEERS - PROJECT MANAGERS - LAND PLANNING - LANDSCAPE ARCHITECTS

1000 CORPORATE DR. FORT LAUDERDALE, FL 33334
4950 W. KENNEDY BLVD. FT. MYERS, FL 33909
125 W. INDIANTOWN RD. JUPITER, FL 33488
P: 954-202-7000 P: 813-379-4100 P: 561-203-7603

REV.	DATE	REVISIONS	BY
1	09/28/16	PER DRC COMMENTS	MDG

811 KNOW WHAT'S BELOW ALWAYS CALL 811 BEFORE YOU DIG

It's fast. It's free. It's the law.

www.callsunshine.com

PROJECT No.:	F140198
DRAWN BY:	RJK
CHECKED BY:	MGD
DATE:	07/14/2015
CAD I.D.:	LANDSCAPE PLAN

PROJECT:

SHELL / DAILY'S C-STORE No. 1810

FOR

FIRST COAST ENERGY

CITY OF COCONUT CREEK FLORIDA

THOMAS
ENGINEERING GROUP

RADICE III
1000 CORPORATE DRIVE, SUITE 250
FORT LAUDERDALE, FL 33334
PH: (954) 202-7000
FX: (954) 202-7070
www.ThomasEngineeringGroup.com

MICHAEL D. GROSSWIRTH

REGISTERED LANDSCAPE ARCHITECT
June 6, 2017
FLORIDA LICENSE No. 6666871
FLORIDA BUSINESS CERT. OF AUTH. No. 27528

SHEET TITLE:
LANDSCAPE SECTIONS

SHEET NUMBER:
L-04