


APPROVED BY

NAME & TITLE
 NAME & TITLE
 NAME & TITLE
 NAME & TITLE
 NAME & TITLE
 NAME & TITLE

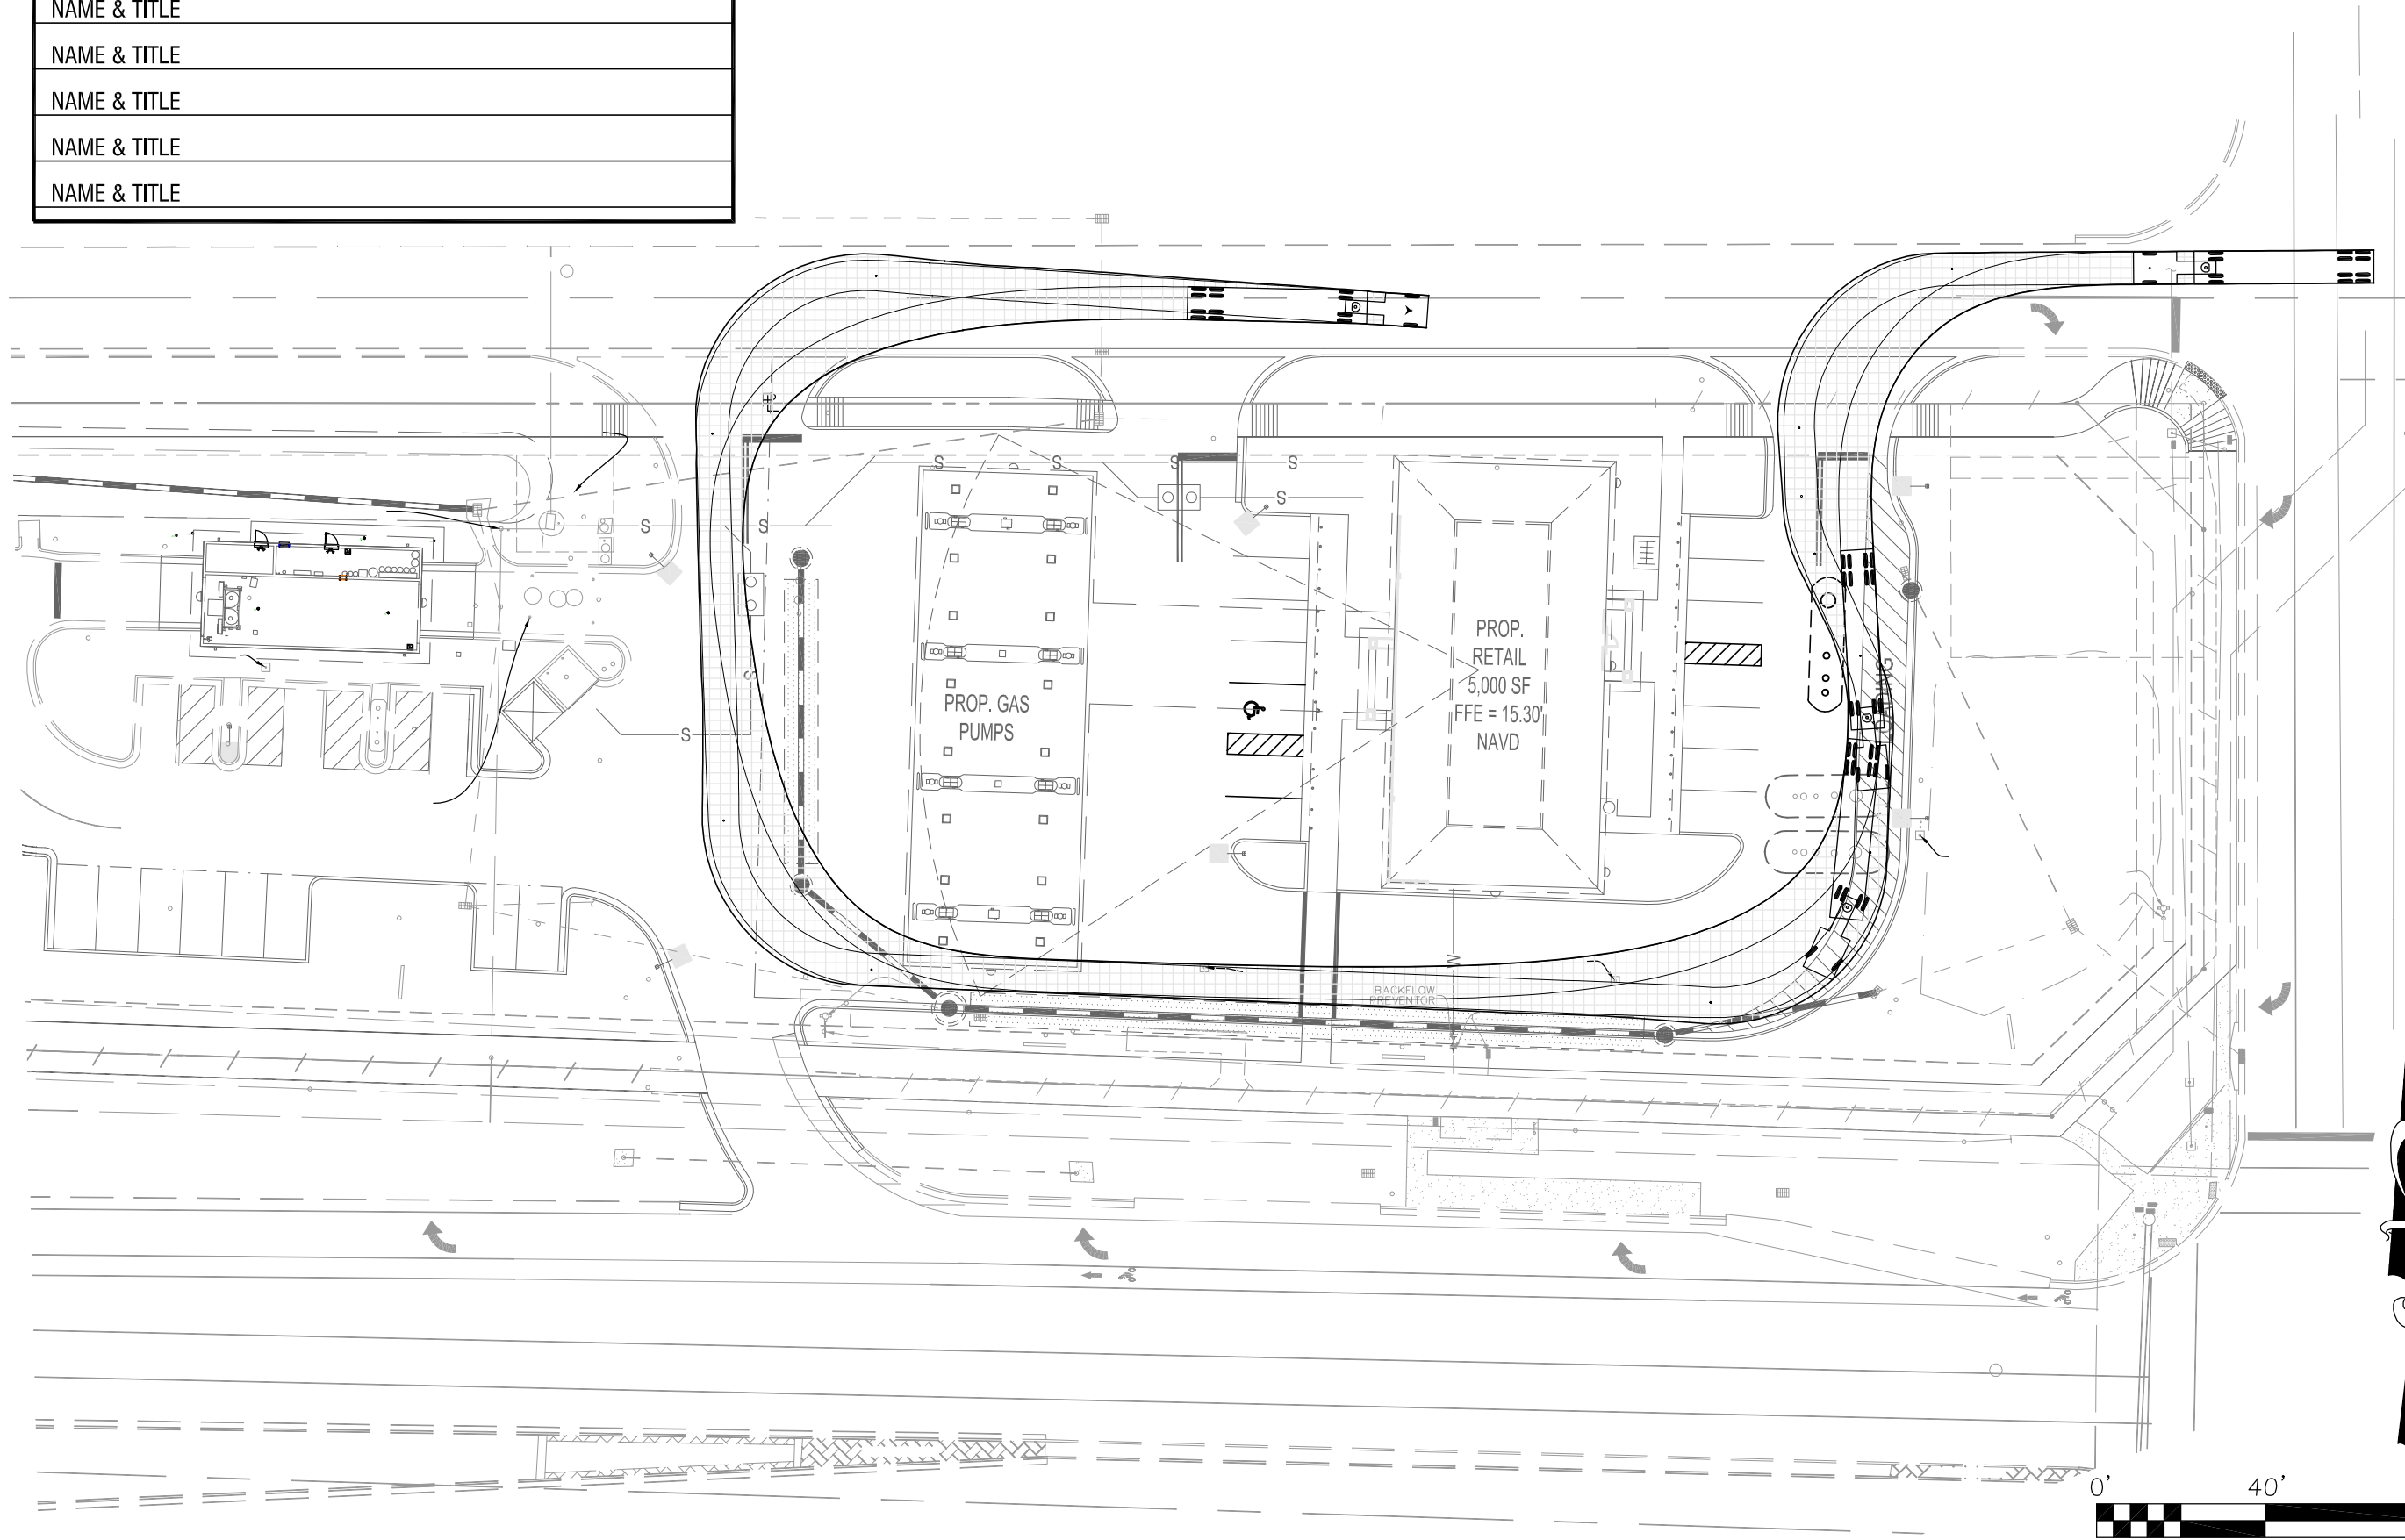

PROJECT #:	155-027
DRAWN:	RMH
APPROVED:	FAB
DATE:	02/10/16
SCALE:	1" = 40'

**CONCEPT B EXHIBIT FOR
 CLIENT APPROVAL**

FIRST COAST ENERGY #1810
 4701 West Sample Road
 Coconut Creek, Broward County, FL 33073

**stillwater
 TECHNOLOGIES**
 203 Hillcrest Street
 Orlando, Florida 32801
 (407) 206-7222
 (407) 206-7223 fax



CONCEPT
B