

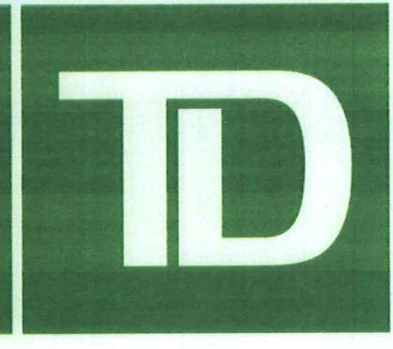
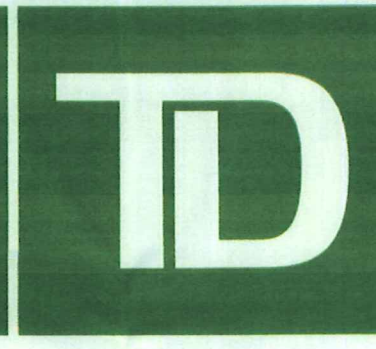
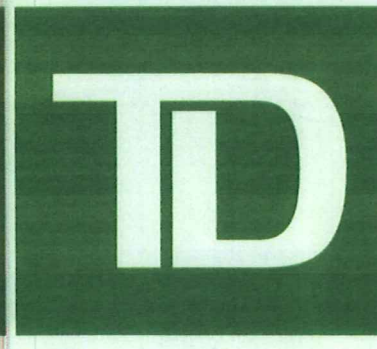


REC'D
2 19 09
C. CREEK

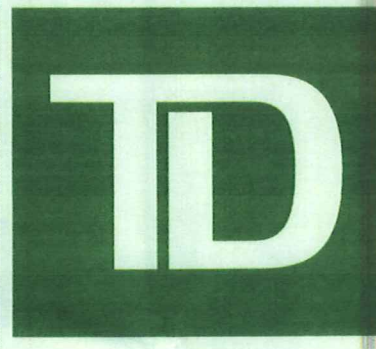

Site Survey and Recommendations

December 11, 2008


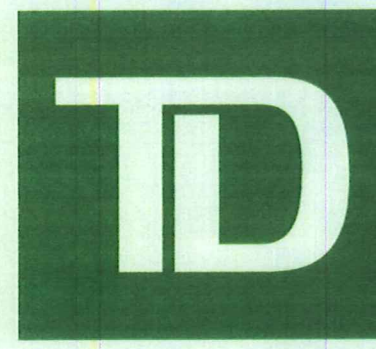


6700 State Rd 7
Coconut Creek, FL
Coconut Creek

REVISION NOTES	
1) Deleted Signs 6, 11-17	08-9-26 jaR
2) rev. sign #1 & #27 / dbc'd sign#2 / rev. notes	12/11/08 rr
3) add sq ft signs 1 and 27/change base on dir/make sign 7 an 18' set/add dim. on page 7	1/13/09 da
4) delete # 6 bubble on site plan	1/28/09 ebrm



REC'D
2 19 08
COCKE

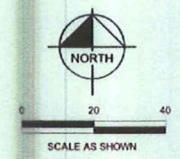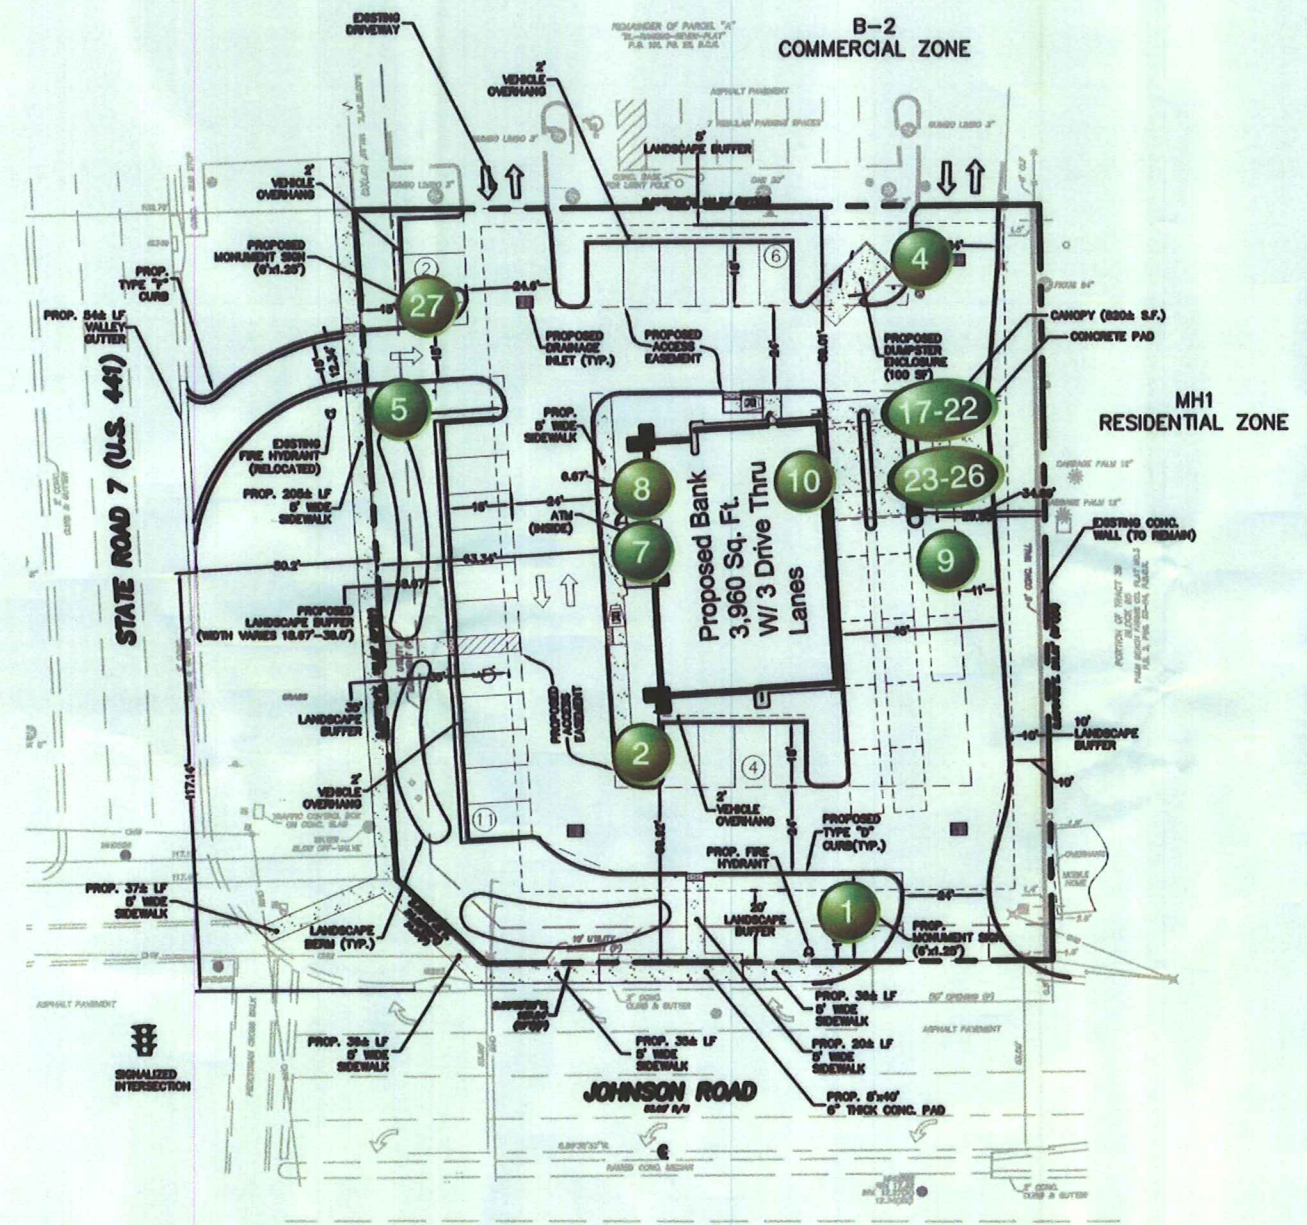


LEGEND

- CONCRETE [Symbol]
- ADA COMPLIANT DETECTABLE WARNING [Symbol]
- ADA COMPLIANT RAMP [Symbol]
- TRAFFIC PATTERN DIRECTION (NOT A PAVEMENT MARKING) [Symbol]
- PAVEMENT MARKING [Symbol]

SIGN SCHEDULE


Site #	#	Proposed Sign Description Sign Code	Description
Coconut Creek	1	M-HLDF	D/F Monument
Coconut Creek	2	T-DRIVE-THRU	Directional Reface
Coconut Creek	2a	T-EXT-ATM	Directional Reface
Coconut Creek	3	DBC	Deleted By Customer
Coconut Creek	3a	DBC	Deleted By Customer
Coconut Creek	4	T-ENTER	Directional Reface
Coconut Creek	4a	T-ENTER	Directional Reface
Coconut Creek	5	T-ENTER	Directional Reface
Coconut Creek	5a	T-ENTER	Directional Reface
Coconut Creek	6	DBC	Deleted By Client
Coconut Creek	7	T-CL-18"H	Linear Channel Letters
Coconut Creek	8	T-SH	Store Hours Plaque
Coconut Creek	9	T-SH-DT	Store Hours Plaque
Coconut Creek	10	T-V-AMCB	AMCB Band
Coconut Creek	11	DBC	Deleted By Client
Coconut Creek	12	DBC	Deleted By Client
Coconut Creek	13	DBC	Deleted By Client
Coconut Creek	14	DBC	Deleted By Client
Coconut Creek	15	DBC	Deleted By Client
Coconut Creek	16	DBC	Deleted By Client
Coconut Creek	17	T-DTV	Drive Thru Vat
Coconut Creek	18	T-DTV	Drive Thru Vat
Coconut Creek	19	T-DTV	Drive Thru Vat
Coconut Creek	20	T-DTV	Drive Thru Vat
Coconut Creek	21	T-DTV	Drive Thru Vat
Coconut Creek	22	T-DTV	Drive Thru Vat
Coconut Creek	23	T-CLEARANCE3"x13"	Clearance Panel
Coconut Creek	24	T-CLEARANCE3"x13"	Clearance Panel
Coconut Creek	25	T-CLEARANCE3"x13"	Clearance Panel
Coconut Creek	26	T-CLEARANCE3"x13"	Clearance Panel
Coconut Creek	27	M-HLDF	D/F Monument

REC'D
2 19 09
C.CHEER

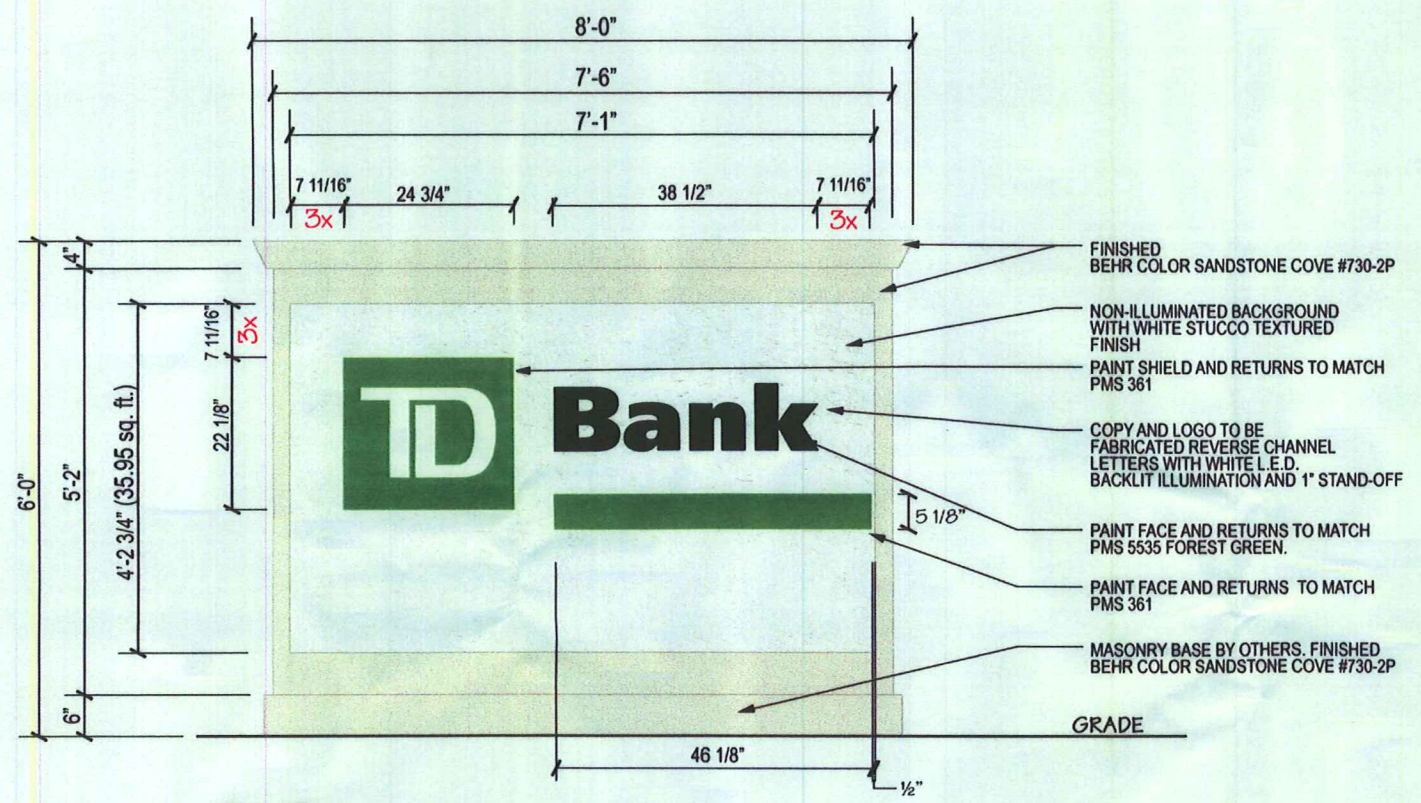


1 27 Halo Lit Monument - M-HIDF - 48sq. ft.
scale: 1/2" = 1'-0"

- PANTONE 5535 FOREST GREEN
- BEHR COLOR SANDSTONE COVE #730-2P
- PANTONE 361 CVC
- WHITE TEXTURED STUCCO

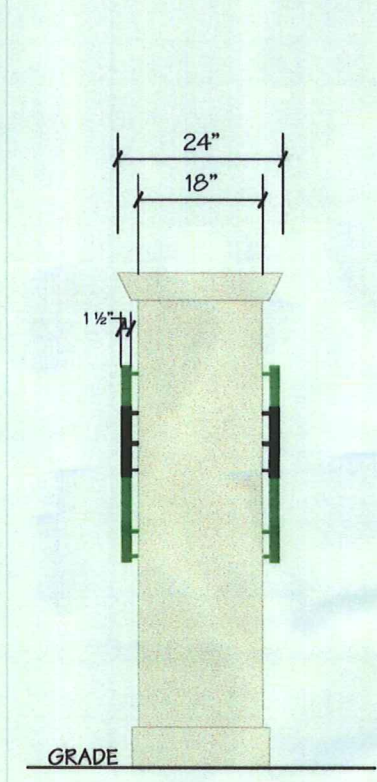


Side View
scale: 1/2" = 1'-0"

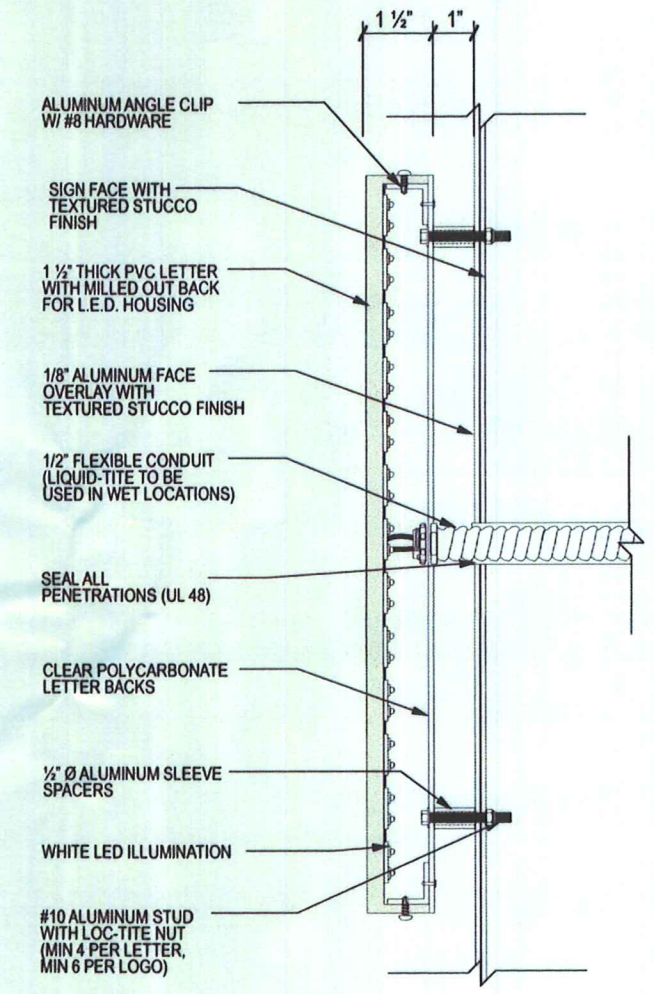


Typical Letter Section Detail
scale: 1/2" = 1'-0"

REC'D
2 19 09
C. CREEK

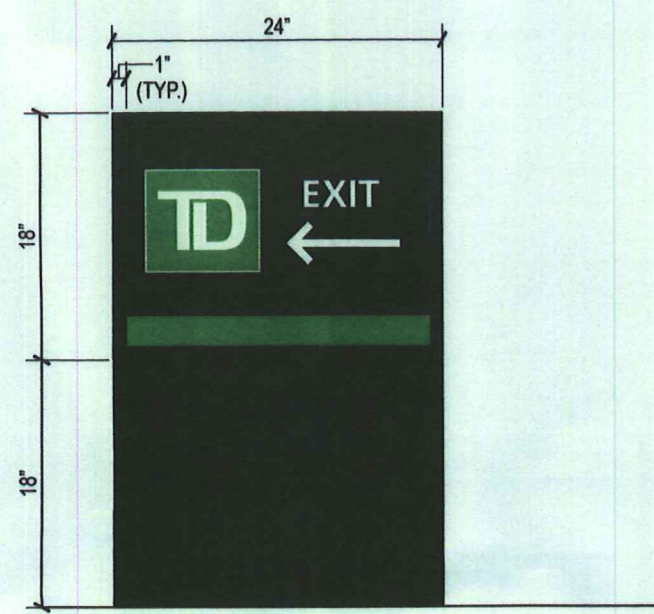


Directional - T-DIRECTIONAL
scale: 1" = 1'-0"

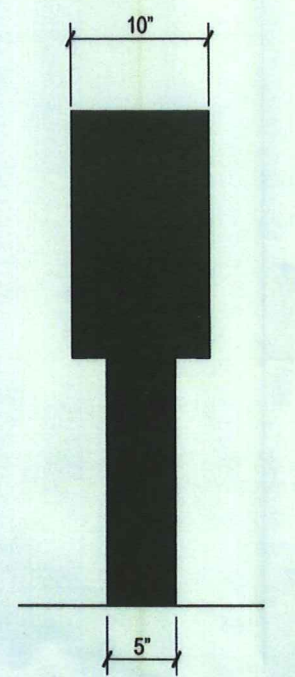


Side View
scale: 1" = 1'-0"



3 3a Deleted By Customer - DBC

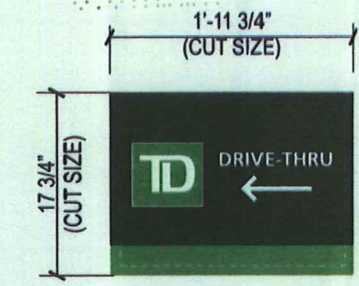

SIDE A
2 Directional Reface - T-DRIVE-THRU
scale: 3/4" = 1'-0"

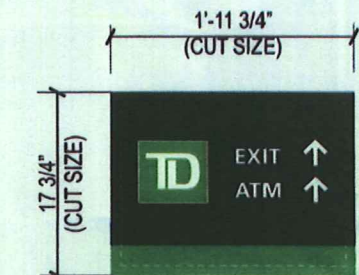


SIDE B
2a Directional Reface - T-EXIT-ATM
scale: 3/4" = 1'-0"

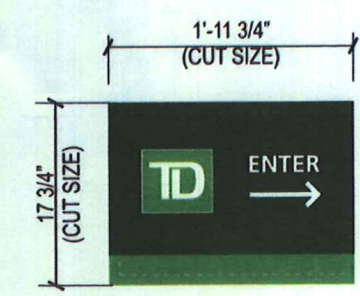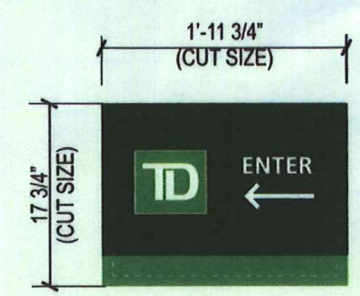

SIDE A SIDE B
4 4a 5 5a Directional Reface - T-ENTER
scale: 3/4" = 1'-0"

REC'D
2-19-09
C. GREEN

6 Deleted By Customer - DBC

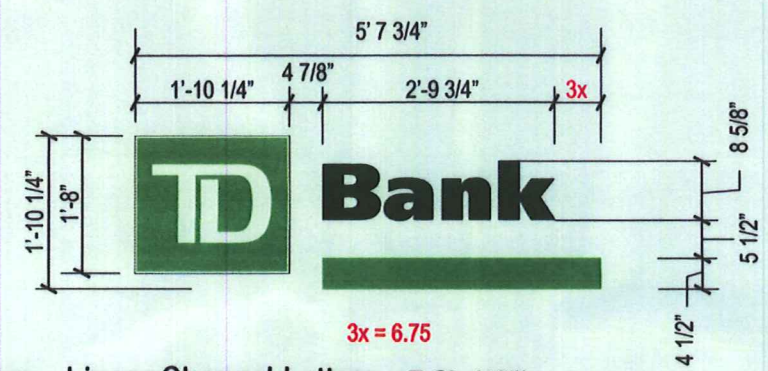

7 Linear Channel Letters - T-CL-1'8\"h
11.49 Sq Ft scale: 3/8\" = 1'-0\"

ILLUMINATED CHANNEL LETTERS:
.125 WHITE ACRYLIC FACES (7328) WITH 1ST SURFACE APPLIED (3M DN00203)
PERFORATED DK GREEN VINYL.

SHIELD & STRIPE:
WHITE ACRYLIC FACE WITH 1ST SURFACE APPLIED (3M 3632-5830) LT GREEN
VINYL WITH REMOVED GRAPHICS. RETURNS FINISHED WHITE, WITH 1' WIDE
GEM TRIM (HUNTER GREEN 2162)

X = 1/2 OF STRIPE HEIGHT




8 Store Hours Plaque - T-SH scale: 1 1/2\" = 1'-0\"



9 Store Hours Plaque - T-SH-DT scale: 1 1/2\" = 1'-0\"


X = 1/2 OF STRIPE HEIGHT

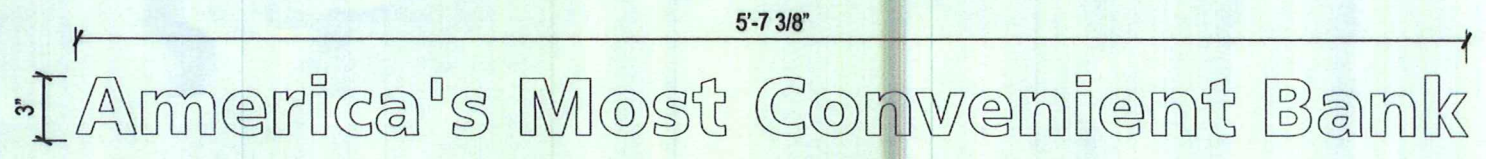

10 AMCB BAND- T-V-AMCB scale: 1 1/2\" = 1'-0\"



REC'D
2 19 08
C. CREEK

11 12 13 14 Deleted By Client - DBC

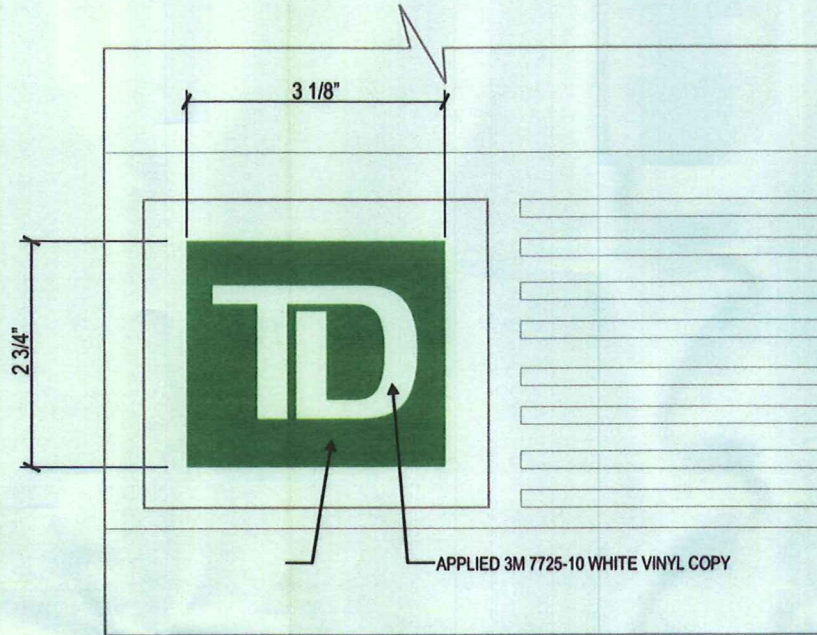

17 18 19 20 21 22 Drive Thru Vat - TDCB-DTV
half scale

15 16 Deleted By Client - DBC

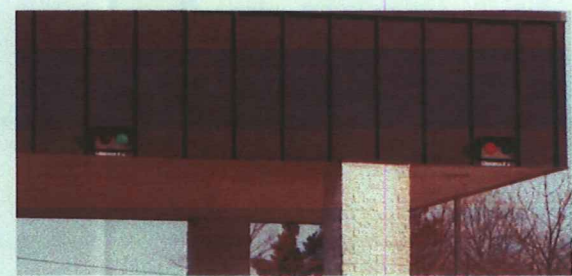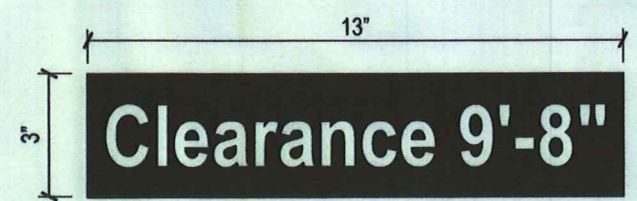

23 24 25 26 CLEARANCE PANEL- T-CLEARANCE 3" X 13"
scale: 3"= 1'-0"
.040 ALUMINUM FINISHED GG SIGNNO673 BRONZE W/ APPLIED WHITE VINYL COPY - MOUNTED TO CANOPY W/ VHB TAPE