

LANDSCAPE DATA:

1. PERIMETER PARKING:

PROVIDED: 14 TREES

REQUIRED: 11.2 TREES $(1 \text{ TREE PER } 40 \text{ L.F.}) \frac{44 \text{ L.F. OF PARKING AREA}}{40} = 11.2 \text{ TREES REQ'D.}$

HEDGE PROVIDED AROUND PERIMETER OF PARKING AREA.

2. PARKING SPACE TREE REQUIREMENT:

PROVIDED: 2

REQUIRED: 2 (ONE TREE PER 10 SPACES) $\frac{15 \text{ PARKING SPACES}}{10} = 1.5 \text{ TREES REQ'D.}$

3. INTERIOR LANDSCAPING:

PROVIDED: 18 TREES, 199 SHRUBS (6 PALMS TOTAL = 2 TREES (PALM: 2 + KATE: 4))

REQUIRED: 16 TREES, 79.6 SHRUBS (NEEDED PER EVERY 500 SF OF SITE AREA PLUS FIVE SHRUBS PER 100 SF.)

$\frac{31,819 \text{ SF TOTAL AREA}}{2000} = 15.9 \text{ TREES REQUIRED, } 79.6 \text{ SHRUBS REQ'D.}$

4. TREE REQUIREMENTS:

PROVIDED: 18 NATIVE TREES (6 SABAL PALMS, 12 LAUREL OAKS)

REQUIRED: 2.9 NATIVE TREES (10% OF TOTAL REQUIRED)



12 TREES REQ'D. TOTAL $\times 10\% = 2.92 \text{ NATIVE TREES REQ'D.}$

Lot 27 Block E

PLANT KEY:

- S SABAL PALMETTO (SABAL PALM TREE, CABBAGE PALM TREE)
- O ORCHID TREE (BAUHINIA PURPUREA)
- L QUERCUS LAURIFOLIA (LAUREL OAK TREE)
- D DELONIX REGIA (ROYAL Poinciana TREE)
- B CALLISTEMON VIMINALIS (WEeping BOTTLE BRUSH TREE)
- RB CALLISTEMON RIGIDUS (RIGID BOTTLE BRUSH TREE)
- V VIBURNUM ODORATISSIMUM (SWEET VIBURNUM)
- P PHILIPENDULA PHILLYFOIDES (SWEET WOODS)
- F FIREWALKER PLANT (RUSSELLIA EGUBETI (FORGIVENESS))

Lot 2 Block F

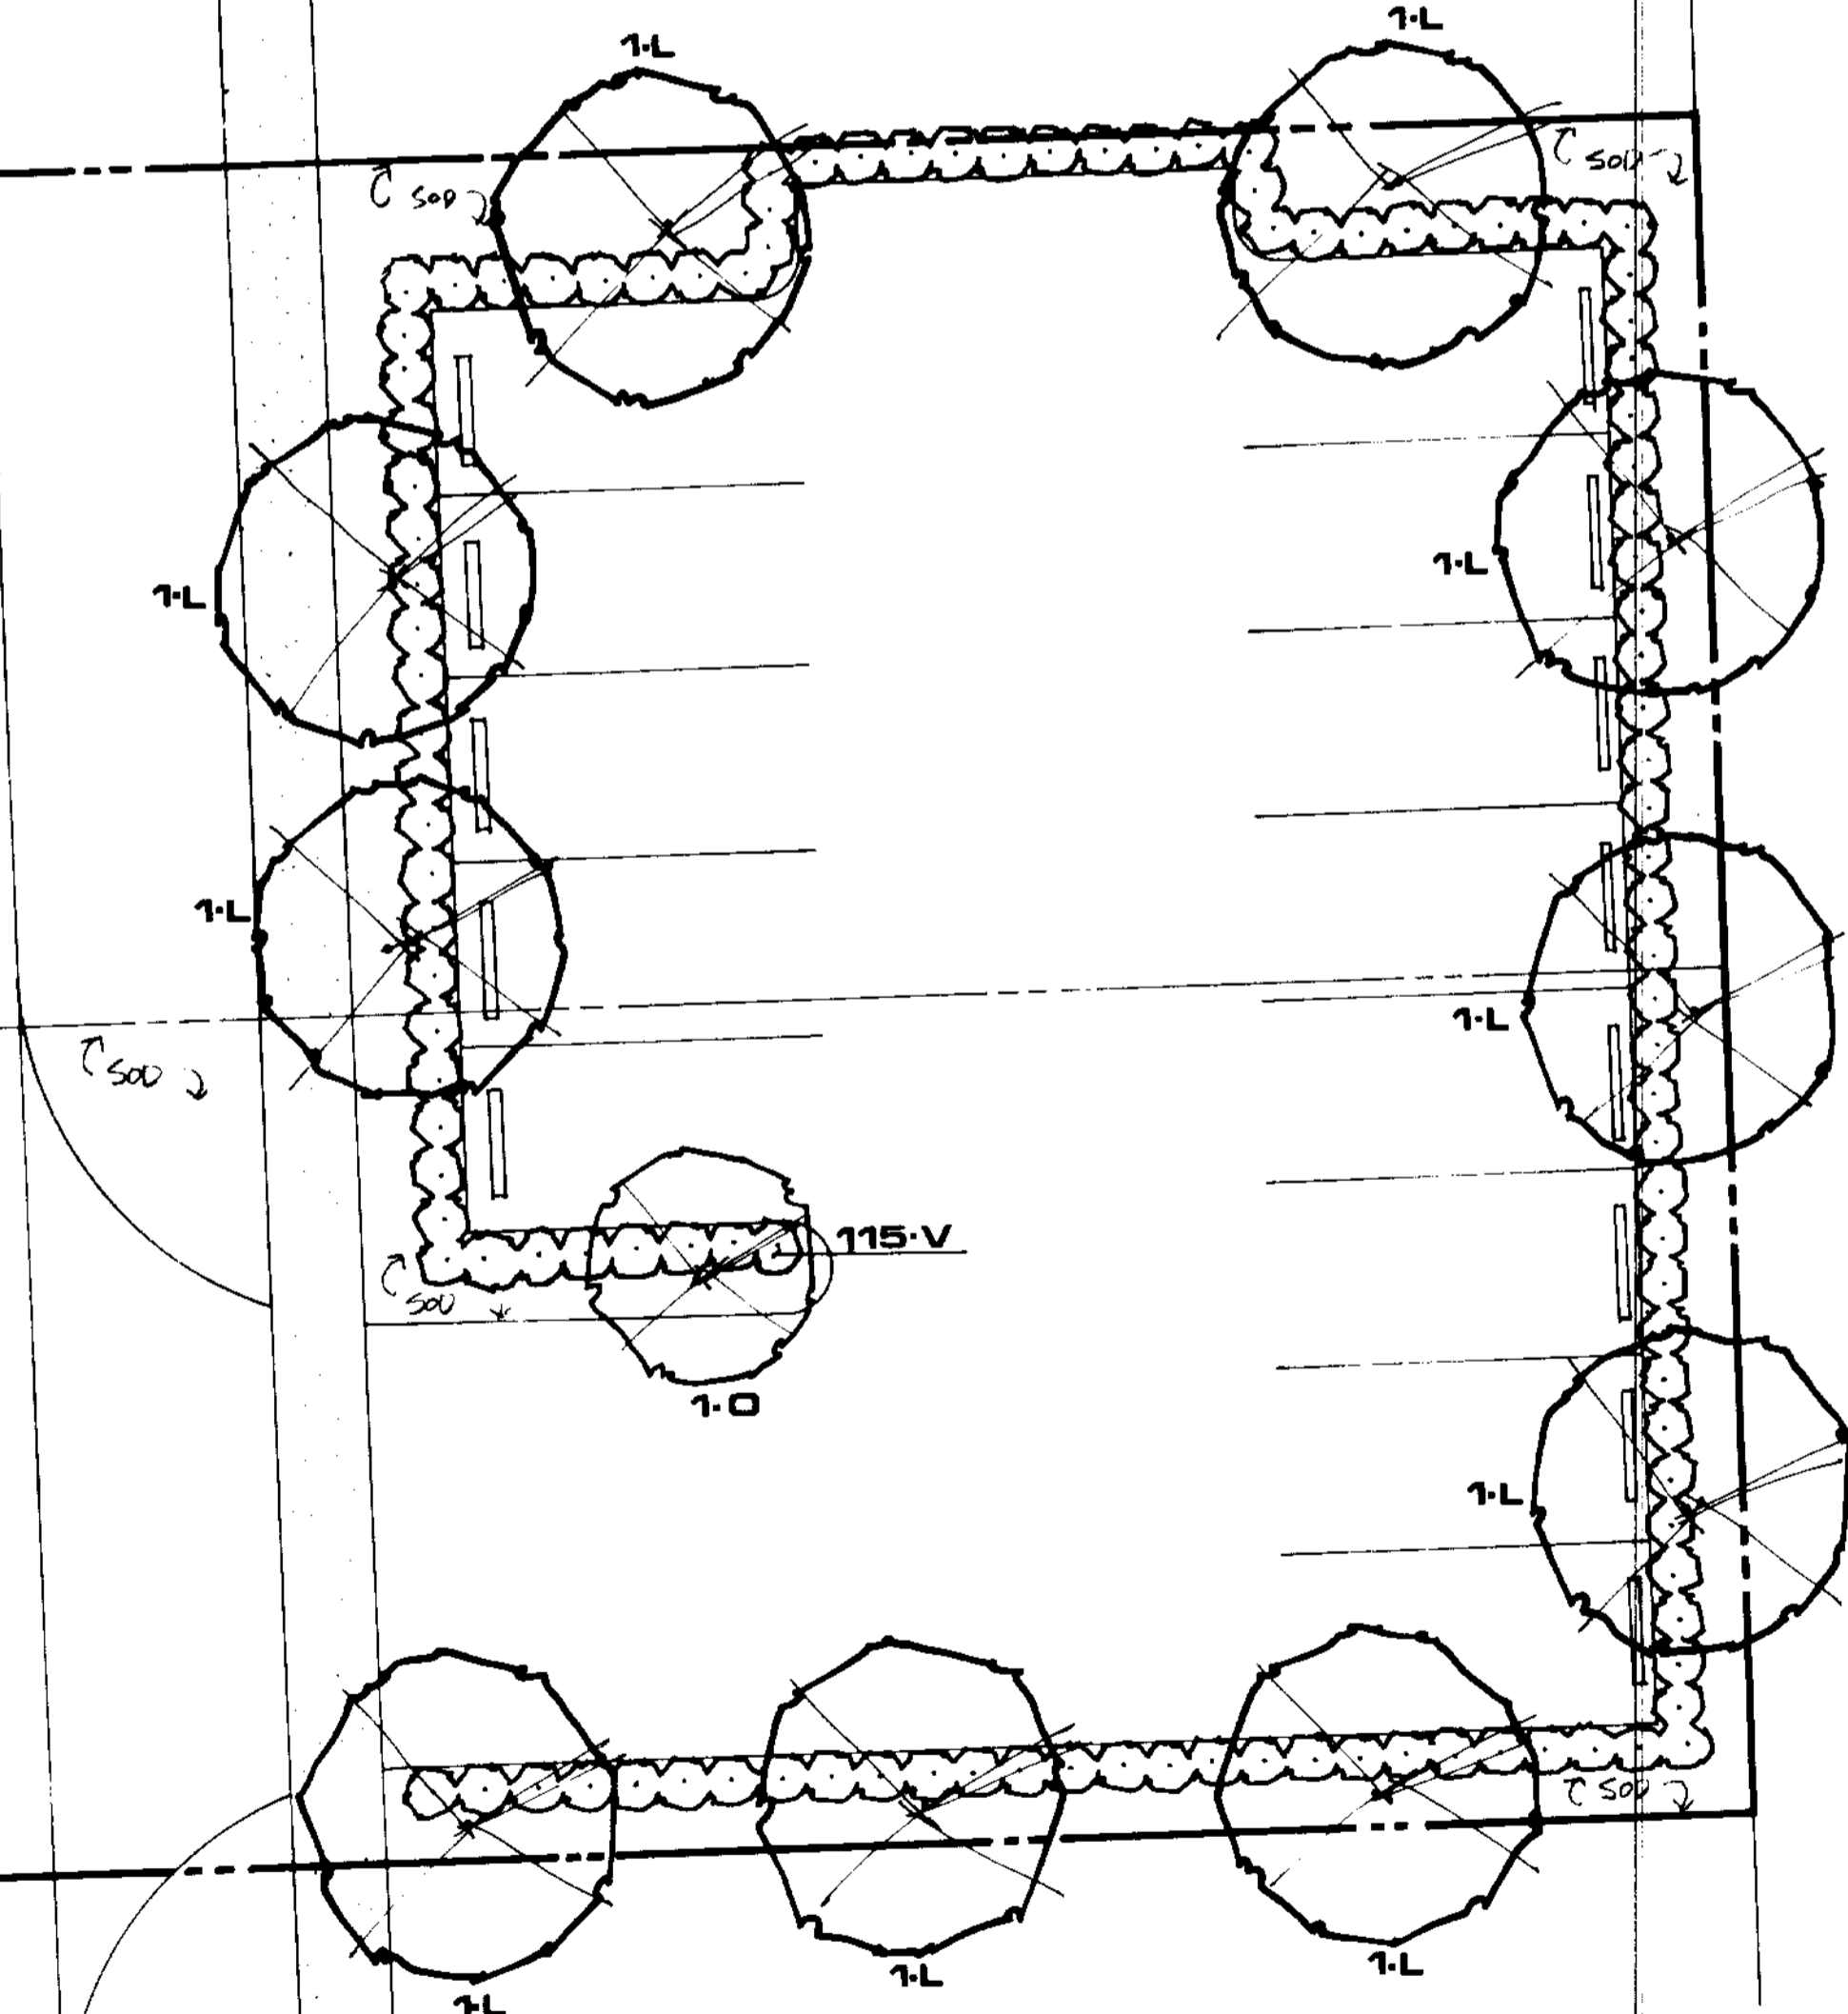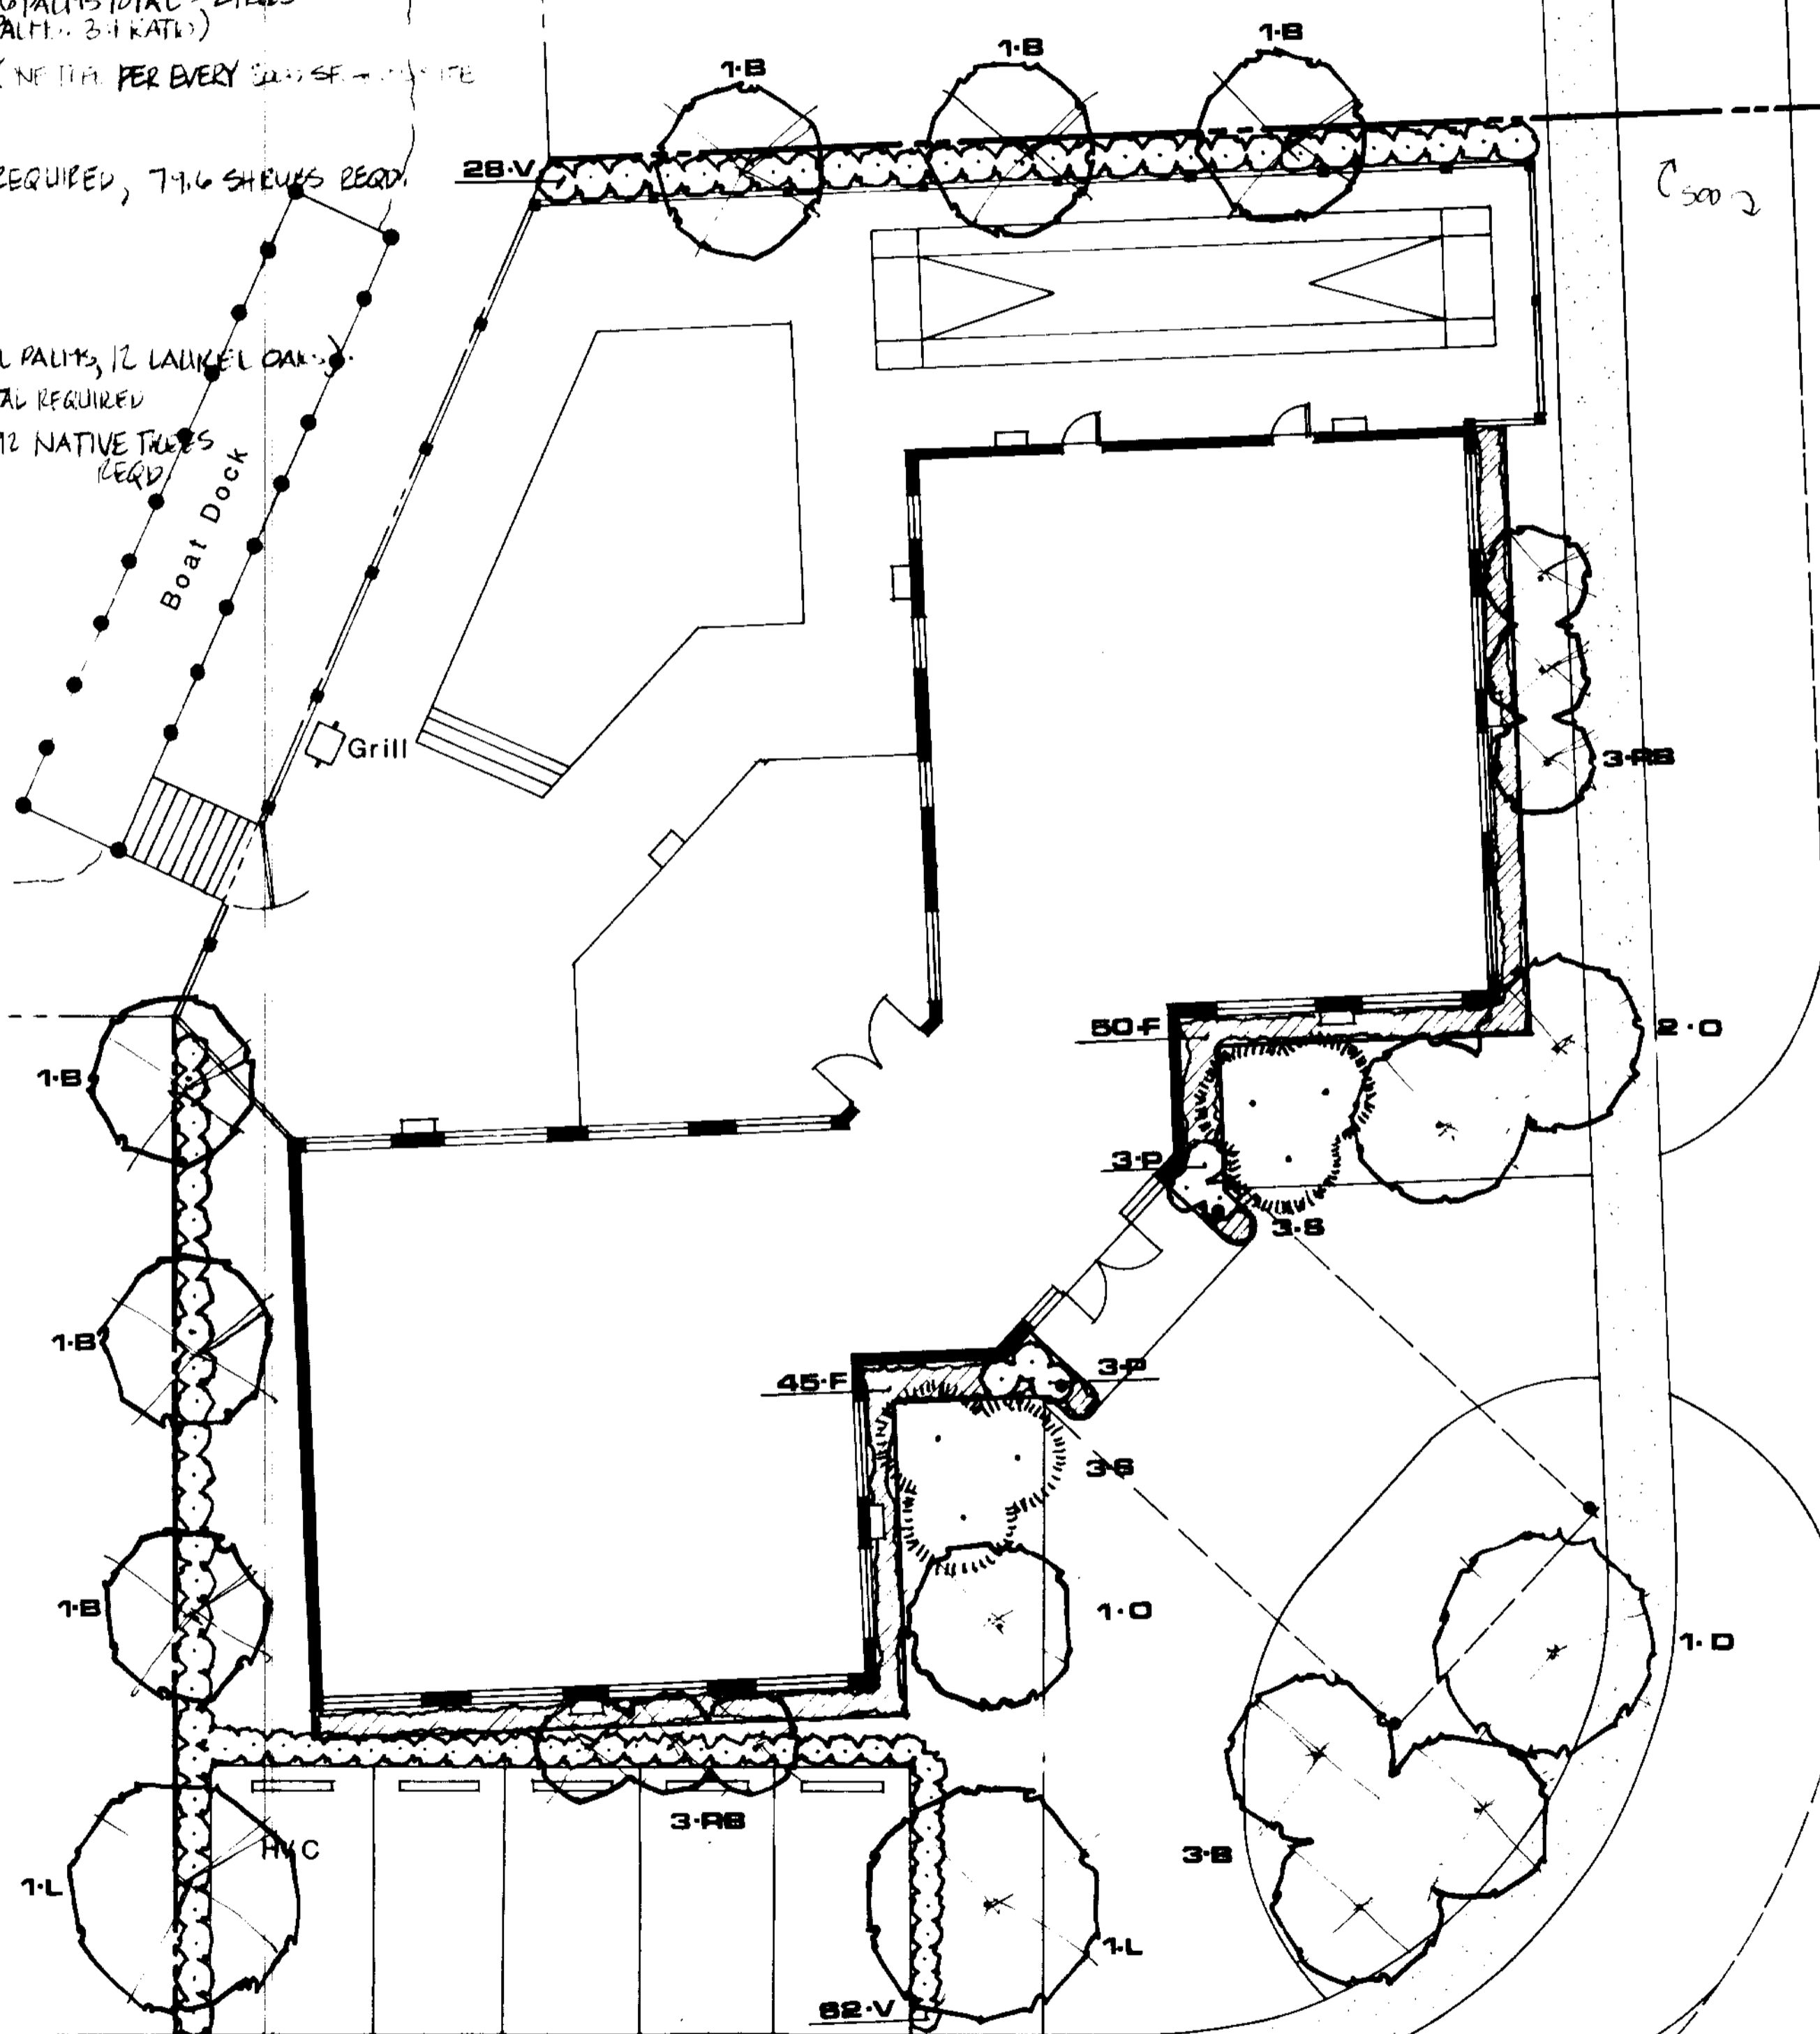

GRIFFIN/EVANS & ASSOCIATES, INC.
 Consulting Engineers, Planners & Surveyors
 5396 South West 61 Avenue
 Davie, Florida 33314
 (305) 473-6877

TALLOWOOD ISLE

Scale 1" = 10'
 Date April 1987
 Job 87003

SHEET TITLE
REC. AREA LANDSCAPE PLAN