


Township Plaza Shopping Center


Facade Renovation

4400 W. Sample Rd.
Coconut Creek, FL 33073

March 11th, 2020

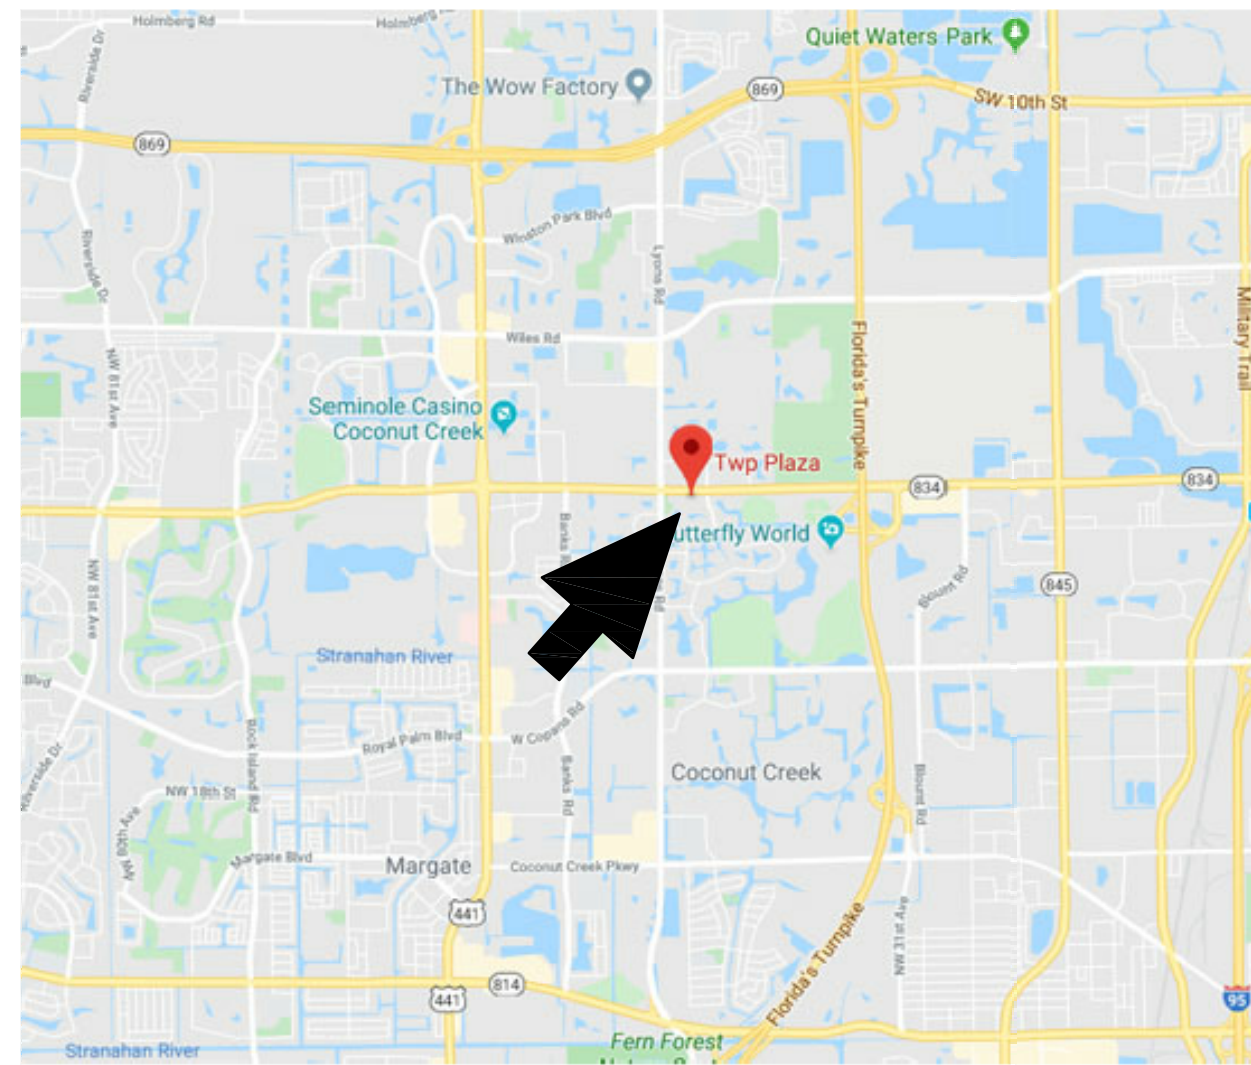

Location Map
SCALE: NTS

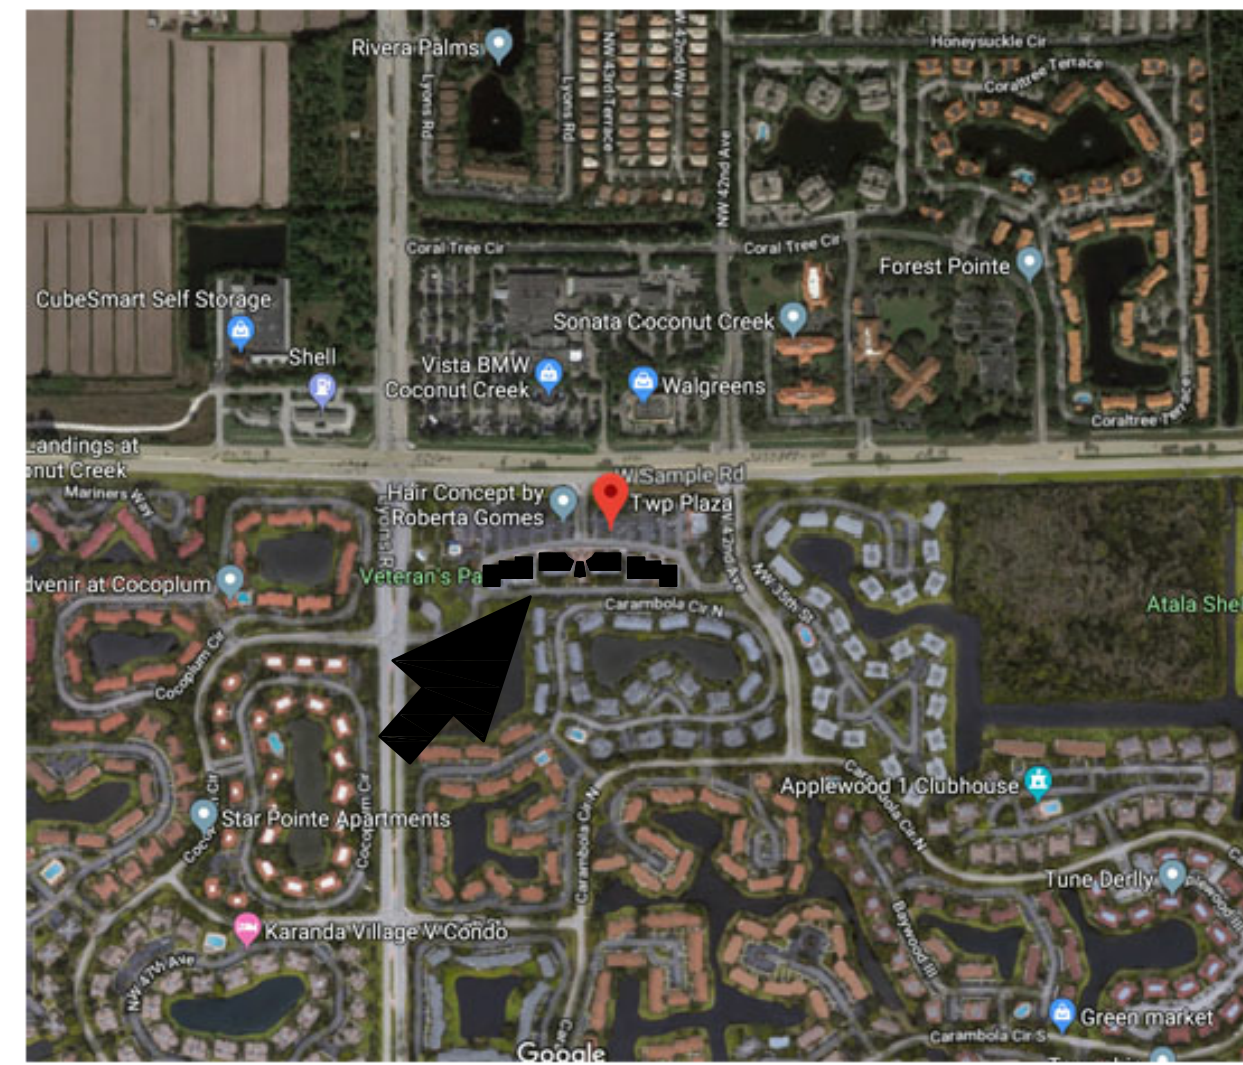

Aerial Map
SCALE: NTS



modis architects
4955 SW 75th Avenue
Miami, Florida 33155
t. 786.879.8882
f. 786.350.1515
e. MODIS@MODISarchitects.com
AA#26001777

project info :

TOWNSHIP PLAZA
Facade Renovation
4400 W. SAMPLE RD.
COCONUT CREEK, FL 33073

client :



S2 DEVELOPMENT
18851 NE 29th Ave, Suite 1011
Aventura, FL 33180
www.s2development.com

seal :

ROBERT K. MORISSETTE, AIA, NCARB, LEED AP BD+C, COP
FLORIDA REGISTERED ARCHITECT # AR 93259

THIS DRAWING IS THE PROPERTY OF MODIS ARCHITECTS, LLC AND IS NOT TO BE REPRODUCED OR COPIED IN WHOLE OR IN PART WITHOUT THE PRIOR WRITTEN CONSENT OF MODIS ARCHITECTS, LLC. THIS DRAWING IS ONLY TO BE USED FOR THE PROJECT AND SITE SPECIFICALLY IDENTIFIED HEREIN AND IS NOT TO BE REUSED FOR ANY OTHER PROJECT. SCALES, AS STATED, THE CONTRACTOR SHALL CAREFULLY REVIEW ALL DIMENSIONS AND CONDITIONS SHOWN HEREON AND, IF ONCE NOTIFIED, THE ARCHITECT AS TO ANY ERRORS, OMISSIONS, AND/OR INCONSISTENCIES HEREIN MAY DISCOVER. COPYRIGHT © 2017 MODIS ARCHITECTS, LLC

revisions :

1	03/03/2020	DRC COMMENTS
---	------------	--------------

drawing data :

COVER SHEET

project number : #19077

drawn by : RC proj. manager : YP

drawing scale : As Shown drawing date : 03/11/2020

phase : CONST. DOCUMENTS

sheet number :

CS.00

client :



S2 Development, LLC
18851 NE 29th Ave., Suite 1011,
Aventura, FL, 33180

T. 305.935.5050

Contact: Able Rodriguez - Owner Rep.
E. ar@s2development.com

Copyright © S2 Development

architect :



MODIS Architects, LLC
4955 Southwest 75th Avenue
Miami, Florida 33155

T. 786.879.8882
F. 786.350.1515
Florida Corp. AA#26001777

Contact: Yvan O. Polonio
E. YvanP@modisarchitects.com

Copyright © MODIS Architects, LLC

landscape architect :



Design Studio Boca - Landscape Architect
2300 Corporate Blvd. NW Suite 214
Boca Raton, Florida 33431

T. 561.955.8623
C. 561.212.3504

Contact: Marc Jacobsen RLA, ASLA
E. mark@dsboca.com

Copyright © DS Boca, LLC

structural engineer :



BCC Engineering Inc.
6401 SW 87th Ave. Suite 200
Miami, Florida 33173

T. 305.670.2350
P. 305.670.2351
M. 786.897.0824

Contact: Christian Aquino, PE
E. caquino@bcceng.com

Copyright © BCC Engineering, Inc.

mep engineer :

LOUCKS ENGINEERING INC.

Locks Engineering, Inc.
321 East Commercial Boulevard
Fort Lauderdale, Florida 33334
Office 954-938-1881
Fax 954-938-1884

T. 954.938.1881
F. 954.938.18841

Copyright © Loucks Engineering, Inc.

prelim. schedule :

The following is the Preliminary Schedule defined by S2-Development as requested by the City of Coconut Creek:
1. Bidding Process -----2 Months
2. Permitting Process -----1 Month
3. Construction -----9 Months
4. Final Punchout -----2 Months

Final Schedule can be developed on Admin. Approval is granted.