




1 BENCH
(NTS)

MANUFACTURER: WWW.TEAKWAREHOUSE.COM
 MODEL: RAW MODERN LIGHTWEIGHT OUTDOOR
 SIZE: 16"W X 63"L X 18"HT

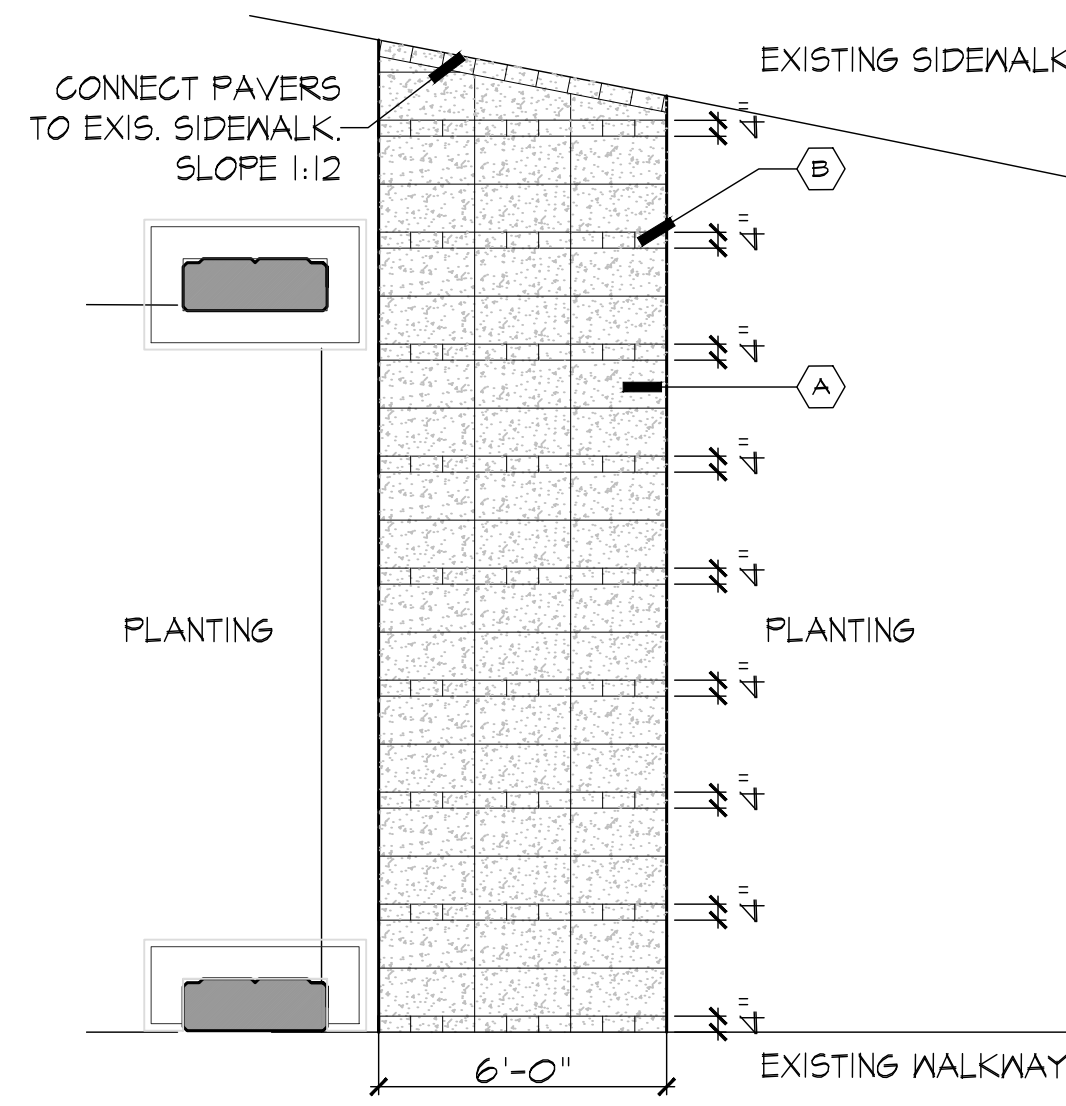

2 PAVER WALKWAY
SCALE: 1/4"=1'-0"

(A) MANUFACTURER: ARTISTIC PAVERS
 SIZE: 1-5/8" X 12" X 24" SHELLOCK-IVORY
 SAND SET ON COMPACTED FILL
 (B) MANUFACTURER: ARTISTIC PAVERS
 SIZE: 1-5/8" X 4" X 8" SHELLOCK-SILVER SAM
 SAND SET ON COMPACTED FILL

TOWN CENTER PLAZA
 4400 West Sample Road, Coconut Creek, Florida 33066
HARDSCAPE DETAILS

REVISIONS:
2 06-05-2020 DRC COMMENTS

November 18, 2019
 DATE
 S.O.Q.
 DRAWN BY:
 M.J.
 APPROVED BY:

This drawing is the property of Design Studio Boca, and is an instrument of service not to be reproduced in whole or in part without the express written permission of same.