




**1 PROTECTIVE / FENCING BARRICADE DETAIL** NTS

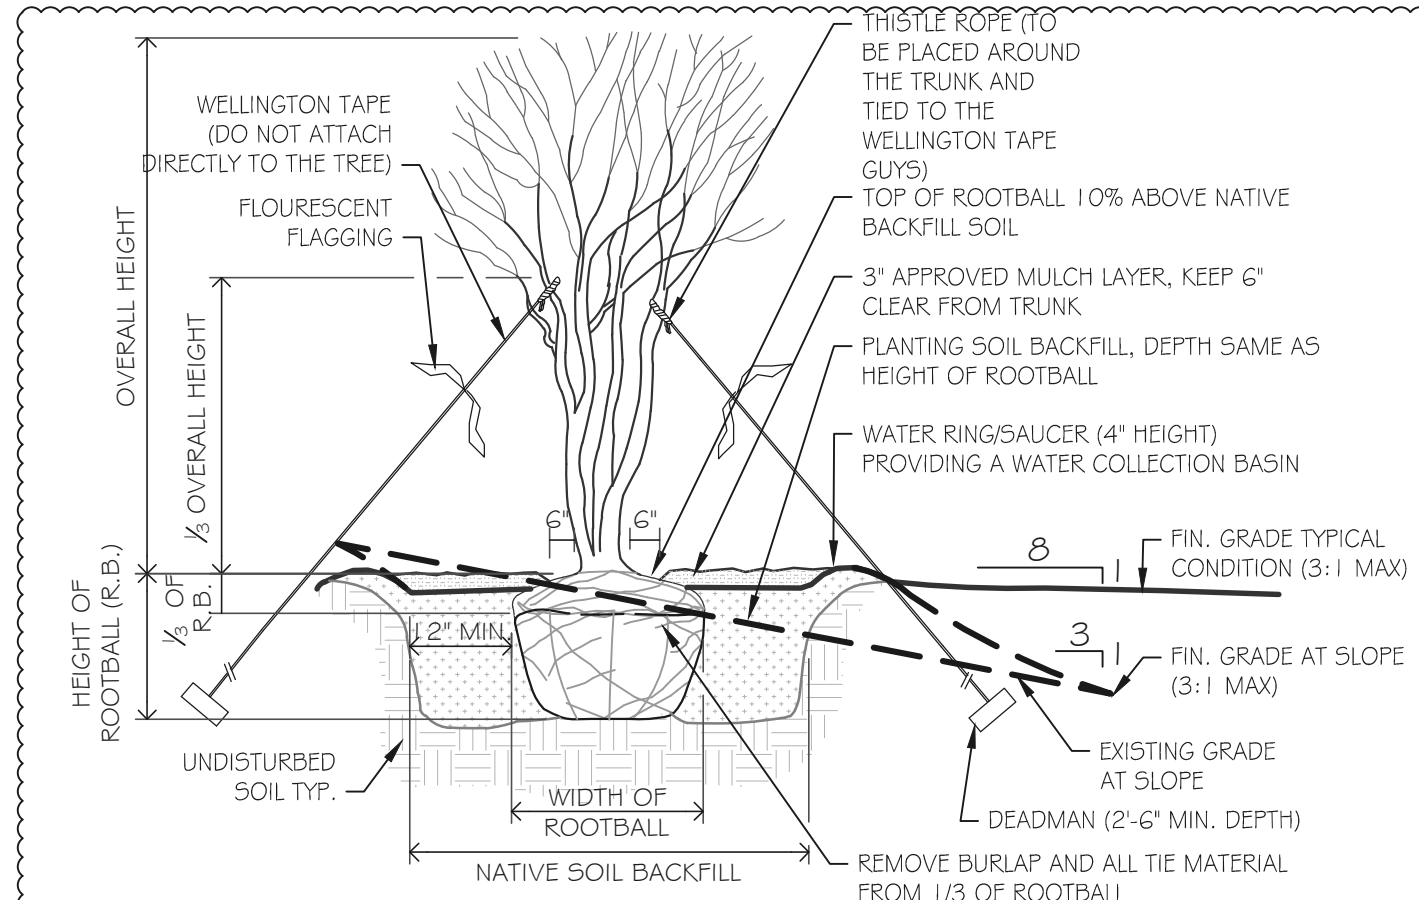


**4 MULTI-STEM PLANTING DETAIL** NTS

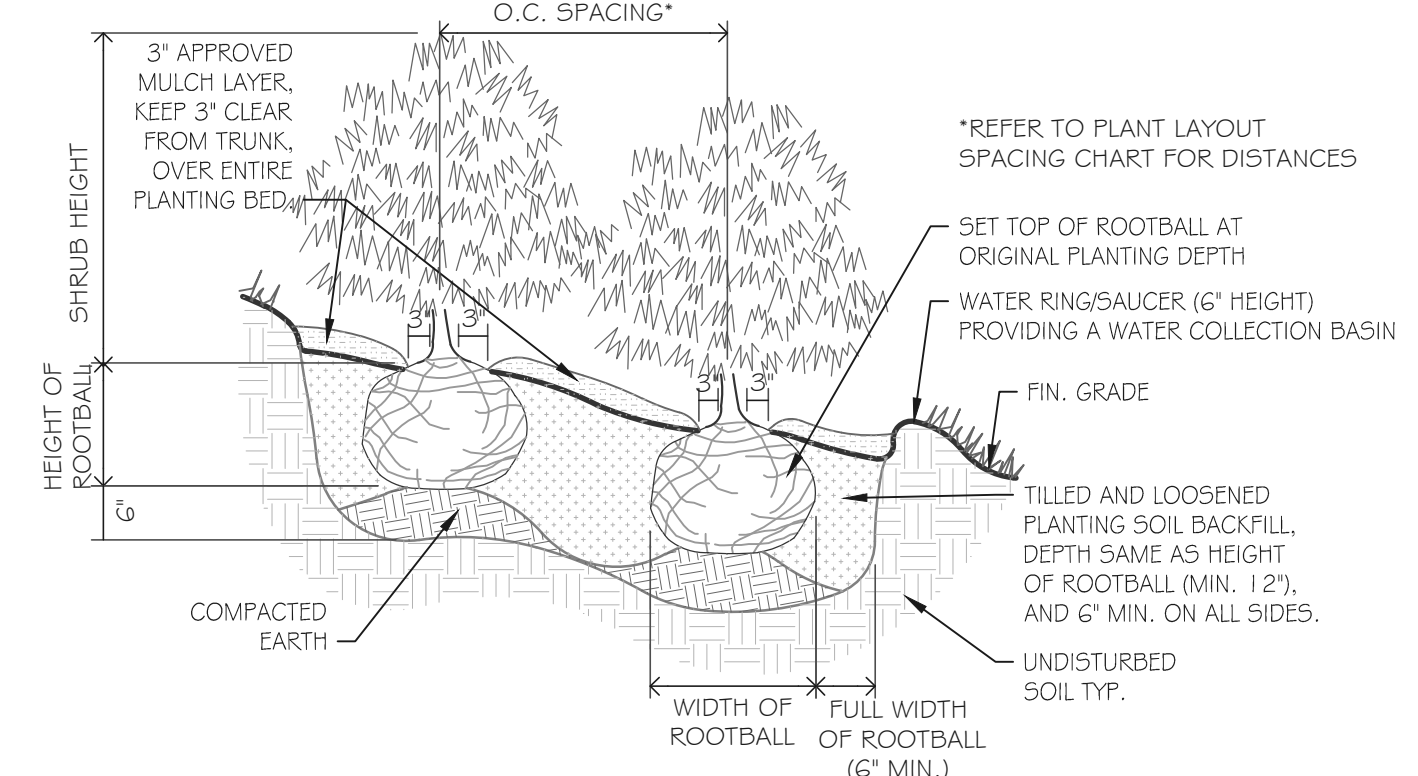


**5 SHRUB PLANTING ON SLOPE DETAIL** NTS

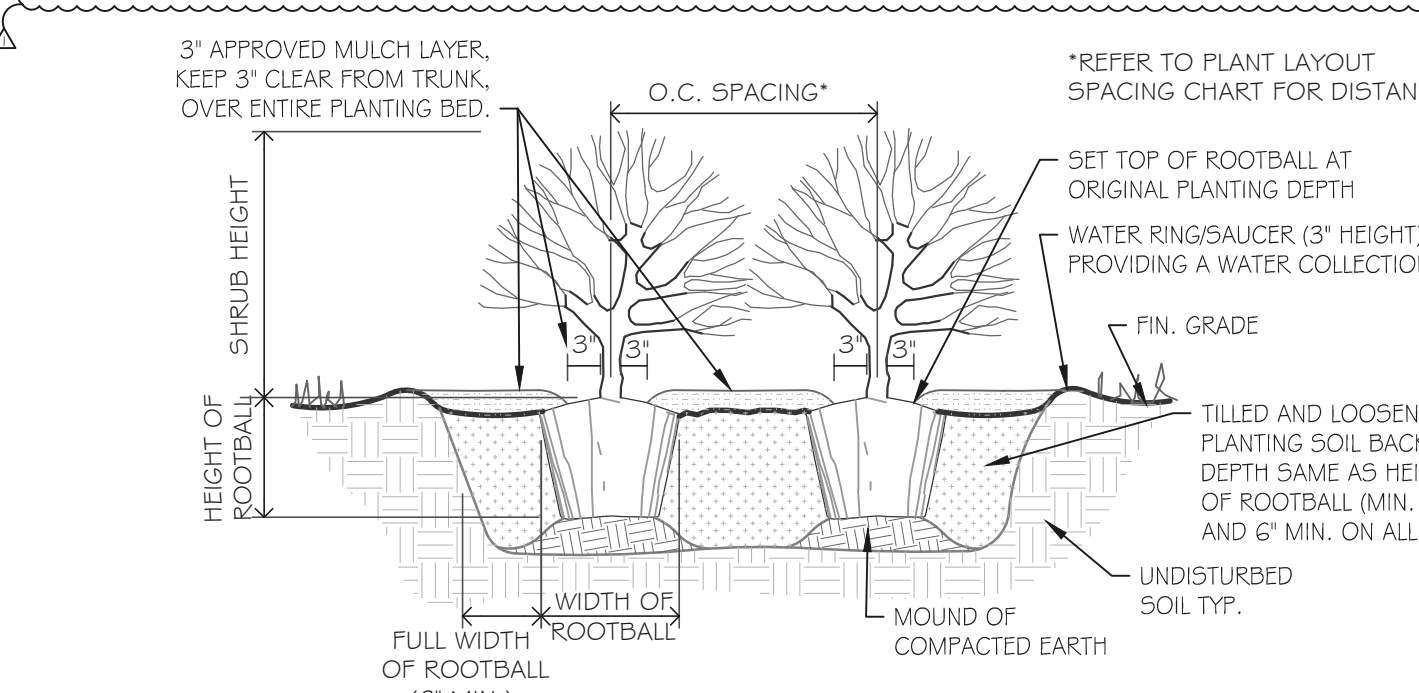


**6 SHRUB PLANTING DETAIL** NTS

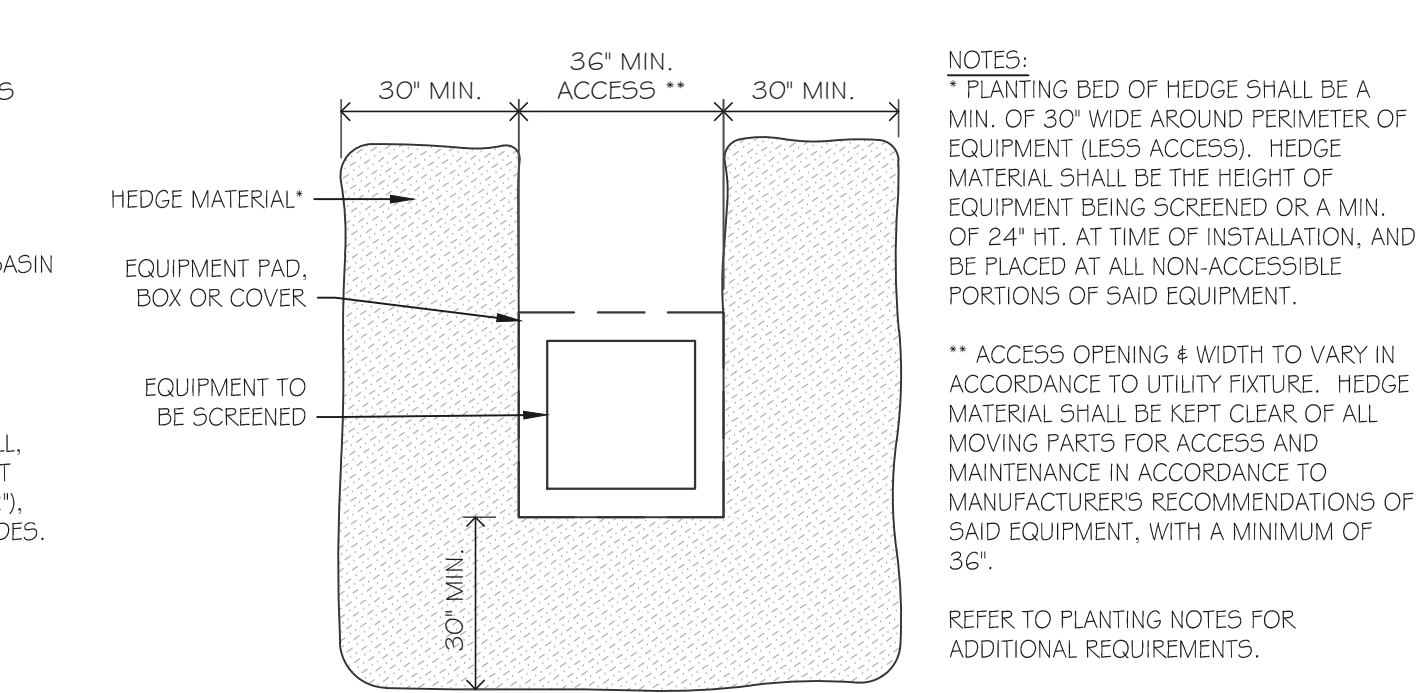


**7 UTILITY PAD SCREENING DETAIL** NTS

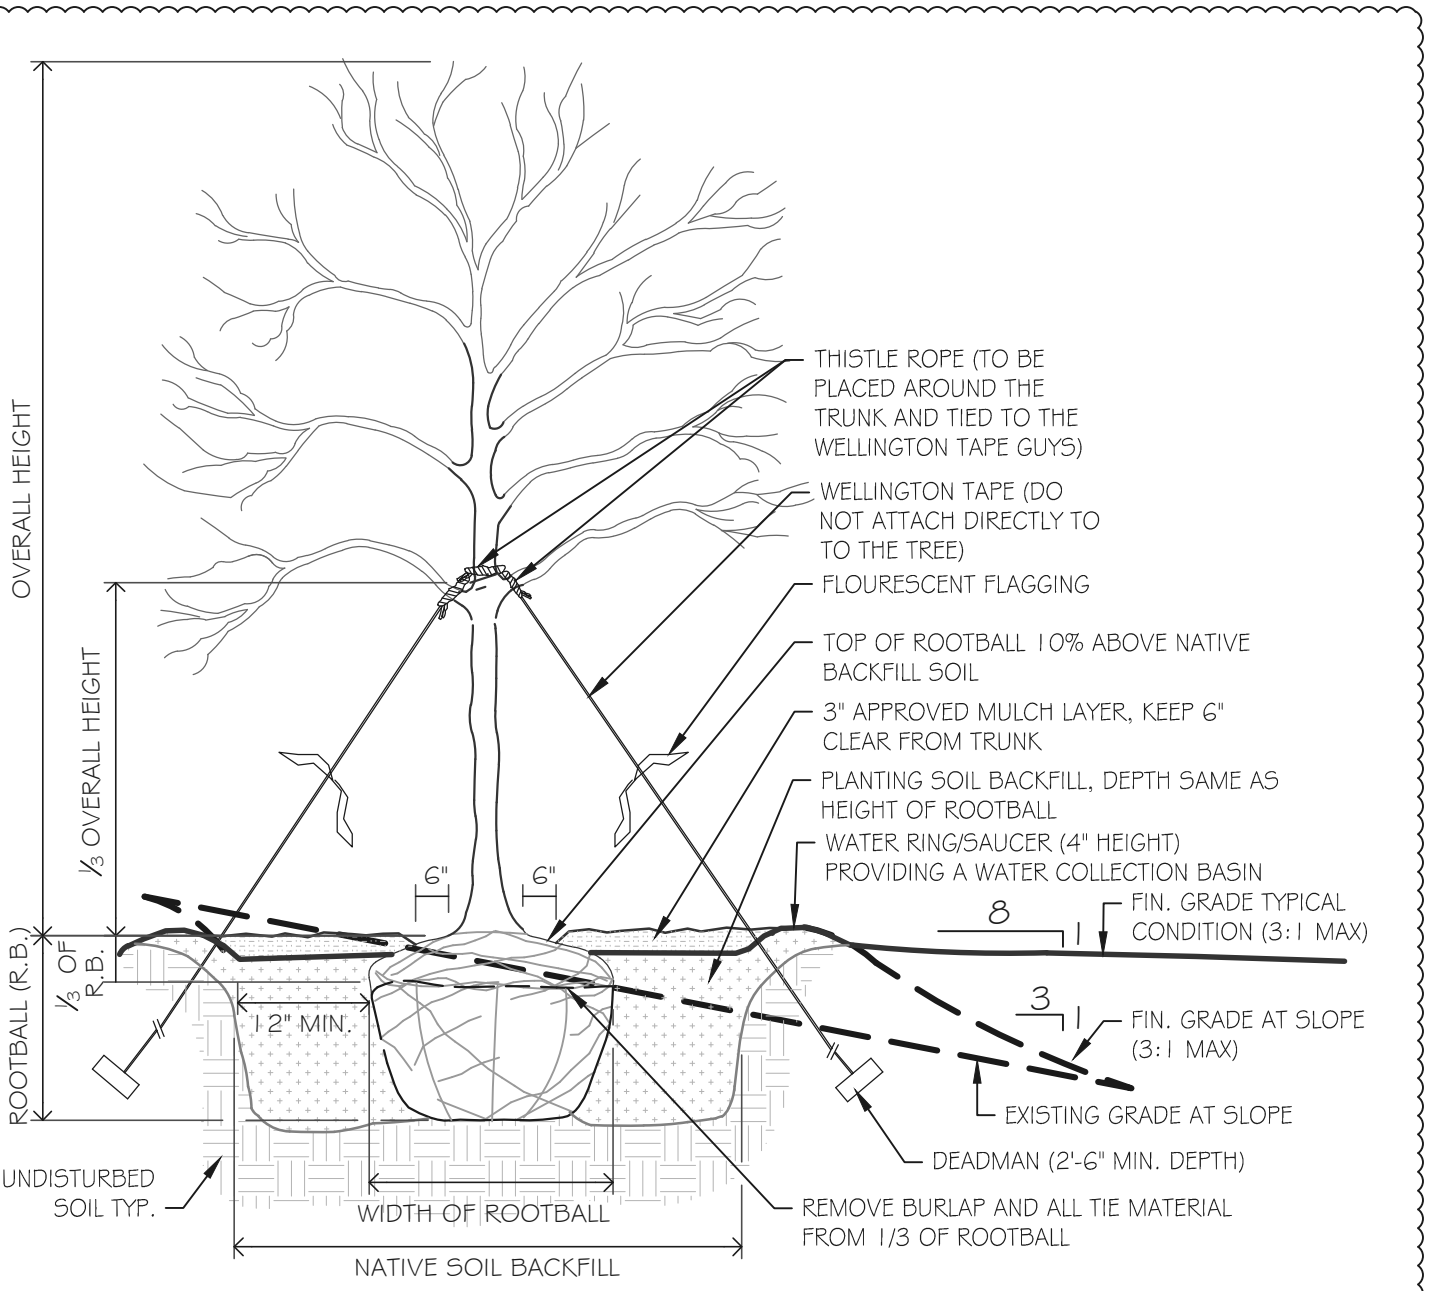


**2 TREE PLANTING DETAIL** NTS

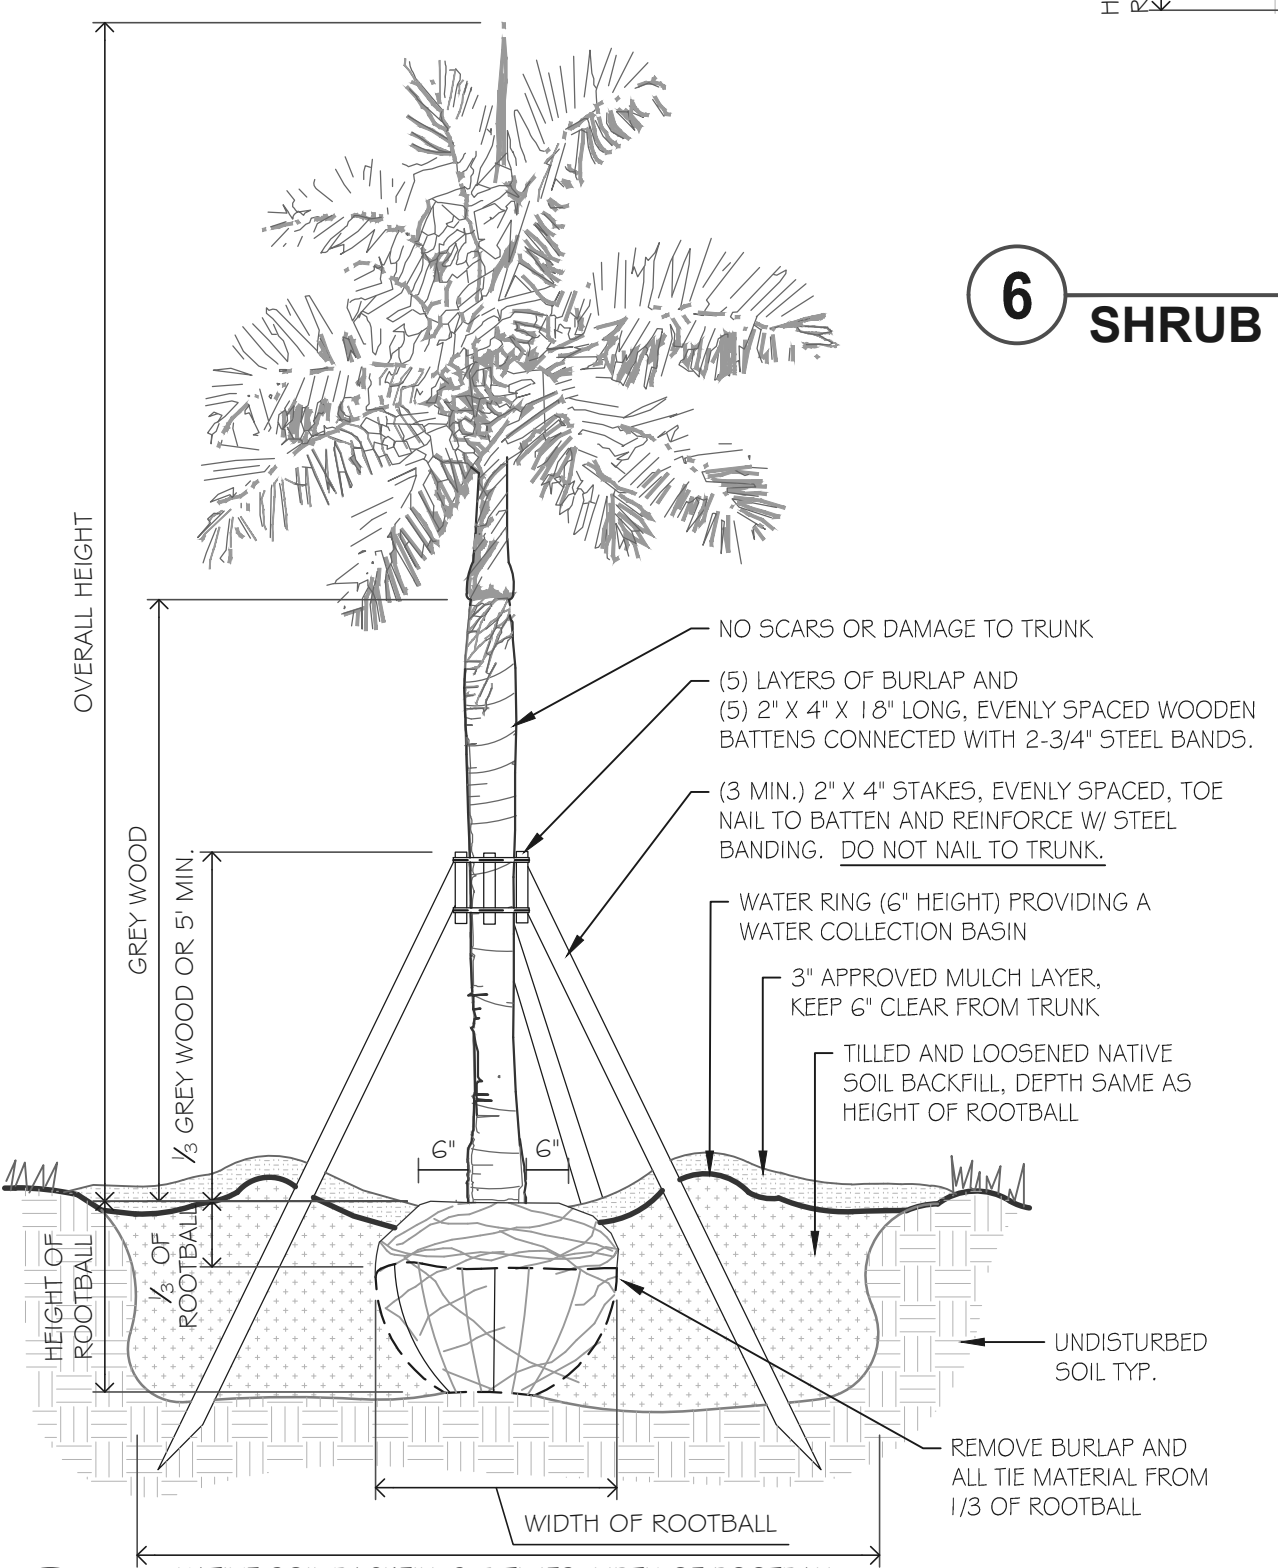


**3 PALM PLANTING DETAIL** NTS

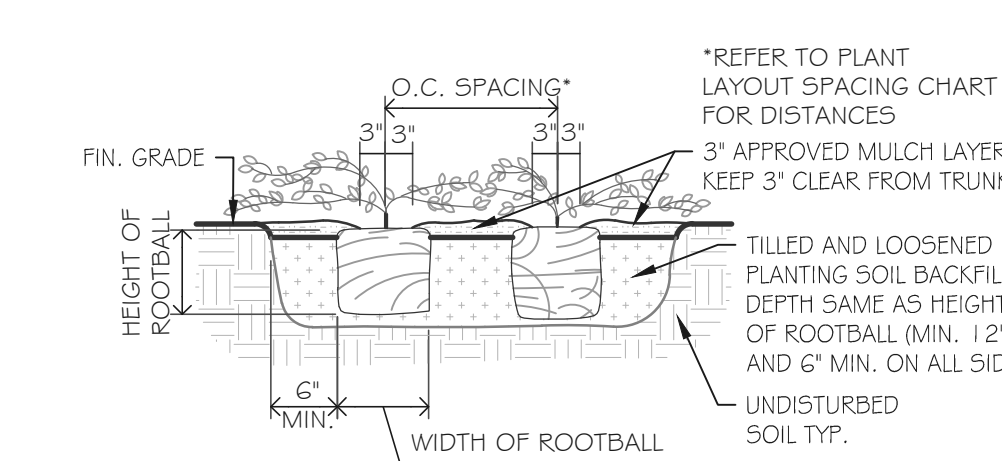


**8 GROUNDCOVER PLANTING DETAIL** NTS

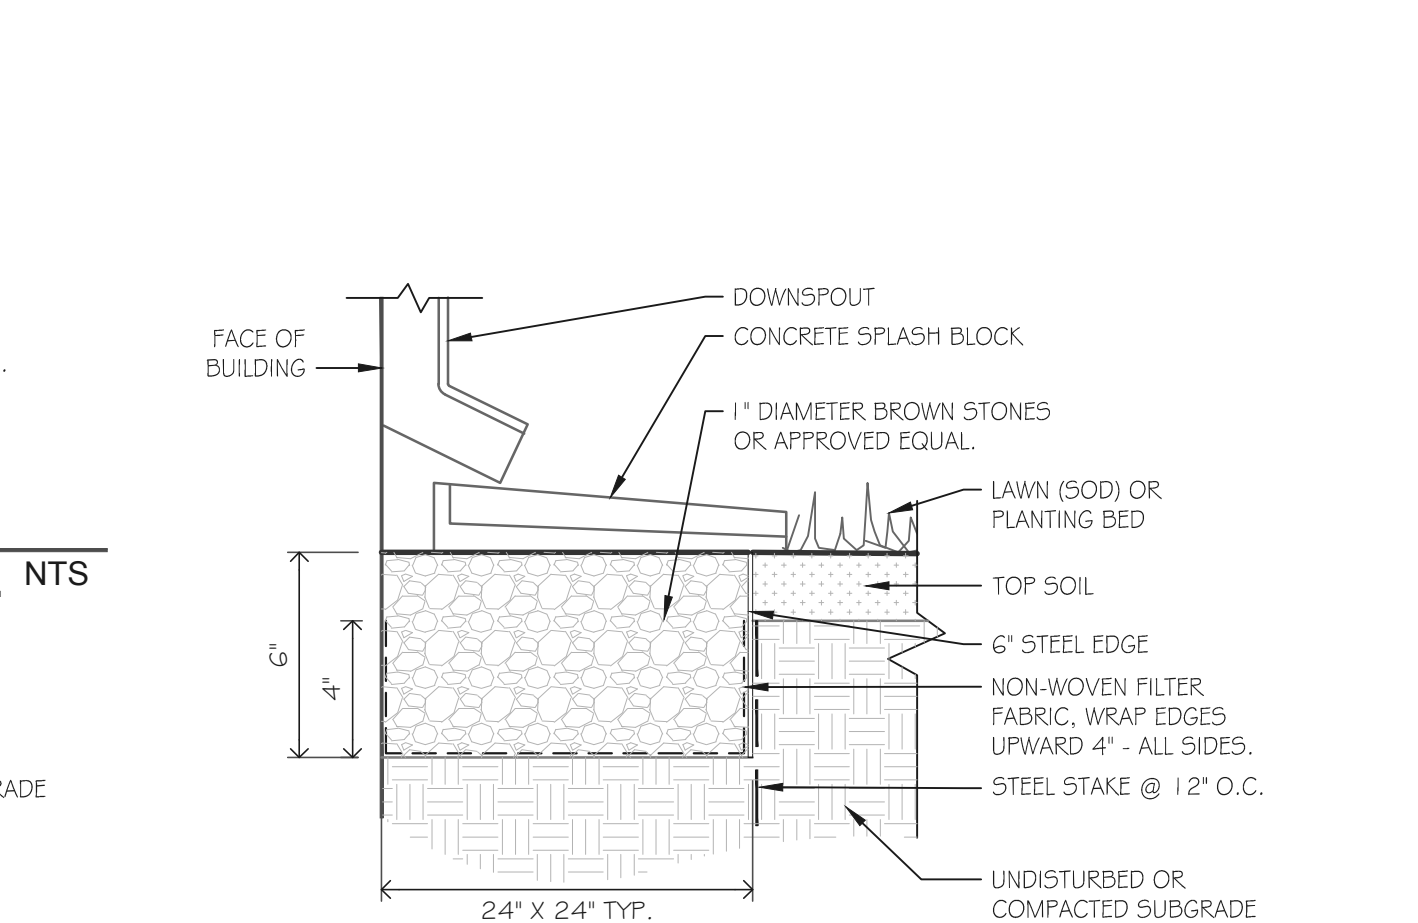

**10 DETAIL AT DOWNSPOUTS (TYP)** NTS

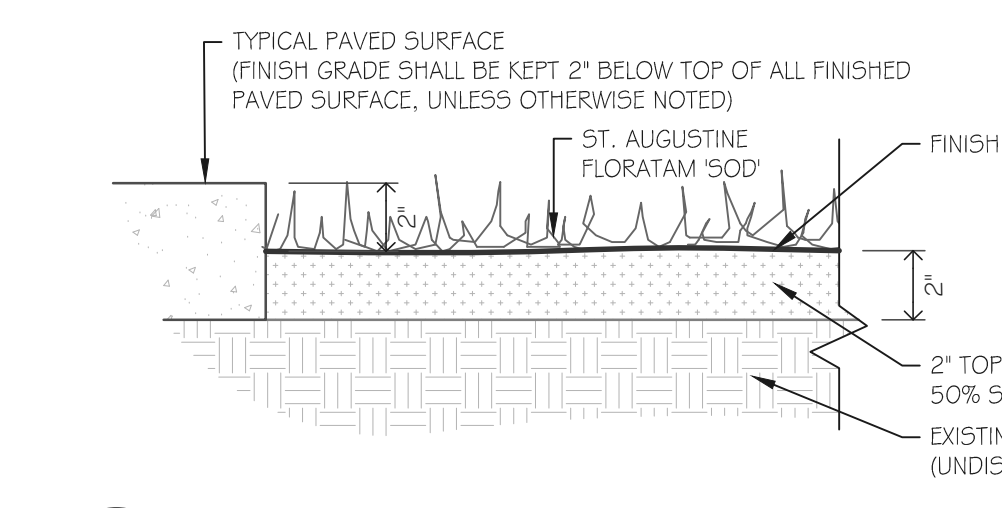

**9 SOD PLANTING DETAIL** NTS


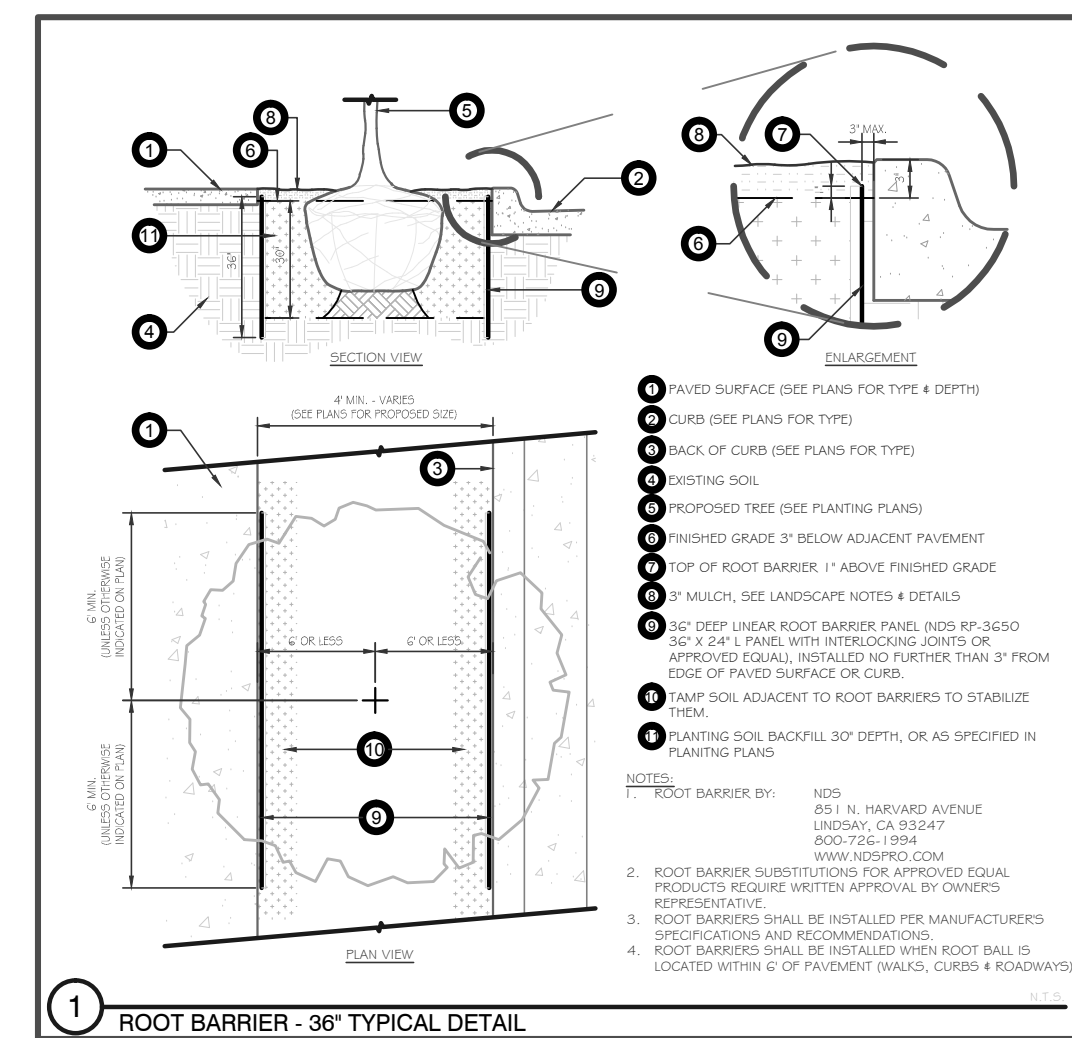


**11 GROUNDCOVER & SHRUB LAYOUT & SPACING DETAIL** NTS

**GROUNDCOVER / SHRUB SPACING CHART**

PLANT SPACING (A)	ROW SPACING (B)
6 IN. O.C.	5 IN. O.C.
8 IN. O.C.	7 IN. O.C.
10 IN. O.C.	9 IN. O.C.
12 IN. O.C.	10 IN. O.C.
15 IN. O.C.	13 IN. O.C.
18 IN. O.C.	15 IN. O.C.
24 IN. O.C.	21 IN. O.C.
30 IN. O.C.	26 IN. O.C.
36 IN. O.C.	31 IN. O.C.
48 IN. O.C.	41 IN. O.C.
54 IN. O.C.	46 IN. O.C.
60 IN. O.C.	52 IN. O.C.

ROW SPACING = PLANT SPACING X 0.86

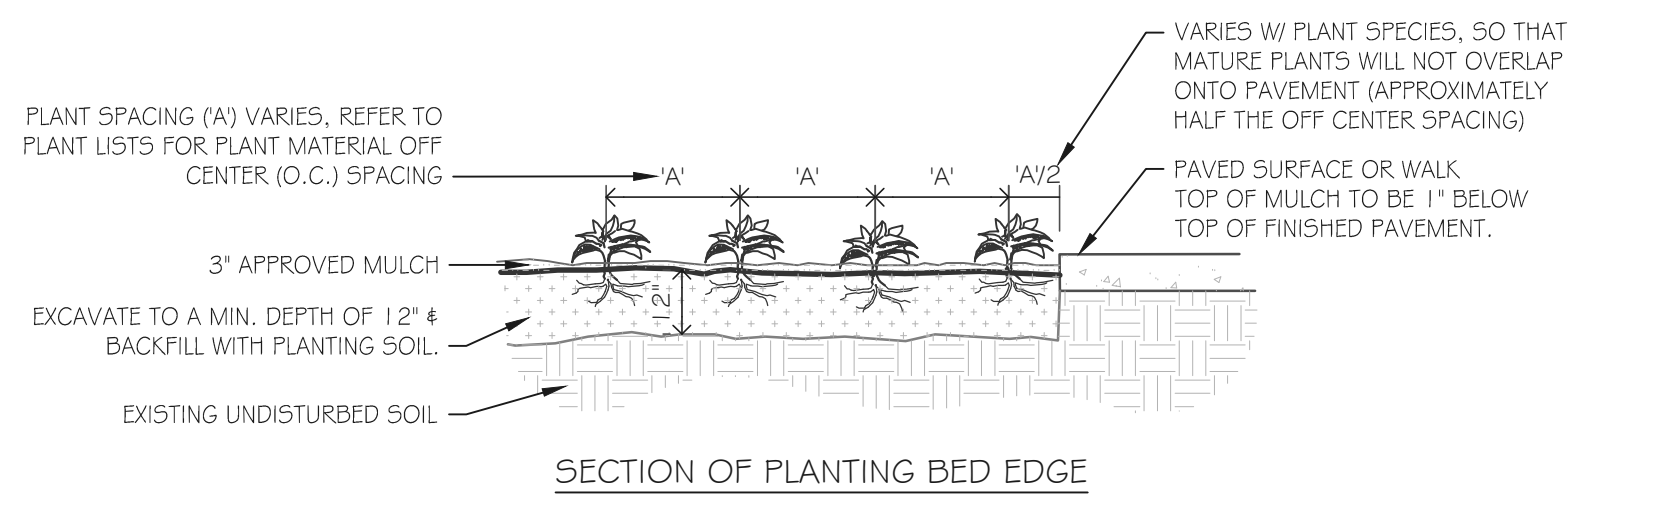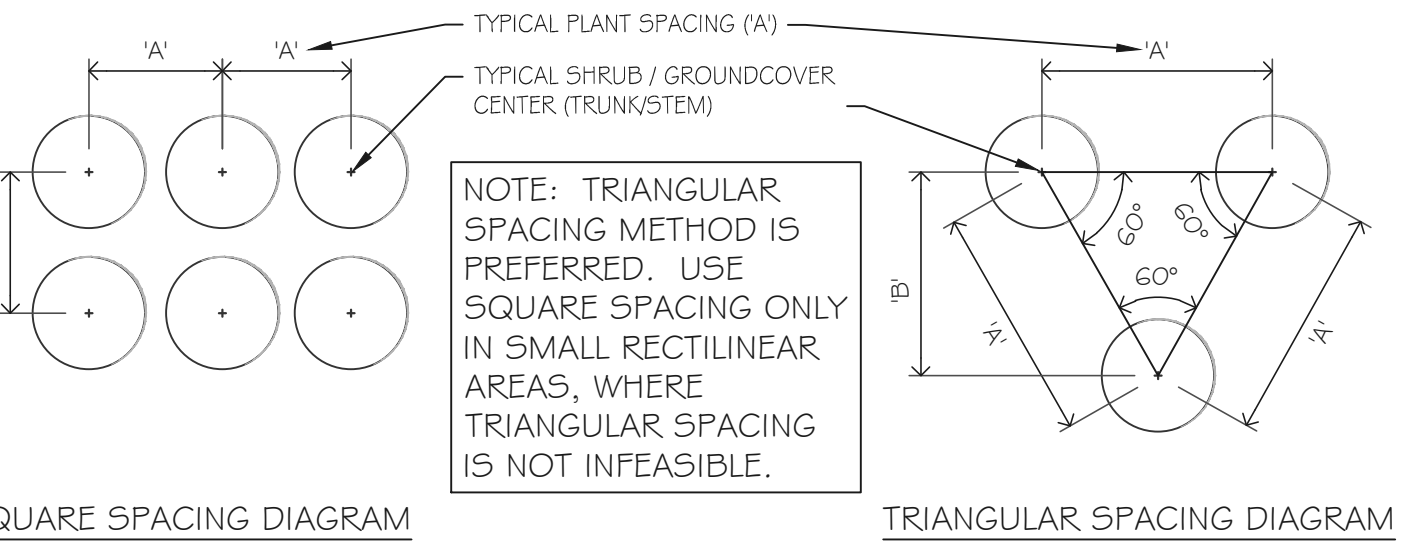

**11 GROUNDCOVER & SHRUB LAYOUT & SPACING DETAIL** NTS

DRC SUBMISSION NTS  
 PRELIMINARY NOT FOR CONSTRUCTION  
 ELEVATIONS SHOWN ARE NGVD 29  
 (NAVD88=NGVD29-1.565')



**SRS**  
 SYNALOVSKI ROMANK SAYE  
 Architecture - Planning - Interior Design  
 1800 Eler Drive, Suite 500  
 Fort Lauderdale, FL 33316  
 T 954.961.6806  
 F 954.961.6807  
 www.synalovskid.com

TAMMY D. COOK-WHEEDON, R.L.A.  
 STATE OF FLORIDA REGISTERED LANDSCAPE ARCHITECT  
 LICENSE NO. 1328

Certificate of Authorization LC00000339



Calvin, Giordano & Associates, Inc.  
 1800 Eler Drive, Suite 600, Fort Lauderdale, Florida 33316  
 Phone: 954.921.7701 • Fax: 954.921.8807

**WINDMILL PARK**  
 700 LYONS ROAD  
 COCONUT CREEK, FL 33063  
 CLIENT: CITY OF COCONUT CREEK

REV	DATE	DESCRIPTION
1	12-11-18	PRELIMINARY

DESIGN DELIVERABLE: SET  
 ISSUE DATE: 01/12/2016

PROJECT NUMBER: 1252-140622  
 DRAWN BY: MM  
 CHECKED BY: TCW

STANDARD PLANTING DETAILS

SHEET NUMBER:  
**L-6**