


**WINSTON
PARK
CHURCH**

4001 NW 63rd St.
COCONUT CREEK
FL 33073

Irrigation Design by:
**CONTROL PRECIPITATION
DESIGN, INC.**
P.O. BOX 2268
BOCA RATON, FL 33432
TEL (561) 391-3928
FAX (561) 391-5310

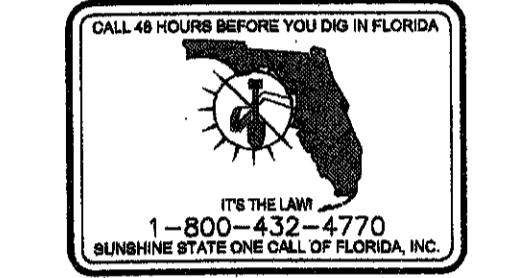

**MURAKAMI
LANDSCAPE ARCHITECTS**

326 NE 1st Avenue Delray Beach, Florida 33444-3804
Tel 561 276 7750
Fax 561 276 7046


Revision:
Response to September 9th, 2011
DRC COMMENTS
Response to DRC Comments
October 13, 2011

North:
Scale: 1" = 20'
Job Number:
Project Name:
Drawing Name: R/I
Checked By:
Date: August 16, 2011
Sheet Title:

**IRRIGATION
PLAN**

Sheet Number:
Sht. of
© 2008 Murakami Landscape Architects

INSTALLATION TO CONFORM TO APPENDIX "F" OF THE
FLORIDA BUILDING CODE, CURRENT BROWARD REVISIONS

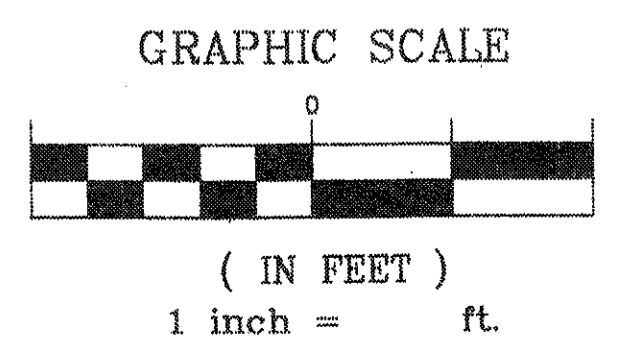

Murakami
10/21/2011

IR-1