



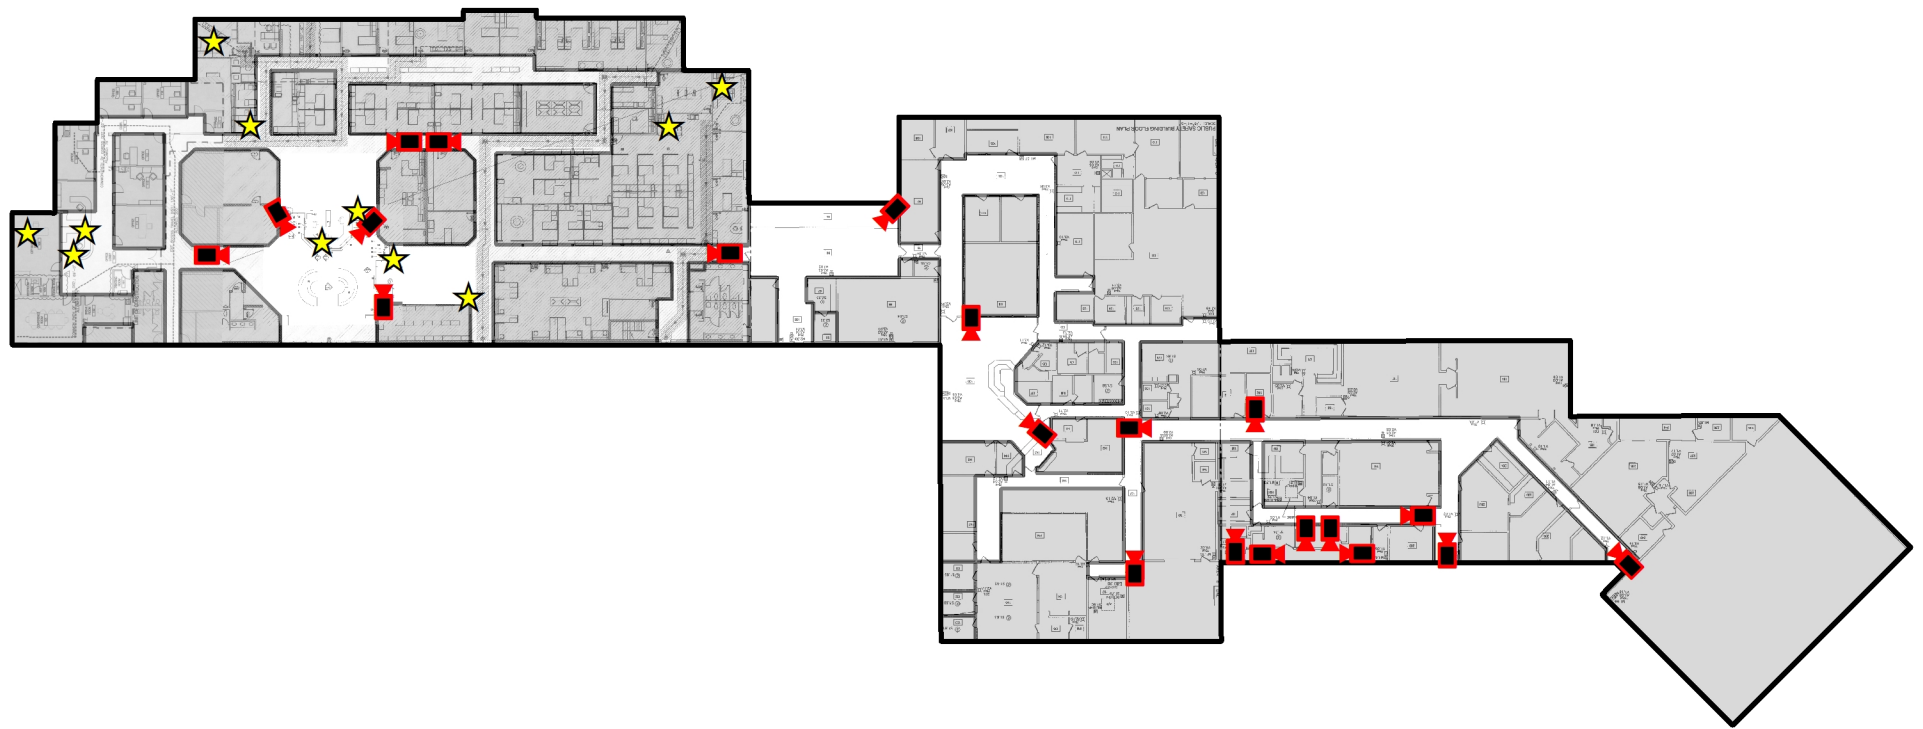

GOVERNMENT CENTER FLOOR PLAN

-  - Existing Camera Location
-  - Existing Panic Button

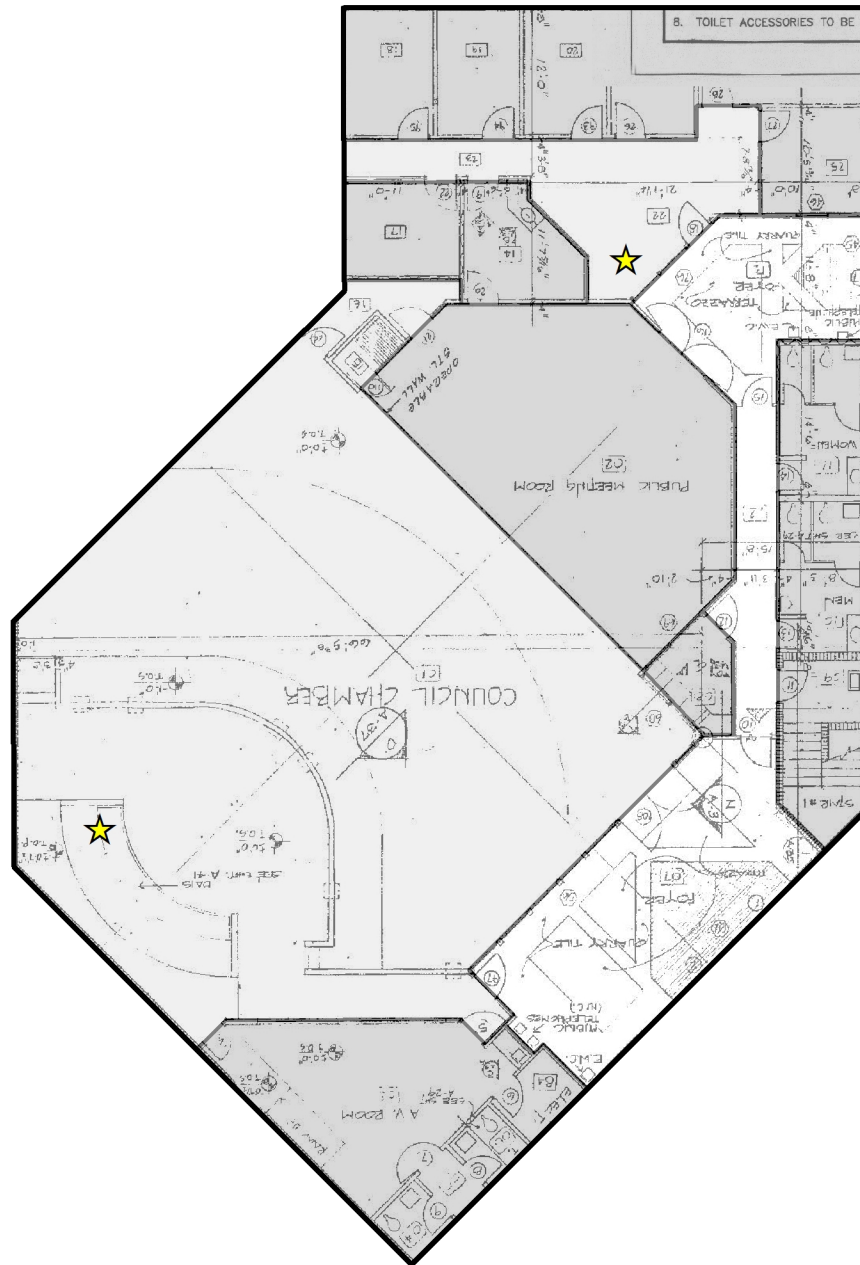

COMMISSION CHAMBER FLOOR PLAN

-  - Existing Camera Location
-  - Existing Panic Button