

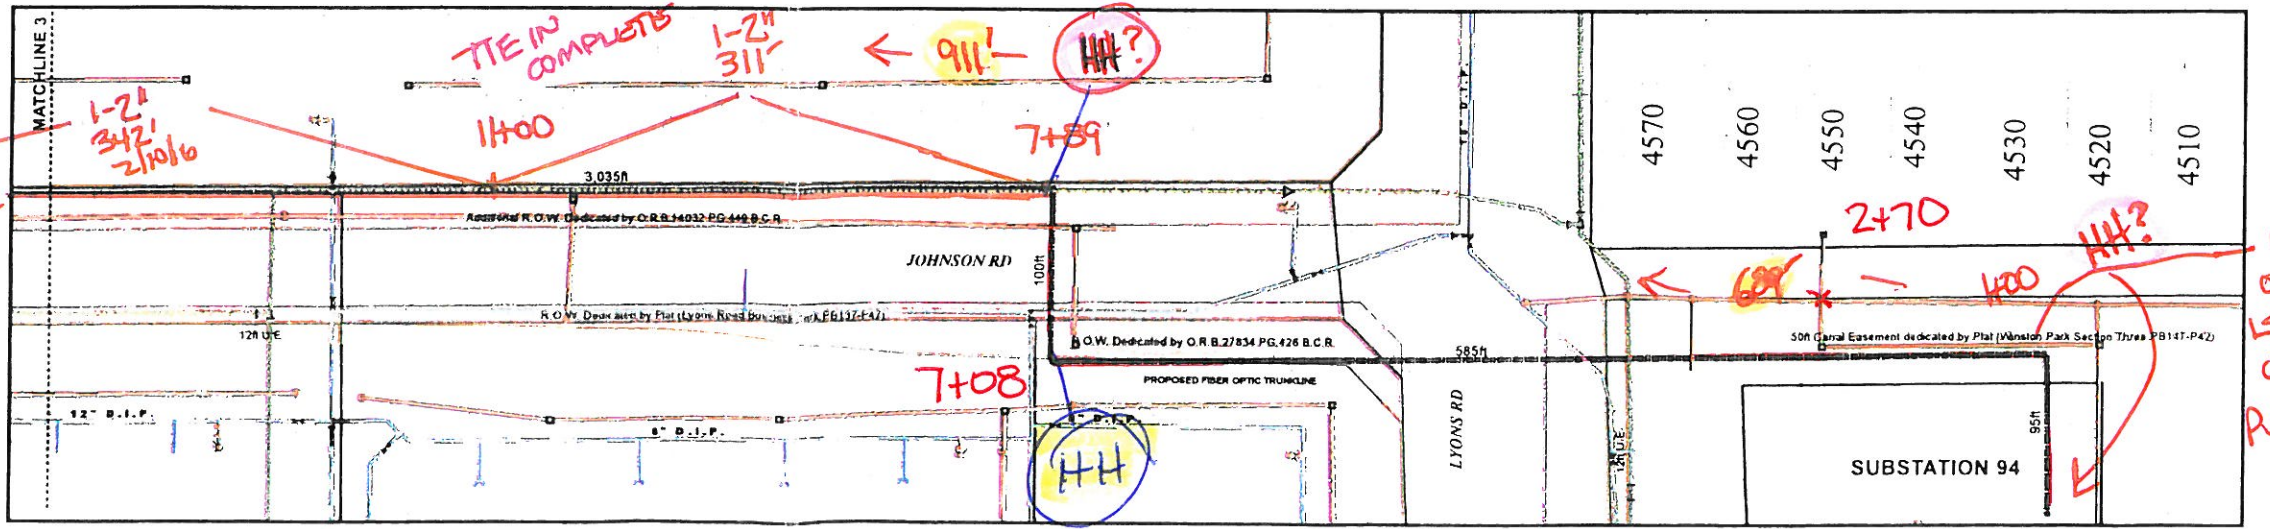
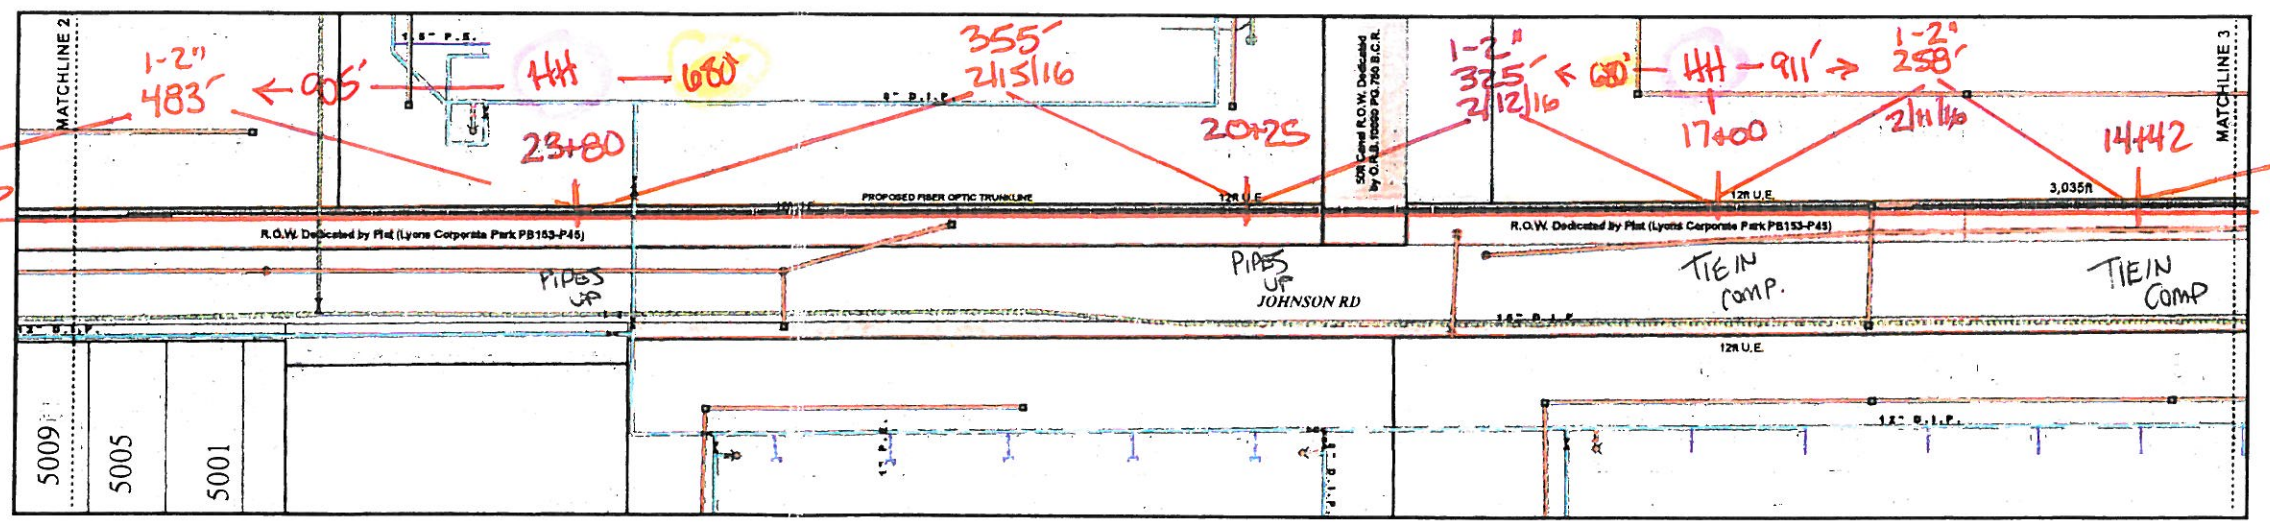
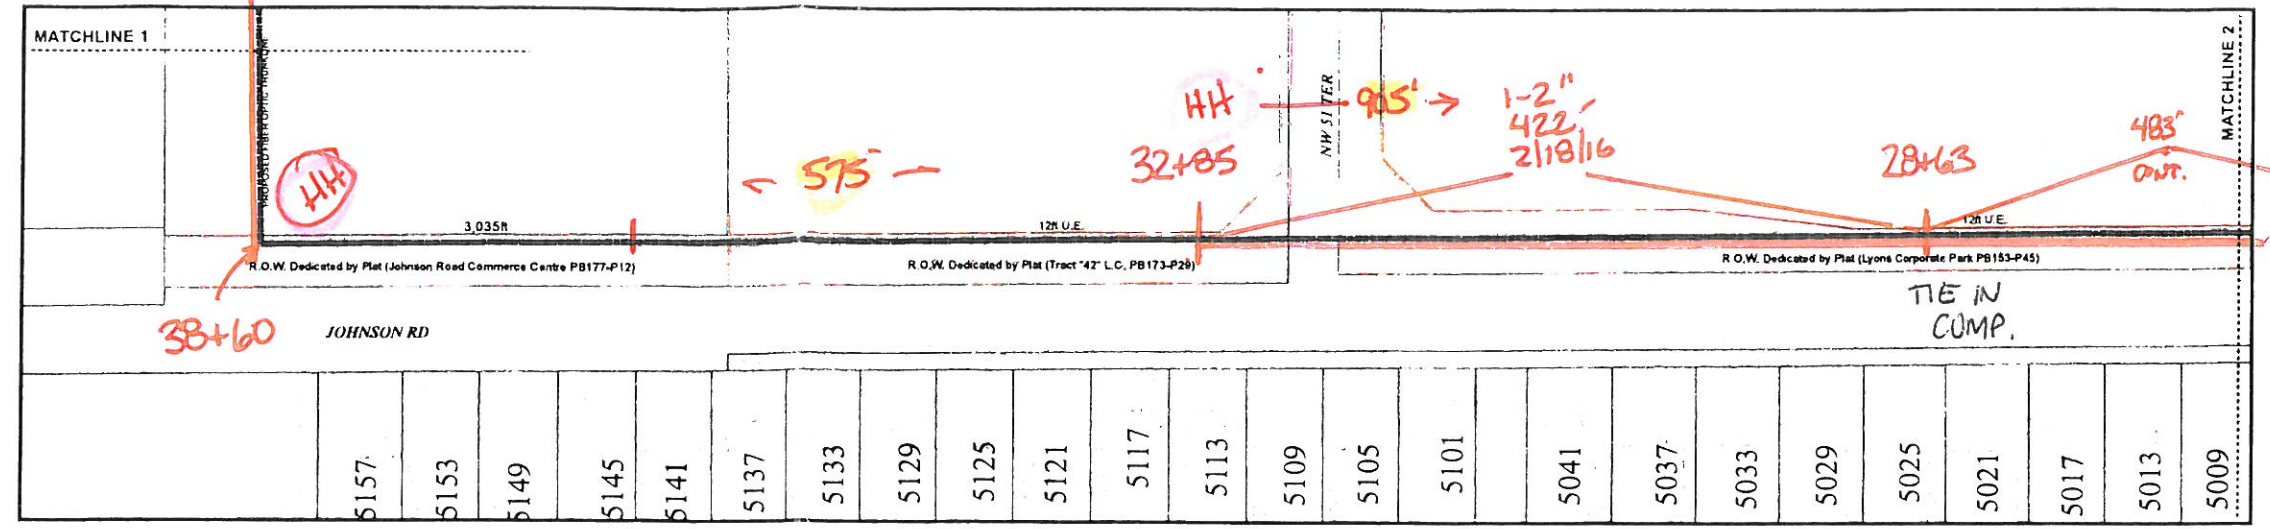


FIBER OPTIC PHASE 1 TRUNKLINE

(Estimated Length = 4,950 ft)

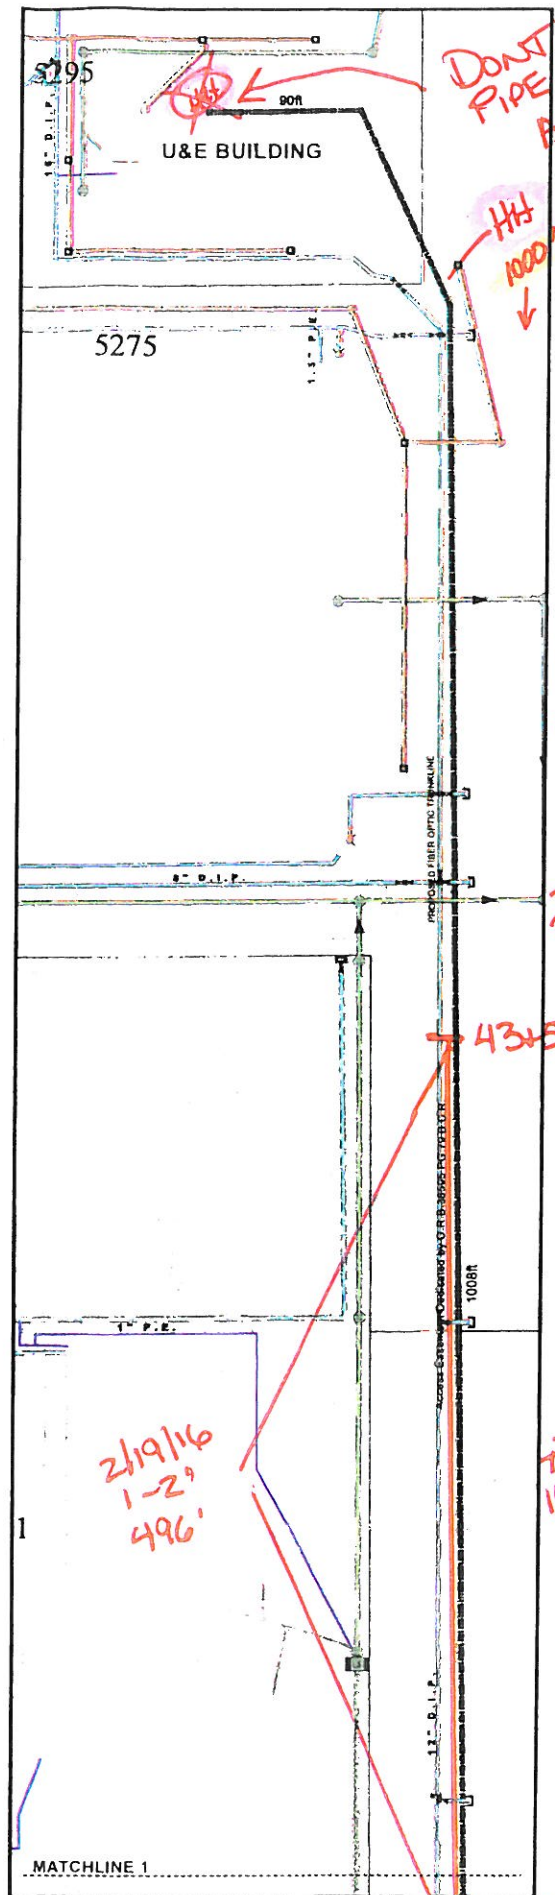

- Legend
- Sewer Gravity Main
 - Sewer Force Main
 - Sewer Lateral
 - Storm Drain
 - Water Main
 - Water Service
 - Easement
 - Right-of-Way

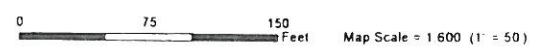

TO 38+60

HH OR LEAVE OPEN PULL POINT