

**MP-1**

**MP-2**

**MP-3**

**MP-4**

**MP-5**



ISSUE	DATE	DESCRIPTION

PROJECT MANAGER	SUNSHINE BULLOCK
PROJECT NUMBER	113386



**Coconut Creek**  
BUTTERFLY CAPITAL OF THE WORLD®














**CITY OF COCONUT CREEK  
69TH STREET GREENWAY  
TRAIL MASTER PLAN  
KEY SHEET**

FILENAME	
SCALE	1:200

 SHEET  
**KS-1**

# LEGEND

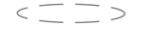- OAK TREE 
- PINE TREE 
- PALM TREE 
- STORM SEWER LINE 
- POTABLE WATER LINE 
- SANITARY SEWER LINE 
- DRAINAGE STRUCTURE 
- POTABLE WATER STRUCTURE 
- SANITARY SEWER STRUCTURE 
- DRAINAGE SWALE 

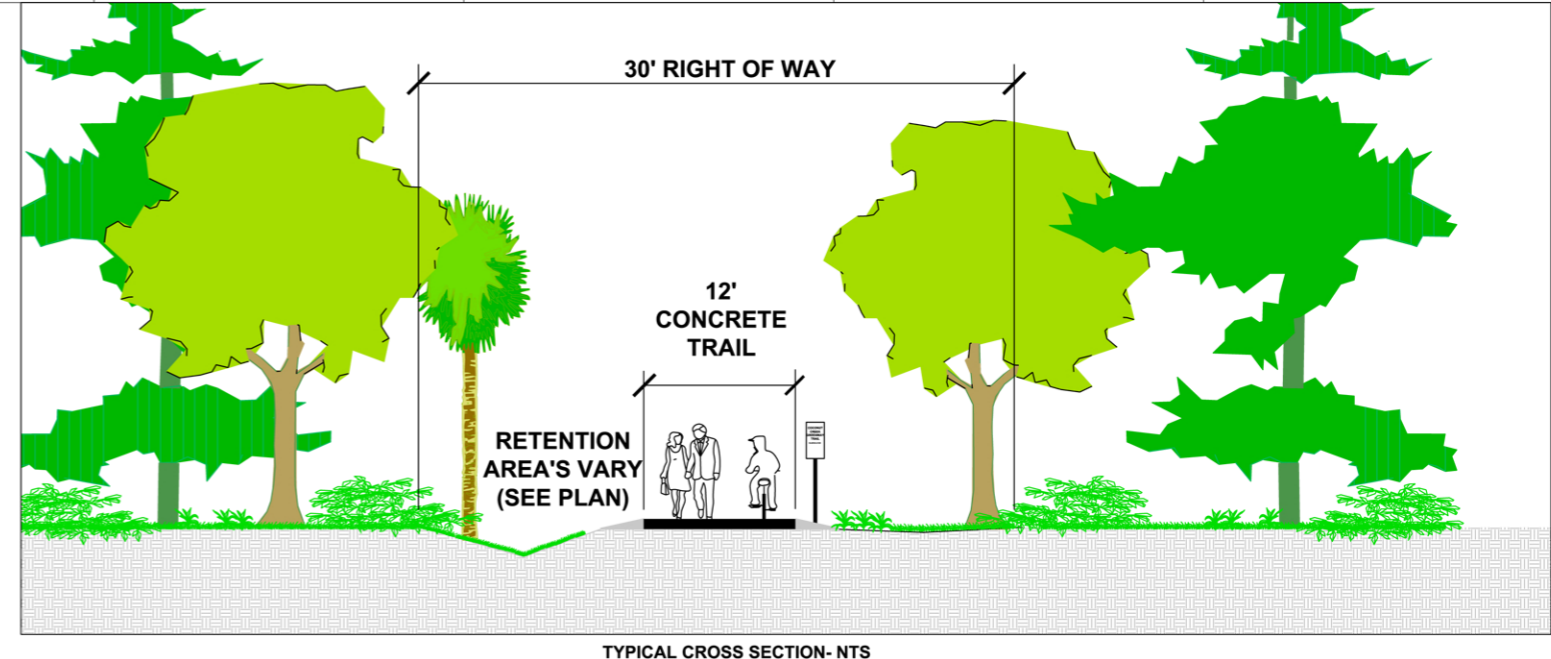

ISSUE	DATE	DESCRIPTION

PROJECT MANAGER	SUNSHINE BULLOCK
PROJECT NUMBER	113386



**Coconut Creek**  
BUTTERFLY CAPITAL OF THE WORLD®

**CITY OF COCONUT CREEK  
69TH STREET GREENWAY  
TRAIL MASTER PLAN**










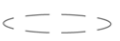
0 10 20 40

SCALE 1:40

FILENAME

SHEET **MP-1**

# LEGEND

- OAK TREE 
- PINE TREE 
- PALM TREE 
- STORM SEWER LINE 
- POTABLE WATER LINE 
- SANITARY SEWER LINE 
- DRAINAGE STRUCTURE 
- POTABLE WATER STRUCTURE 
- SANITARY SEWER STRUCTURE 
- DRAINAGE SWALE 




ISSUE	DATE	DESCRIPTION

PROJECT MANAGER	SUNSHINE BULLOCK
PROJECT NUMBER	113386



**Coconut Creek**  
BUTTERFLY CAPITAL OF THE WORLD®



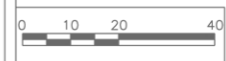







**CITY OF COCONUT CREEK**  
**69TH STREET GREENWAY**  
**TRAIL MASTER PLAN**



FILENAME	
SCALE	1:40

SHEET  
**MP-2**

# LEGEND

- OAK TREE 
- PINE TREE 
- PALM TREE 
- STORM SEWER LINE 
- POTABLE WATER LINE 
- SANITARY SEWER LINE 
- DRAINAGE STRUCTURE 
- POTABLE WATER STRUCTURE 
- SANITARY SEWER STRUCTURE 
- DRAINAGE SWALE 




ISSUE	DATE	DESCRIPTION

PROJECT MANAGER	SUNSHINE BULLOCK
PROJECT NUMBER	113386



**Coconut Creek**  
BUTTERFLY CAPITAL OF THE WORLD®





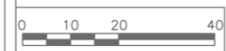





**CITY OF COCONUT CREEK  
69TH STREET GREENWAY  
TRAIL MASTER PLAN**

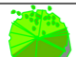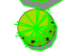

FILENAME	
SCALE	1:40

 SHEET  
**MP-3**

# LEGEND

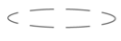- OAK TREE 
- PINE TREE 
- PALM TREE 
- STORM SEWER LINE 
- POTABLE WATER LINE 
- SANITARY SEWER LINE 
- DRAINAGE STRUCTURE 
- POTABLE WATER STRUCTURE 
- SANITARY SEWER STRUCTURE 
- DRAINAGE SWALE 



ISSUE	DATE	DESCRIPTION

PROJECT MANAGER	SUNSHINE BULLOCK
PROJECT NUMBER	113386




**Coconut Creek**  
BUTTERFLY CAPITAL OF THE WORLD®

**CITY OF COCONUT CREEK**  
**69TH STREET GREENWAY**  
**TRAIL MASTER PLAN**

0 10 20 40





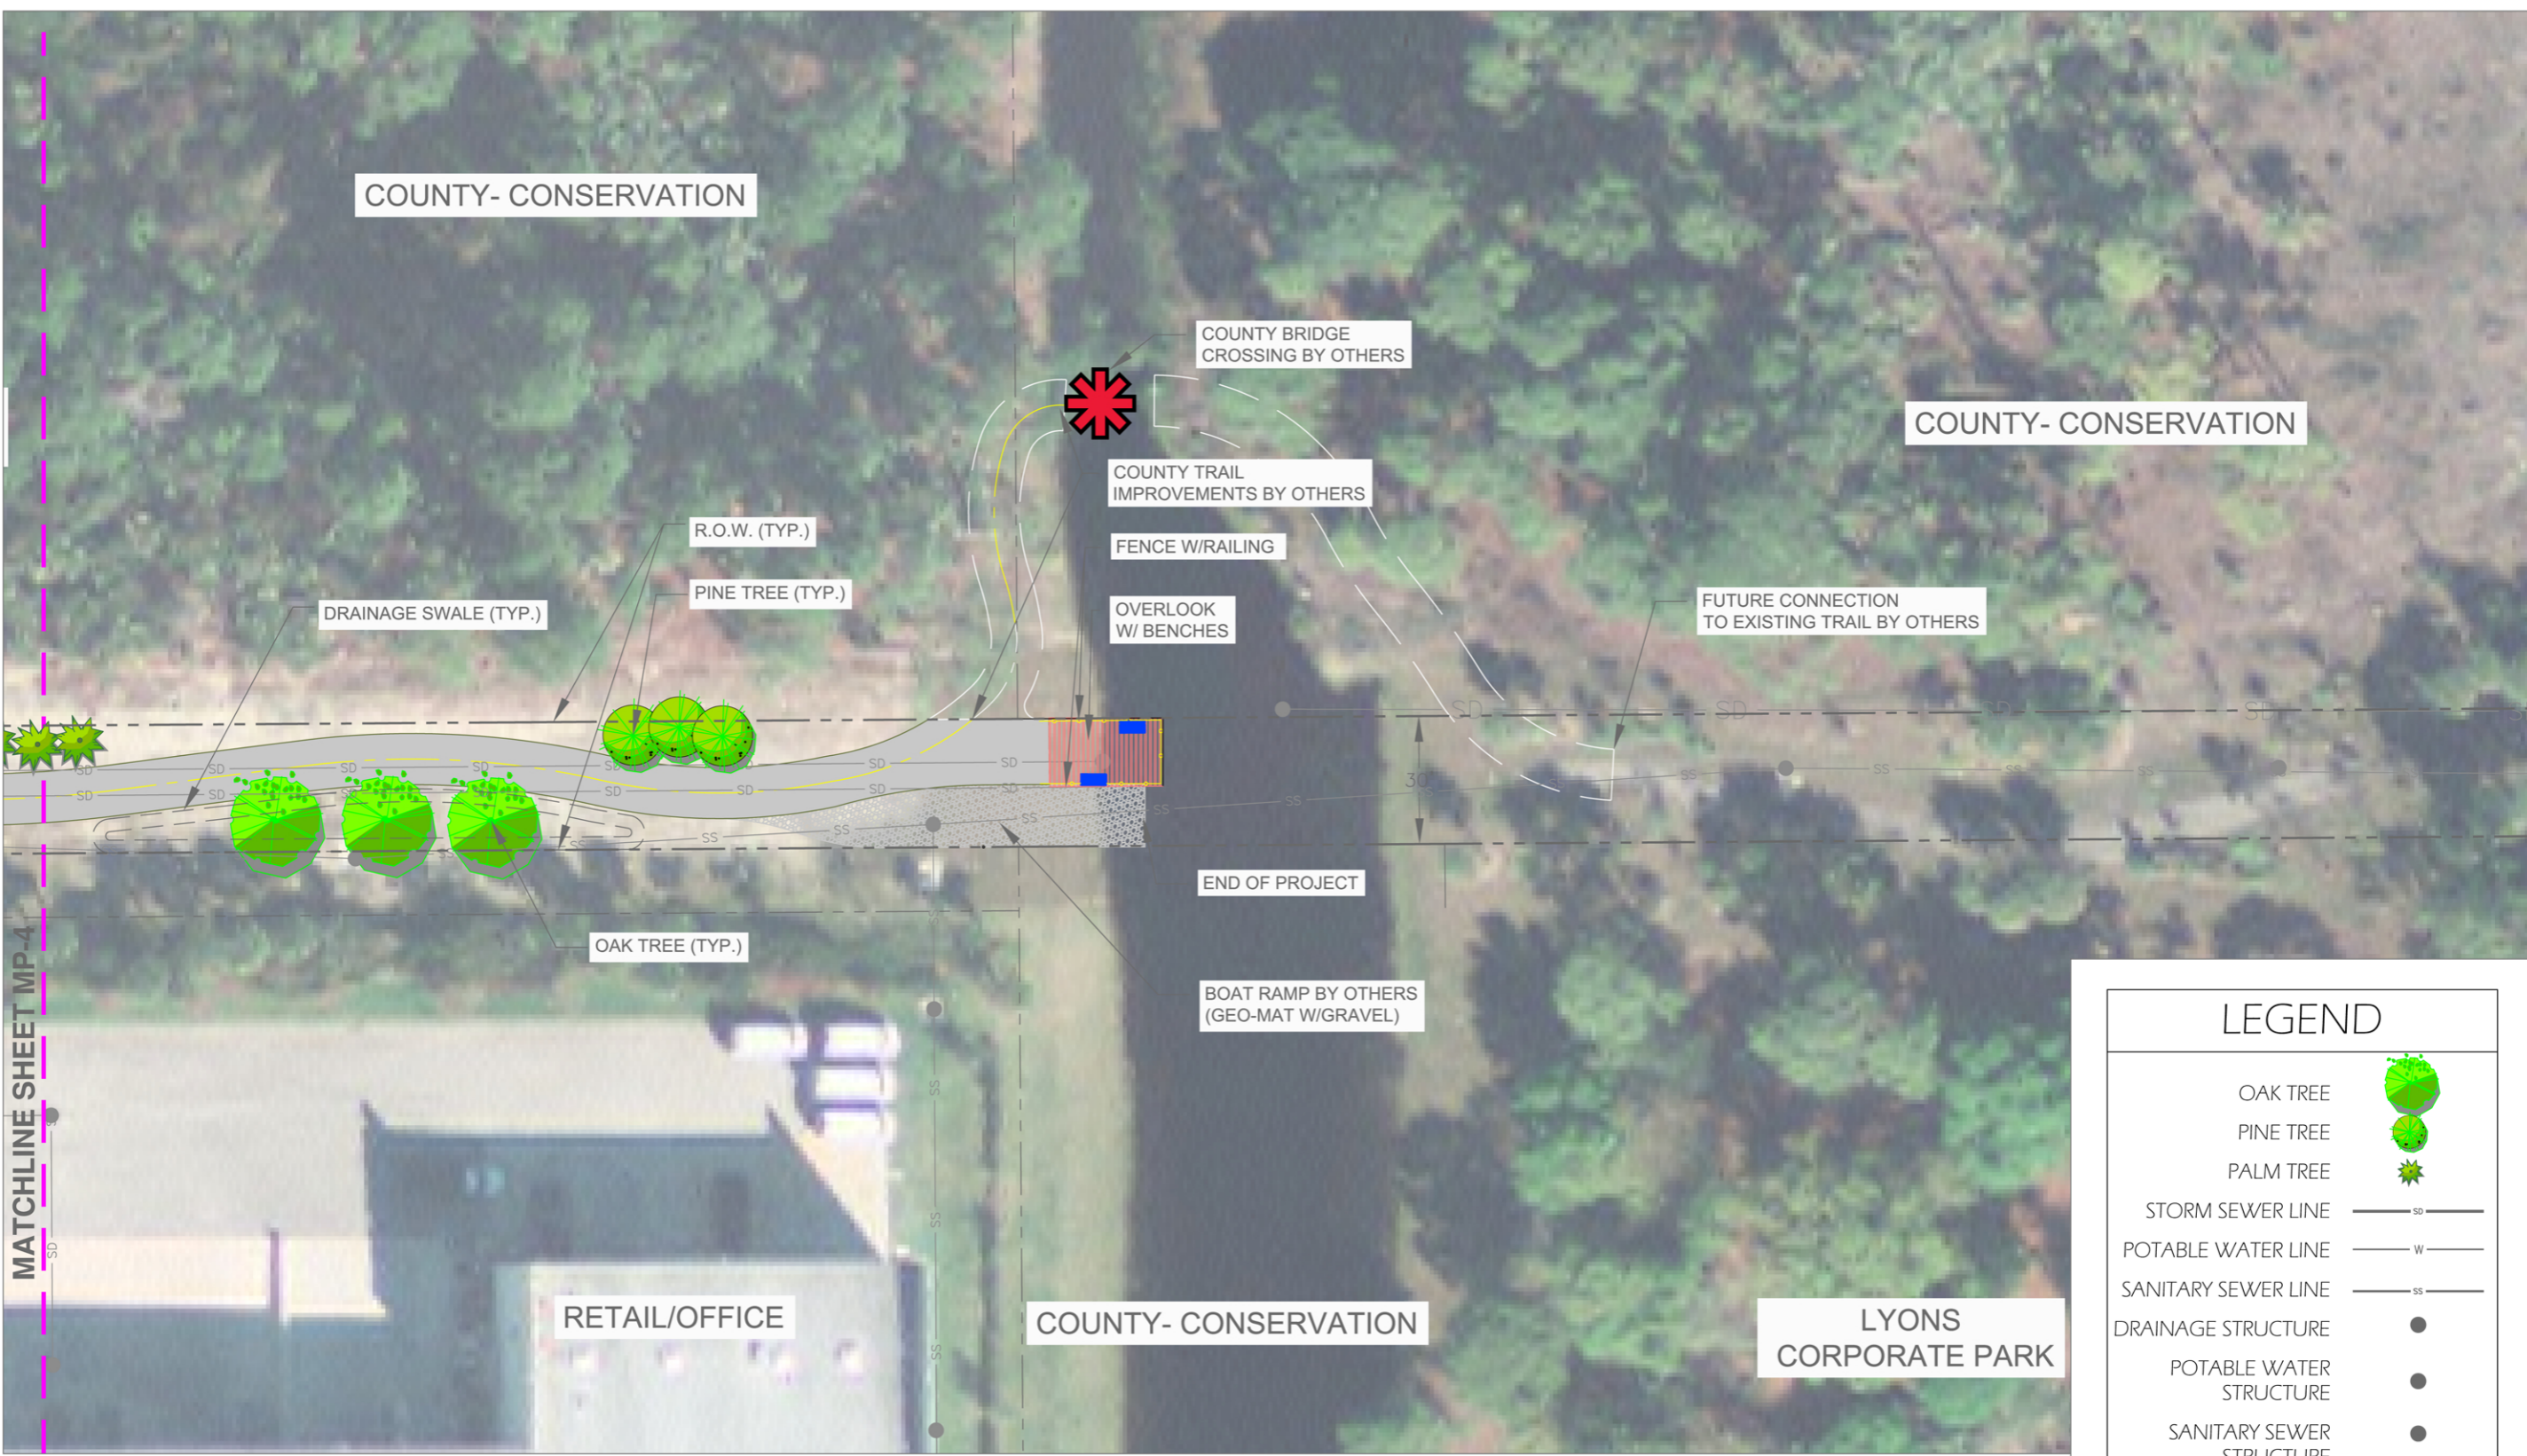





SCALE: 1:40

FILENAME: \_\_\_\_\_ SHEET: **MP-4**

 

MATCHLINE SHEET MP-4

### LEGEND

OAK TREE	
PINE TREE	
PALM TREE	
STORM SEWER LINE	
POTABLE WATER LINE	
SANITARY SEWER LINE	
DRAINAGE STRUCTURE	
POTABLE WATER STRUCTURE	
SANITARY SEWER STRUCTURE	
DRAINAGE SWALE	



ISSUE	DATE	DESCRIPTION

PROJECT MANAGER	SUNSHINE BULLOCK
PROJECT NUMBER	113386



**Coconut Creek**  
BUTTERFLY CAPITAL OF THE WORLD®

**CITY OF COCONUT CREEK  
69TH STREET GREENWAY  
TRAIL MASTER PLAN**

0 10 20 40	FILENAME	SHEET
SCALE 1:40		<b>MP-5</b>