


| | | | |
|-------------------------------|---------------------------------|-------------------------|---|
| 9 | Ilex Cassine | Dahoon Holly | 15' Ht. x 7' SPR |
| 9 | Lagerstroemia Indica | Crape Myrtle | 15' Ht. x 8' SPR |
| 9 | Lagerstroemia Indica 'New Snow' | White Crape Myrtle | 15' Ht. x 8' SPR |
| 6 | Myrica Cerifera | Wax Myrtle | 10' Ht. x 6' SPR |
| 12 | Pinus Elliottii | Slash Pine | 20' Ht. x 6' SPR |
| 59 | Pinus Elliottii | Slash Pine | 12' Ht. x 4' SPR |
| 48 | Pinus Elliottii | Slash Pine | 8' Ht. x 3' SPR |
| 7 | Quercus Virginiana | Heritage Live Oak | 20' Ht. x 10' SPR |
| 25 | Quercus Virginiana | Heritage Live Oak | 16' Ht. x 8' SPR |
| 93 | Sabal Palmetto | Cabbage Palm | C.T. 8' - 24' |
| SHRUBS AND GROUNDCOVER | | | |
| 80 | Chamaerops Humilis | European Fan Palm | 3' O.A. 4' O.C. 5 gal. |
| 3773 | Chrysobalanus Icaeo | Cocoplum | 24" O.A. 30" O.C. 3 gal. |
| 96 | Cortaderia Selloana | Pampas Grass | 30" O.A. Spaced as shown 3 gal. |
| 18 | Dieties Bicolor | Dieties | 18" O.A. Spaced as shown 3 gal. |
| 57 | Ficus Repans | Creeping Fig | 24" Runners Min. 5 1 gal. |
| 790 | Ixora 'Nora Grant' | Ixora | 24" O.A. 24" O.C. 3 gal. |
| 4340 | Liriope Muscari 'Green Giant' | Lily Turf | 8" O.A. 12" O.C. 5 Bibs Mir 1 gal. |
| 100 | Nephrolepis Exaltata | Boston Fern | 8" O.A. 25" O.C. 1 gal. |
| 103 | Philodendron Imperialis | Imperial Philodendron | 30" O.A. Spaced as shown 5 gal. |
| 236 | Philodendron Selloum | Split Leaf Philodendron | 34" O.A. Spaced as shown 3 gal. |
| 815 | Rhododendron 'Red Wing' | Red Azalea | 14"-16" SPR 8"-10" Ht. 18" O.C. 2-3 gal. |
| 697 | Rhododendron 'Madona' | White Azalea | 14"-16" SPR 8"-10" Ht. 18" O.C. 2-3 gal. |
| 57 | Trachelospermum Jasminoides | Confederate Jasmine | 2 1/2" Runners Min. 5 1 gal. |
| 9625 | Wedelia Trilobata | Wedelia | 6" Rooted Cuttings 6" O.C. 2 1/2" Peat Pot |
| 4040 | Vinca Minor | Periwinkle | 6" Seedlings 8" O.C. |
| | 419 Bermuda Sod | Bermuda Sod | |

Additional to be field located by Landscape Architect.

50 Pinus Elliottii 8' Ht.

75 Casuarina Cunninghamiana 6' Ht.


150 Chrysobalanus Icaeo

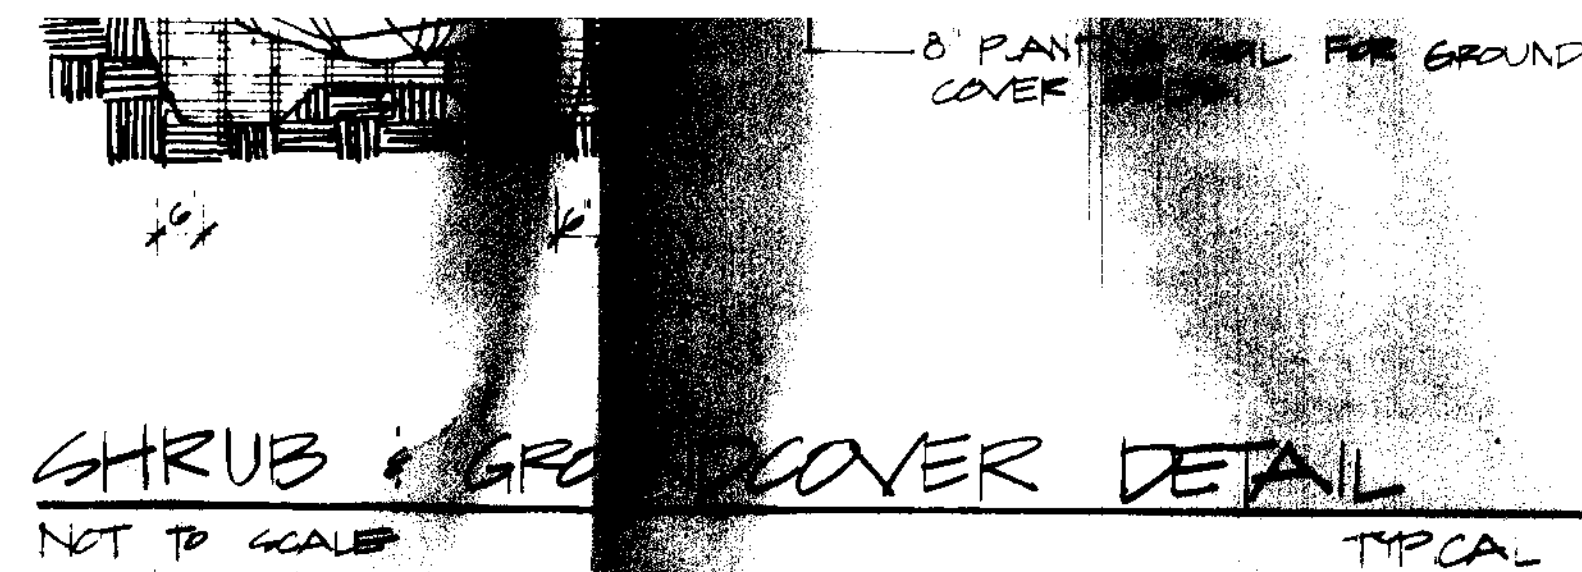

SHRUB & GROUND COVER DETAIL

NOT TO SCALE


TYPICAL

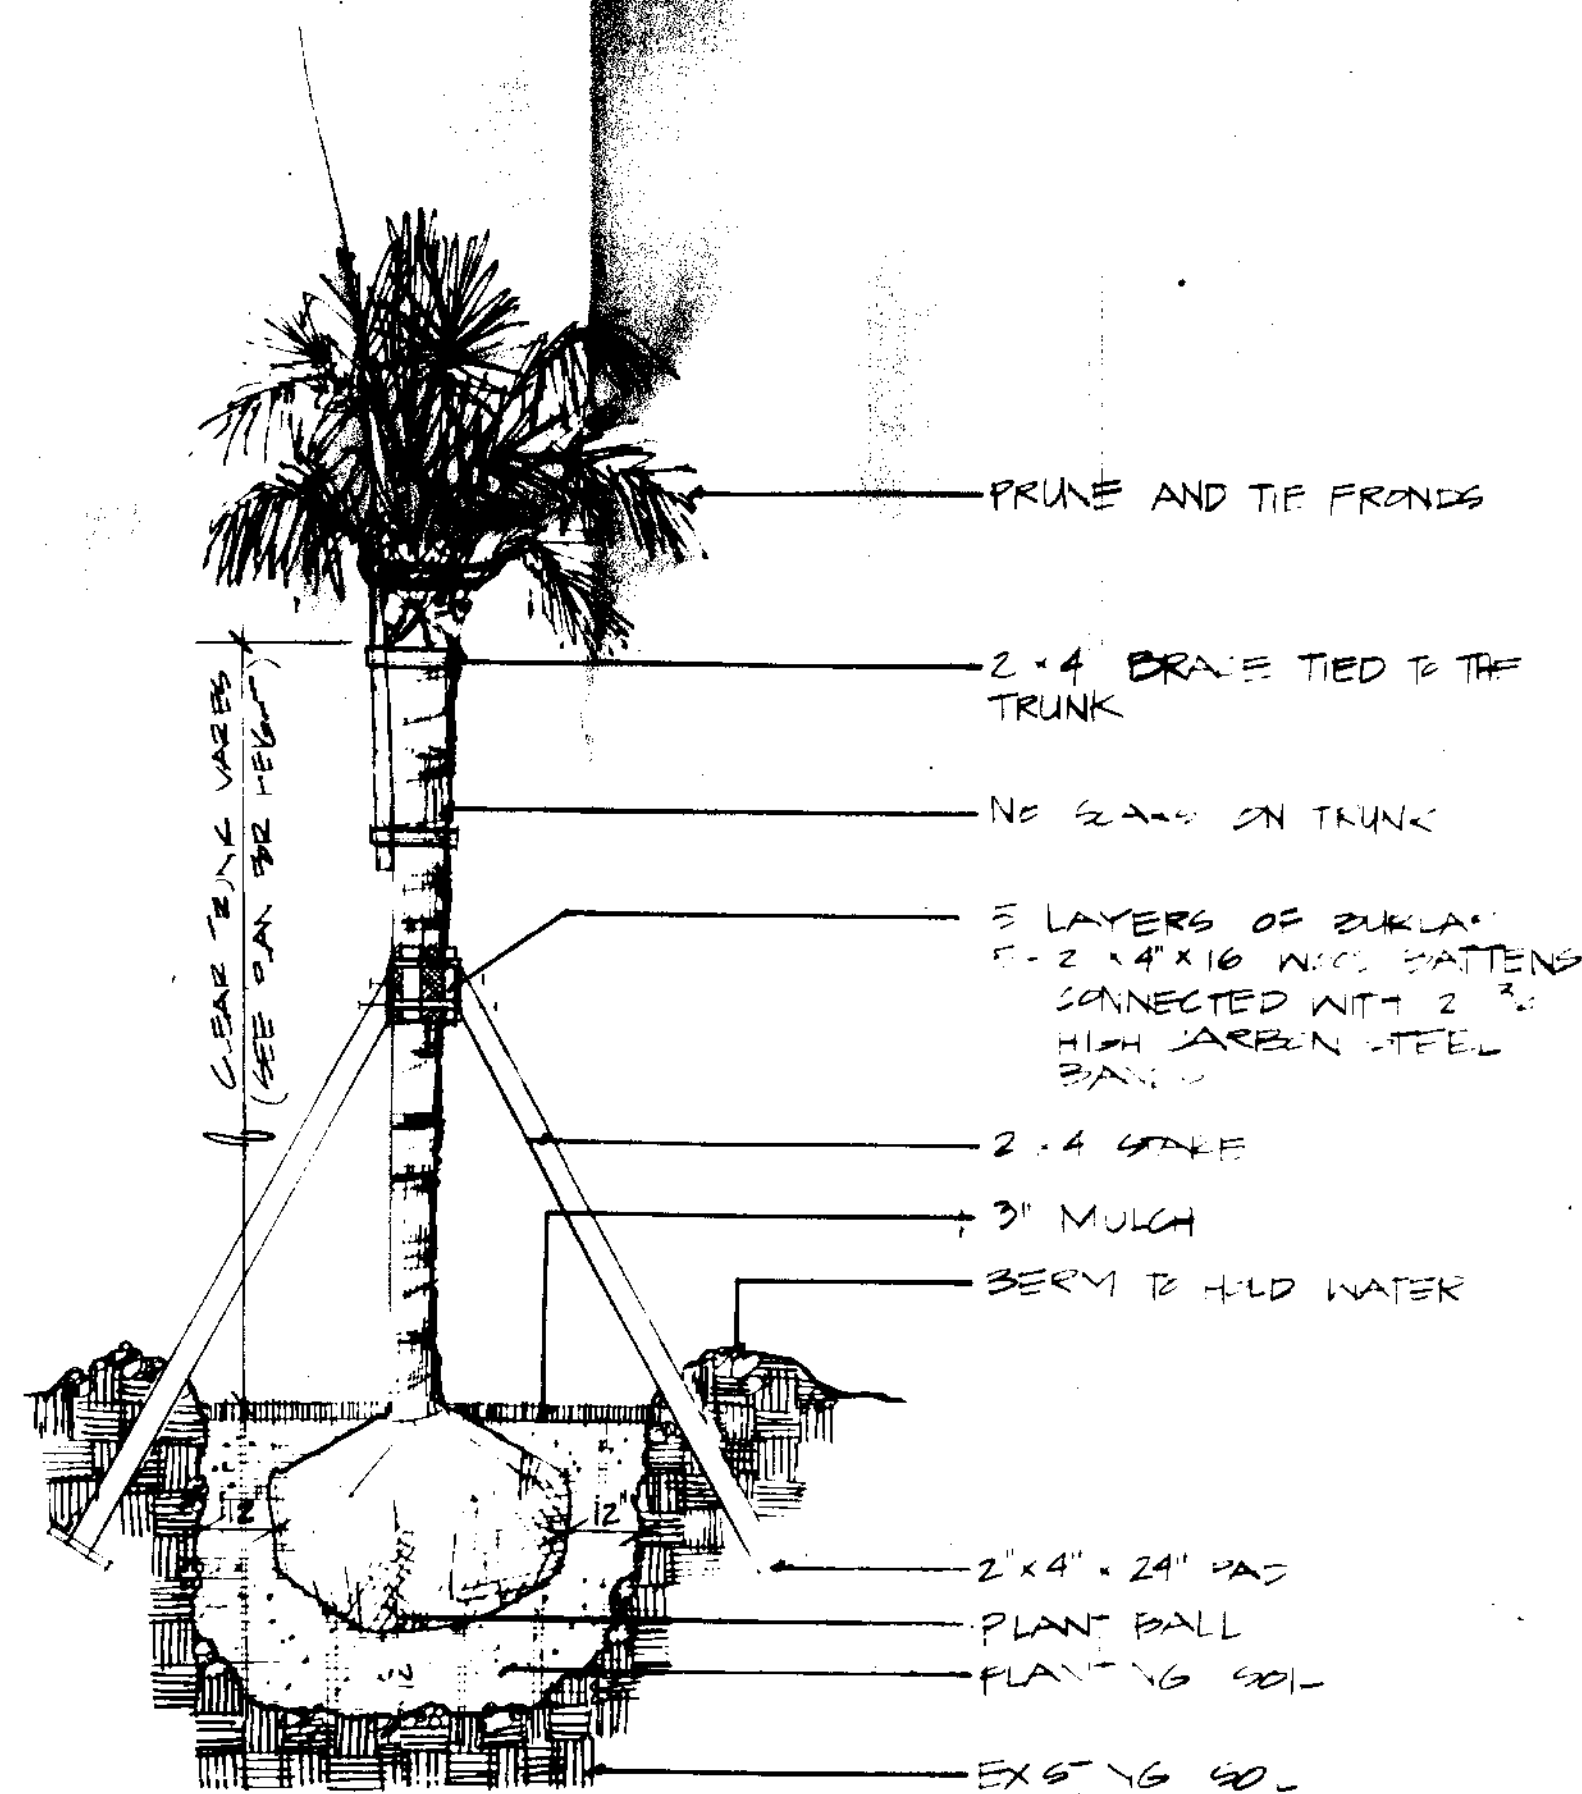

CABBAG PALM PLANTING DETAIL

NOT TO SCALE


TYPICAL

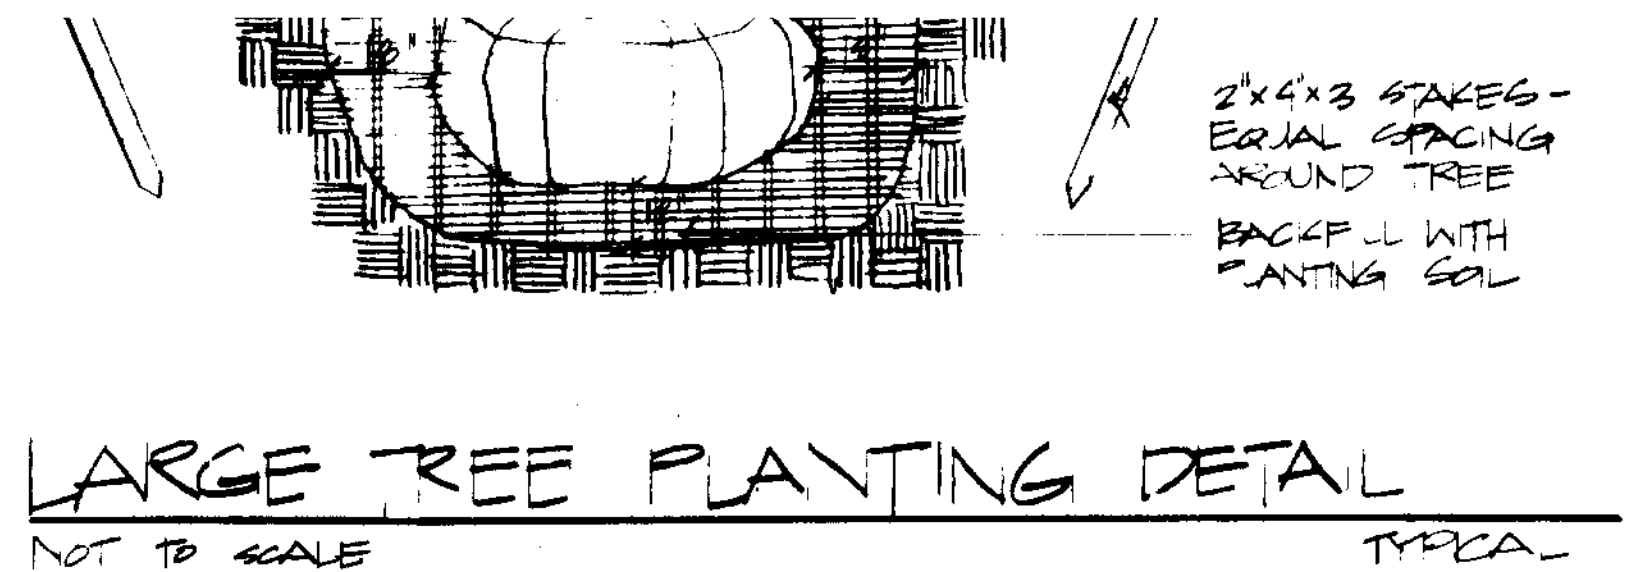

LARGE TREE PLANTING DETAIL

NOT TO SCALE

TYPICAL

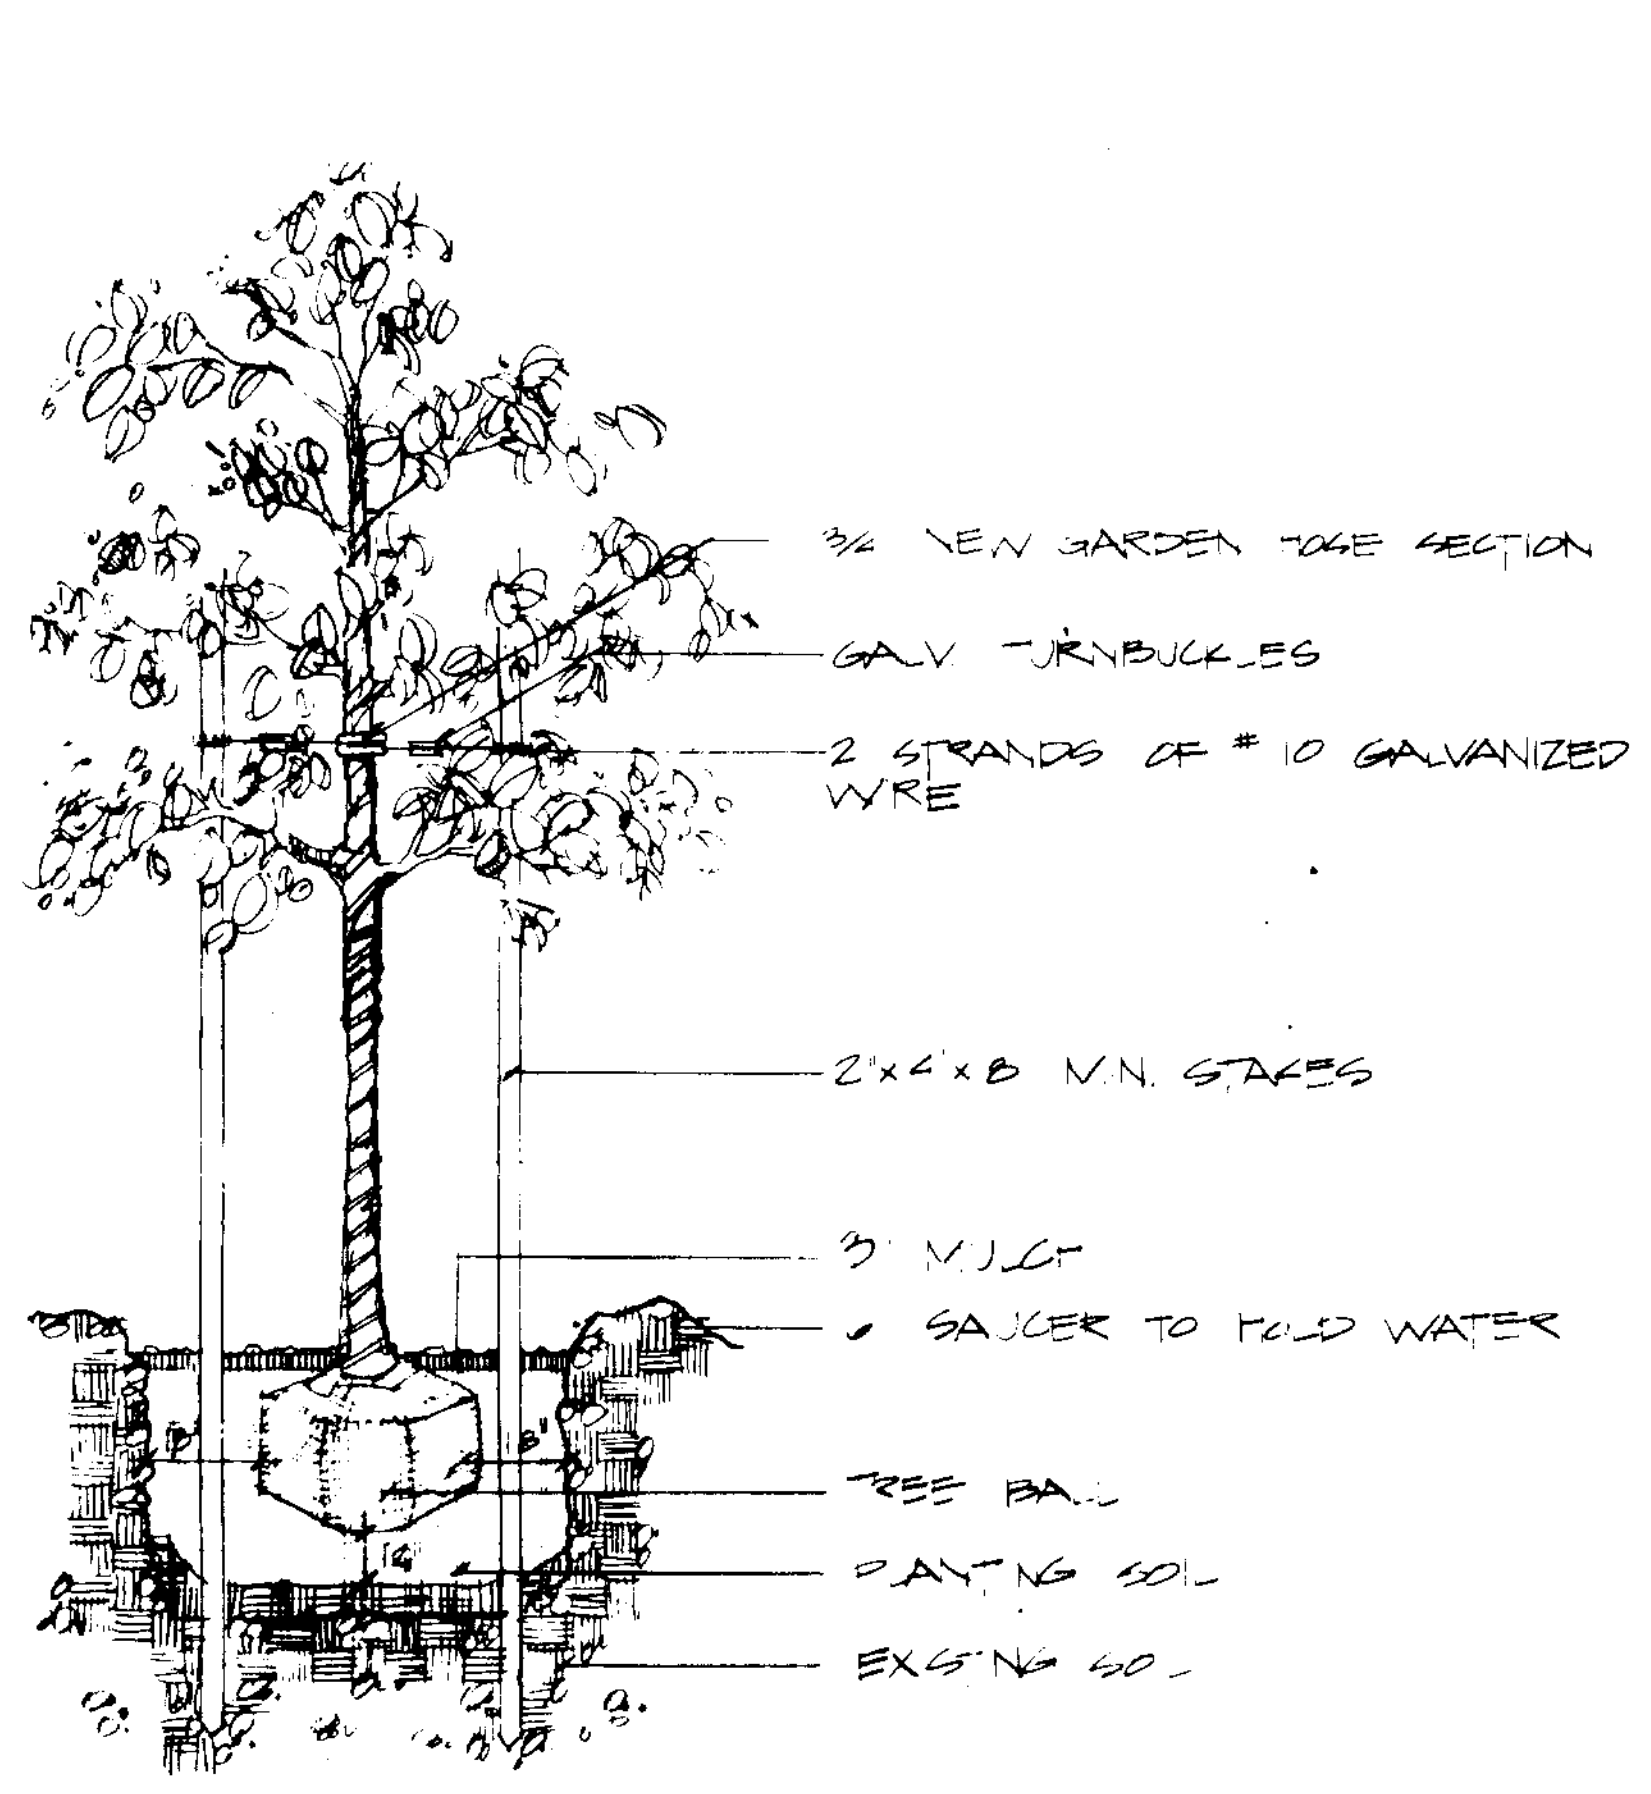

SHADE TREE PLANTING DETAIL

NOT TO SCALE

TYPICAL

E.A. Stone

ADIOS GOLF CLUB
Deerfield Beach Florida

ADIOS GOLF COURSE CO.
DEVELOPERS
DEERFIELD BEACH FLORIDA

ARCHITECTURAL DESIGN GROUP INC.
ARCHITECTS AND PLANNERS
FORT LAUDERDALE FLORIDA

PALMER COURSE DESIGN COMPANY
GOLF COURSE ARCHITECTS
JACKSONVILLE BEACH FLORIDA

EDWARD D. STONE, JR.
AND ASSOCIATES, P.A.
PLANNERS AND LANDSCAPE ARCHITECTS
FORT LAUDERDALE FLORIDA

SHEET TITLE

PLANT SCHEDULE AND DETAILS

DATE 5-16-83
SCALE NOT TO SCALE
DRAWN BY JB
CHECKED BY GRS/COG

REVISION

SHEET NUMBER

10