


TOP VIEW

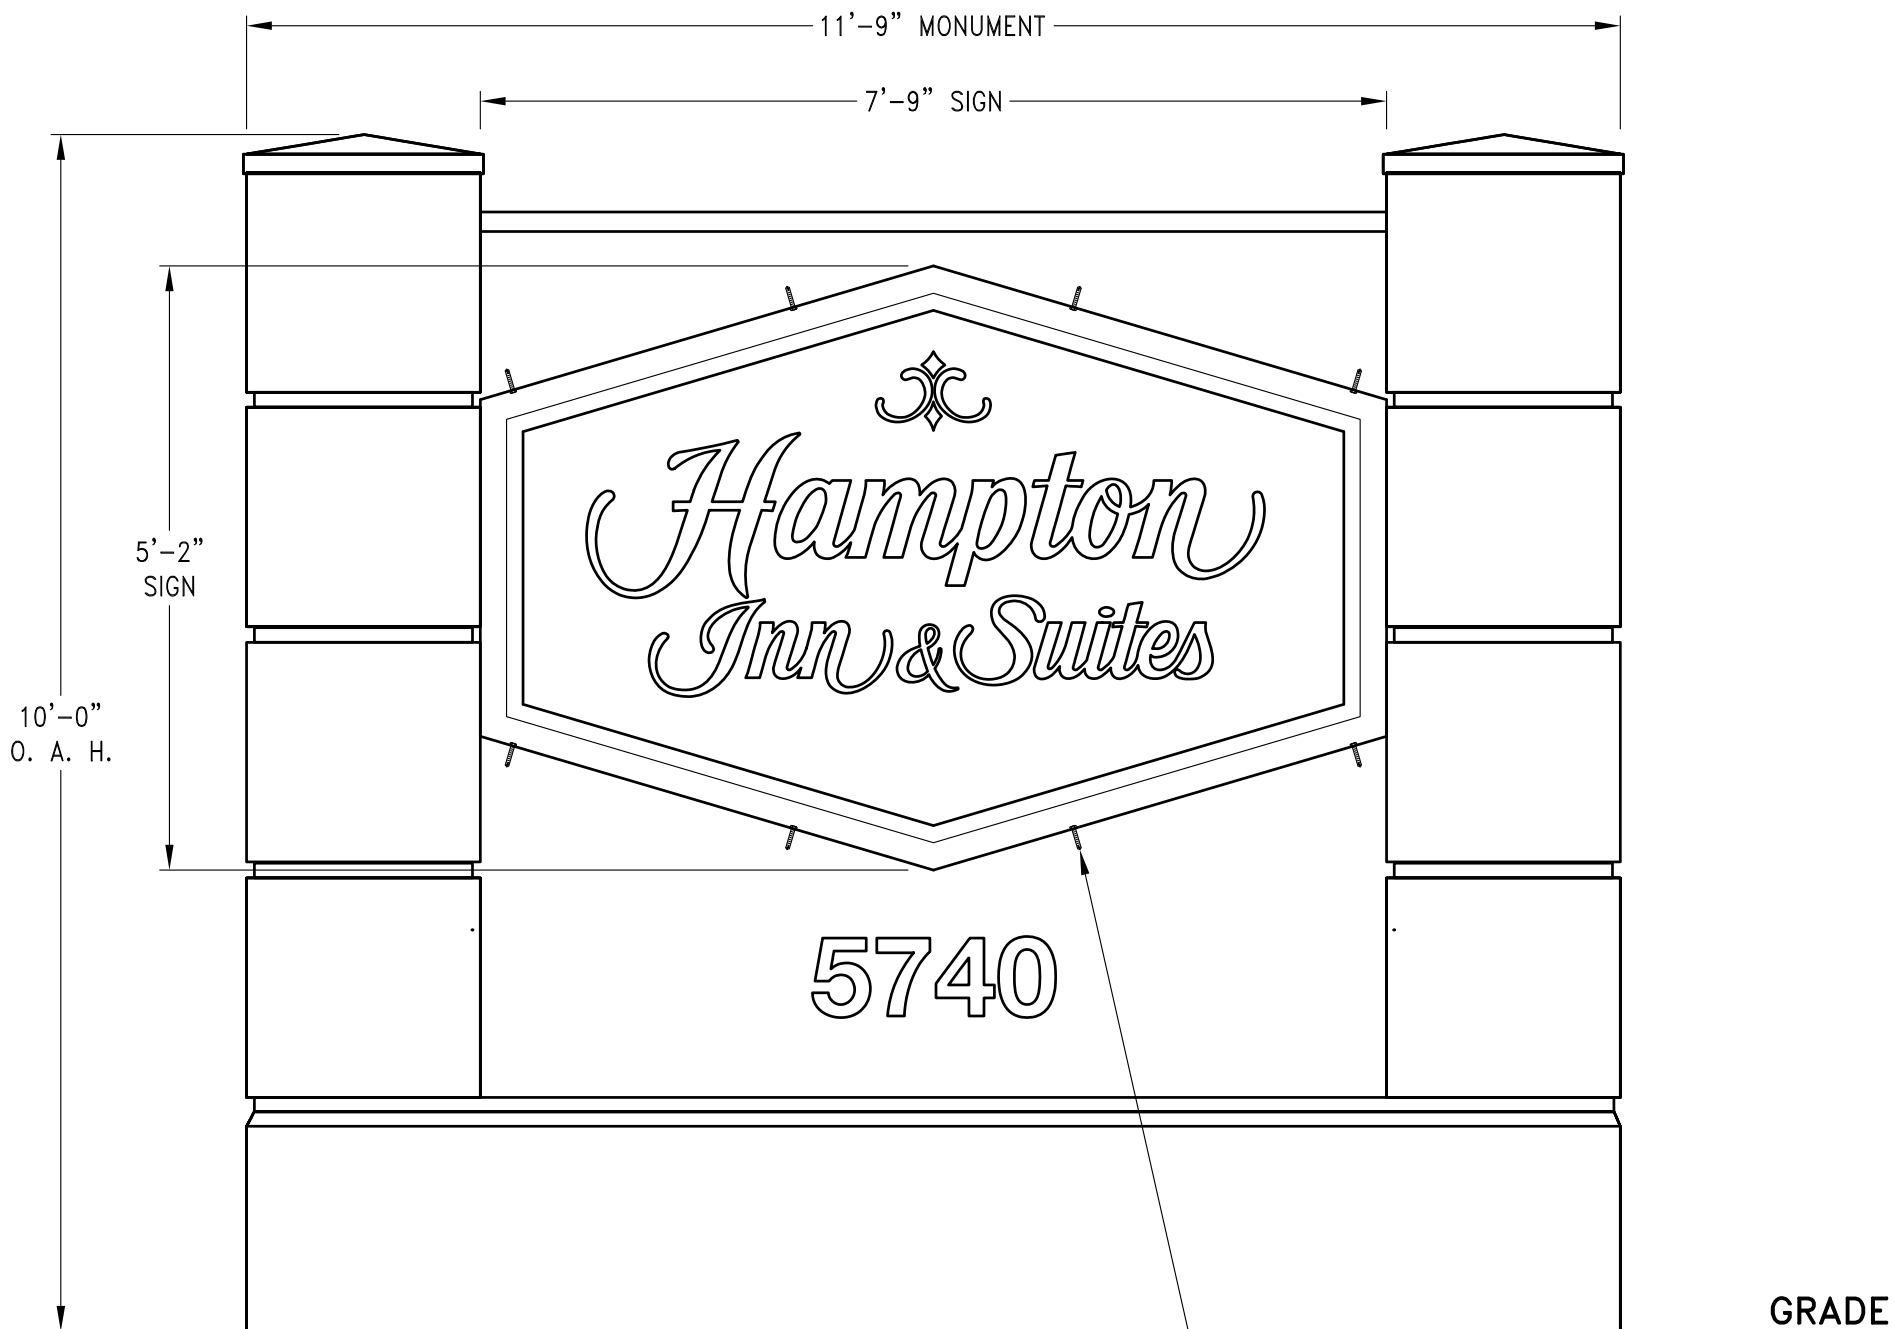

ELEVATION VIEW

Ø3/8" (8) 18-8 STAINLESS STEEL
 SELF-DRILLING, SELF-TAPPING
 TEK SCREWS FASTEN SIGN INTO
 MONUMENT STEEL ANGLE FRAMING

DESIGN WIND LOAD:

Based on the 2010 Florida Building Code (ASCE 7-10)
 using Risk Category II, Exposure C and 170 mph wind speed.

NOTES:

1. All electrical to be in accordance with U.L., the NEC and local code.
2. Sign to be installed in monument structure built by others.

10'-0" OAH MONUMENT w/ID SIGN

1404056
 SHEET 1 OF 1

SITE: Hampton Inn & Suites
 5740 North State Road 7
 Coconut Creek, Florida 33073

REVISION	NAME	DATE
G		
F		
E		
D		
C		
B		
A	J. HOGAN	16 Apr 14



© 2014 KIEFFER & CO., INC.
 THIS IS AN ORIGINAL UNPUBLISHED DRAWING
 SUBMITTED FOR USE IN CONNECTION WITH A
 PROJECT AND IS THE PROPERTY OF KIEFFER &
 CO., INC. IT IS NOT TO BE
 REPRODUCED, COPIED, OR EXAMINED IN
 ANY MANNER WITHOUT THE WRITTEN
 PERMISSION OF KIEFFER & CO., INC.



SHEBOYGAN OFFICE
 P.O. BOX 1087
 SHEBOYGAN, WI 53082-1087
 ATLANTA CHICAGO MILWAUKEE
 Corporate Headquarters: Sheboygan, WI.
 DRAWN BY: D. MUNNIS
 DATE: 16 Apr 14
 APPROVED BY: J. HOGAN
 DATE: 16 Apr 14