




PROPOSED ELEVATION

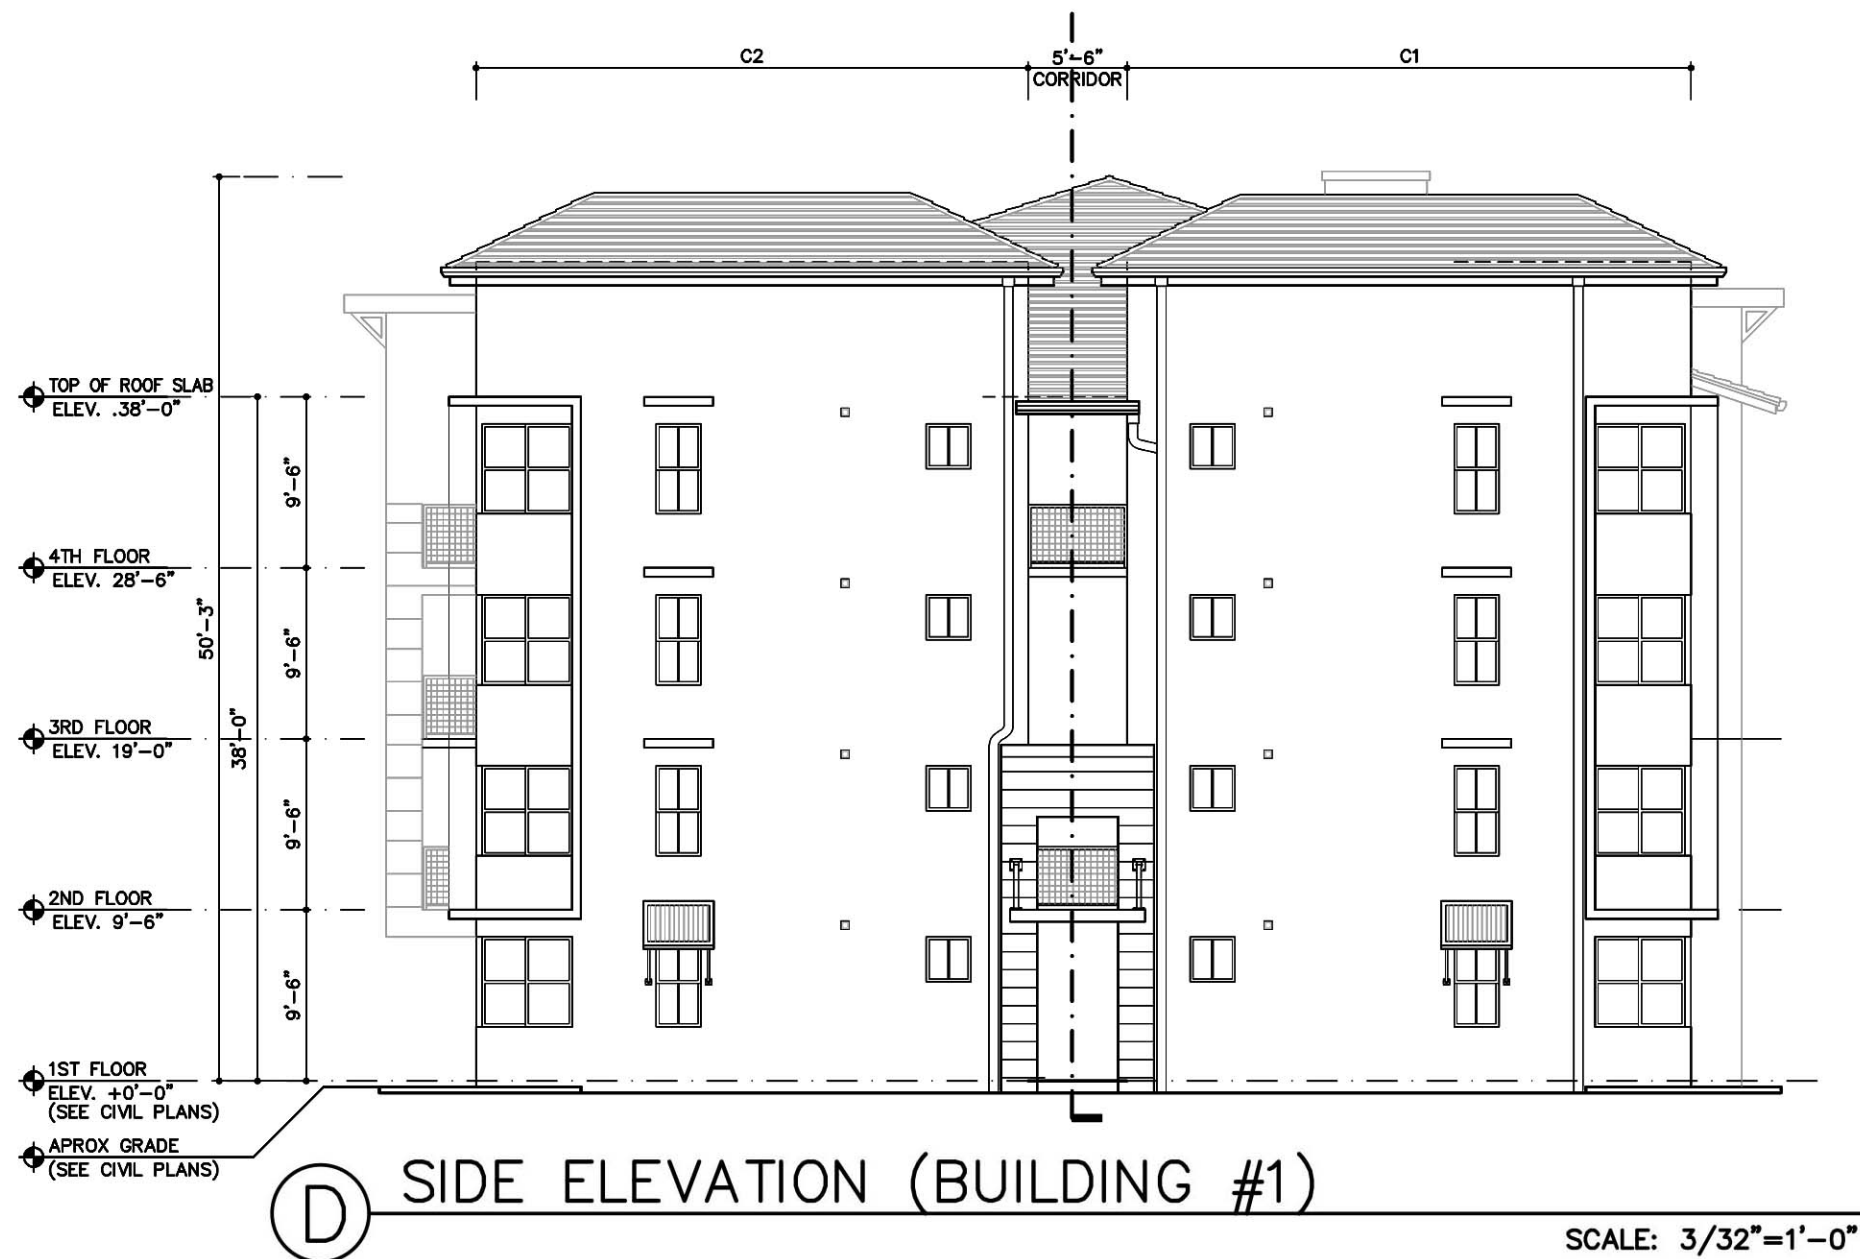

GENERAL REVISION
NARRATIVE :

1. CHANGED RAILING STYLE TO MESH.
2. MODIFIED ROOF LINE.
3. SHOW DOWNSPOUTS.

APPROVED ELEVATION

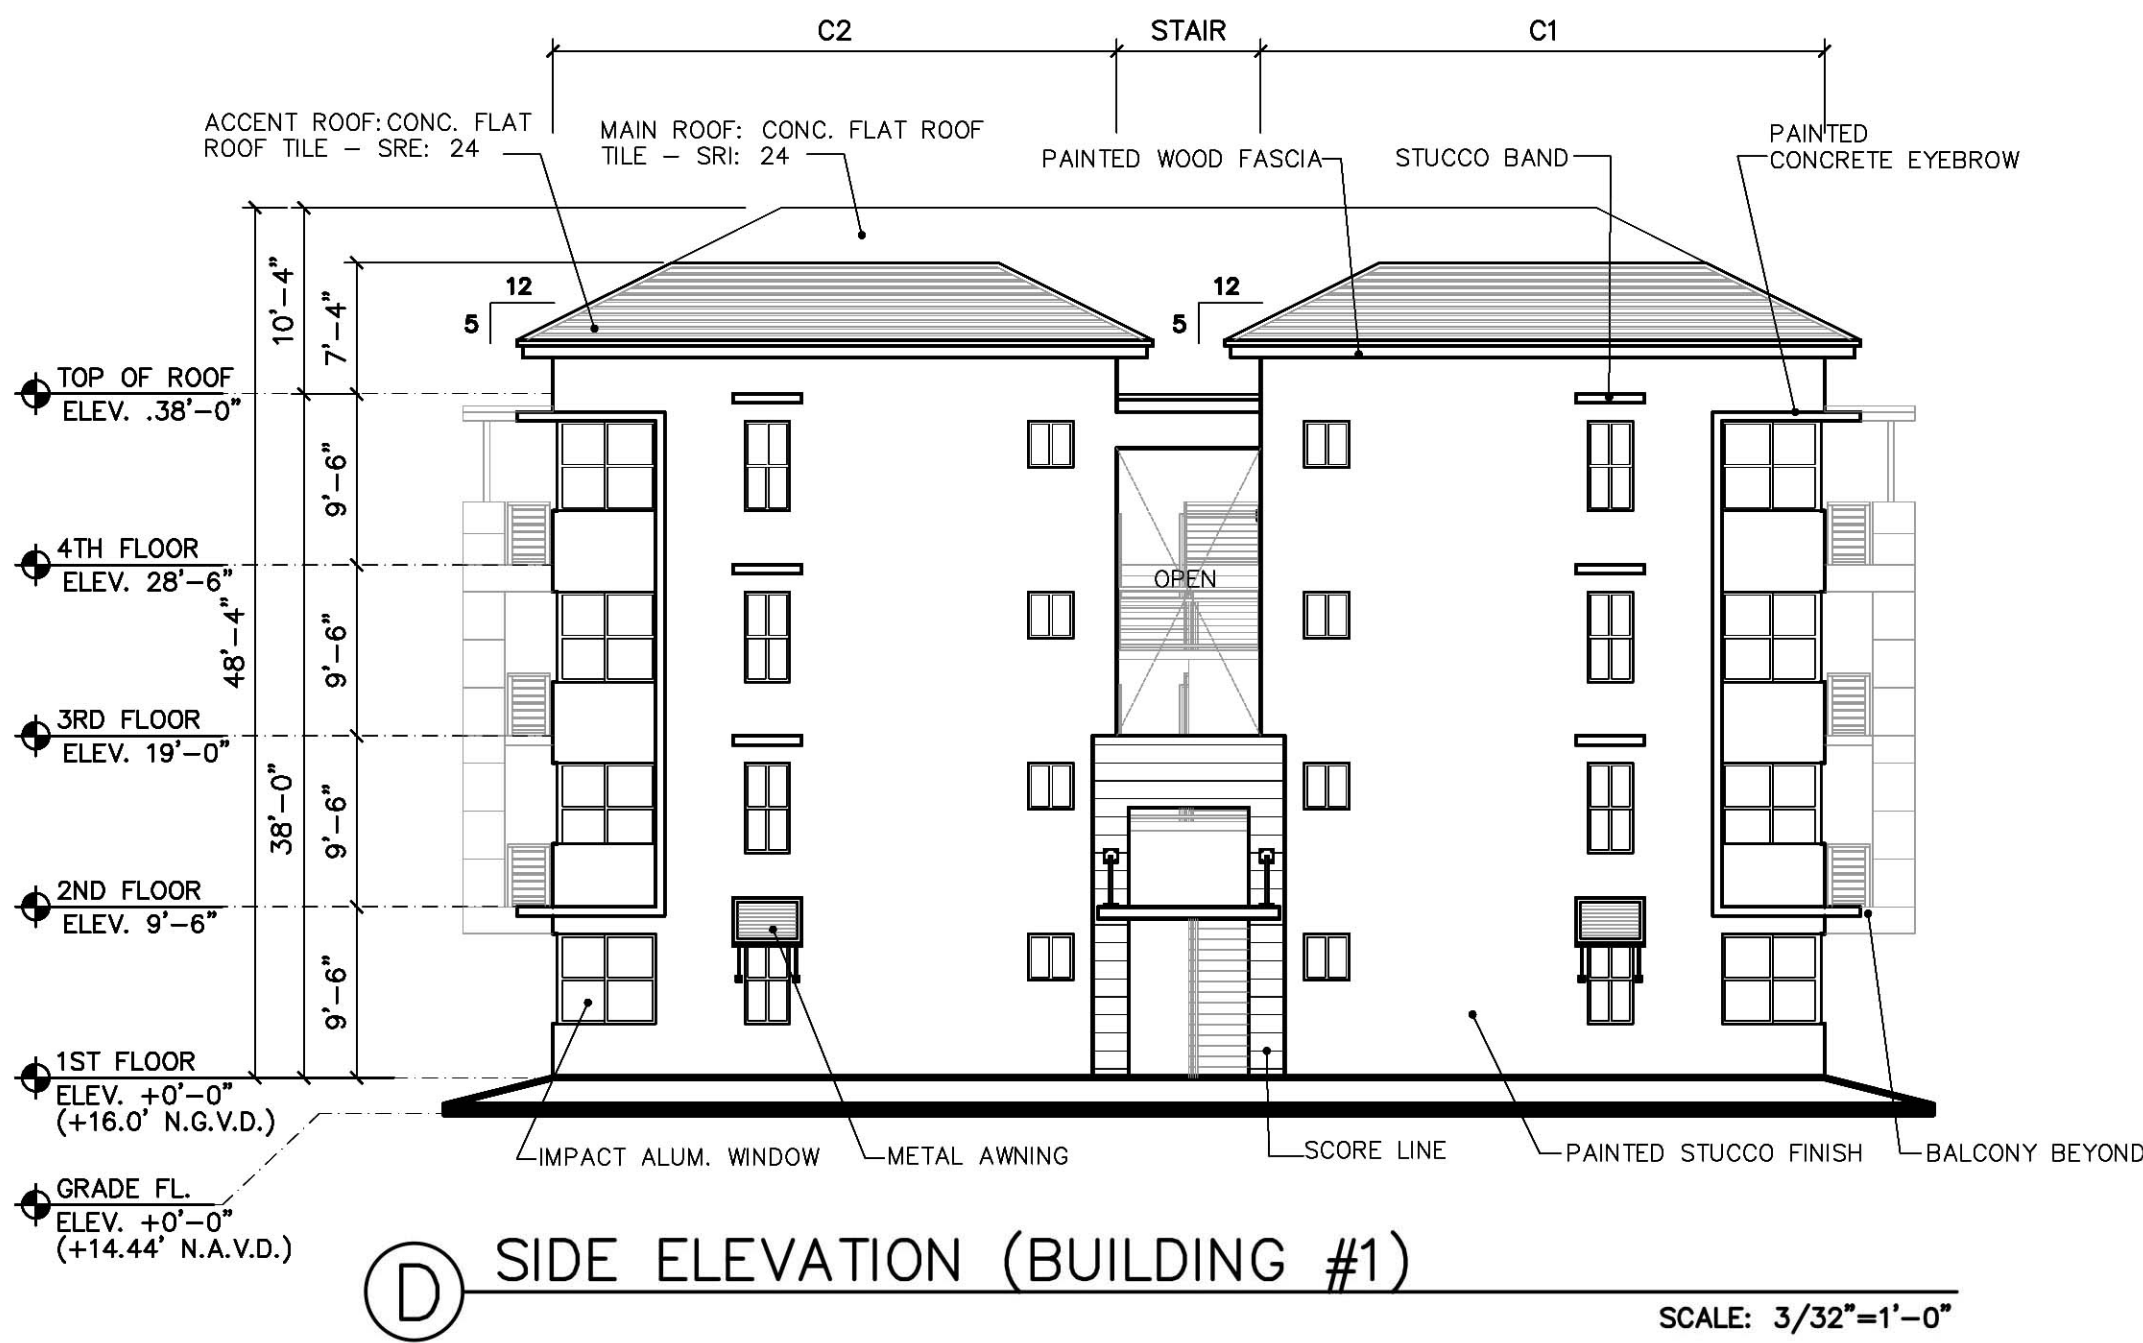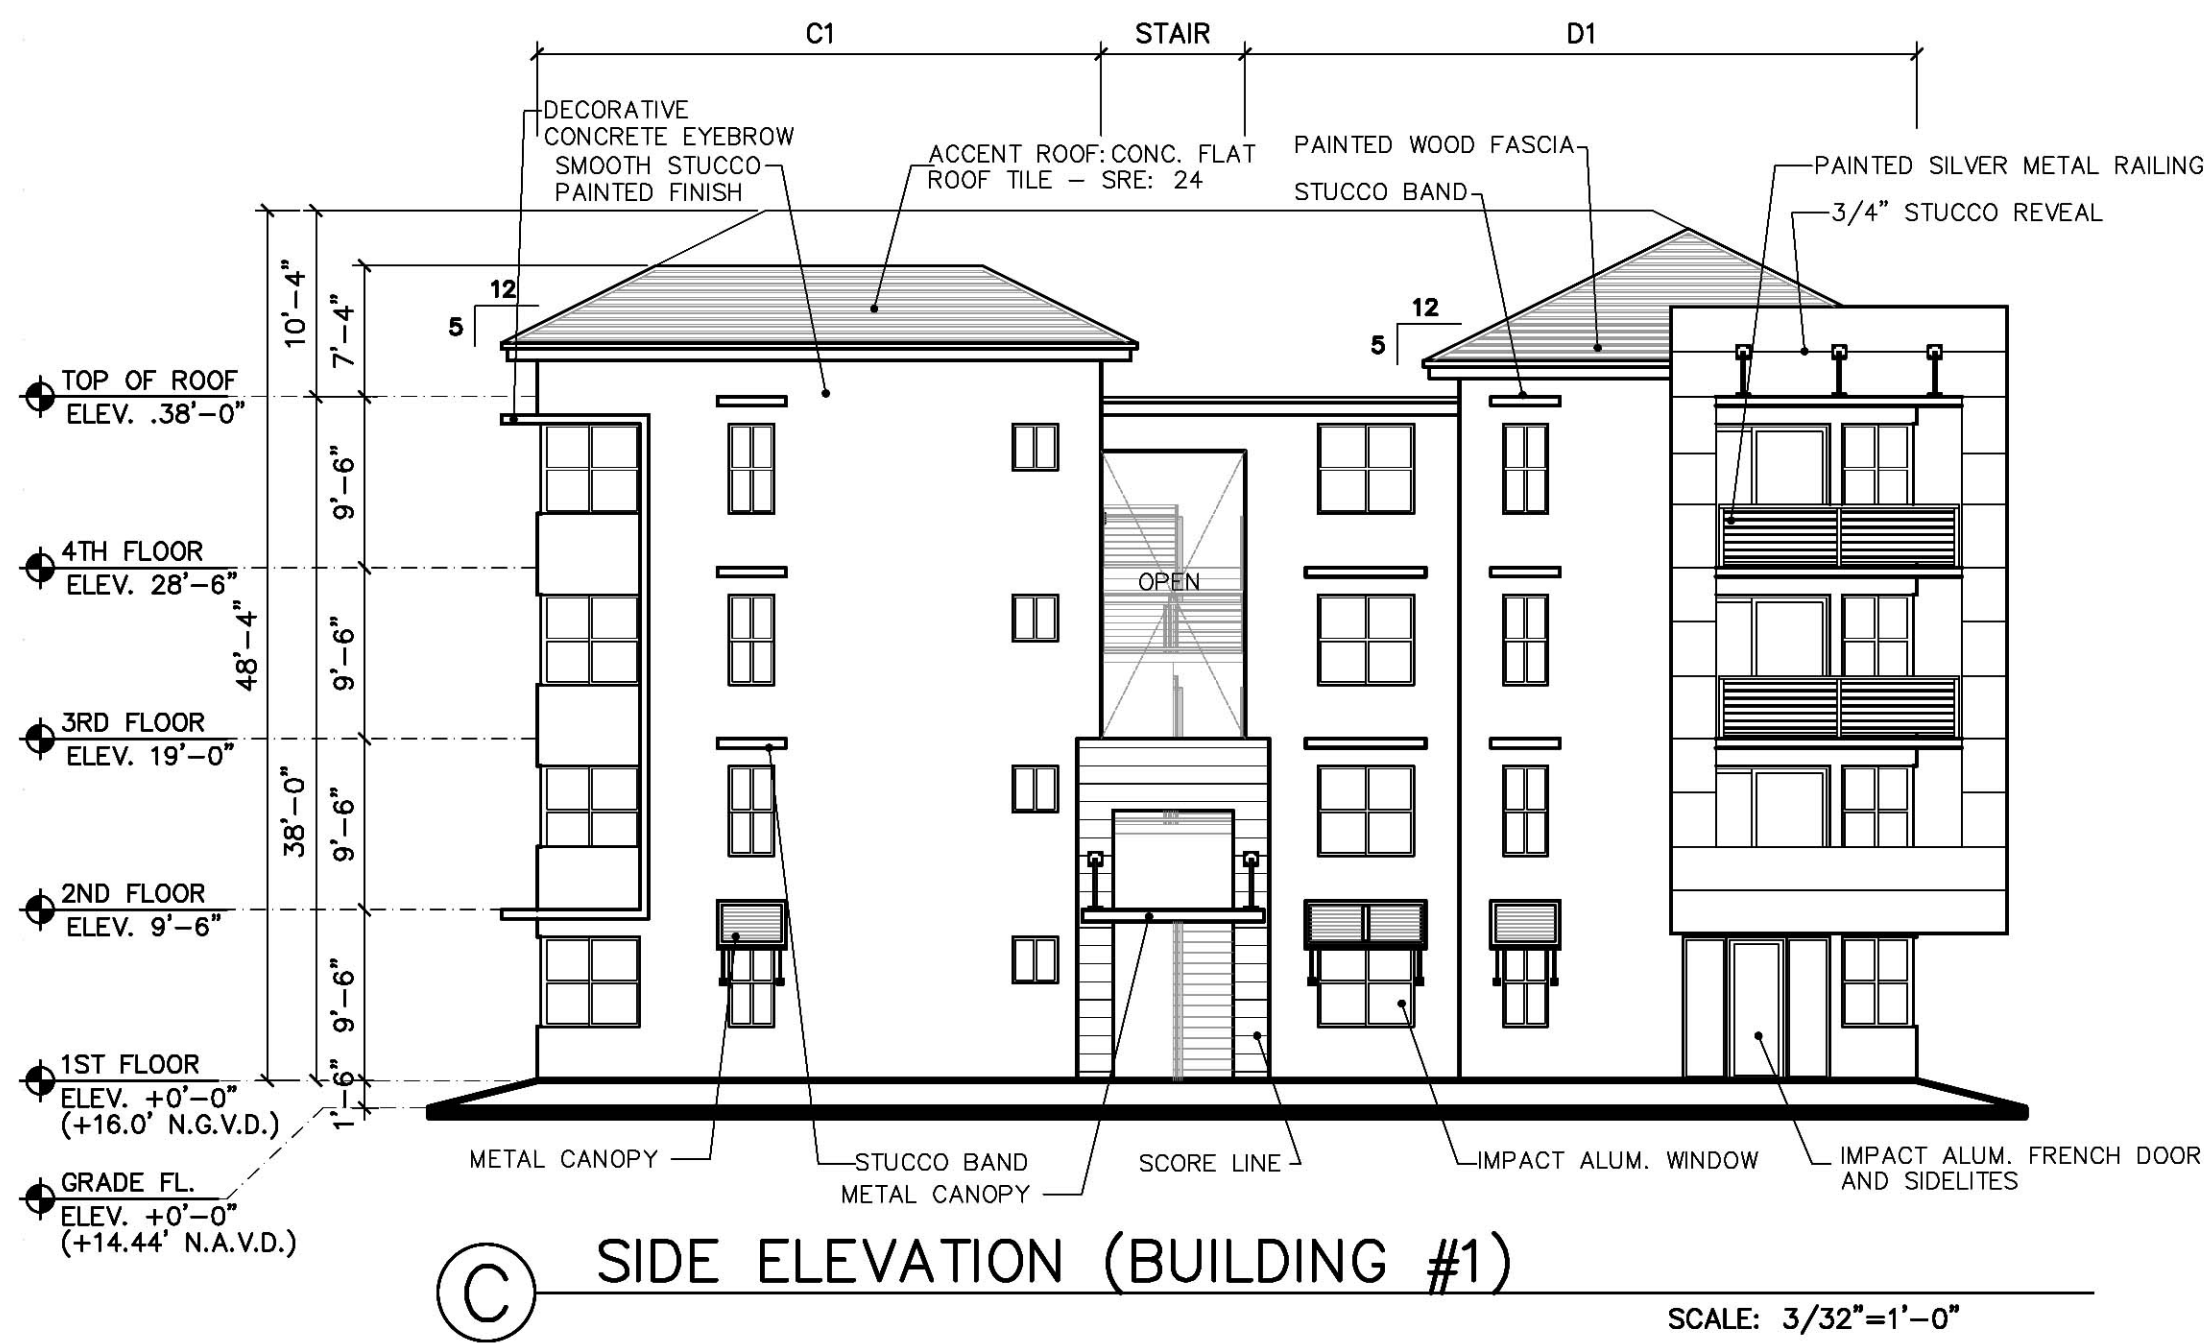

REVISIONS	BY
0 SITE PLAN RESUBMITTAL 02/19/14	B.H.
1 SITE PLAN RESUBMITTAL#2 04/08/14	
2 SITE PLAN RESUBMITTAL#3 07/17/14	
3 SITE PLAN RESUBMITTAL#4 08/20/14	
4 SITE PLAN ADMIN. AMENDMENT 10/29/15	
5 SITE PLAN ADMIN. AMENDMENT 01/08/16	

MIDTOWN RESIDENCES
AT COCONUT CREEK
FOR:
FC LAND INVESTMENT A, LLC.
LOCATED AT:
COCONUT CREEK, FLORIDA

JOSE I. SAUMELL
ARO013085

MSA ARCHITECTS, INC.
ARCHITECTS & PLANNING
1111
MIAMI OFFICE
7685 SW 104th ST.
SUITE 100
MIAMI, FLORIDA 33156
(305) 273-9911
HOLLYWOOD OFFICE
2001 HOLLYWOOD BLVD.
SUITE 200
HOLLYWOOD, FLORIDA 33020
(954) 925-6030

MSA ARCHITECTS
ARCHITECTURE & PLANNING

COPYRIGHT © 2011 MSA ARCHITECTS, INC. THE ARCHITECTURAL DESIGN AND DETAIL DRAWINGS FOR THIS BUILDING AND/OR OVERALL PROJECT ARE THE LEGAL PROPERTY OF AND ALL RIGHTS ARE RESERVED BY THE ARCHITECT. THEIR USE FOR REPRODUCTION, CONSTRUCTION, OR DISTRIBUTION IS PROHIBITED UNLESS AUTHORIZED IN WRITING BY THE ARCHITECT.

DRAWN	-
CHECKED	-
DATE	08/20/2014
SCALE	AS SHOWN
JOB NO.	1528.PRJ
SHEET	1528-A-0.1.DWG