
PERVIOUS PAVER DETAIL VEHICULAR TO WITHSTAND LOAD OF EMERGENCY VEHICLE ACCESS

CONSPICUOUS GREEN TECHNOLOGIES

FOR PUBLIC BUILDINGS

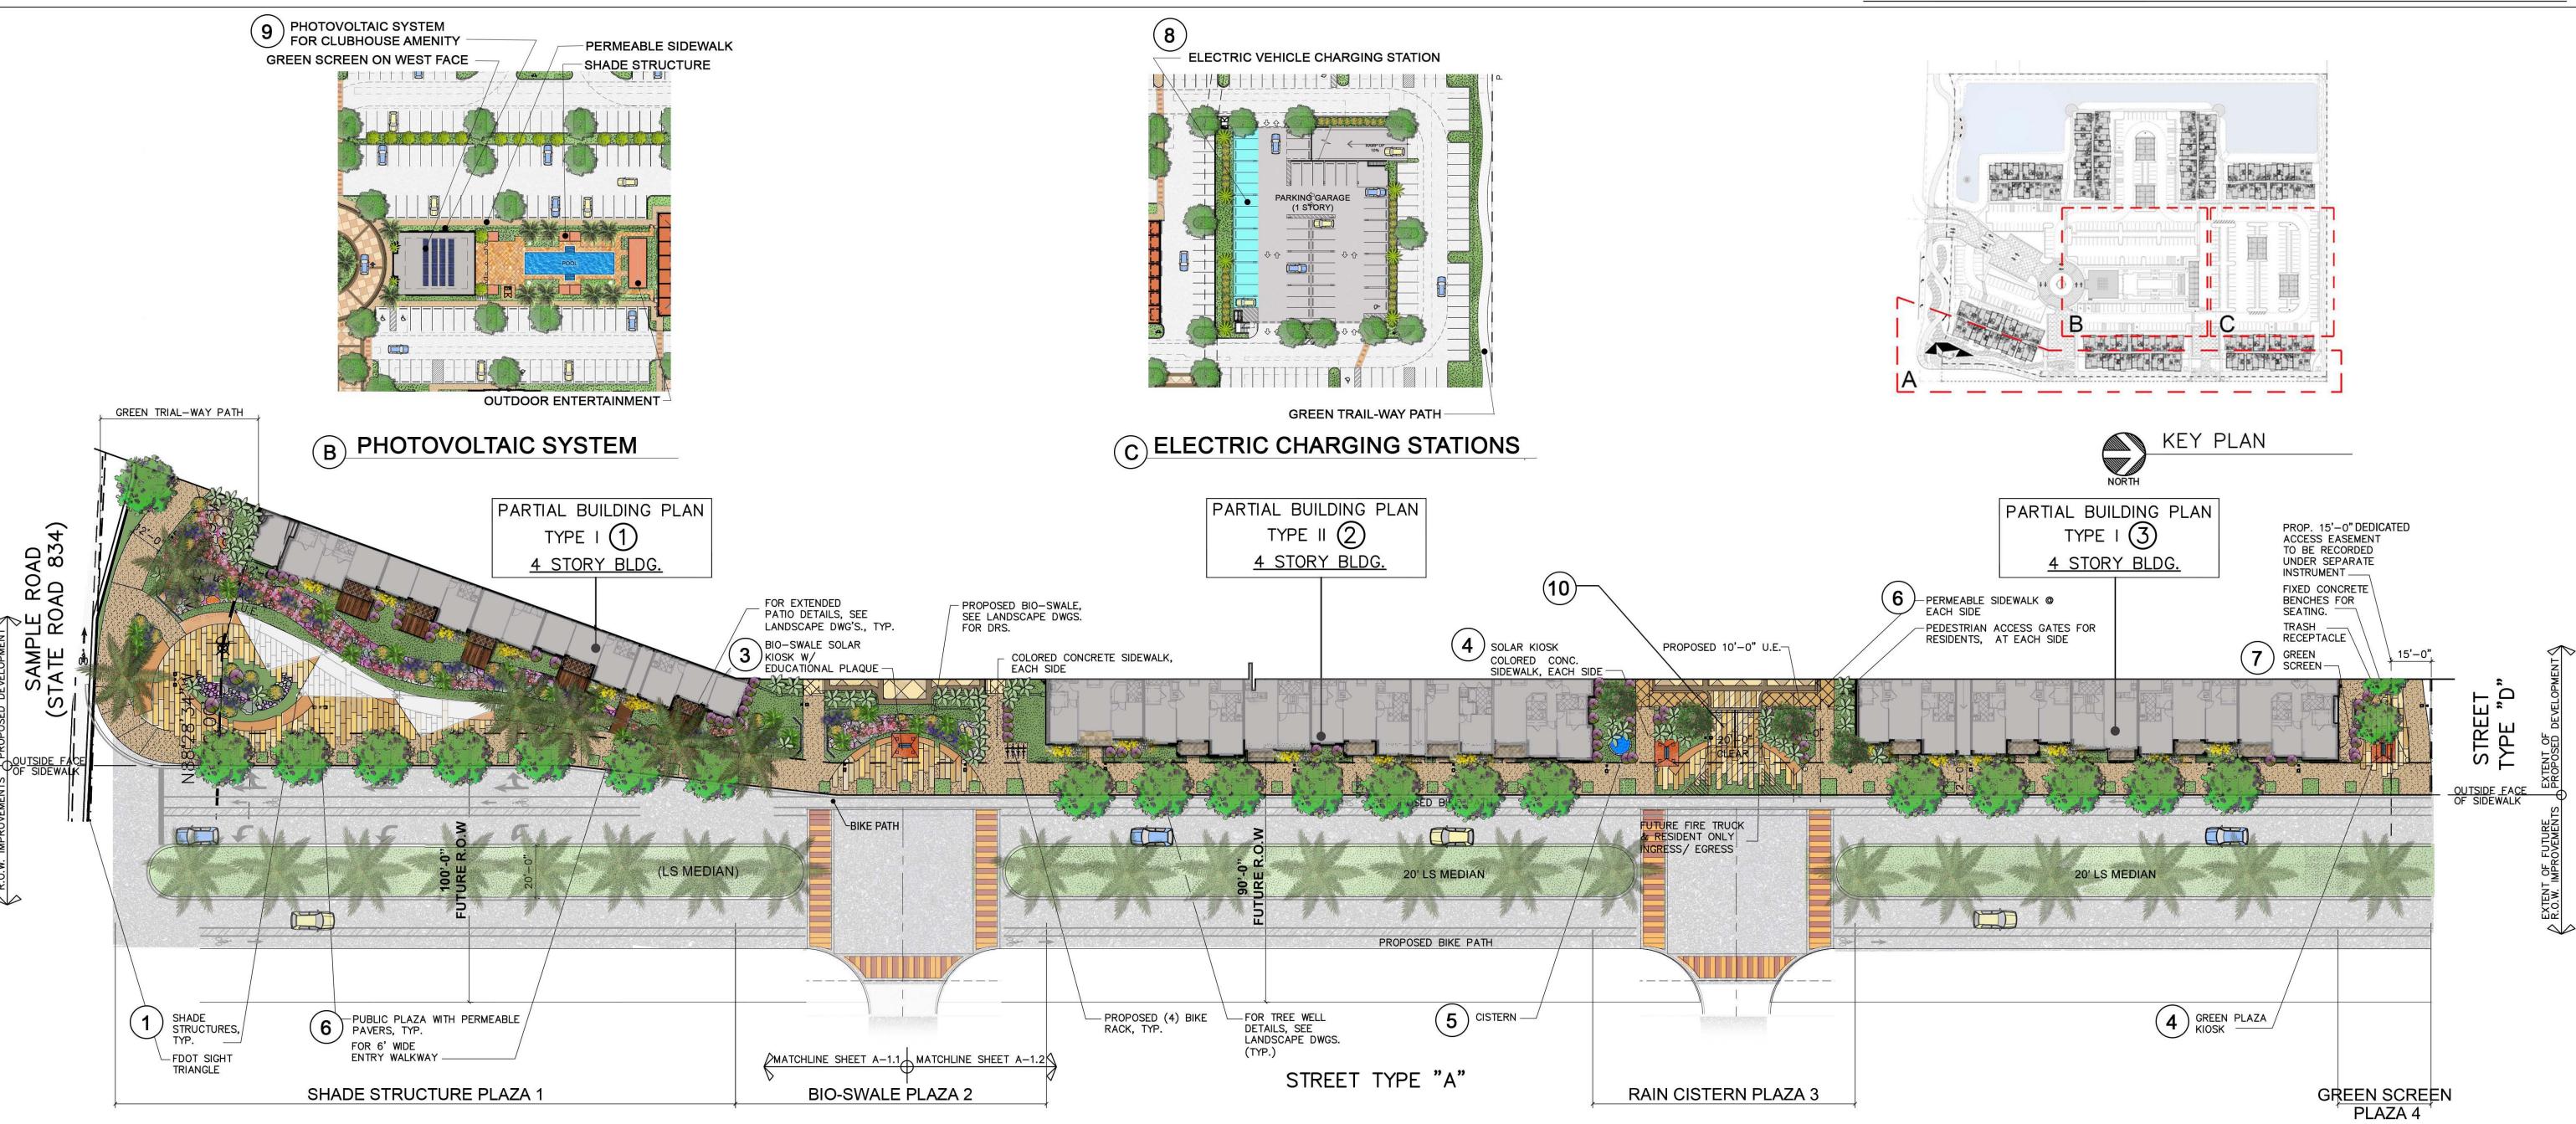

BUILDING TYPE I (BLDG # 1) BUILDING TYPE I (BLDG # 3) BUILDING TYPE II (BLDG # 2) GREEN SCREEN PLAZA 4 SHADE STRUCTURE PLAZA 1 **BIO-SWALE PLAZA 2** RAIN CISTERN PLAZA 3

STREET ELEVATION

FUTURE R/W IMPROVEMENTS - STREET TYPE 'A'

A-0.4

DRAWN CHECKED

08/20/2014 AS SHOWN SHEET 1528-A-2.4.DWG

STREET TYPE 'A' PLAN & ELEVATION

SCALE: 1"=30'

SITE SUBMITTAL SET 08-20-14 OF

SHEETS