


ACREAGE



← EXHIBIT →

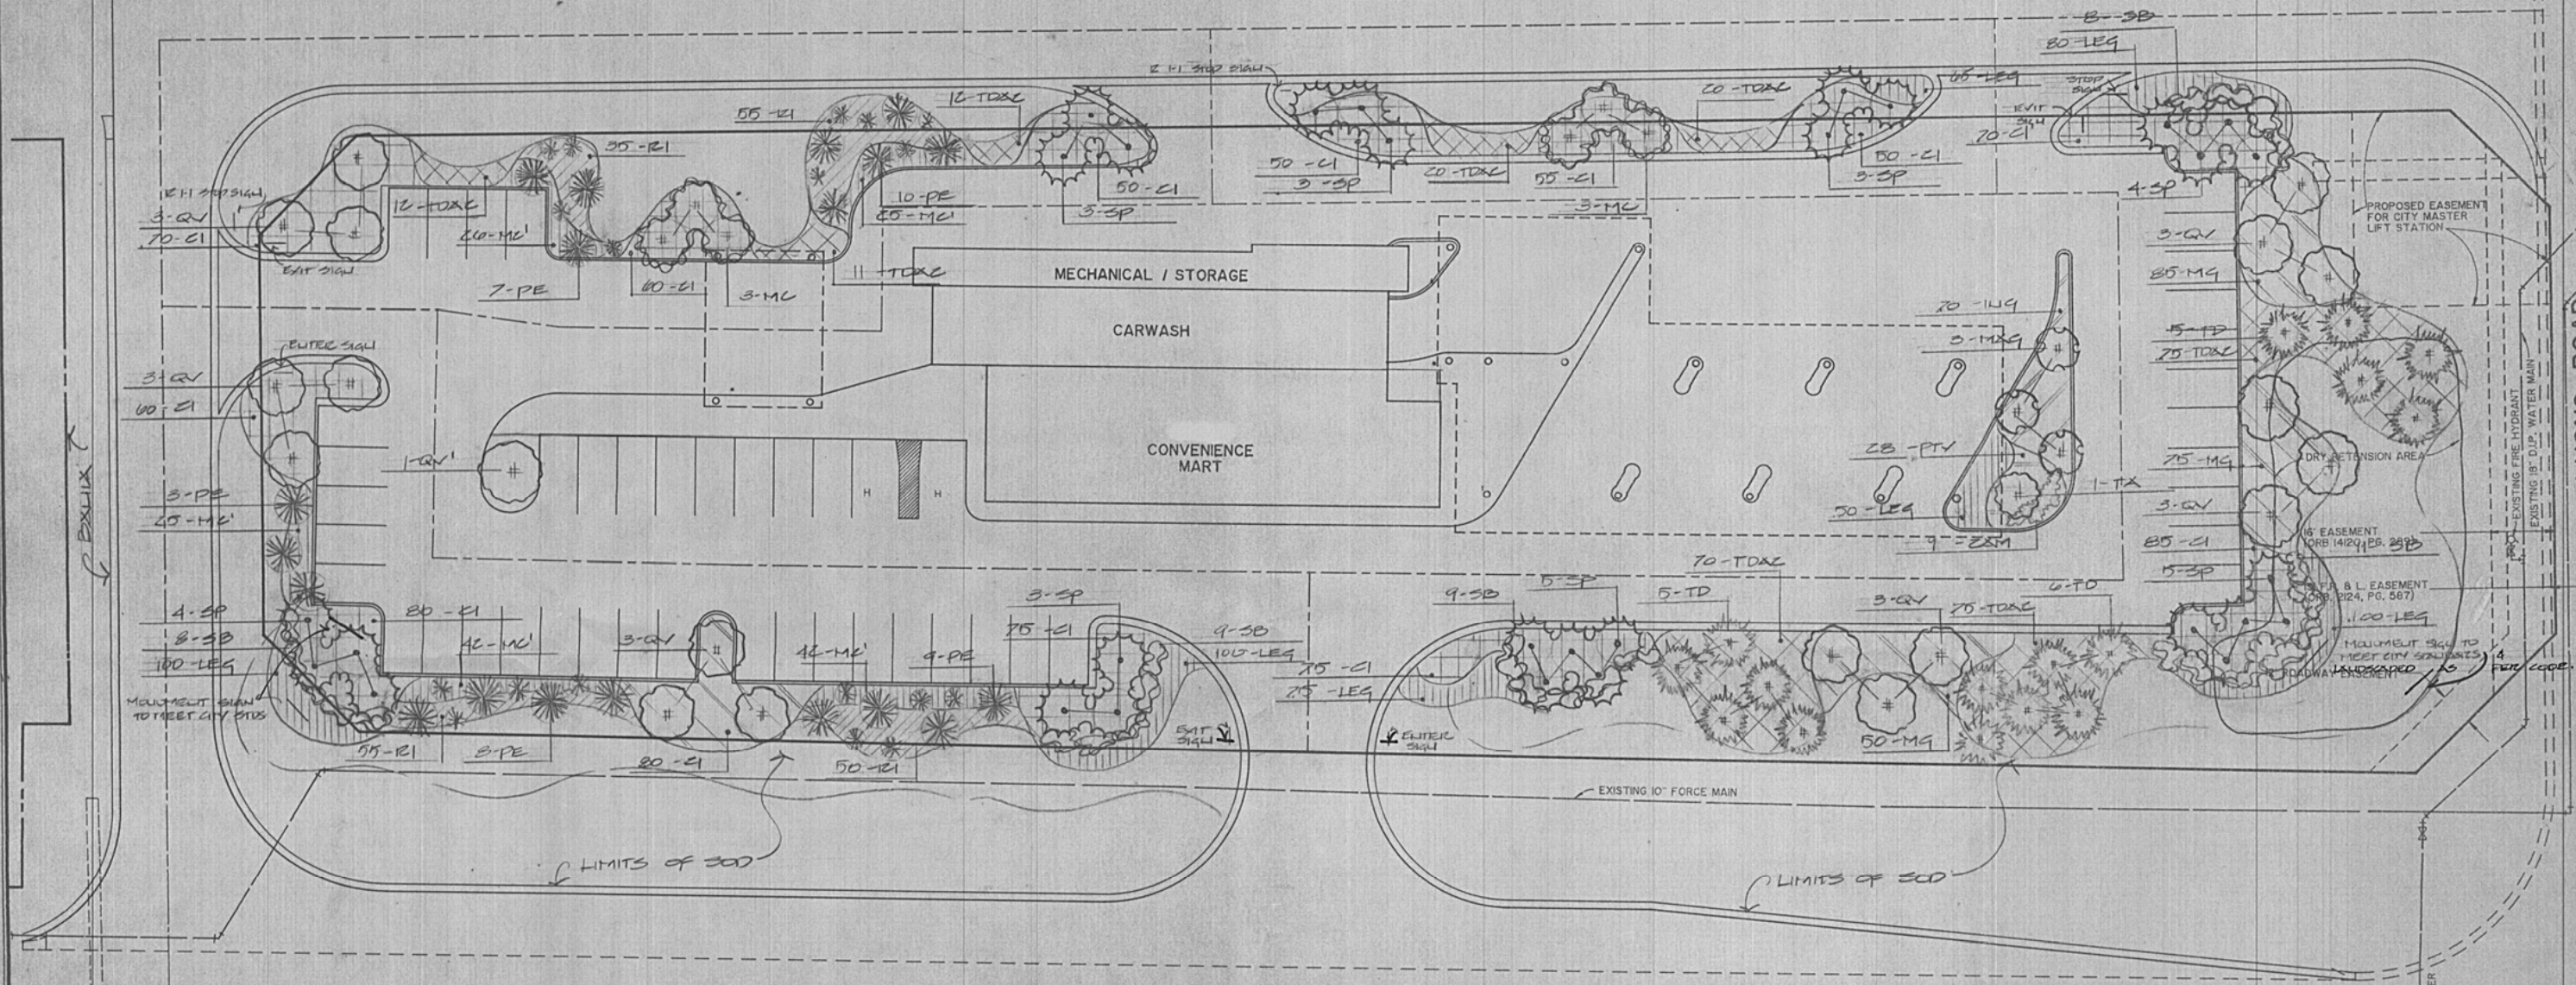

← SAMPLE ROAD →

PLANT LEGEND

KEY	Botanical Name	COMMON NAME	SPECIFICATIONS	QTY	NATIVE	VERISCAPE
MAQ	MAGNOLIA GLENDOLPHIA	SOUTHERN MAGNOLIA	12" HT. 5" SP. C" CAL.	3	YES	V.D.T.
MC	MIRICA CECILIFERA	WAX MYRTLE	12" HT. 5" SP. C" CAL.	10	YES	V.D.T.
PE	PIRUS ELLIOTT	SILVER PINE	12" HT. 5" SP. C" CAL.	37	YES	V.D.T.
QV	QUERCUS VIRGILIANA	LIVE OAK	12" HT. 5" SP. C" CAL.	18	YES	V.D.T.
QV'	QUERCUS VIRGILIANA	LIVE OAK	10" HT. 12" 1/4" SP. C	1	YES	V.D.T.
SP	SAXEAL PALMETTO	CABBAGE PALM	14" 1/2" C.T.	30	YES	V.D.T.
TX	TYRIDIUM DISTICHUM	YELLOW TROMPET TREE	12" HT. 5" SP. C" CAL.	1	YES	V.D.T.
TD	TYRIDIUM DISTICHUM	PAID GATRESS	12" HT. 5" SP. C" CAL.	10	YES	V.D.T.
INQ	INQ. NOTA GIBBUT	NOZZA GIBBUT	24" HT. 18" SP. 2" CAL. #3	970	YES	M.D.T.
LEG	LICHOPE EVERGREEN GIBBUT	LIVETOP	12" SP. 12" CAL. #1	695	YES	V.D.T.
MC	MIRICA CECILIFERA	WAX MYRTLE	30" HT. 18" SP. 2" CAL. #3	100	YES	V.D.T.
MC	MIRICA CECILIFERA	WAX MYRTLE	3" HT. 60" SP. 3" CAL. #3	210	YES	V.D.T.
PD	PHLODENDRON T. VARIEGATA	VARIEGATED PHLODENDRON	10" HT. 18" SP. 2" CAL. #3	28	YES	M.D.T.
DI	DICHAENIS INDICA	INDIAN HAWTHORNE	10" HT. 18" SP. 2" CAL. #3	195	YES	V.D.T.
TDAC	TYRIDIUM DISTICHUM	PAID GATRESS	3" HT. 3" CAL. #3	295	YES	V.D.T.
TD	TYRIDIUM DISTICHUM	PAID GATRESS	3" HT. 3" CAL. #3	45	YES	V.D.T.

GENERAL NOTES - SEE SHEET L-Z SCOPE OF WORK
 VERISCAPE - V.D.T. = VERY DROUGHT TOLERANT
 M.D.T. = MODERATELY DROUGHT TOLERANT

CODE #	REQUIREMENT ALLOCATION	TREE/SHRUBS REQUIRED	TREE/SHRUBS PROVIDED
13-433 (4)	1 TREE/5.500000 PER TREE X 4000 = 33.9 FLOR. X 4000 = 33.9	34 TREES 170 SHRUBS	109 TREES 1920 SHRUBS
13-433 (9)	MULCH LANDSCAPE STRIP 4' 1" TREE PER 40 LIN. FT. 1190 LIN. FT. 40' HEDGE 3'	30 TREES	106 TREES PROVIDED
13-444 2	MULCH 10% ALL TREES TO BE NATIVE 10% TREES =	10 TREES	108 NATIVE = 99% NATIVE
13-444 2B, 3, 4, 5	MULCH TREE: 12" HT. 5" SP. 2" CAL. PALMS: 5' GLENDOLPHIA TREE SHRUBS: 30" HT. 18" SP. 2" CAL. YACHT 24" HT. 18" SP. 2" CAL. HEDGES: 24" HT. 18" SP. 2" CAL. 2" CAL.	PROVIDED PROVIDED	PROVIDED PROVIDED
13-445 (14-20)	SEE GENERAL NOTES SHEET L-Z SEE GENERAL NOTES SHEET L-Z	L-Z L-Z	
13-445 (11-12)	PAVING = 2750 TOTAL TREES 1200000 SOURCE - PRIVATE WELL		

C.C.I. CONSULTANTS, INC.
 2200 PARK CENTRAL BLVD., N. SUITE 100, POMPANO BEACH, FL 33064 (305) 974-2200

PROJECT NO. 2976
 DATE 8/29/19
 SHEET 1 of 1

LANDSCAPE SPECIFICATIONS
 SUNNY STATE NURSERY & LANDSCAPE CO., INC.
 Designed: [Signature] Drawn: [Signature] Checked: [Signature] Scale: 1" = 20'-0"

ENGINEERS, SURVEYORS & PLANNERS
 [Signature]
 [Signature]