


MATCHLINE - SEE SHEET L-1.8

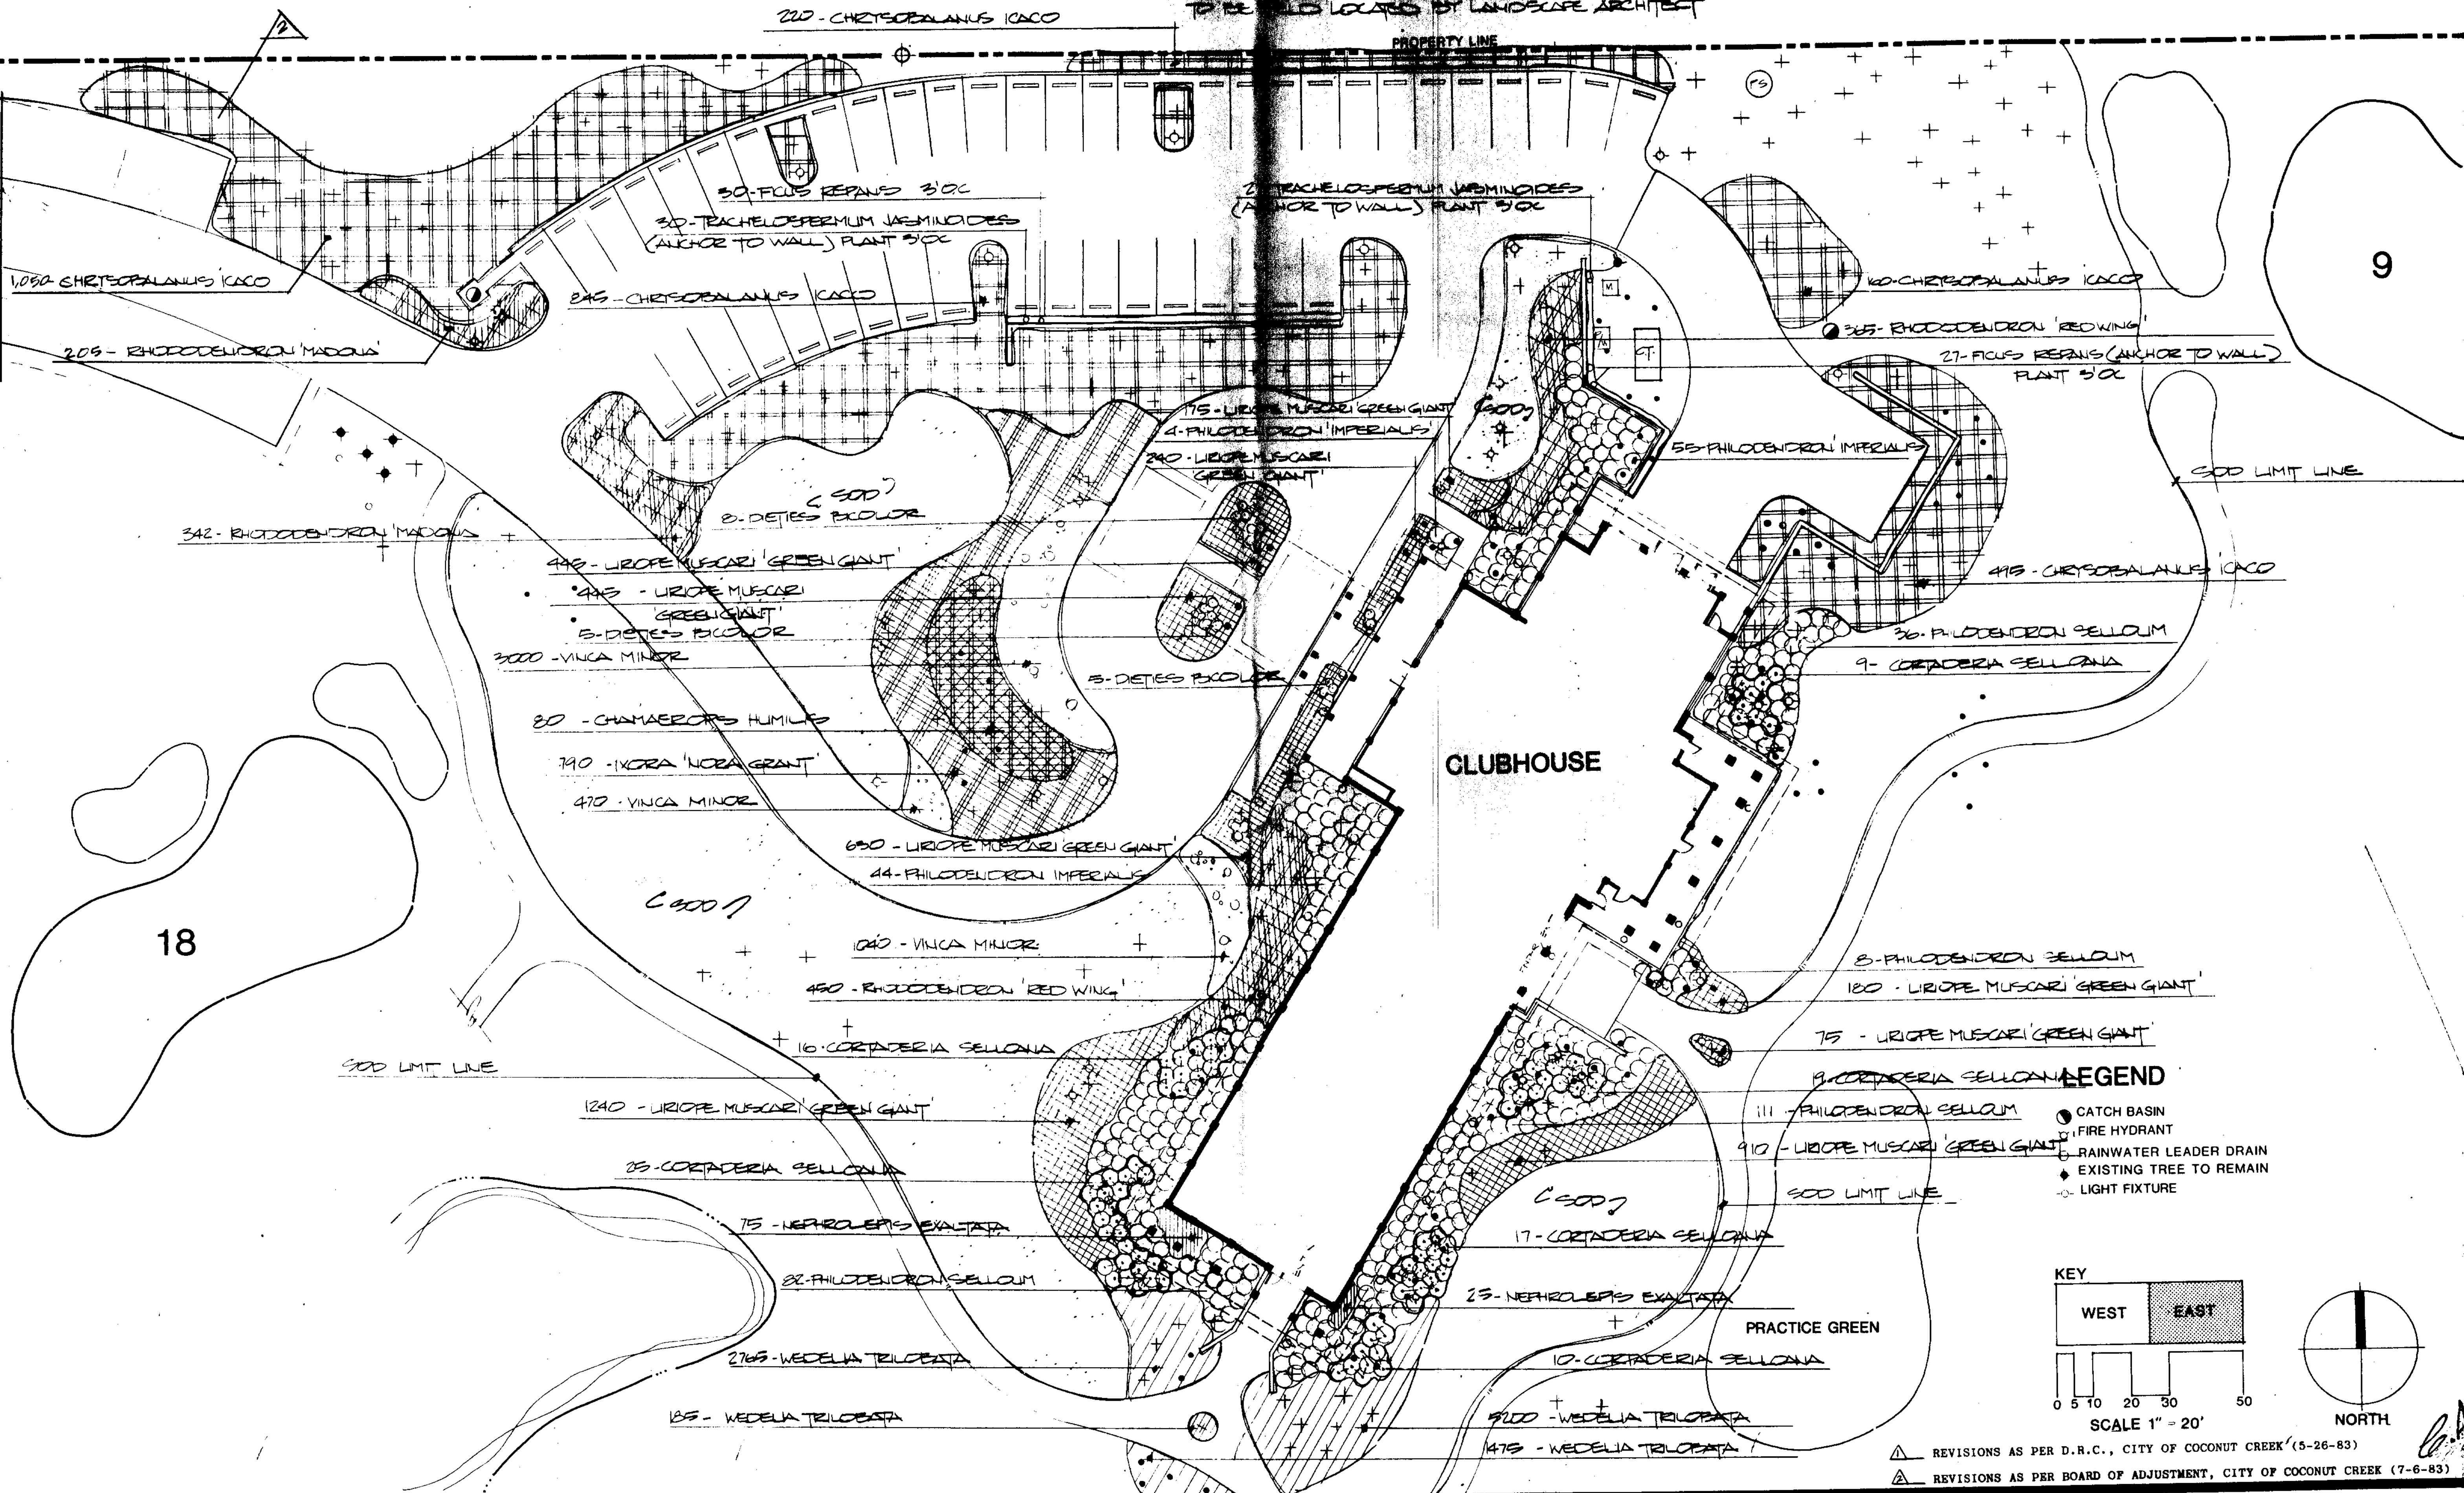

ADIOS GOLF CLUB
Deerfield Beach Florida

ADIOS GOLF COURSE INC.
DEVELOPERS
DEERFIELD BEACH FLORIDA

ARCHITECTURAL DESIGN GROUP INC.
ARCHITECTS AND PLANNERS
FORT LAUDERDALE FLORIDA

PALMER COURSE DESIGN COMPANY
GOLF COURSE ARCHITECTS
JACKSONVILLE BEACH FLORIDA

EDWARD D. STONE, JR.
AND ASSOCIATES, P.A.
PLANNERS AND LANDSCAPE ARCHITECTS
FORT LAUDERDALE FLORIDA

SHEET TITLE

PLANTING PLAN - EAST
SHRUBS AND GROUNDCOVER

DATE 5-18-83
SCALE 1" = 20'
DRAWN BY RDL
CHECKED BY RDL/CC

REVISION	

SHEET NUMBER

6