
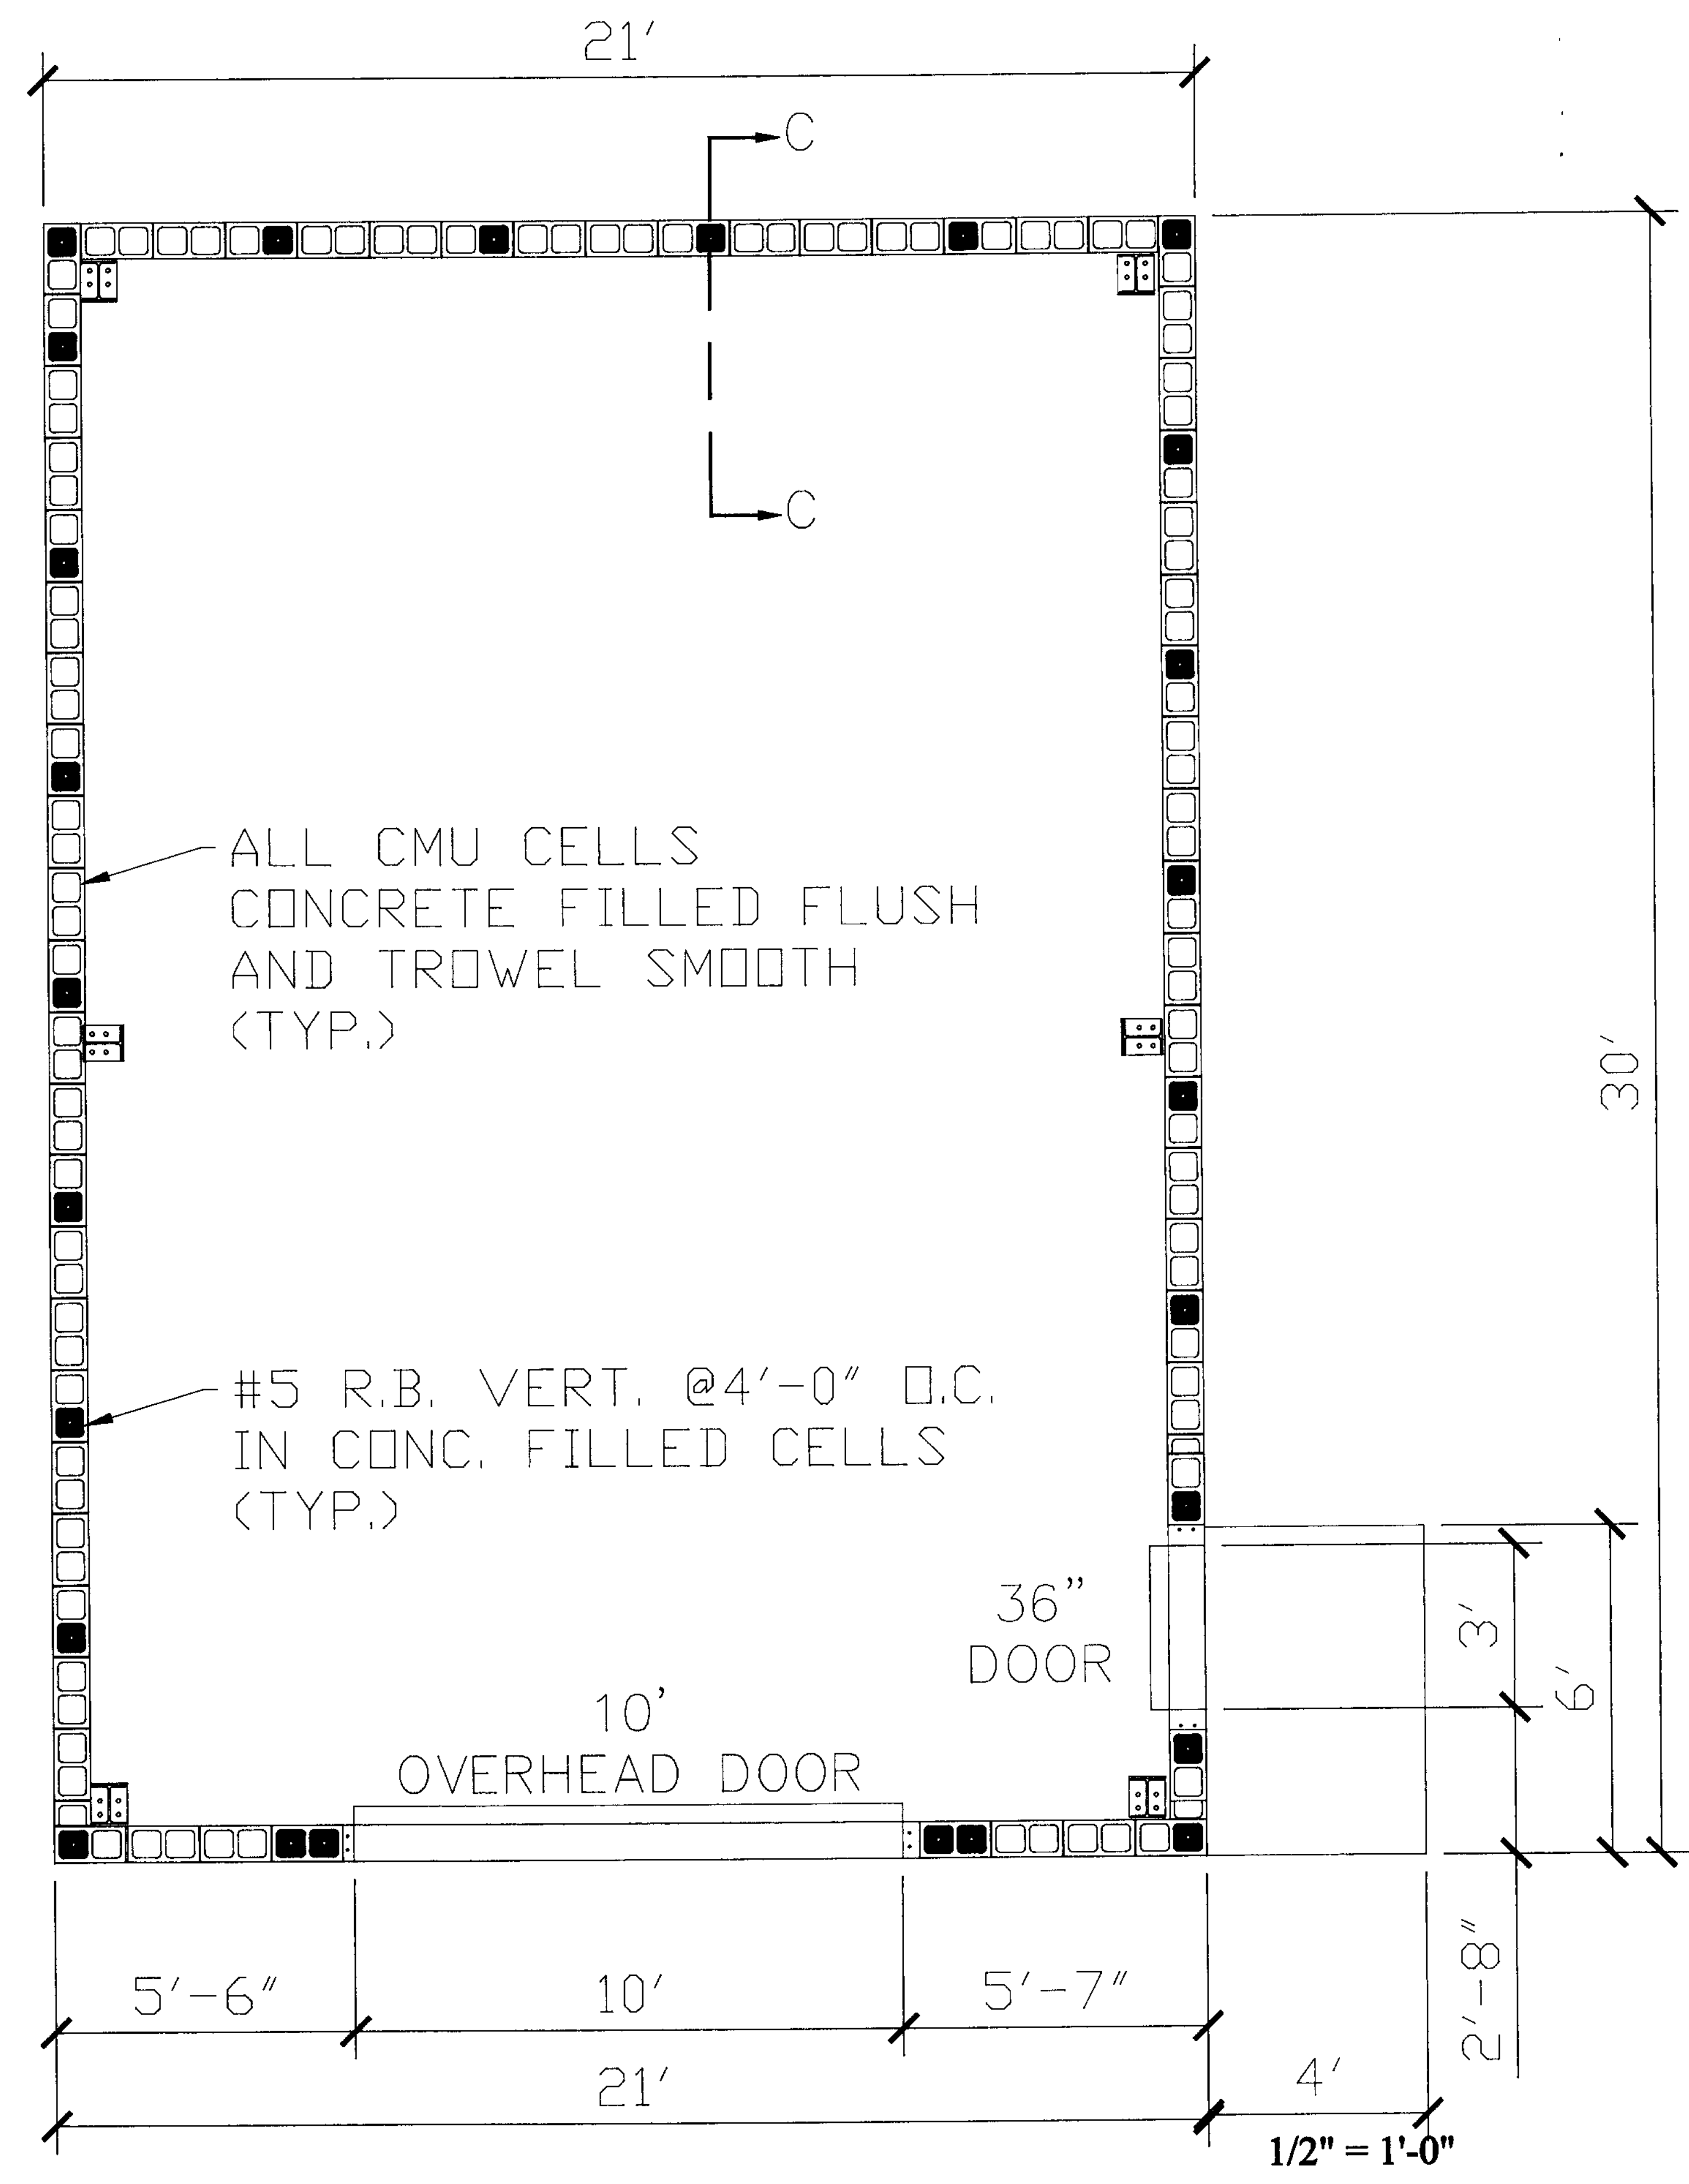


SECTION C-C
CONCRETE MASONRY UNIT (CMU)
1" = 1'-0"

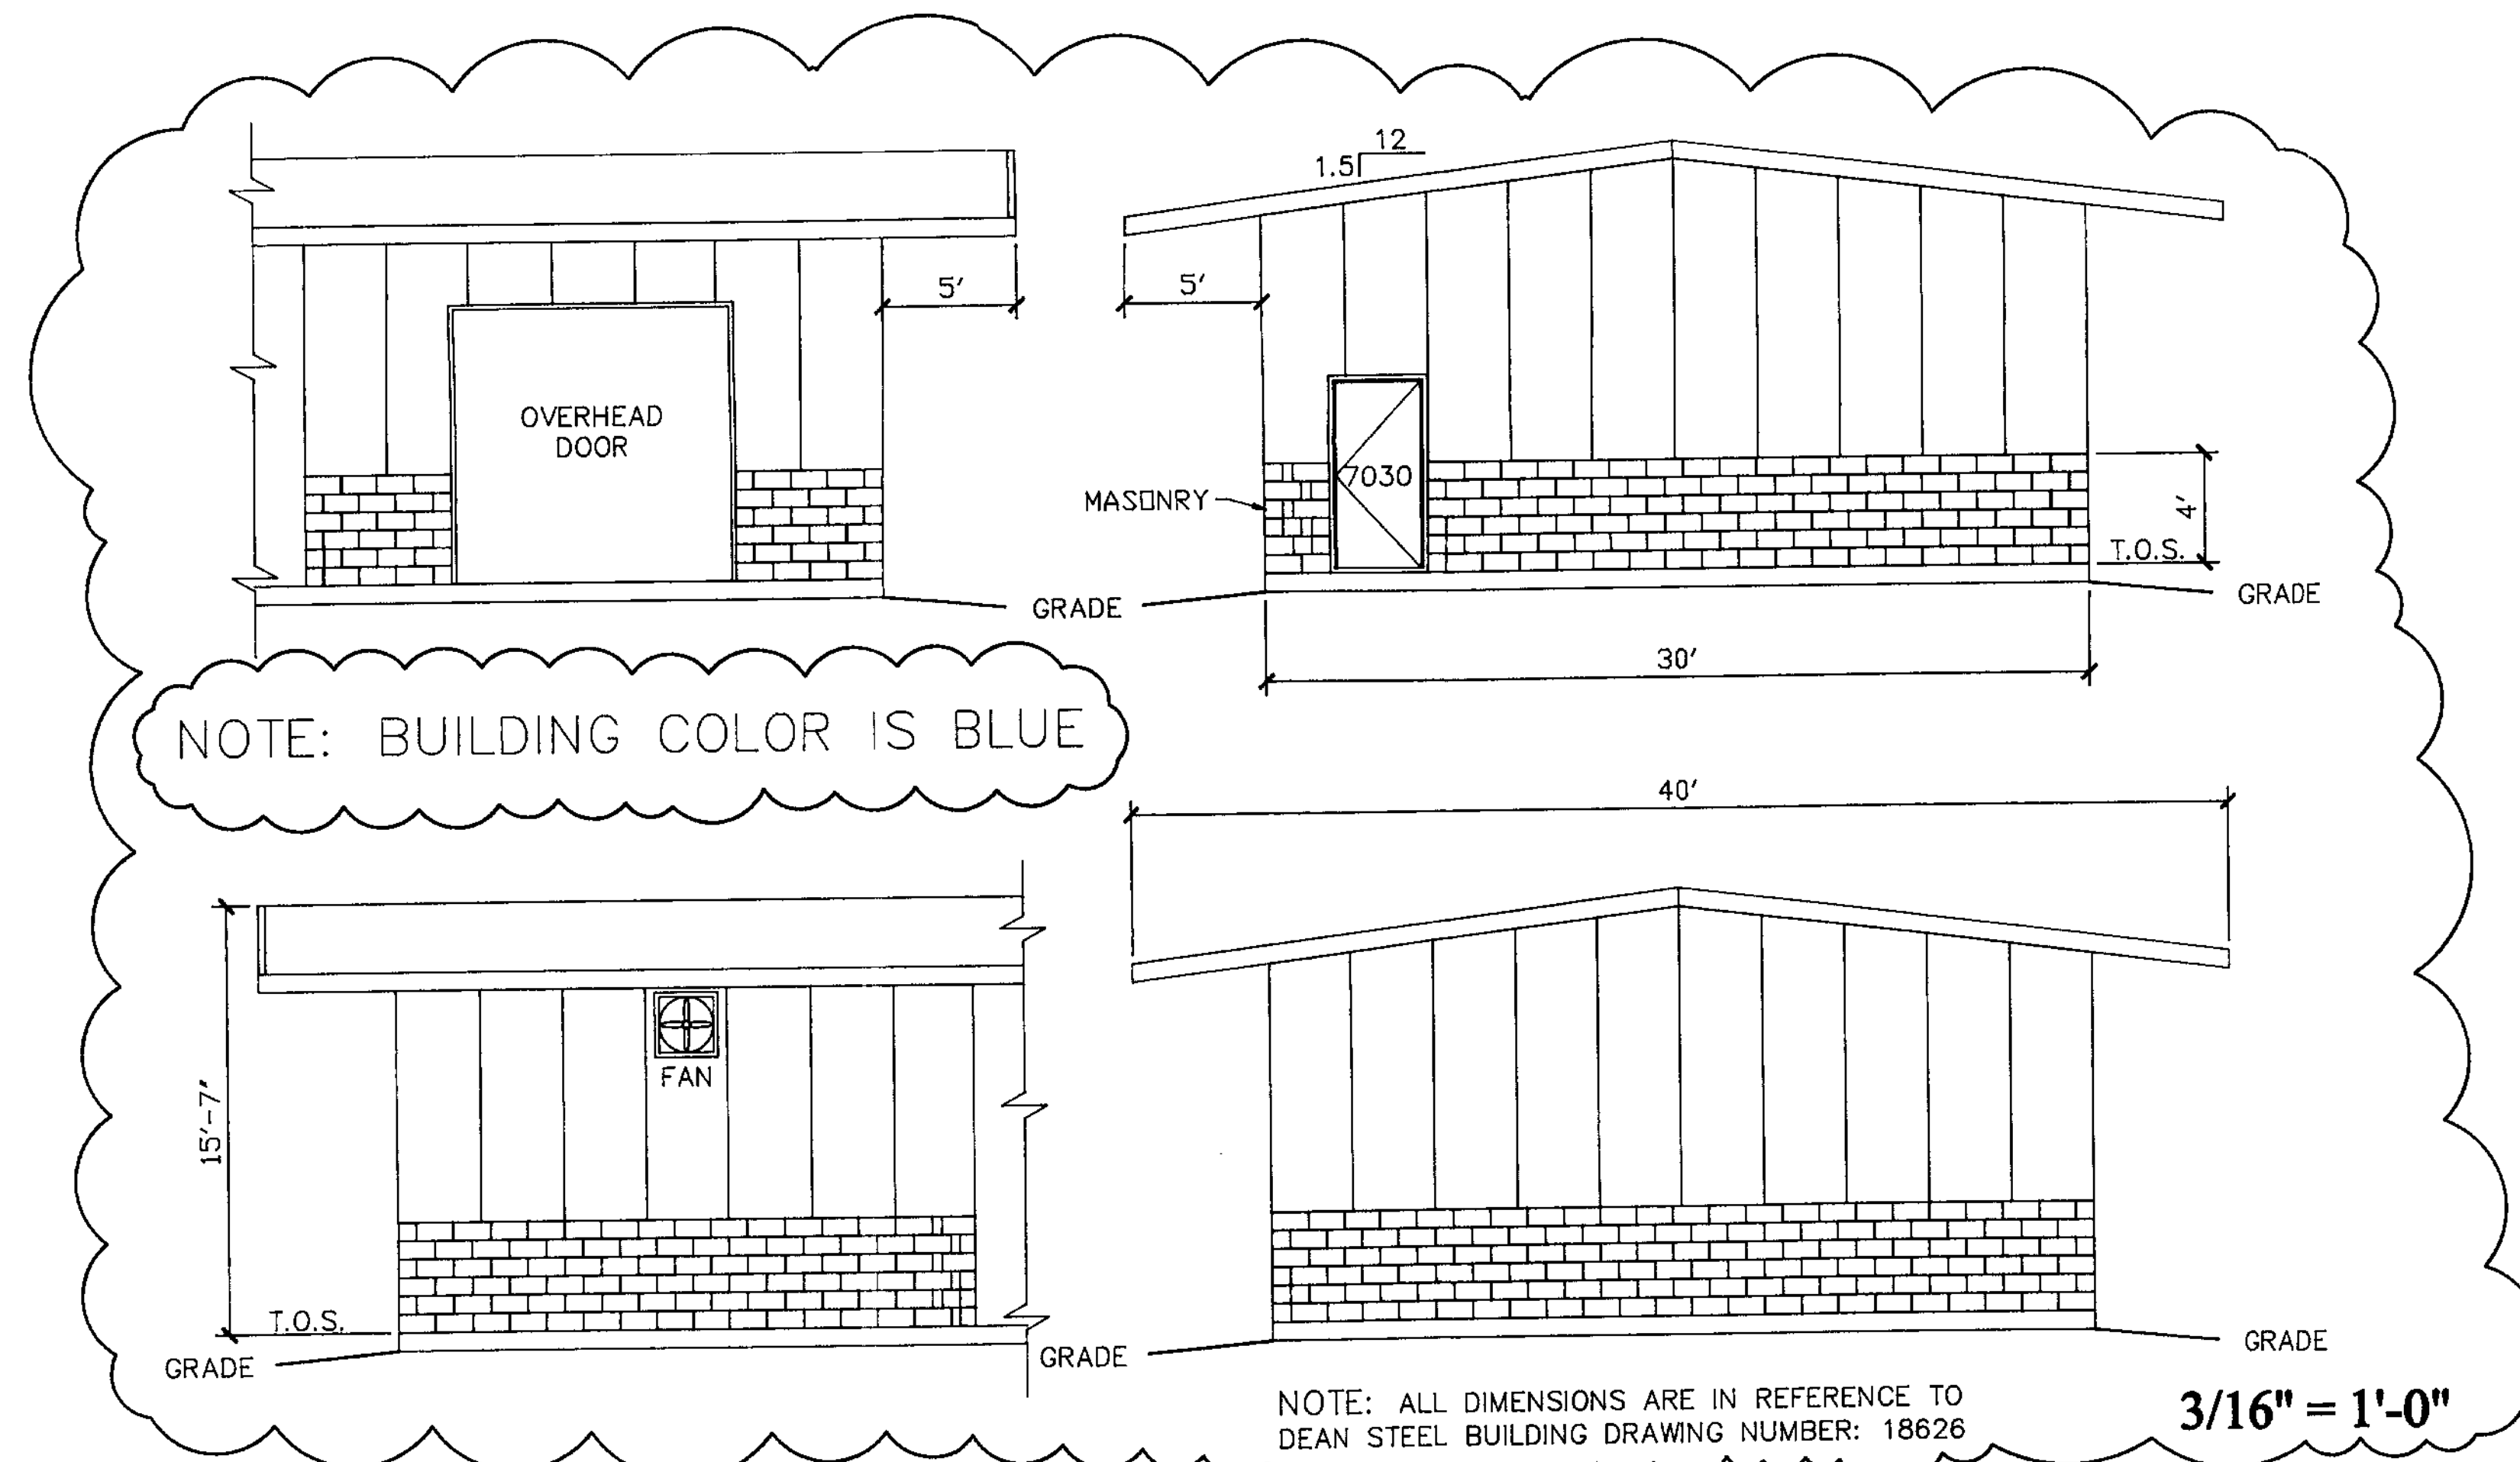

ENGINEER OF RECORD:
Daniel E. Wolf
SIGNATURE DATE 7/13/06
DANIEL E. WOLF, PE 46774
PRINT NAME FLA. REG. NR.

DRAWING CONFIDENTIAL!
THIS DRAWING AND ALL INFORMATION
CONTAINED THEREON IS AND SHALL REMAIN
THE PROPERTY OF ENVIRONMENTAL SYSTEM
DESIGN, INC. AS AN INSTRUMENT OF
PROFESSIONAL SERVICE. THIS INFORMATION
SHALL NOT BE USED WITHOUT THE FULL
KNOWLEDGE AND PRIOR WRITTEN CONSENT OF
ENVIRONMENTAL SYSTEM DESIGN, INC.

REVISION	BY	DATE	DESCRIPTION
REV-1	DW	01/11/06	CITY REQUIREMENTS
REV-2	DW	04/05/06	CITY ADDITIONAL REQUIREMENTS
REV-3	DW	05/03/06	CITY ADDITIONAL REQUIREMENTS
REV-4	DW	05/25/06	CITY ADDITIONAL REQUIREMENTS
REV-5	DW	08/28/06	ADDED STOOP TO SIDE DOOR AND BOLLARDS

DRAWN BY: MLB
ENGINEERING: DW
DATE: 03/10/05
DWG NO: 05550

ESD Waste2Water
2140 N.E. 36th Ave., SUITE 100
Ocala, FL 34470
Phone: (352) 867-7482
Fax: (352) 867-1320

ADIOS GOLF CLUB
ELEVATION & MASONRY WALL DETAILS

PROJECT NUMBER:
05550
SHEET:
04 of 04