

A DRC Submittal for:  
**American Top Team**  
5000 State Road 7 (US 441)  
Coconut Creek, Florida

revision:	
04-22-14	DRC RESUBMITTAL #1
05-14-14	DRC RESUBMITTAL #2


commission: 13051  
principal: ERIC ANDERSON  
project manager: MF

file name: 3051-A210-FP1  
date: 01-28-14

FIRST FLOOR  
PLAN

210

of 7 A

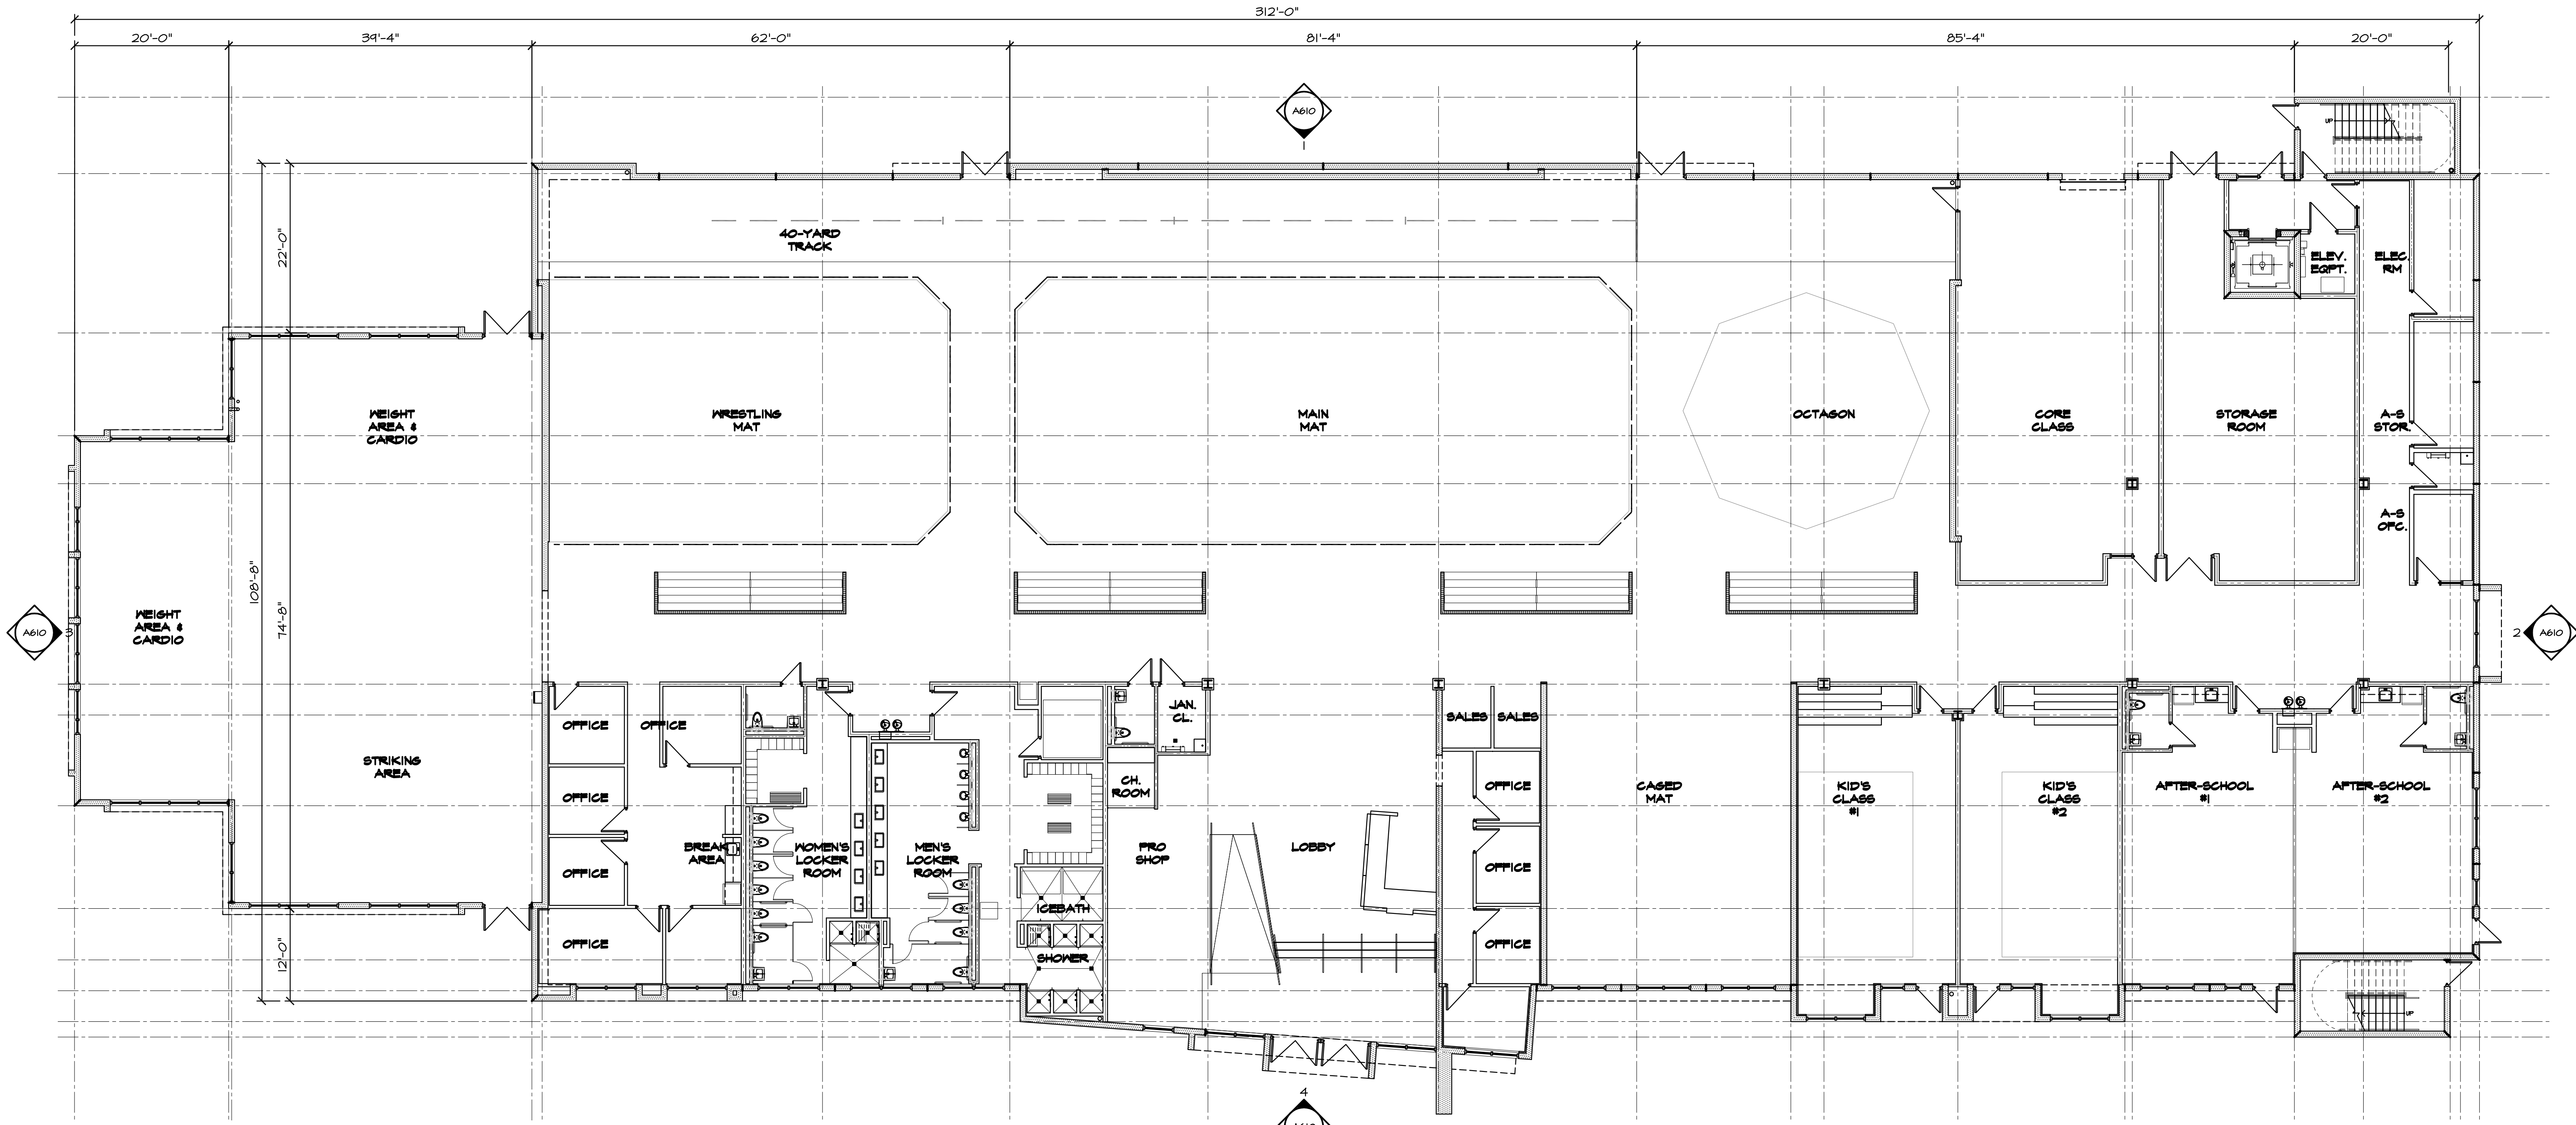

**FIRST FLOOR PLAN**  
3/32" = 1'-0"