



A DRC Submittal for:
American Top Team
5000 State Road 7 (US 441)
Coconut Creek, Florida

revision:	DRC RESUBMITTAL #1
	DRC RESUBMITTAL #2

date:	04-22-14
	05-14-14


commission: 13051
principal: ERIC ANDERSON
project manager: MF

file name: 3051-A210,220-FP
date: 01-28-14

SECOND FLOOR
PLAN



of: 7 | A

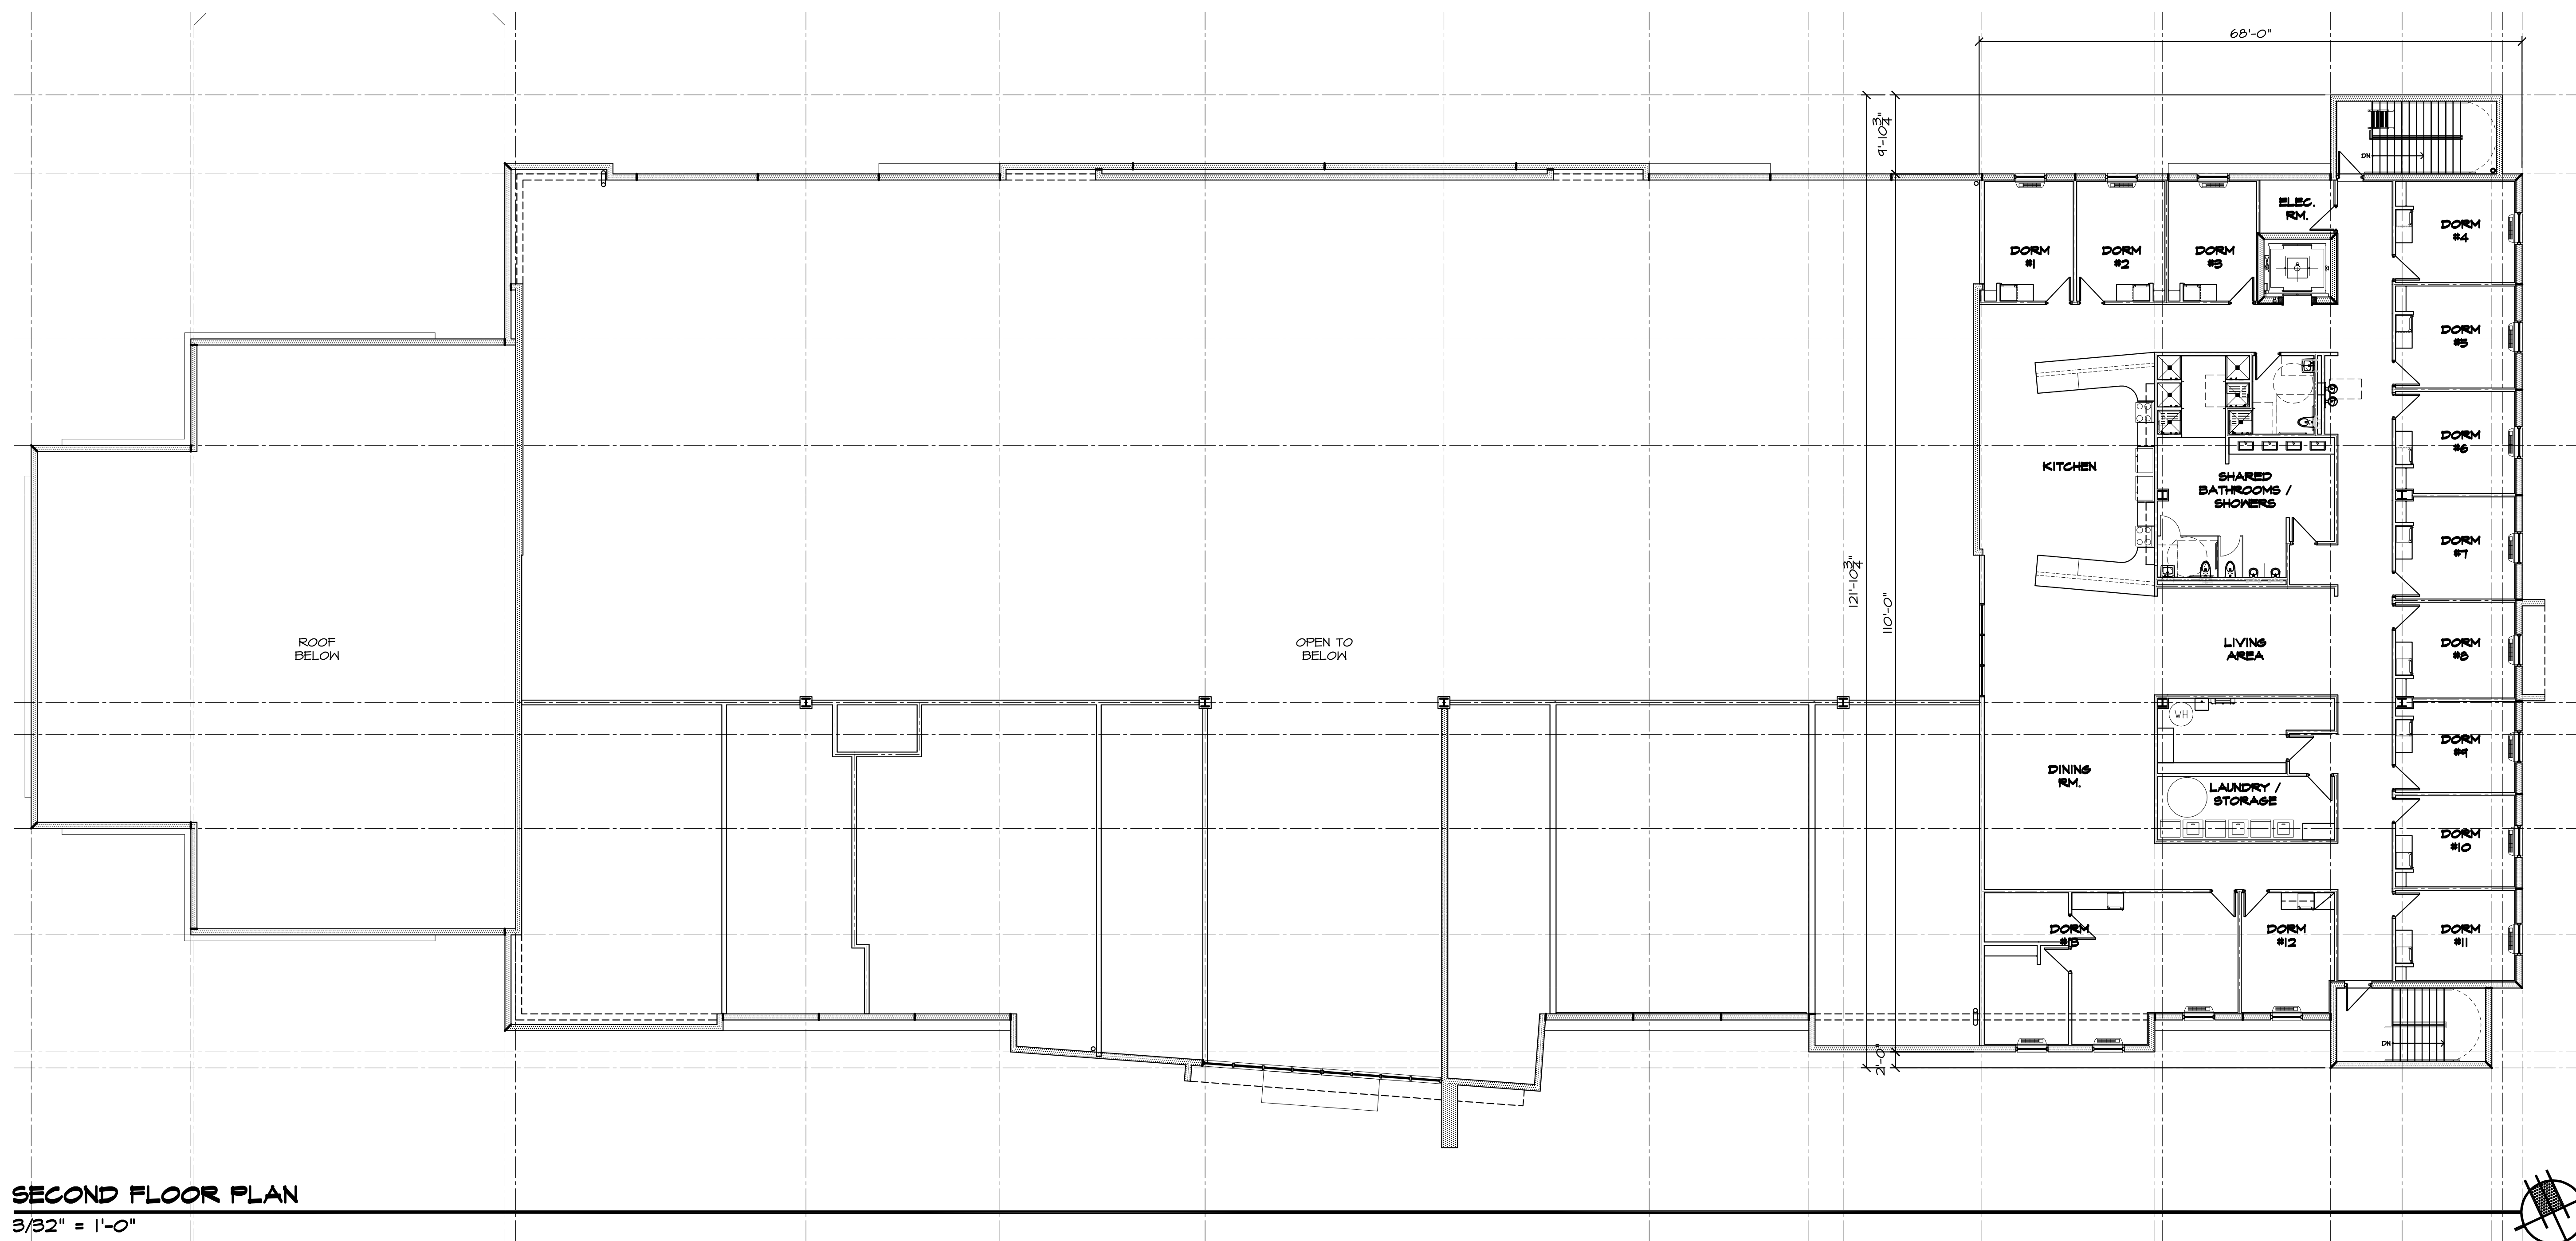

SECOND FLOOR PLAN
3/32" = 1'-0"