



A DRC Submittal for:
American Top Team
5000 State Road 7 (US 441)
Coconut Creek, Florida

revision:	
04-22-14	DRC RESUBMITTAL #1
05-14-14	DRC RESUBMITTAL #2


commission: 13051
principal: ERIC ANDERSON
project manager: MF

file name: 3051-A210,20,30-FP
date: 01-28-14

TR
L
AZ

250

of: 7 | A

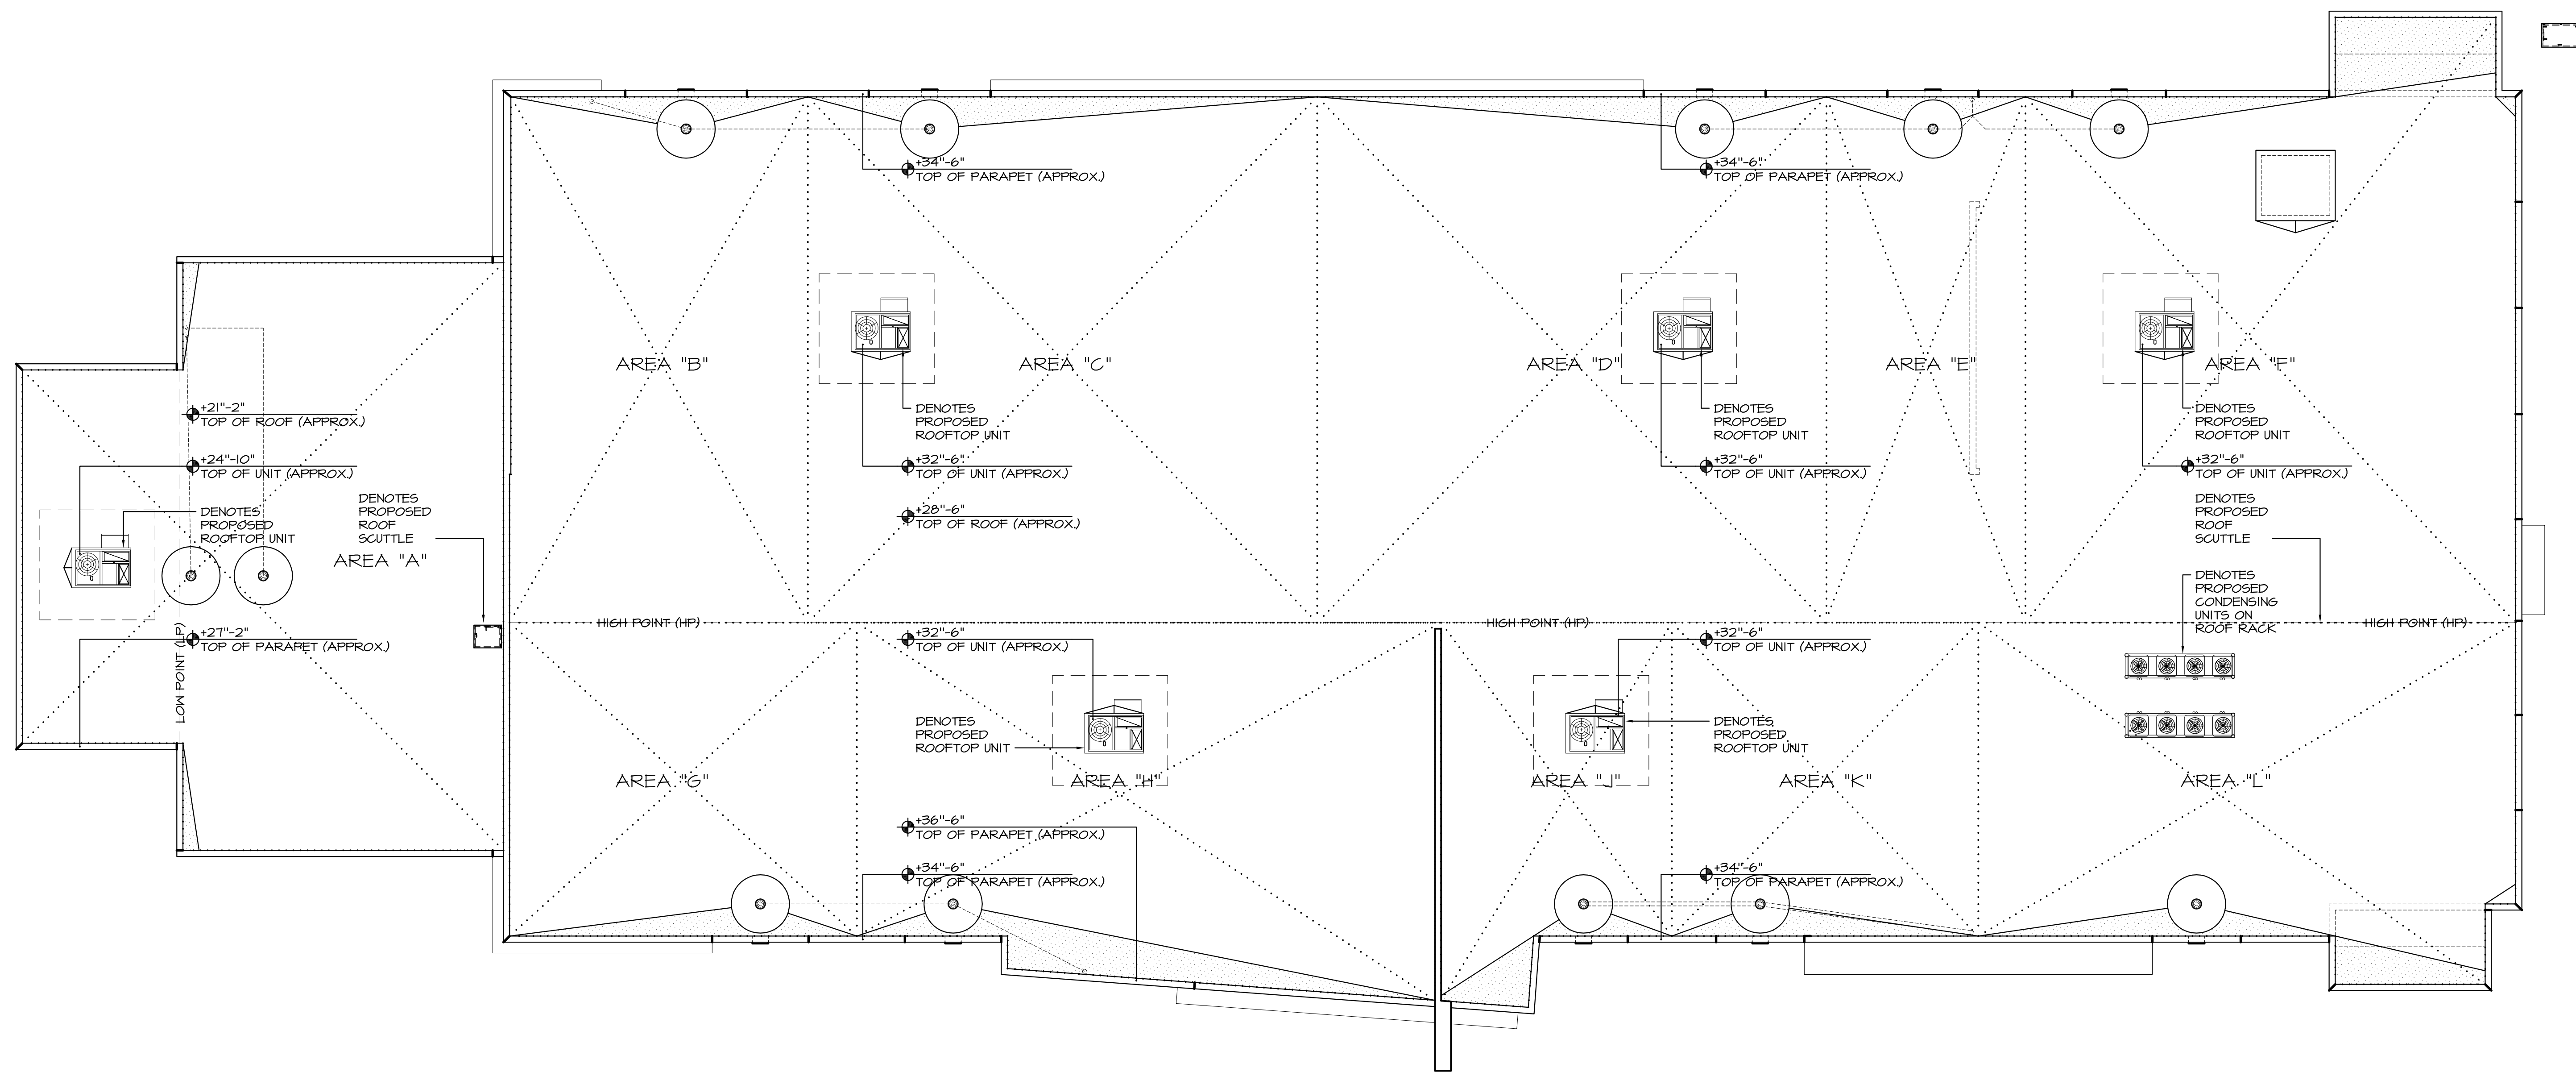

ROOF PLAN
3/32" = 1'-0"

