


N89°36'22"E 703.34' (P)
N89°30'06"E 703.93' (F)

N89°36'22"E 205.00'

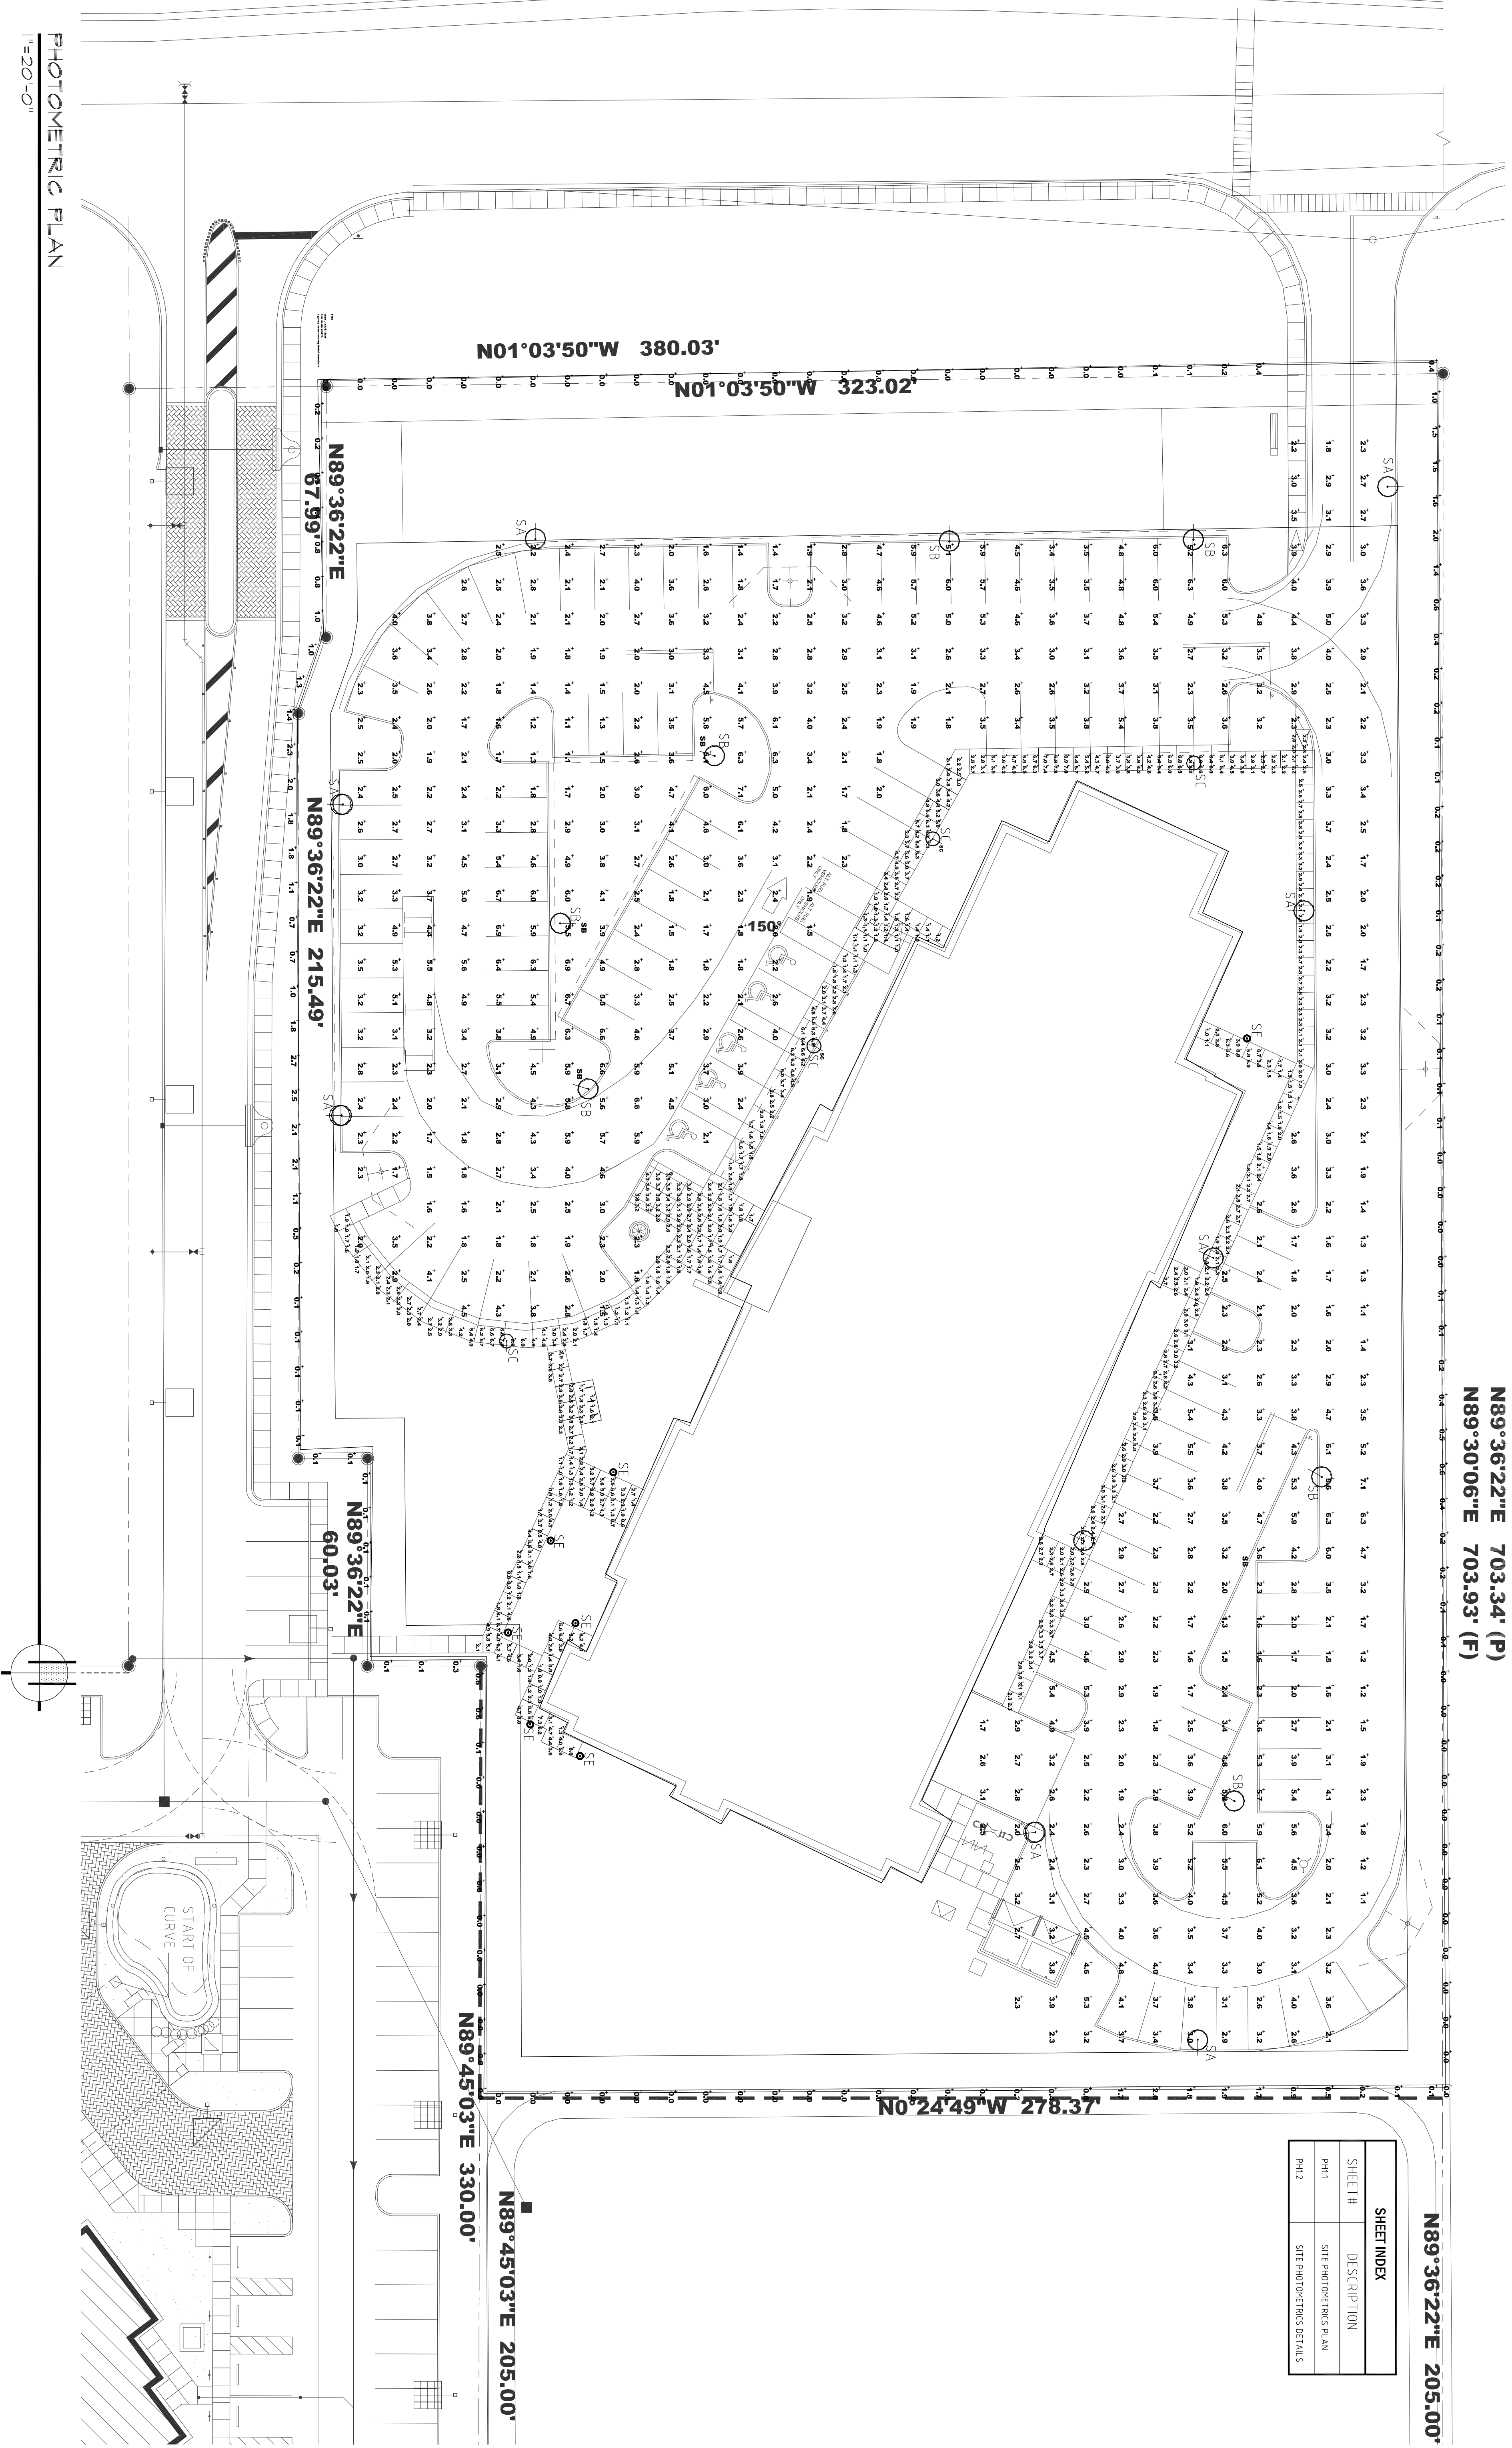

SHEET INDEX	
SHEET #	DESCRIPTION
PH1	SITE PHOTOMETRIC PLAN
PH2	SITE PHOTOMETRICS DETAILS

PHOTOMETRIC PLAN
1"=20'-0"

PERMIT SET: 05/14/14

PRIOR TO SUBMITTING THE BID, THE CONTRACTOR SHALL FIELD VERIFY ALL EXISTING CONDITIONS AND INFORMATION FROM THE ARCHITECT AND THE ENGINEER OF ANY DISCREPANCY BETWEEN THESE DOCUMENTS AND THE EXISTING CONDITIONS. THE ARCHITECT AND THE ENGINEER ARE NOT RESPONSIBLE FOR ANY ADDITIONAL COSTS RESULTING FROM UNREASONABLE EXISTING CONDITIONS DISCOVERED AFTER CONTRACT AWARD. THE CONTRACTOR SHALL BE RESPONSIBLE FOR VERIFYING ALL EXISTING CONDITIONS AND FOR OBTAINING ALL NECESSARY PERMITS AND APPROVALS. ALL CHANGES SHALL BE SUBMITTED FOR REVIEW PRIOR TO INSTALLATION.

	<p>398 CANINE GARDENS BLVD. SUITE 202 BOCA RATON, FLORIDA 33422 P: 561.362.0224 F: 561.362.0224 WWW.ANDERSONARCHITECTURE.COM</p>	<p>ERIC CONSULTING</p> <p>1640 N.W. BOCA RATON BLVD. SUITE 202 BOCA RATON, FL 33422 TEL: (561) 391-9252 FAX: (561) 391-9898 CERTIFICATE OF AUTHORIZATION NO. 28107 LINDA HARVEY, P.E. LICENSE #73122 STEPHEN F. ROLLIN, P.E. LICENSE #36428 DONALD H. AUSTIN, JR., P.E. LICENSE #60551 EMAIL: INFO@ERICCONSULTING.COM</p>	<p>A DRC Submittal for: American Top Team</p> <p>State Road 7 (US 441) Coconut Creek, Florida</p>
--	--	--	--

DATE	05-14-14
TITLE	PHOTOMETRIC PLAN
PROJECT MANAGER	BT
DATE	05-14-14
TITLE	PHOTOMETRIC PLAN
PROJECT MANAGER	BT

AA C001997