


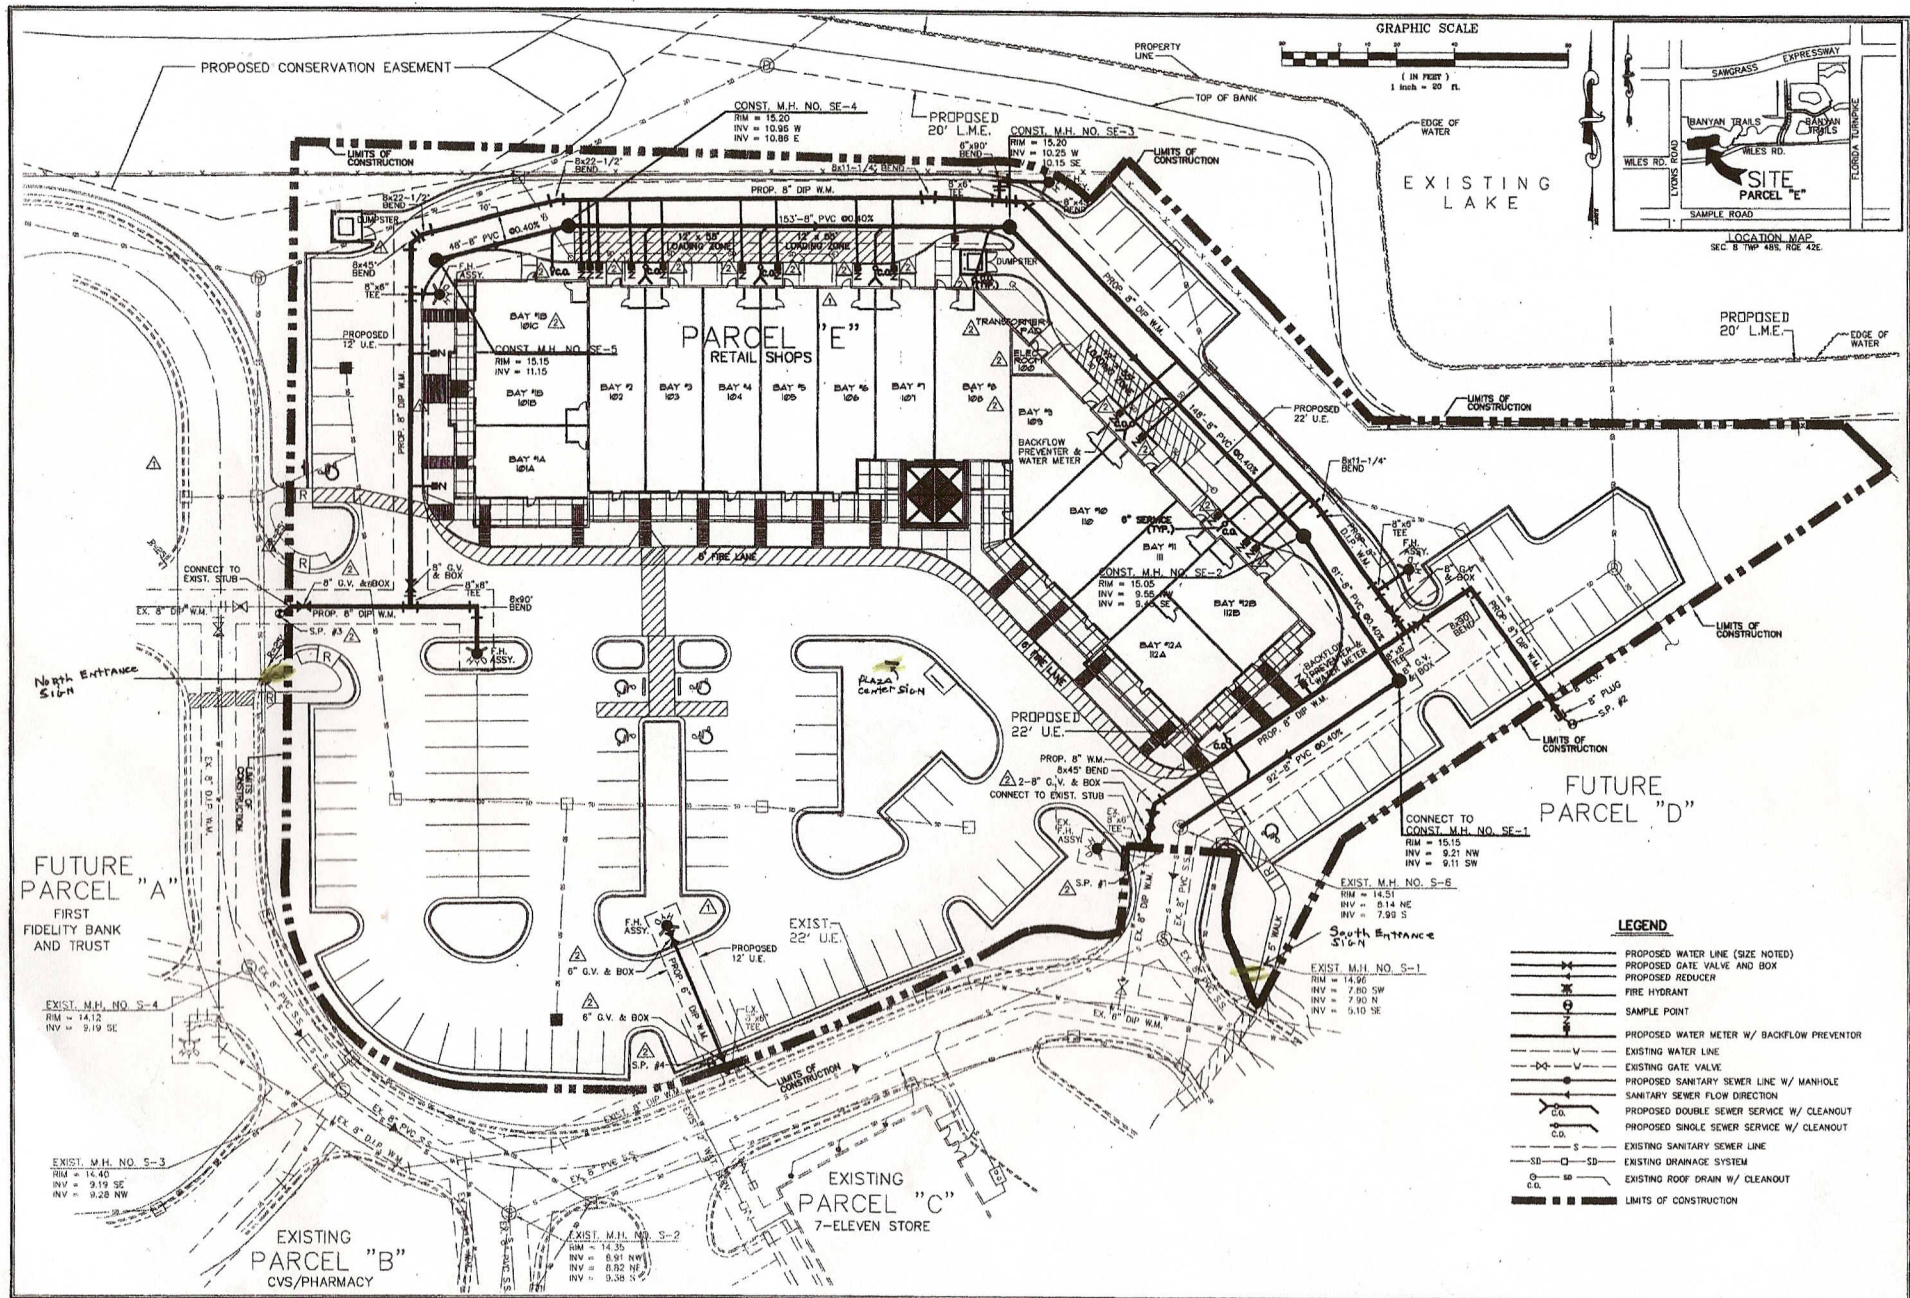

REV.	PER	DATE	BY
1	EFF	7/24/03	EFF

CAULFIELD & WHEELER, INC.
LANDSCAPE ARCHITECTURE / SURVEYING
7304 W. PALMETTO PARK ROAD - SUITE 100A

BANYAN SQUARE (PARCEL "E")
RETAIL SHOPS
SANITARY SEWER & WATER DISTRIBUTION PLAN
COCONUT CREEK, FLORIDA

DATE	1/30/02
DRAWN BY	EFF
CHECKED BY	PG
SCALE	1"=20'

JOHN T. WHEELER
PROFESSIONAL ENGINEER
CERT. NO. 22478
STATE OF FLORIDA
EXPIRATION 07-30-2003
JUL 2 2003

JOB #	4226
SHEET NO.	7
OF 10 SHEETS	