



US 441/STATE ROAD 441

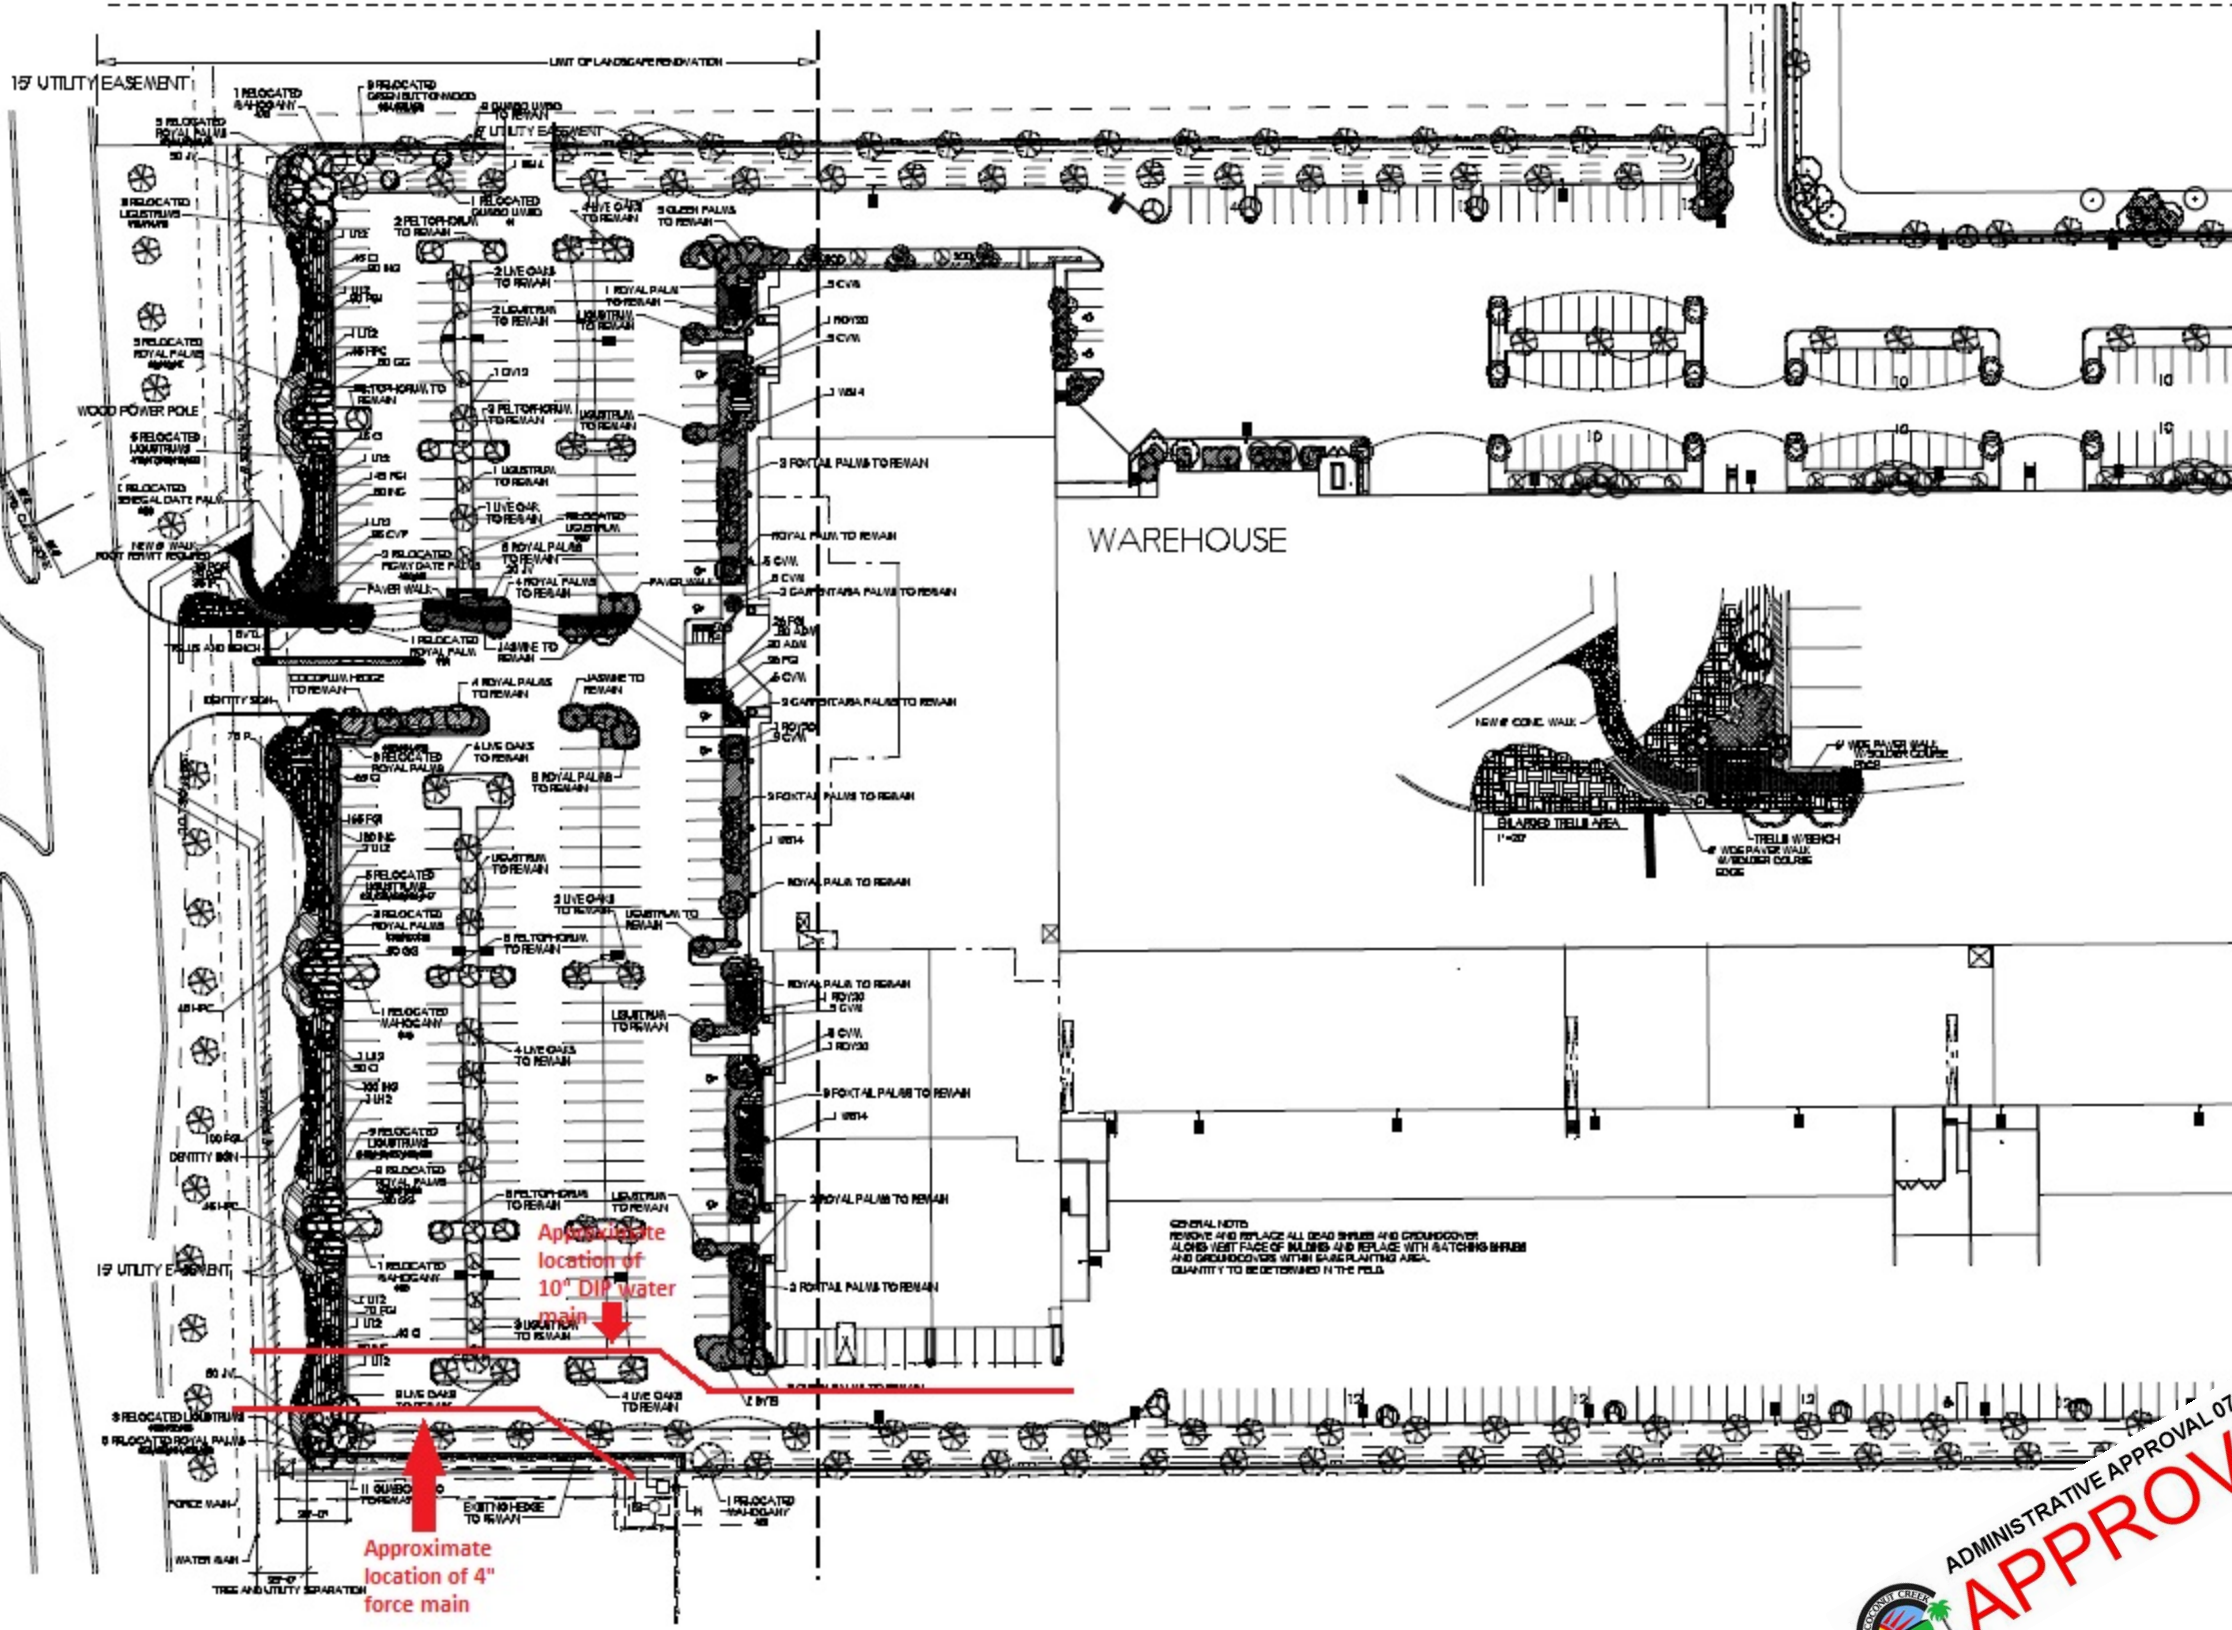

WAREHOUSE

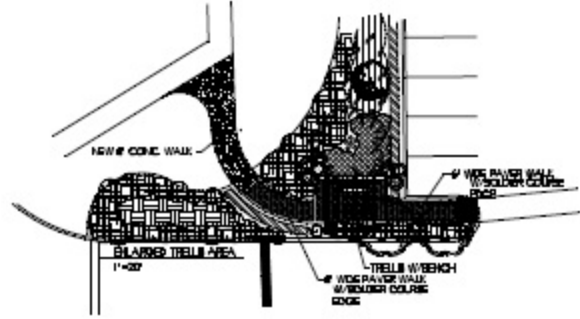

GENERAL NOTE
REMOVE AND REPLACE ALL DEAD SHRUBS AND GROUNDCOVER
QUANTITY TO BE DETERMINED IN THE FIELD.

Approximate location of 10" DIP water main

Approximate location of 4" force main



ADMINISTRATIVE APPROVAL 07-03-13

APPROVED











