

REVISIONS	BY
12-17-12-P. REVISIONS	ES/HJ
03-24-14-A.A. SUBMIT	ES/HJ

CASA PALMA
 FOR:
 ZF DEVELOPMENT, LLC.
 LOCATED AT:
 COCONUT CREEK, FLORIDA

MSA ARCHITECTS, INC.
 MIAMI OFFICE
 SUITE 100
 MIAMI, FLORIDA 33156
 (305) 273-9911




DRAWN	ES
CHECKED	HJ
DATE	12/22/11
SCALE	AS SHOWN
JOB NO.	1495.PRJ
SHEET	4

LC-4
 HARDSCAPE LAYOUT PLAN


MATCH LINE SHEET LC-4 TO LC-3

MATCH LINE SHEET LC-4 TO LC-7


REGENCY LAKES DRIVE

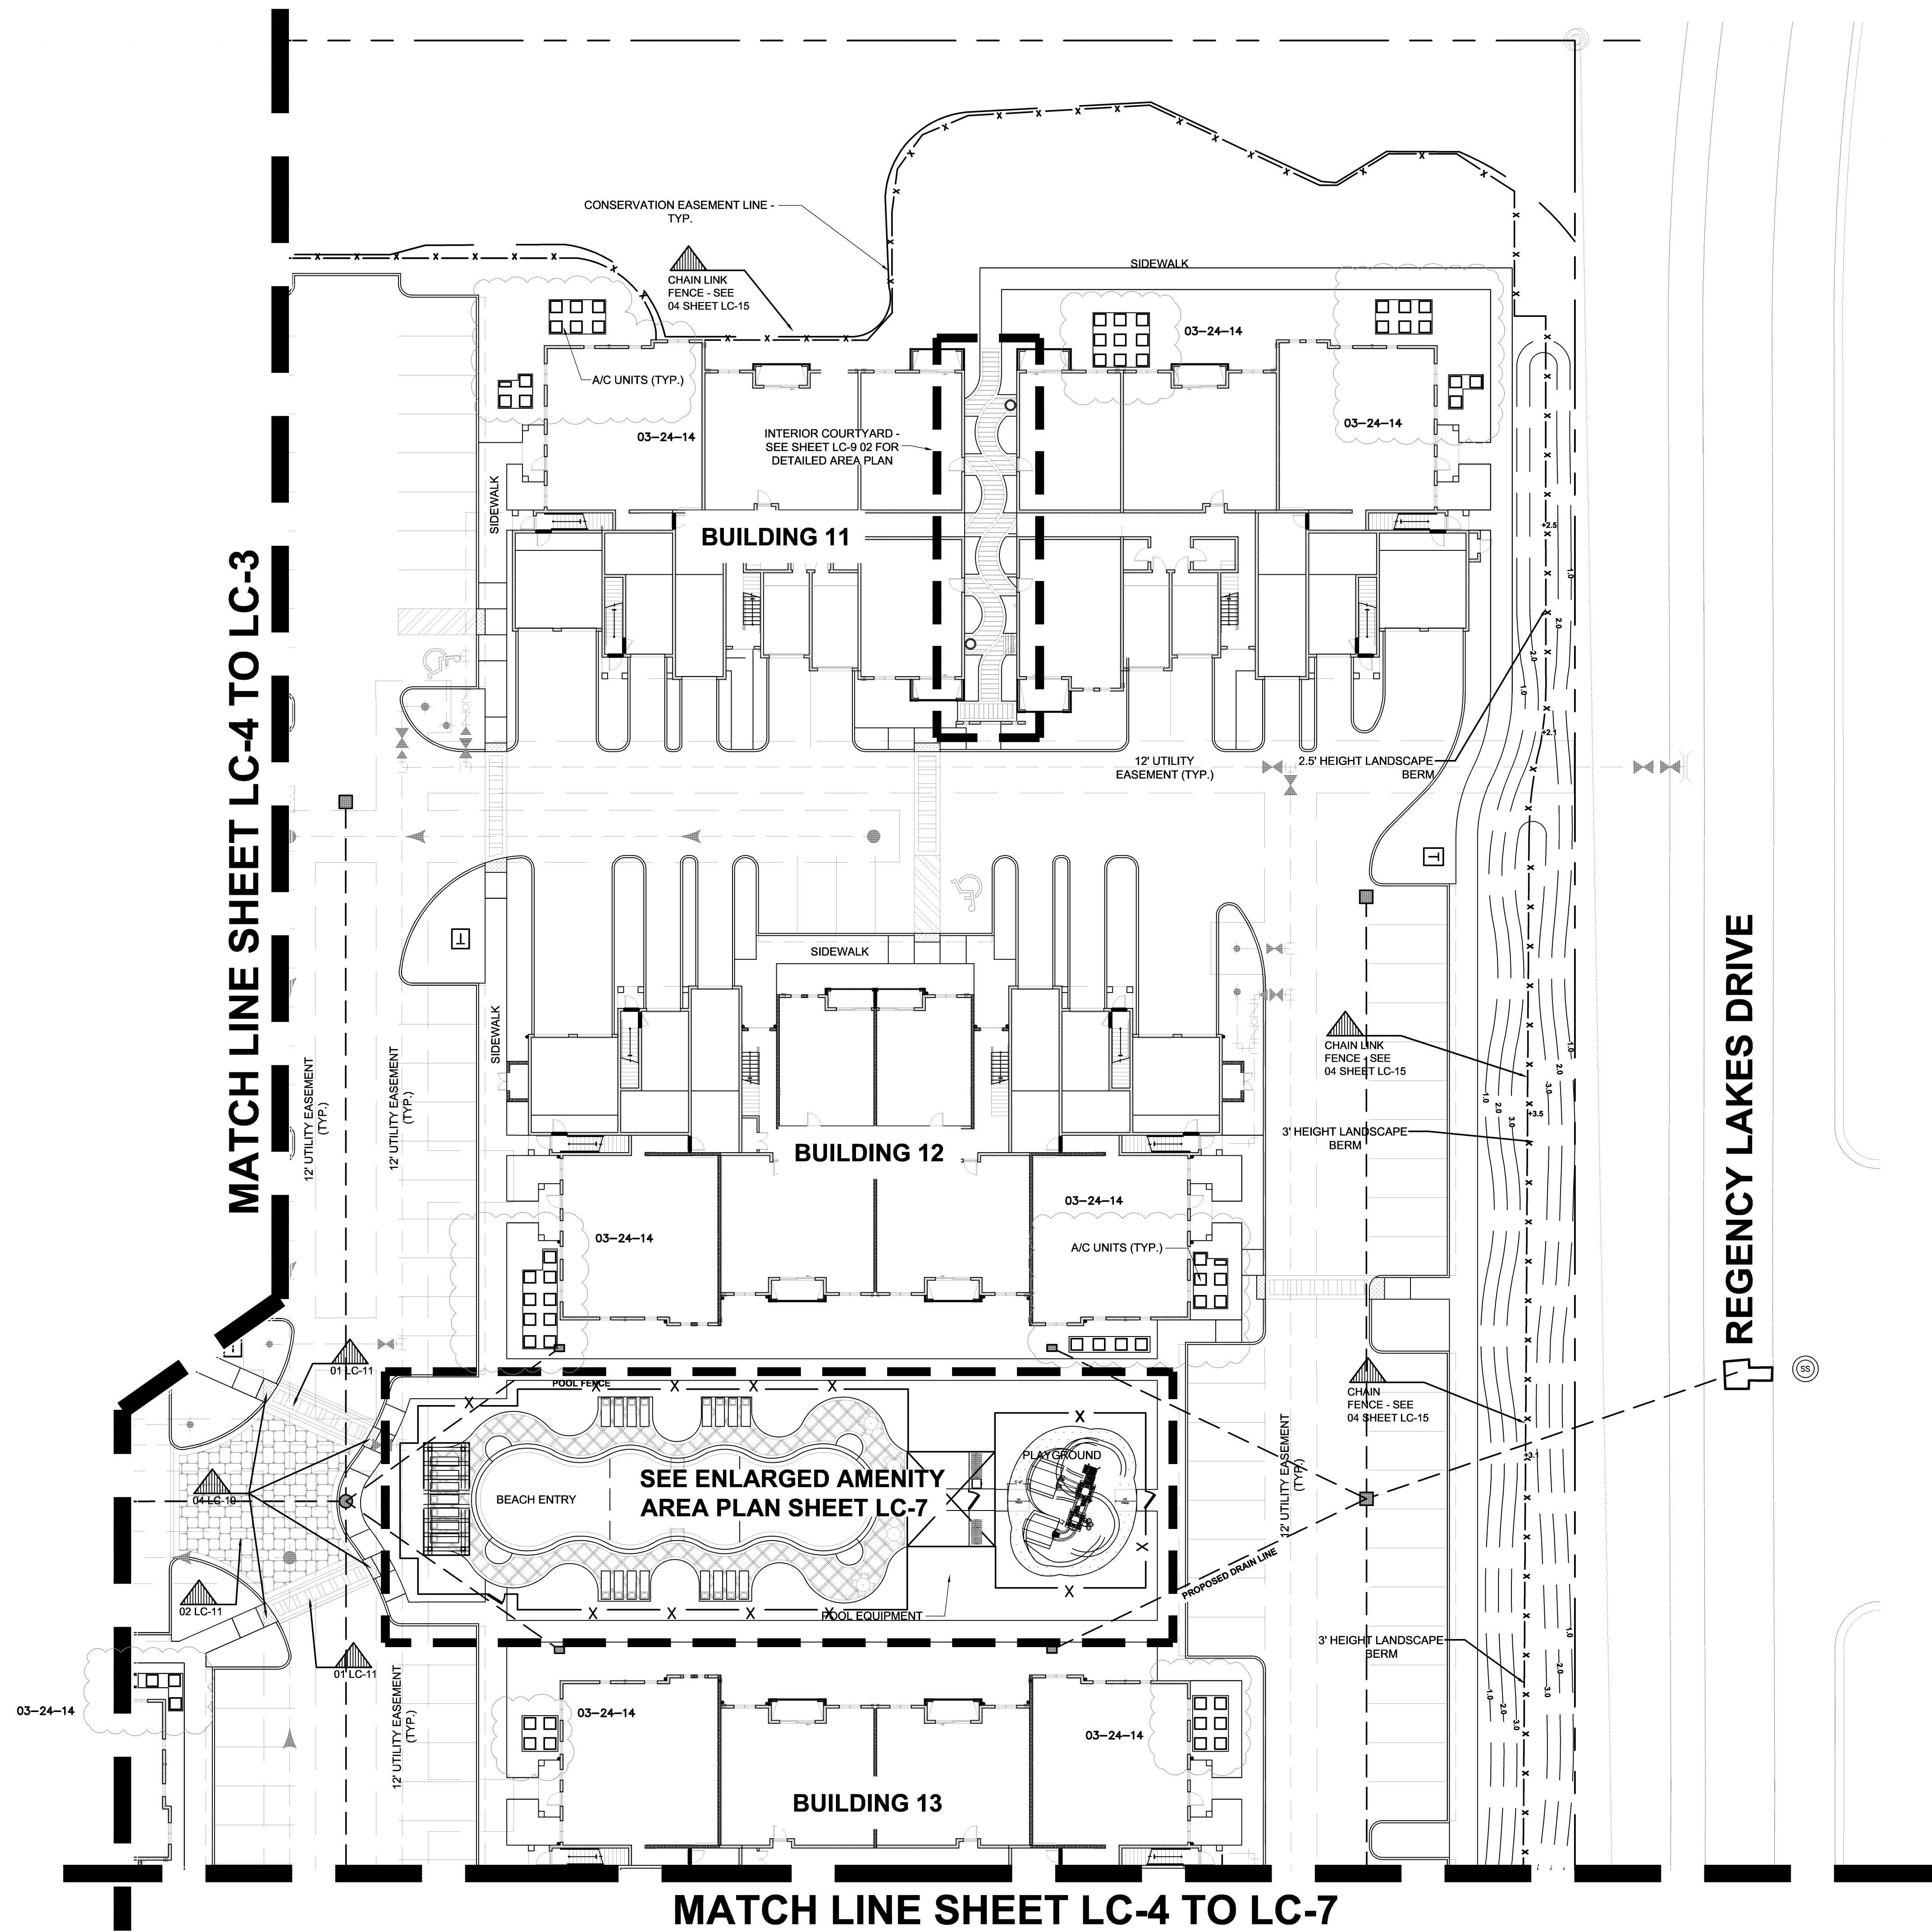

NOTE: POOLS, SHOWERS, AND RESTROOMS ARE EACH REQUIRED SEPARATE PERMITS

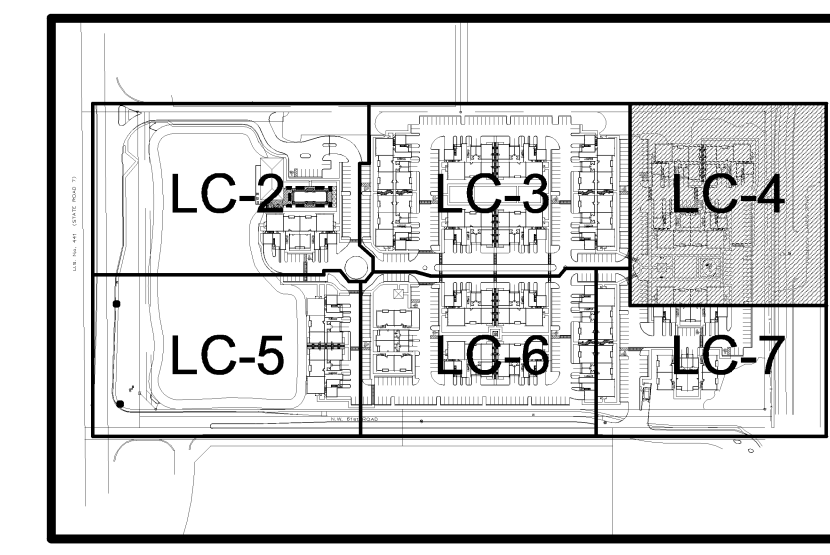

KEYMAP

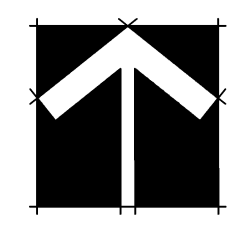

SCALE: 1" = 20'-0"



ARCHITECTURAL ALLIANCE
 612 S.W. FOURTH AVENUE, FORT LAUDERDALE, FLORIDA 33315 AA C002084 LC C000237
 TEL: (954) 764-8858 FAX: (954) 764-0731 E-MAIL: landscape@archall.net