



US NO. 441 (S.R. 7)

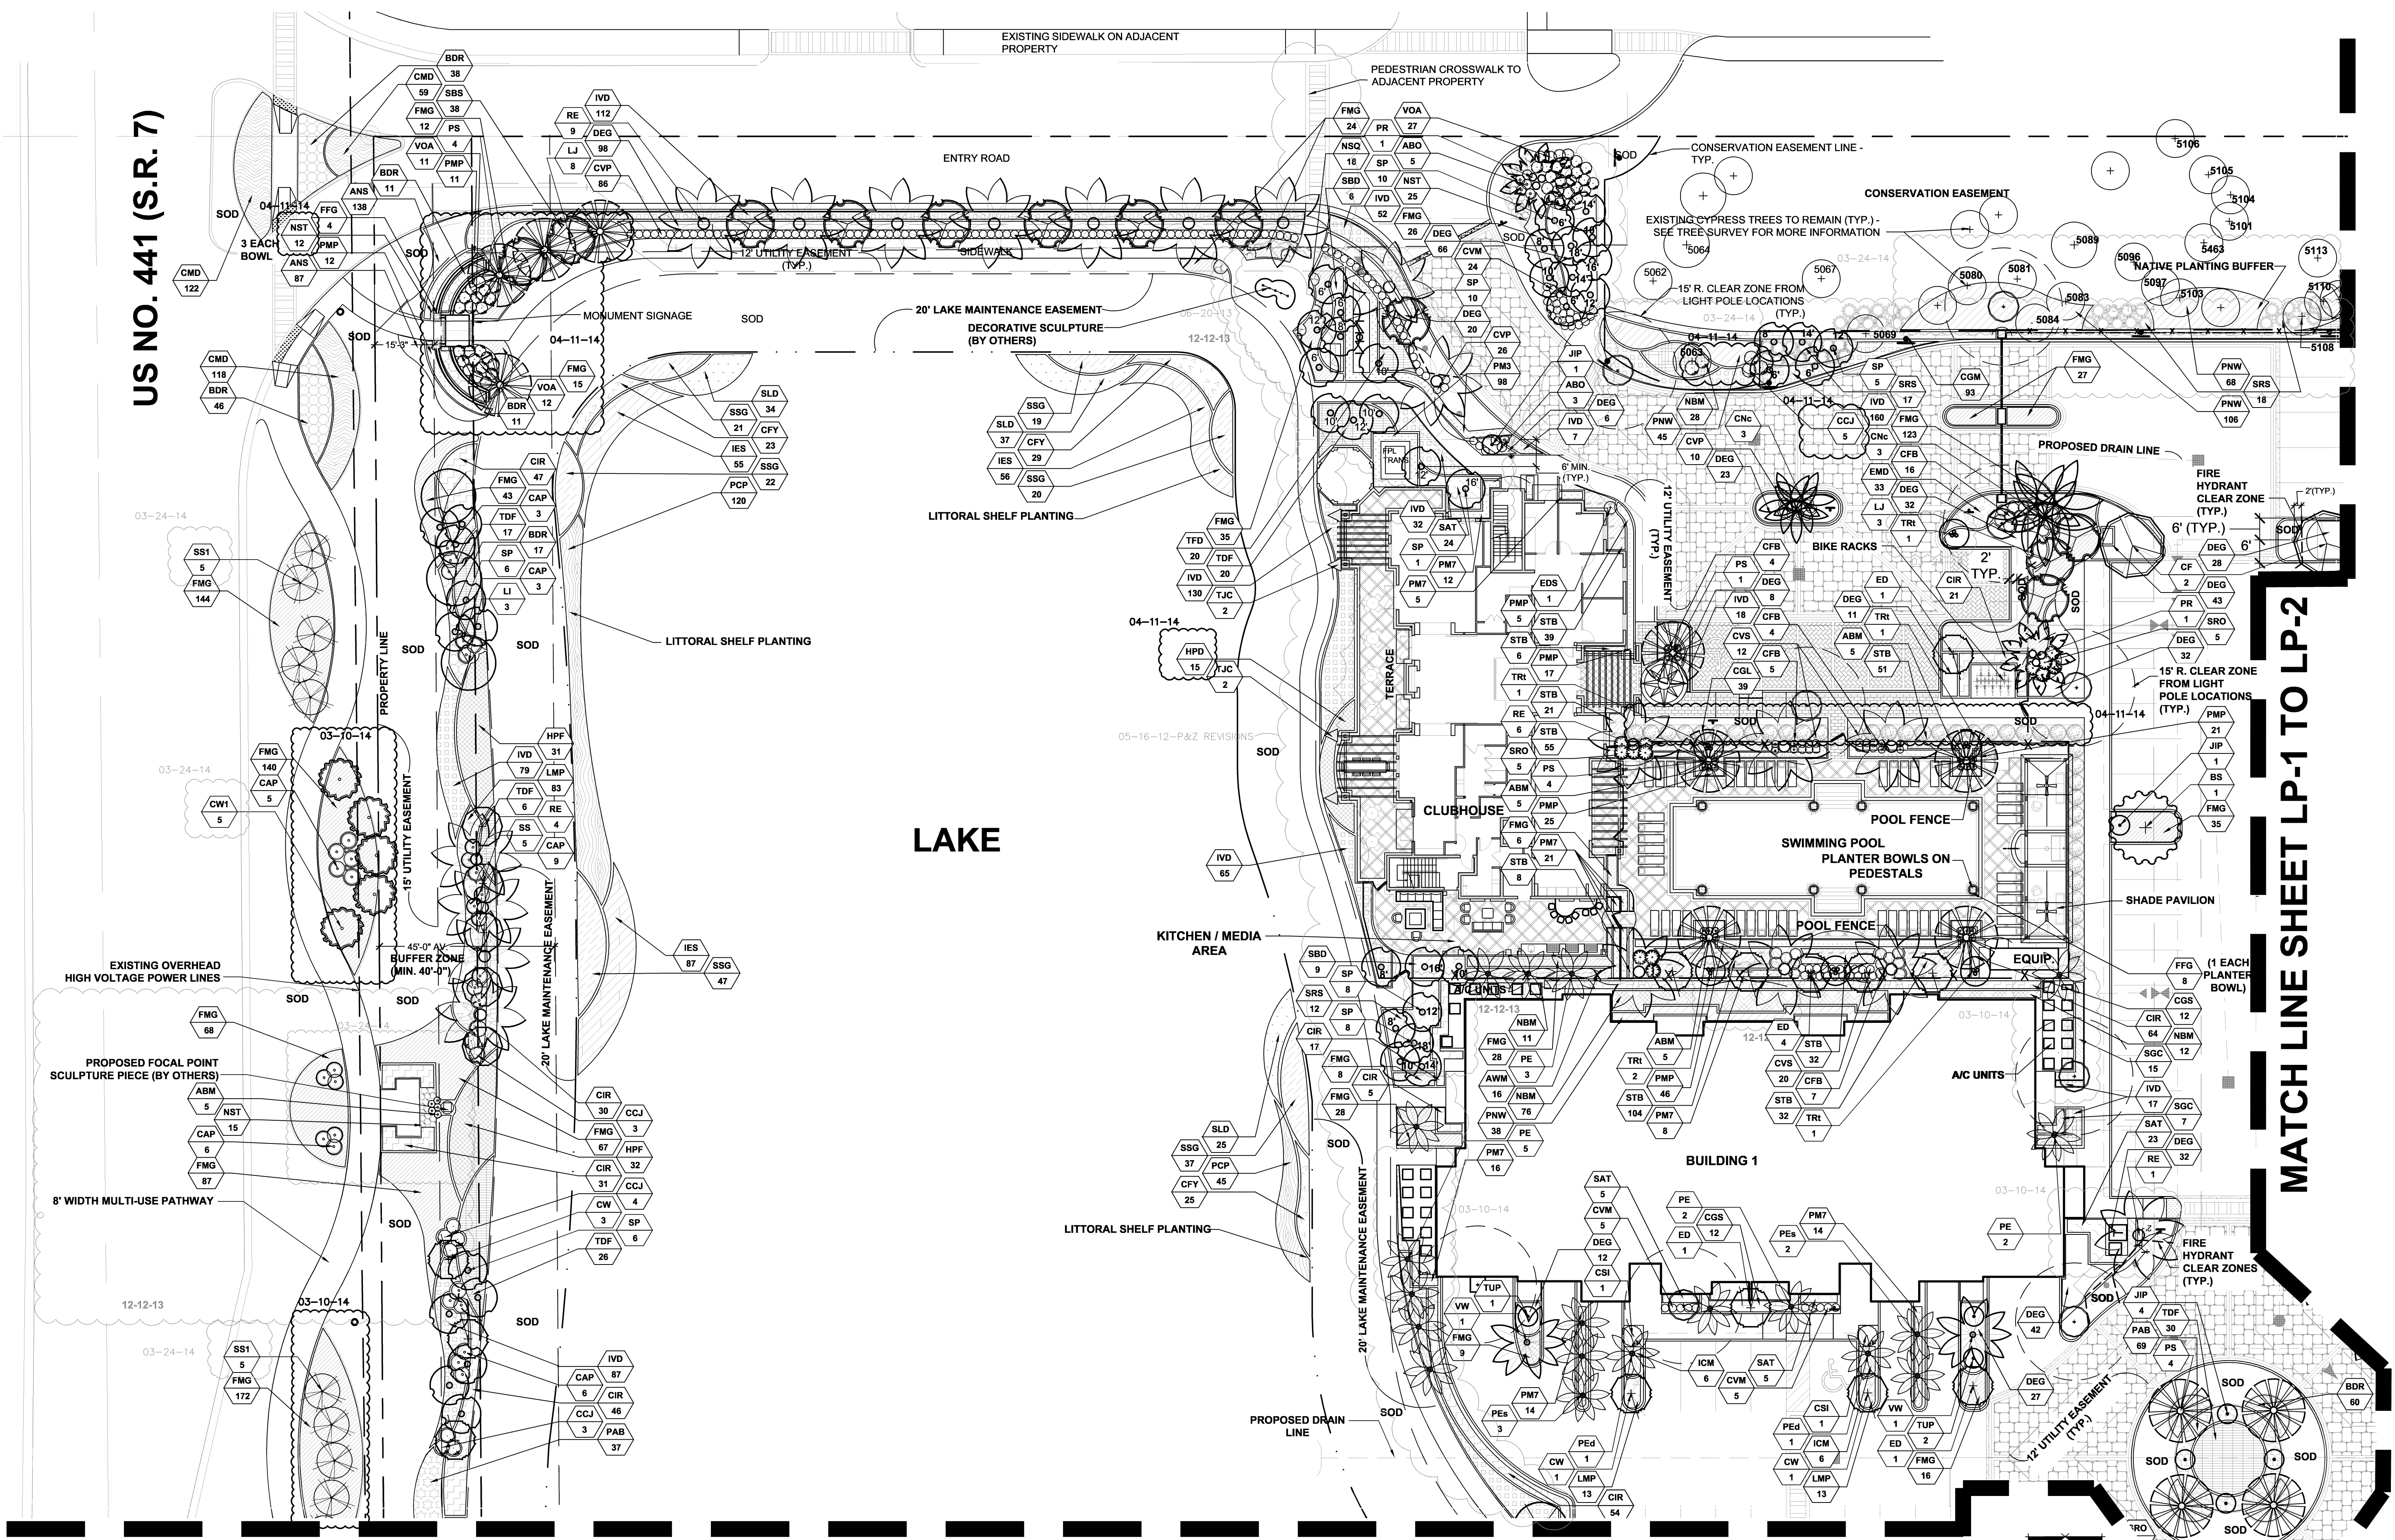

MATCH LINE SHEET LP-1 TO LP-4

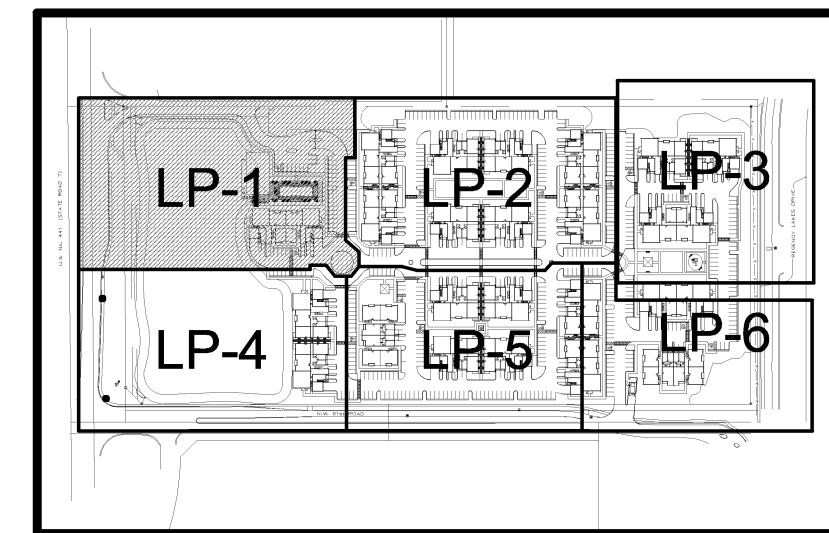


SCALE: 1" = 20'-0"

REVISIONS	BY
03-13-12-DRC REVISIONS	ES/HJ
04-02-12-DRC REVISIONS	ES/HJ
05-16-12-P&Z REVISIONS	ES/HJ
06-05-12-DRC REVISIONS	ES/HJ
10-05-12-PRE-PLAN SM	ES/HJ
12-17-12-PERMIT REV.	ES/HJ
06-20-13-PERMIT REV.	ES/HJ
12-12-13-SCULPTURE REV.	ES/HJ
03-10-14-L.S. REV.	ES/HJ
03-24-14-A.A. SUBMIT	ES/HJ

CASA PALMA  
 FOR:  
 ZF DEVELOPMENT, LLC.  
 LOCATED AT:  
 COCONUT CREEK, FLORIDA

MSA ARCHITECTS, INC.  
 MIAMI OFFICE  
 5100 104th ST.  
 SUITE 500  
 MIAMI, FLORIDA 33156  
 (305) 273-9911

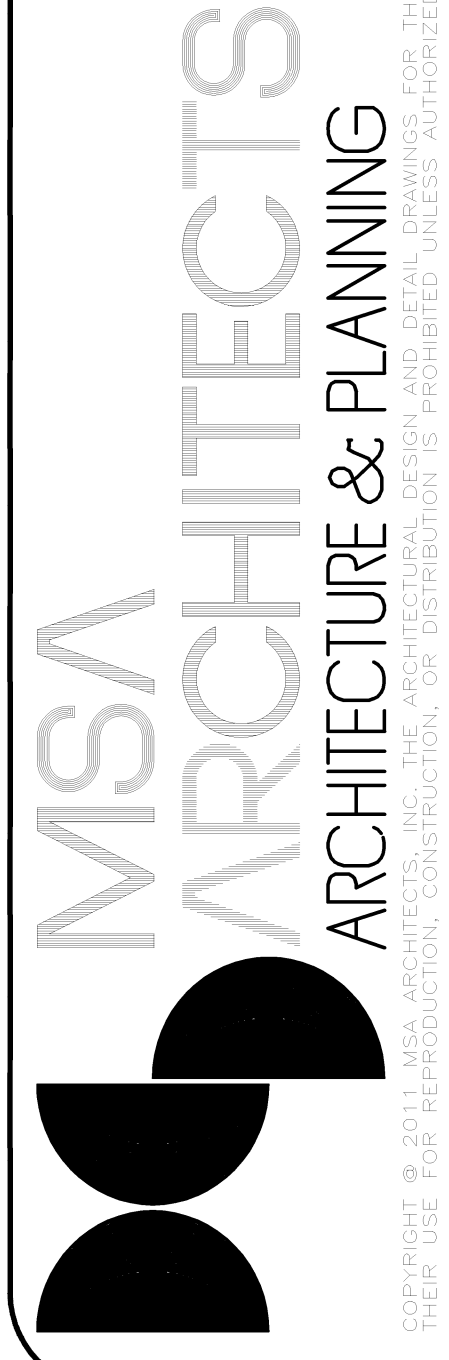

DRAWN	ES
CHECKED	HJ
DATE	12/22/11
SCALE	AS SHOWN
JOB NO.	1495.PRJ
SHEET	19

LP-1  
 LANDSCAPE PLAN

ARCHITECTURE  
 LANDSCAPE ARCHITECTURE  
 LAND PLANNING  
 INTERIOR DESIGN  
 GOVERNMENTAL PROCESSING

ARCHITECTURAL ALLIANCE  
 612 S.W. FOURTH AVENUE, FORT LAUDERDALE, FLORIDA 33315 AA 000204 LC 000237  
 TEL: (954) 764-8858 FAX: (954) 764-0731 E-MAIL: landscape@archall.net