




MATCH LINE SHEET LP-6 TO LP-5

MATCH LINE SHEET LP-6 TO LP-3

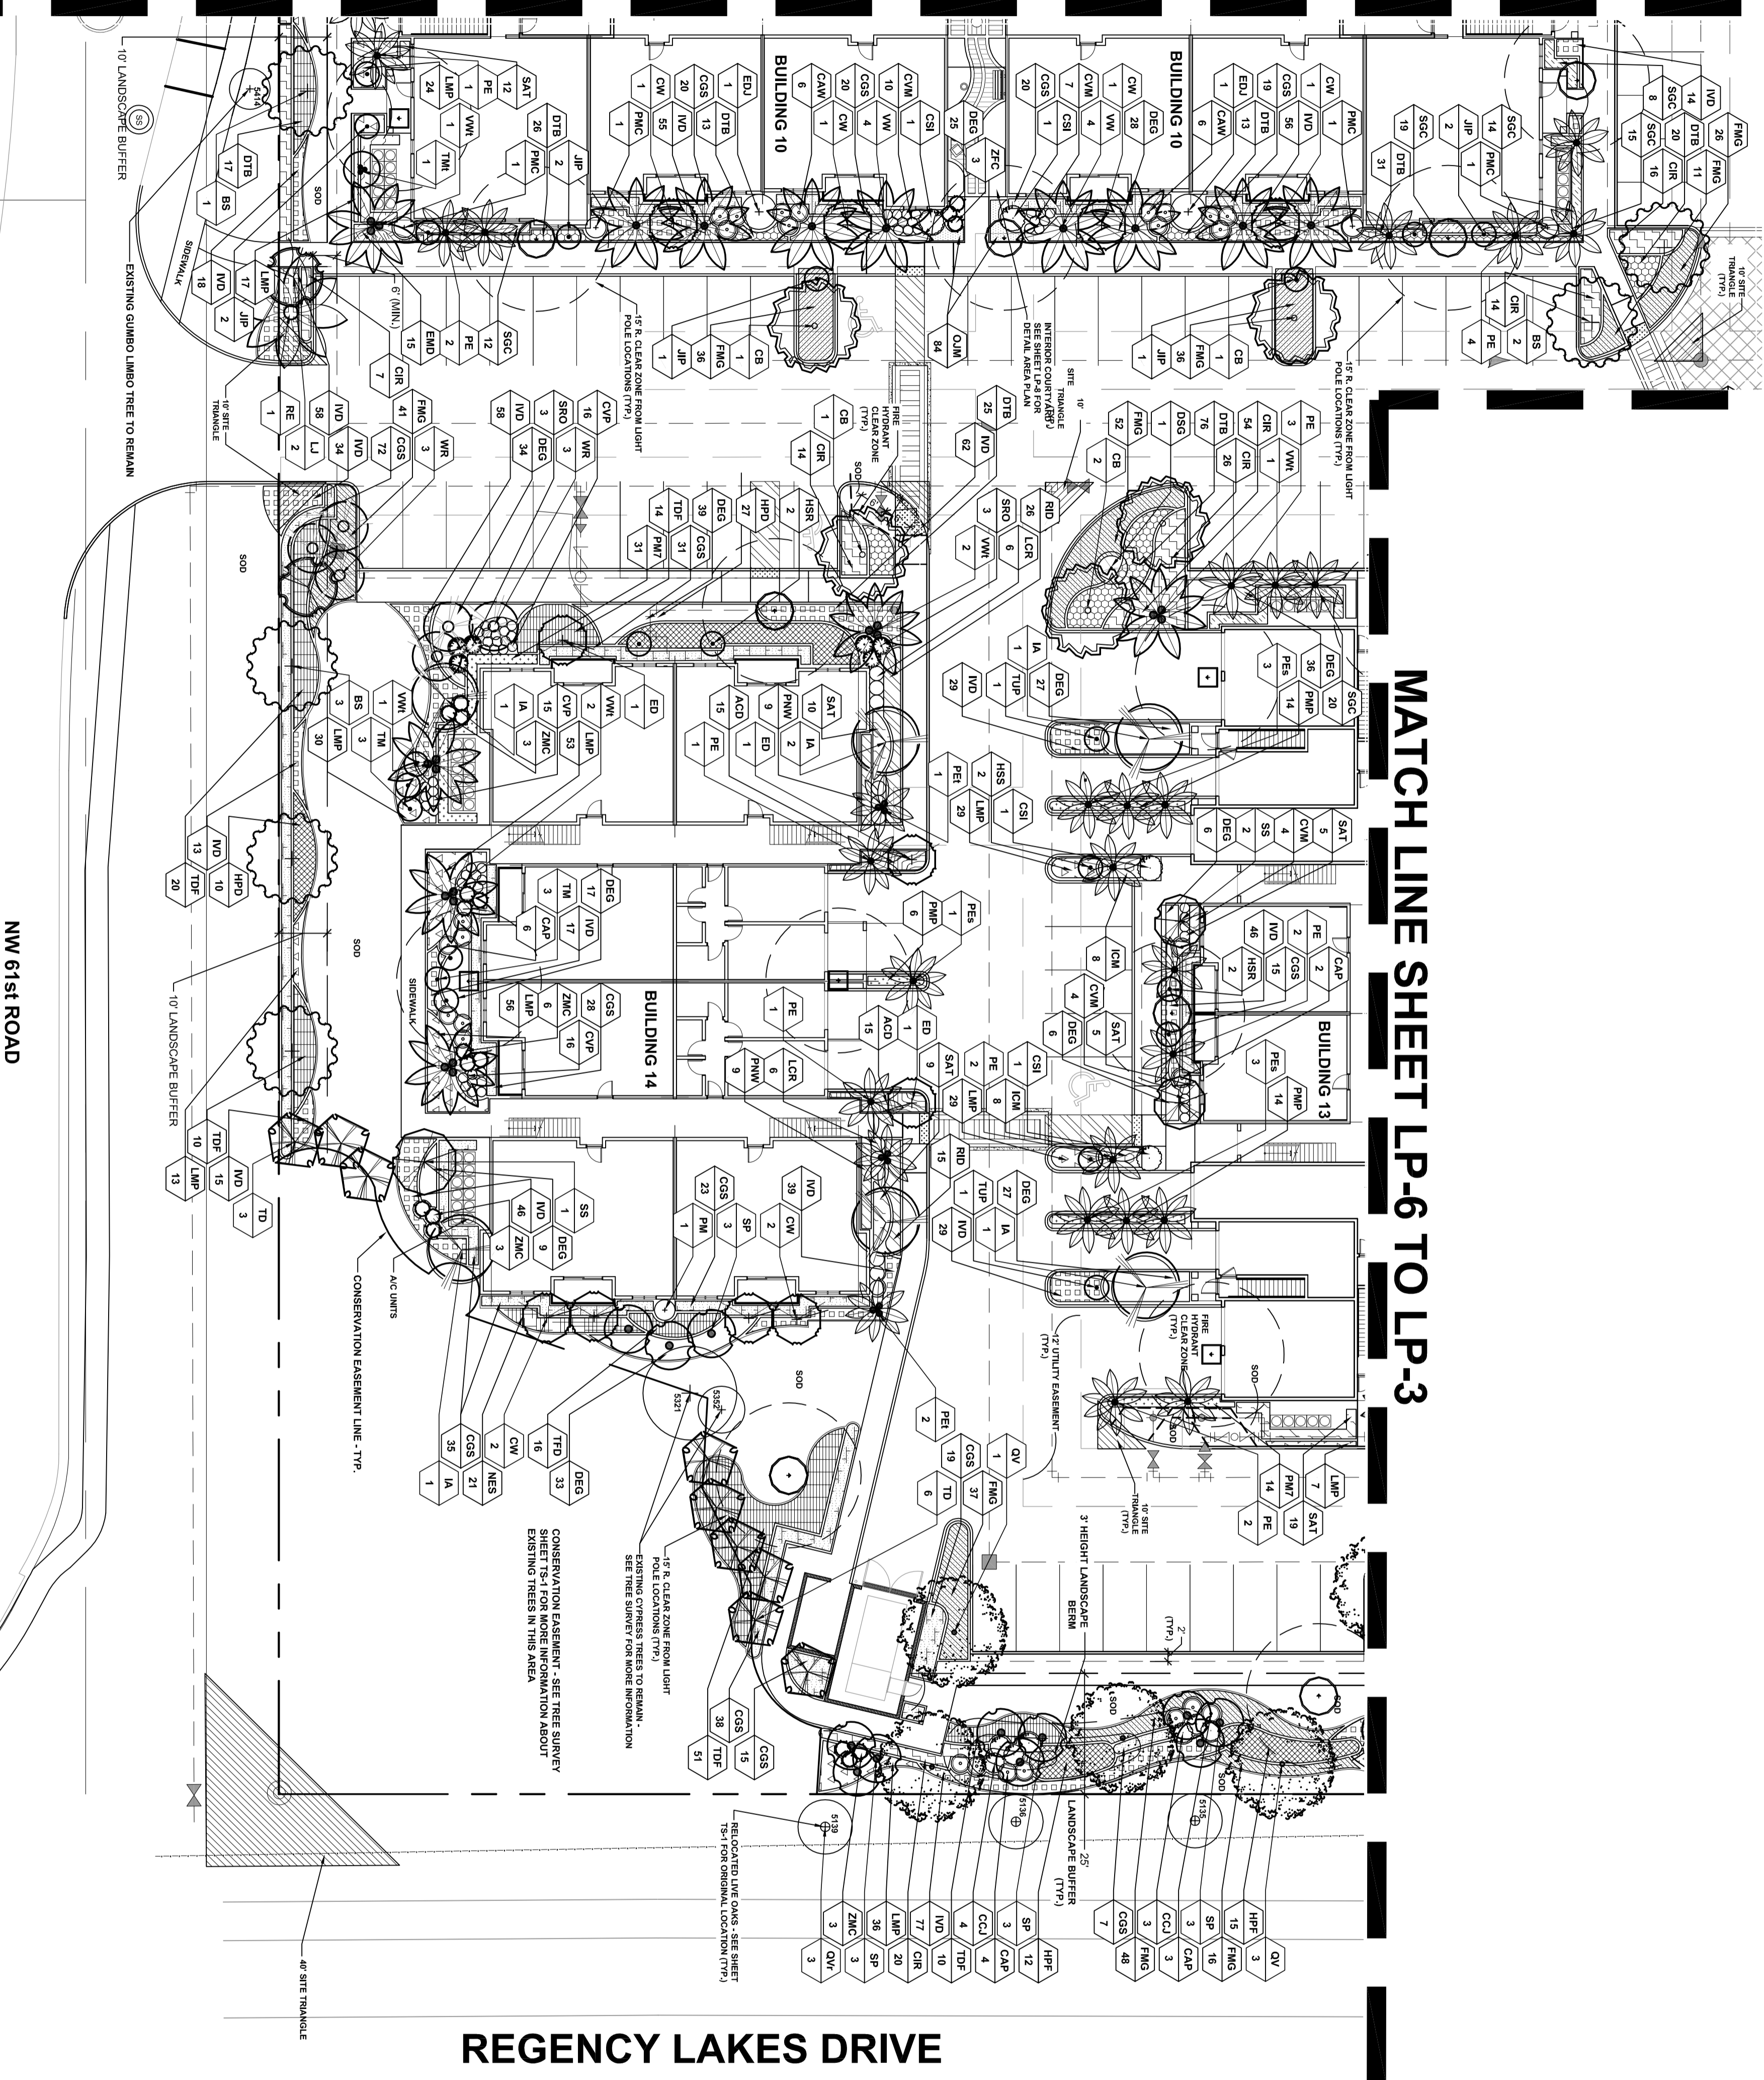

REGENCY LAKES DRIVE

NW 61st ROAD

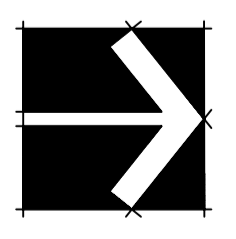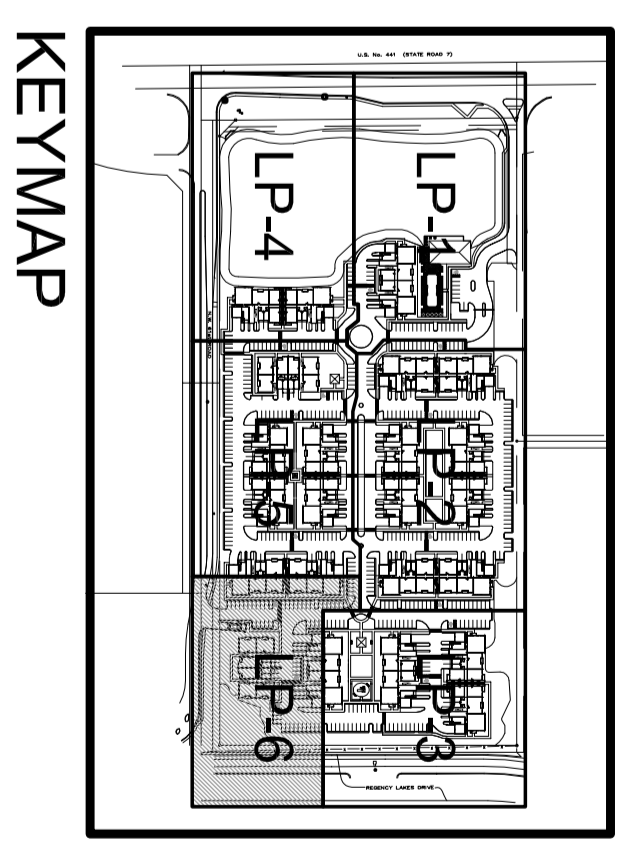

SCALE: 1" = 20'-0"

ARCHITECTURE
LANDSCAPE ARCHITECTURE
LAND PLANNING
GOVERNMENTAL PROCESSING

ARCHITECTURAL ALLIANCE
612 S.W. 70TH AVENUE, FORT LAUDERDALE, FLORIDA 33315 AA CORPORA, LC 0000237
TEL: (954) 784-8888 FAX: (954) 784-0751 EMAIL: info@architecturalalliance.com



MSA ARCHITECTS, INC.
MIAMI OFFICE
7695 SW 104th ST.
SUITE 100
MIAMI, FLORIDA 33156
(305) 273-9911

CASA PALMA
FOR:
ZF DEVELOPMENT, LLC.
LOCATED AT:

REVISIONS

03-13-12-DRC	REVISION
03-29-12-DRC	REVISION

DRAWN
CHECKED
DATE
SCALE
JOB NO.
SHEET

LP-6
DRC
LANDSCAP
PLAN

OF 11 S