



MATCH LINE SHEET LP-4 TO LP-1

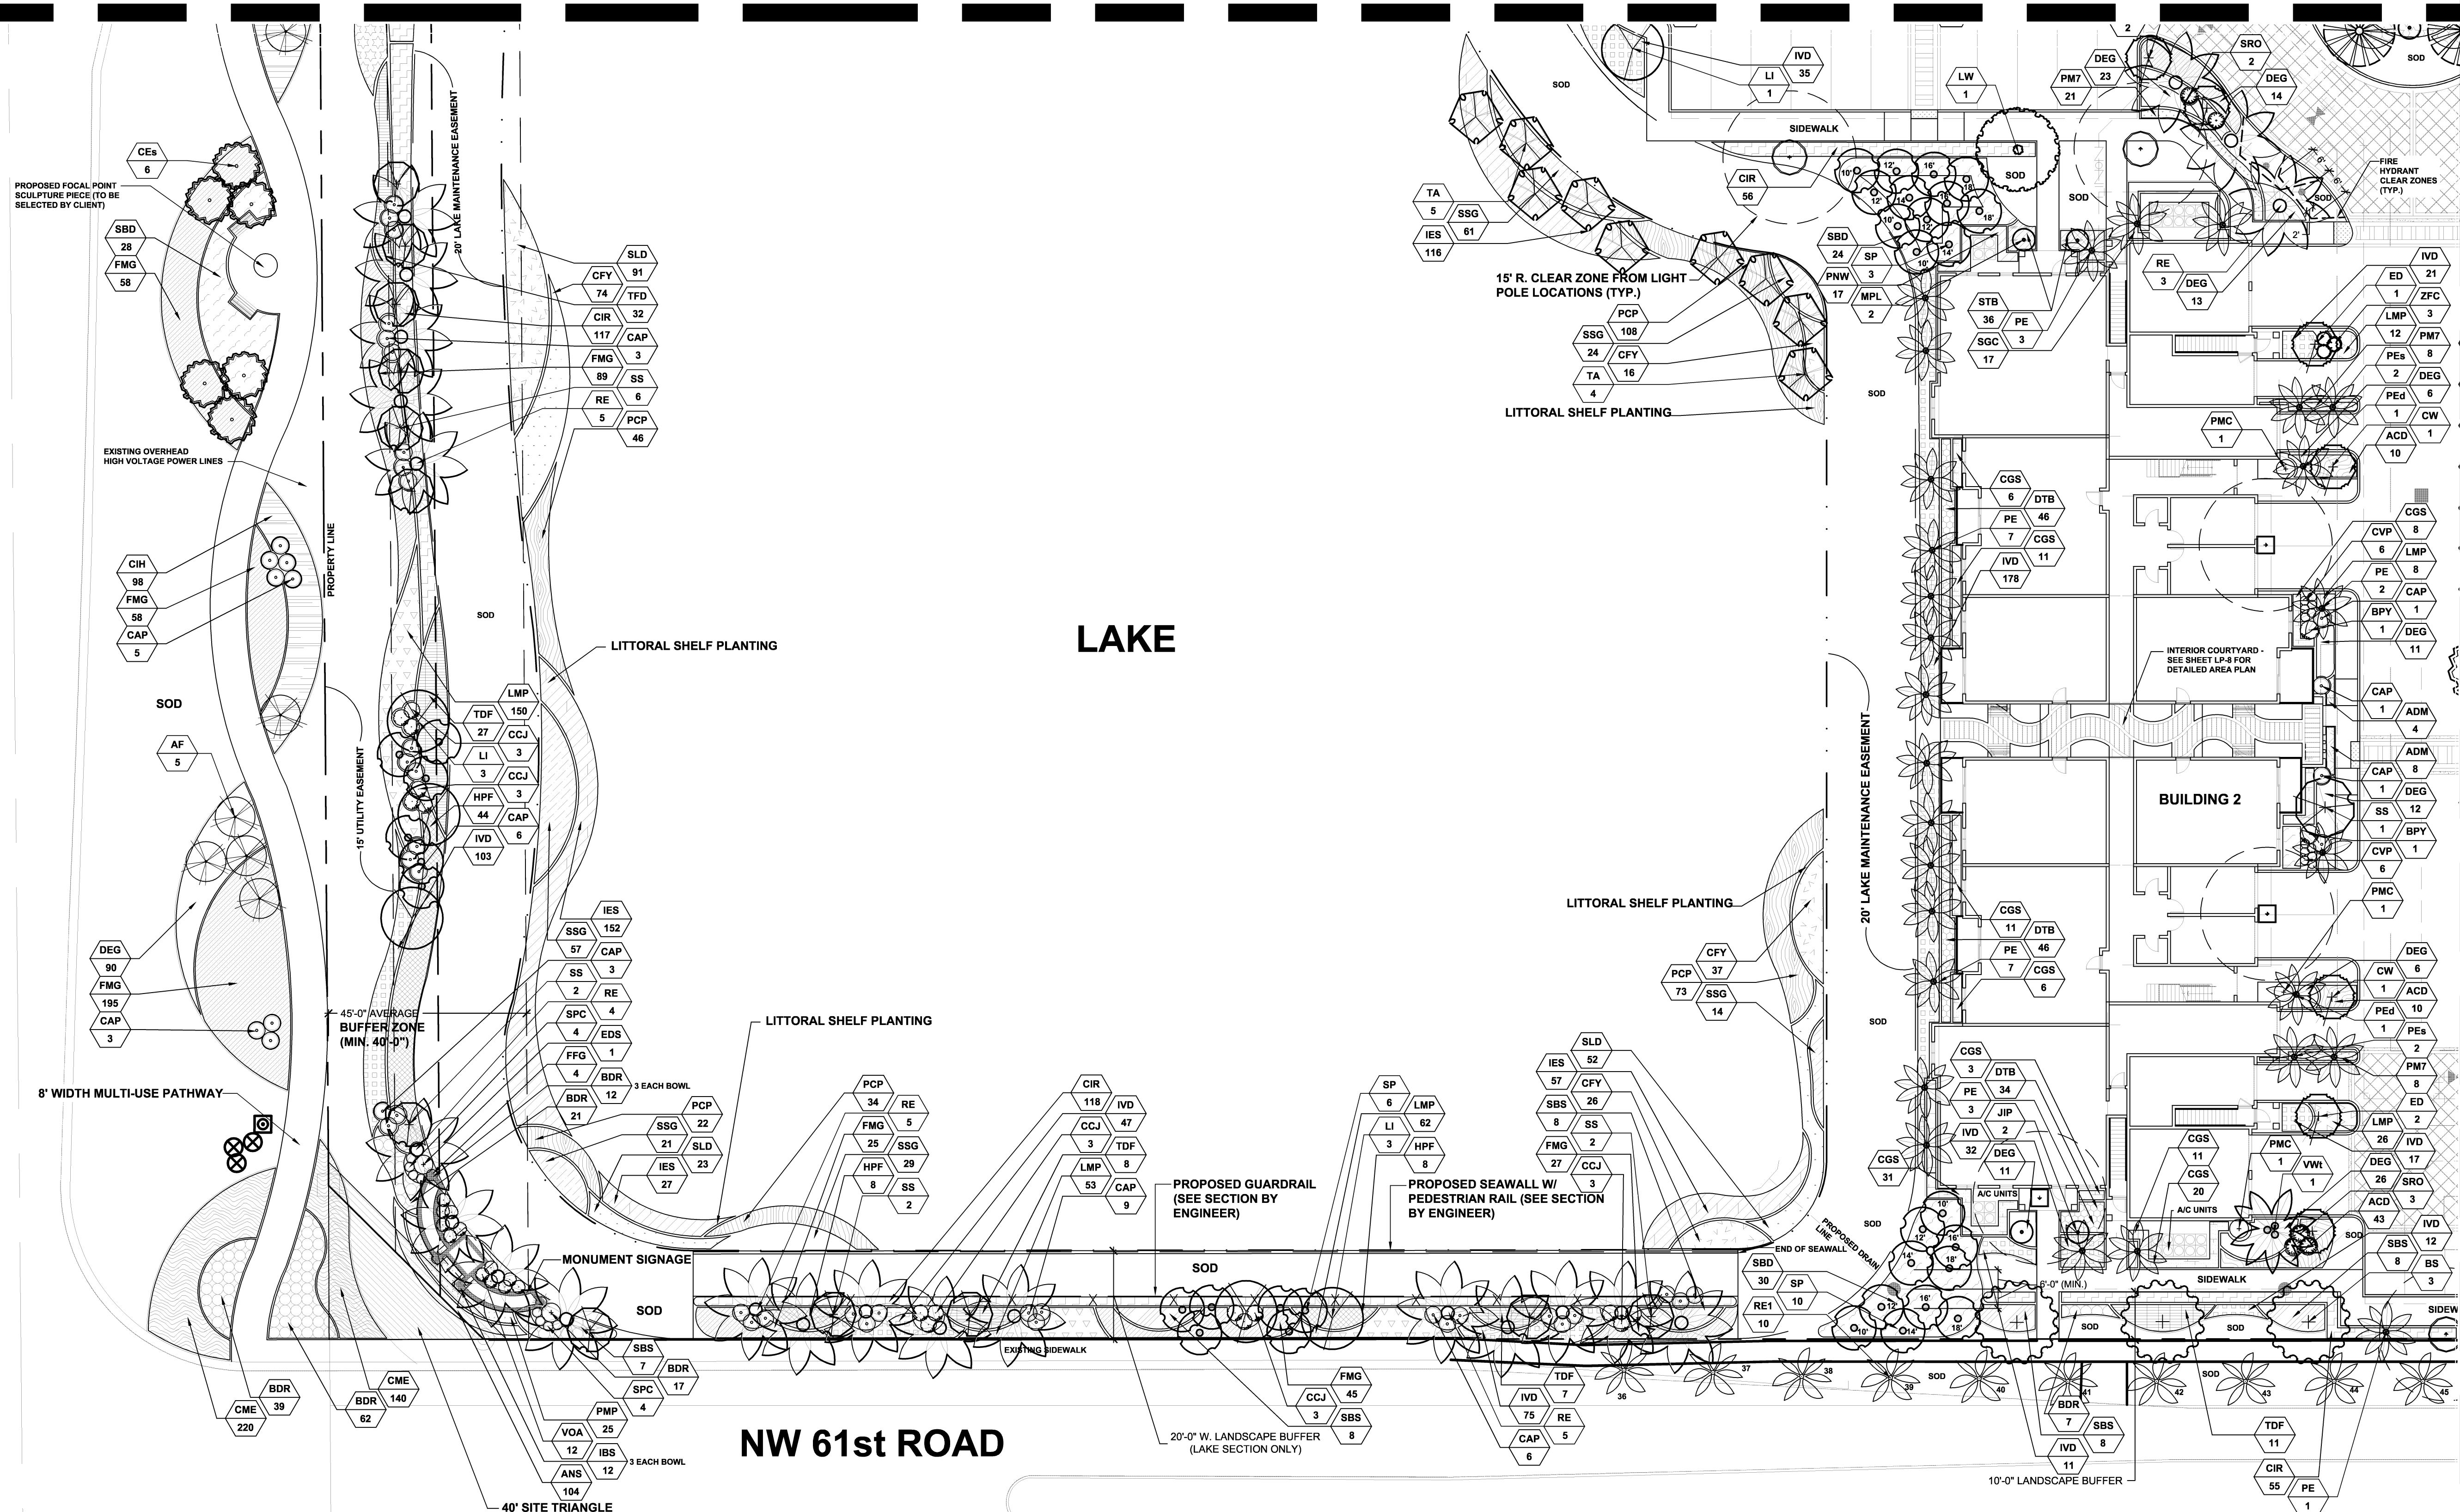

MATCH LINE SHEET LP-4 TO LP-5

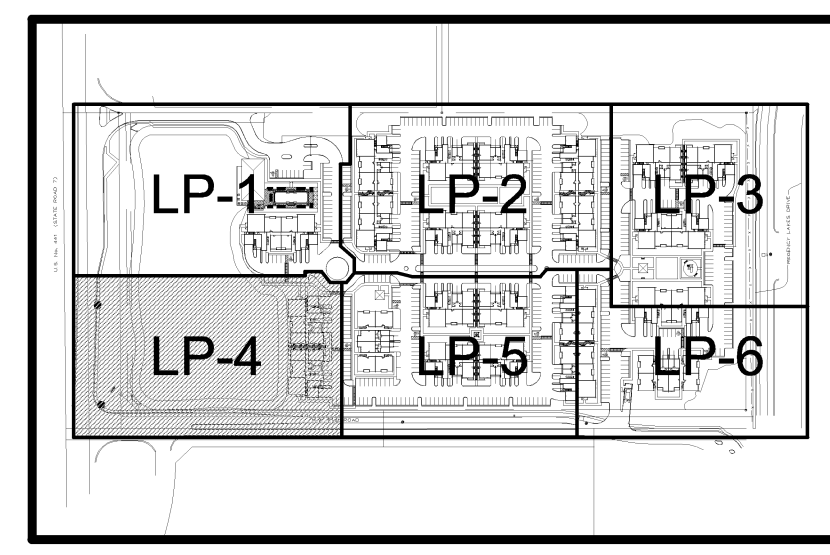

KEYMAP

SCALE: 1" = 20'-0"

ARCHITECTURE
LANDSCAPE ARCHITECTURE
LAND PLANNING
INTERIOR DESIGN
GOVERNMENTAL PROCESSING

ARCHITECTURAL ALLIANCE
612 S.W. FOURTH AVENUE, FORT LAUDERDALE, FLORIDA 33315 AA 0002084 LC 000237
TEL: (954) 764-8858 FAX: (954) 764-0731 E-MAIL: landscap@archall.net

REVISIONS	BY
03-13-12-DRC	ES/HJ

CASA PALMA
FOR:
ZF DEVELOPMENT, LLC.
LOCATED AT:
COCONUT CREEK, FLORIDA

MSA ARCHITECTS, INC.
MIAMI OFFICE
100 S. 104th ST.
SUITE 300
MIAMI, FLORIDA 33156
(305) 273-9911

MSA ARCHITECTS
ARCHITECTURE & PLANNING

DRAWN	-
CHECKED	-
DATE	02/06/12
SCALE	AS SHOWN
JOB NO.	1495.PRJ
SHEET	6

LP-4
DRC
LANDSCAPE
PLAN