

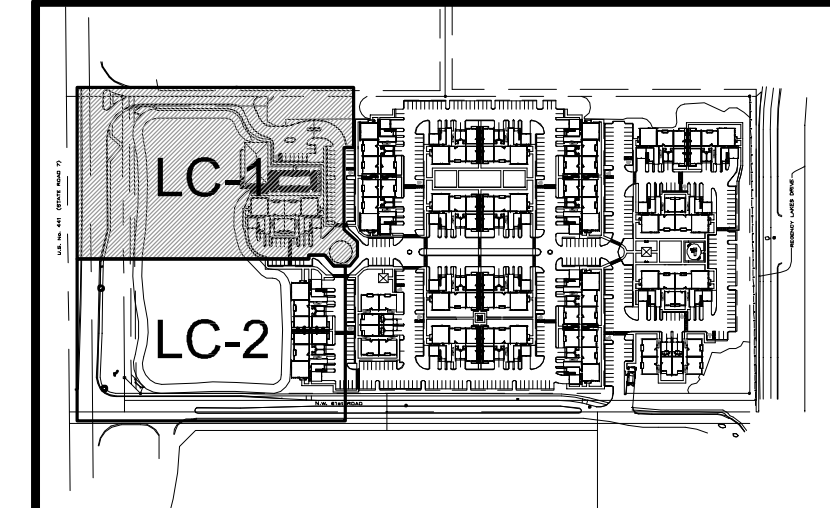


US NO. 441 (S.R. 7)

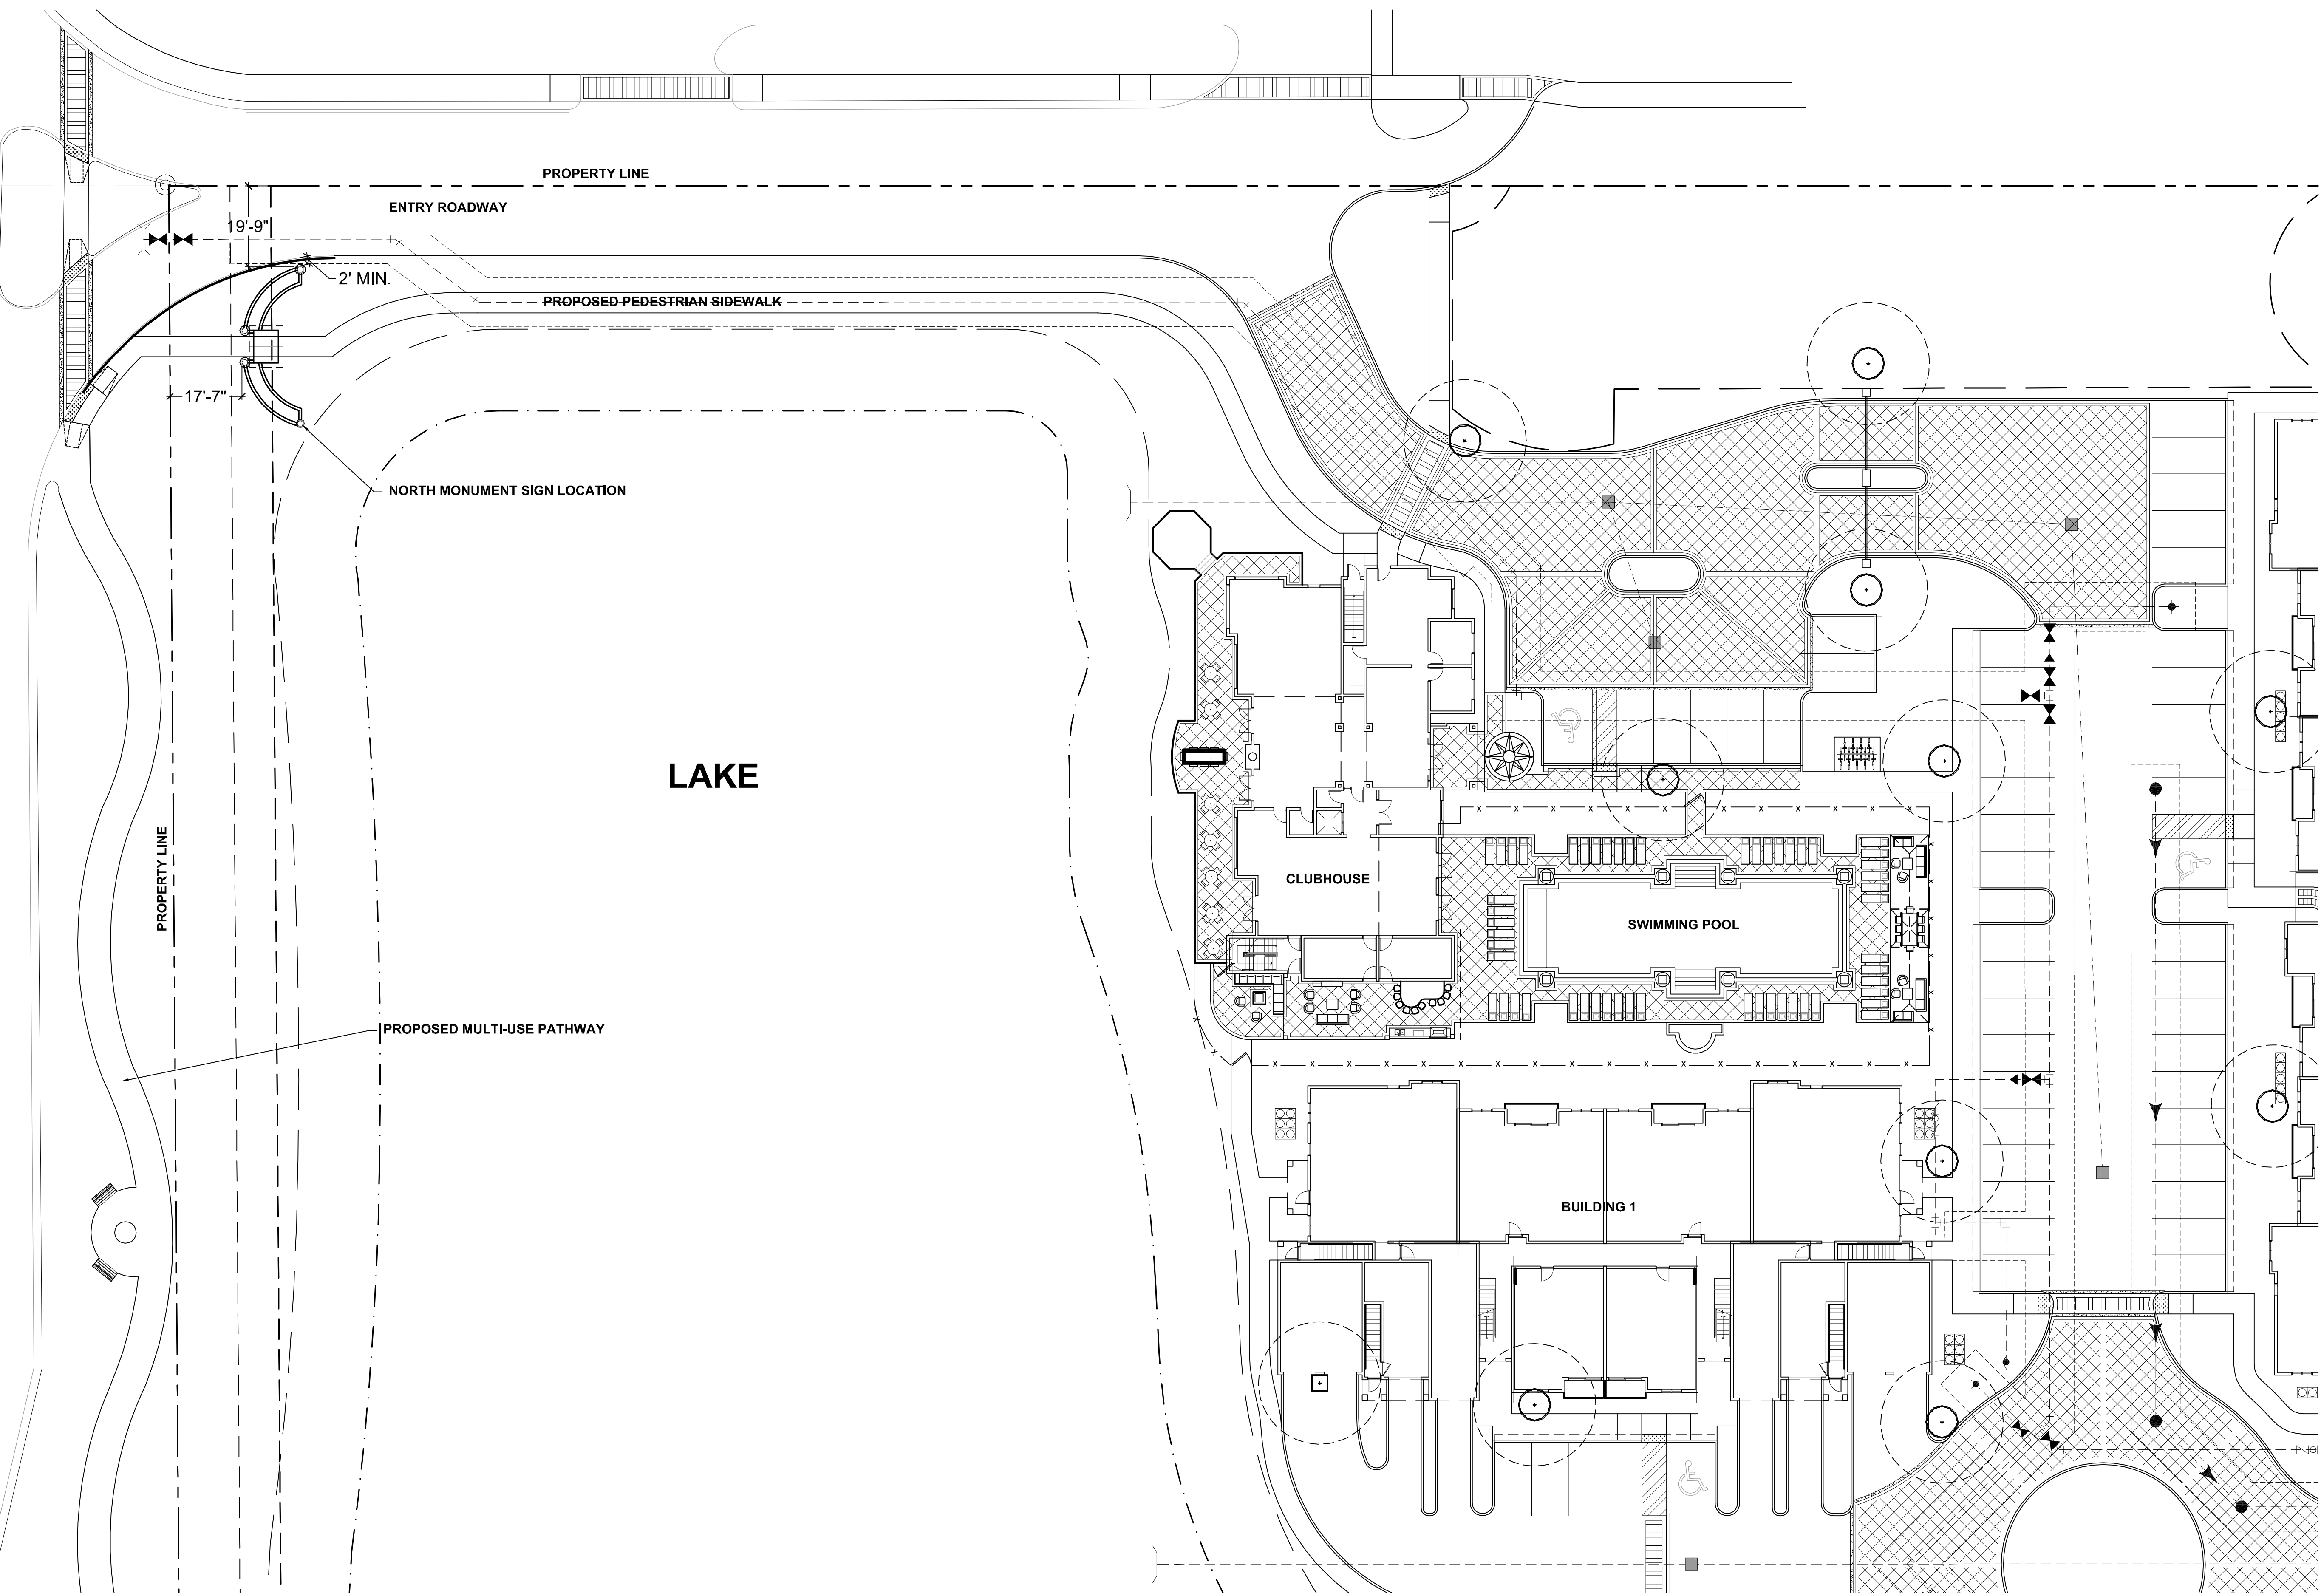

KEYMAP

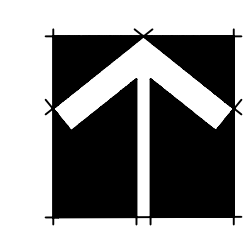

SCALE: 1" = 20'-0"

ADMINISTRATIVE APPROVAL 04-17-12

APPROVED

ARCHITECTURE
LANDSCAPE ARCHITECTURE
LAND PLANNING
INTERIOR DESIGN
GOVERNMENTAL PROCESSING

ARCHITECTURAL ALLIANCE
912 S.W. FOURTH AVENUE, FORT LAUDERDALE, FLORIDA 33315 A-20001448 LCC000237
TEL: (954) 764-8668 FAX: (954) 764-0731 E-MAIL: landscap@archall.net

HUGH JOHNSON
RLA #C000237

Seal

Revision Dates

Monument Sign Layout Plan
CASA PALMA
ZF DEVELOPMENT, LLC.
COCONUT CREEK, FLORIDA

Sheet Description
Monument Sign
Layout Plan

Release Date
03/15/12

Project Number
1165

Drawing Number
LC-1
Sheet 1 OF 3