

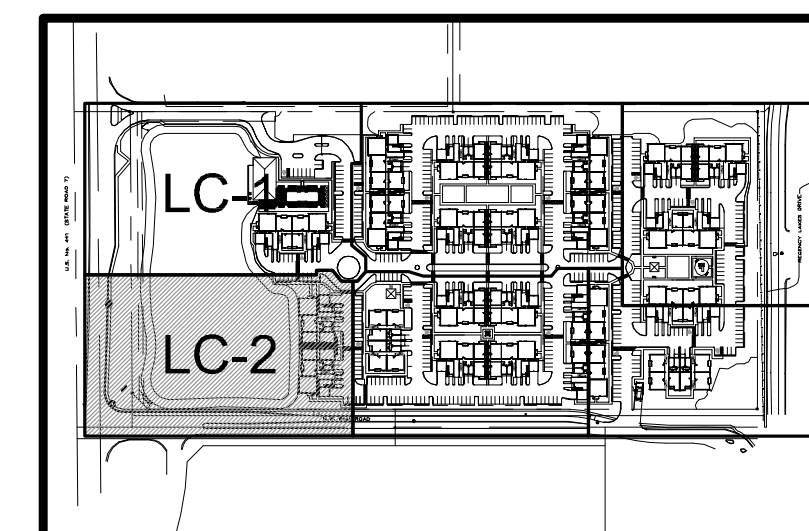


US NO. 441 (S.R. 7)

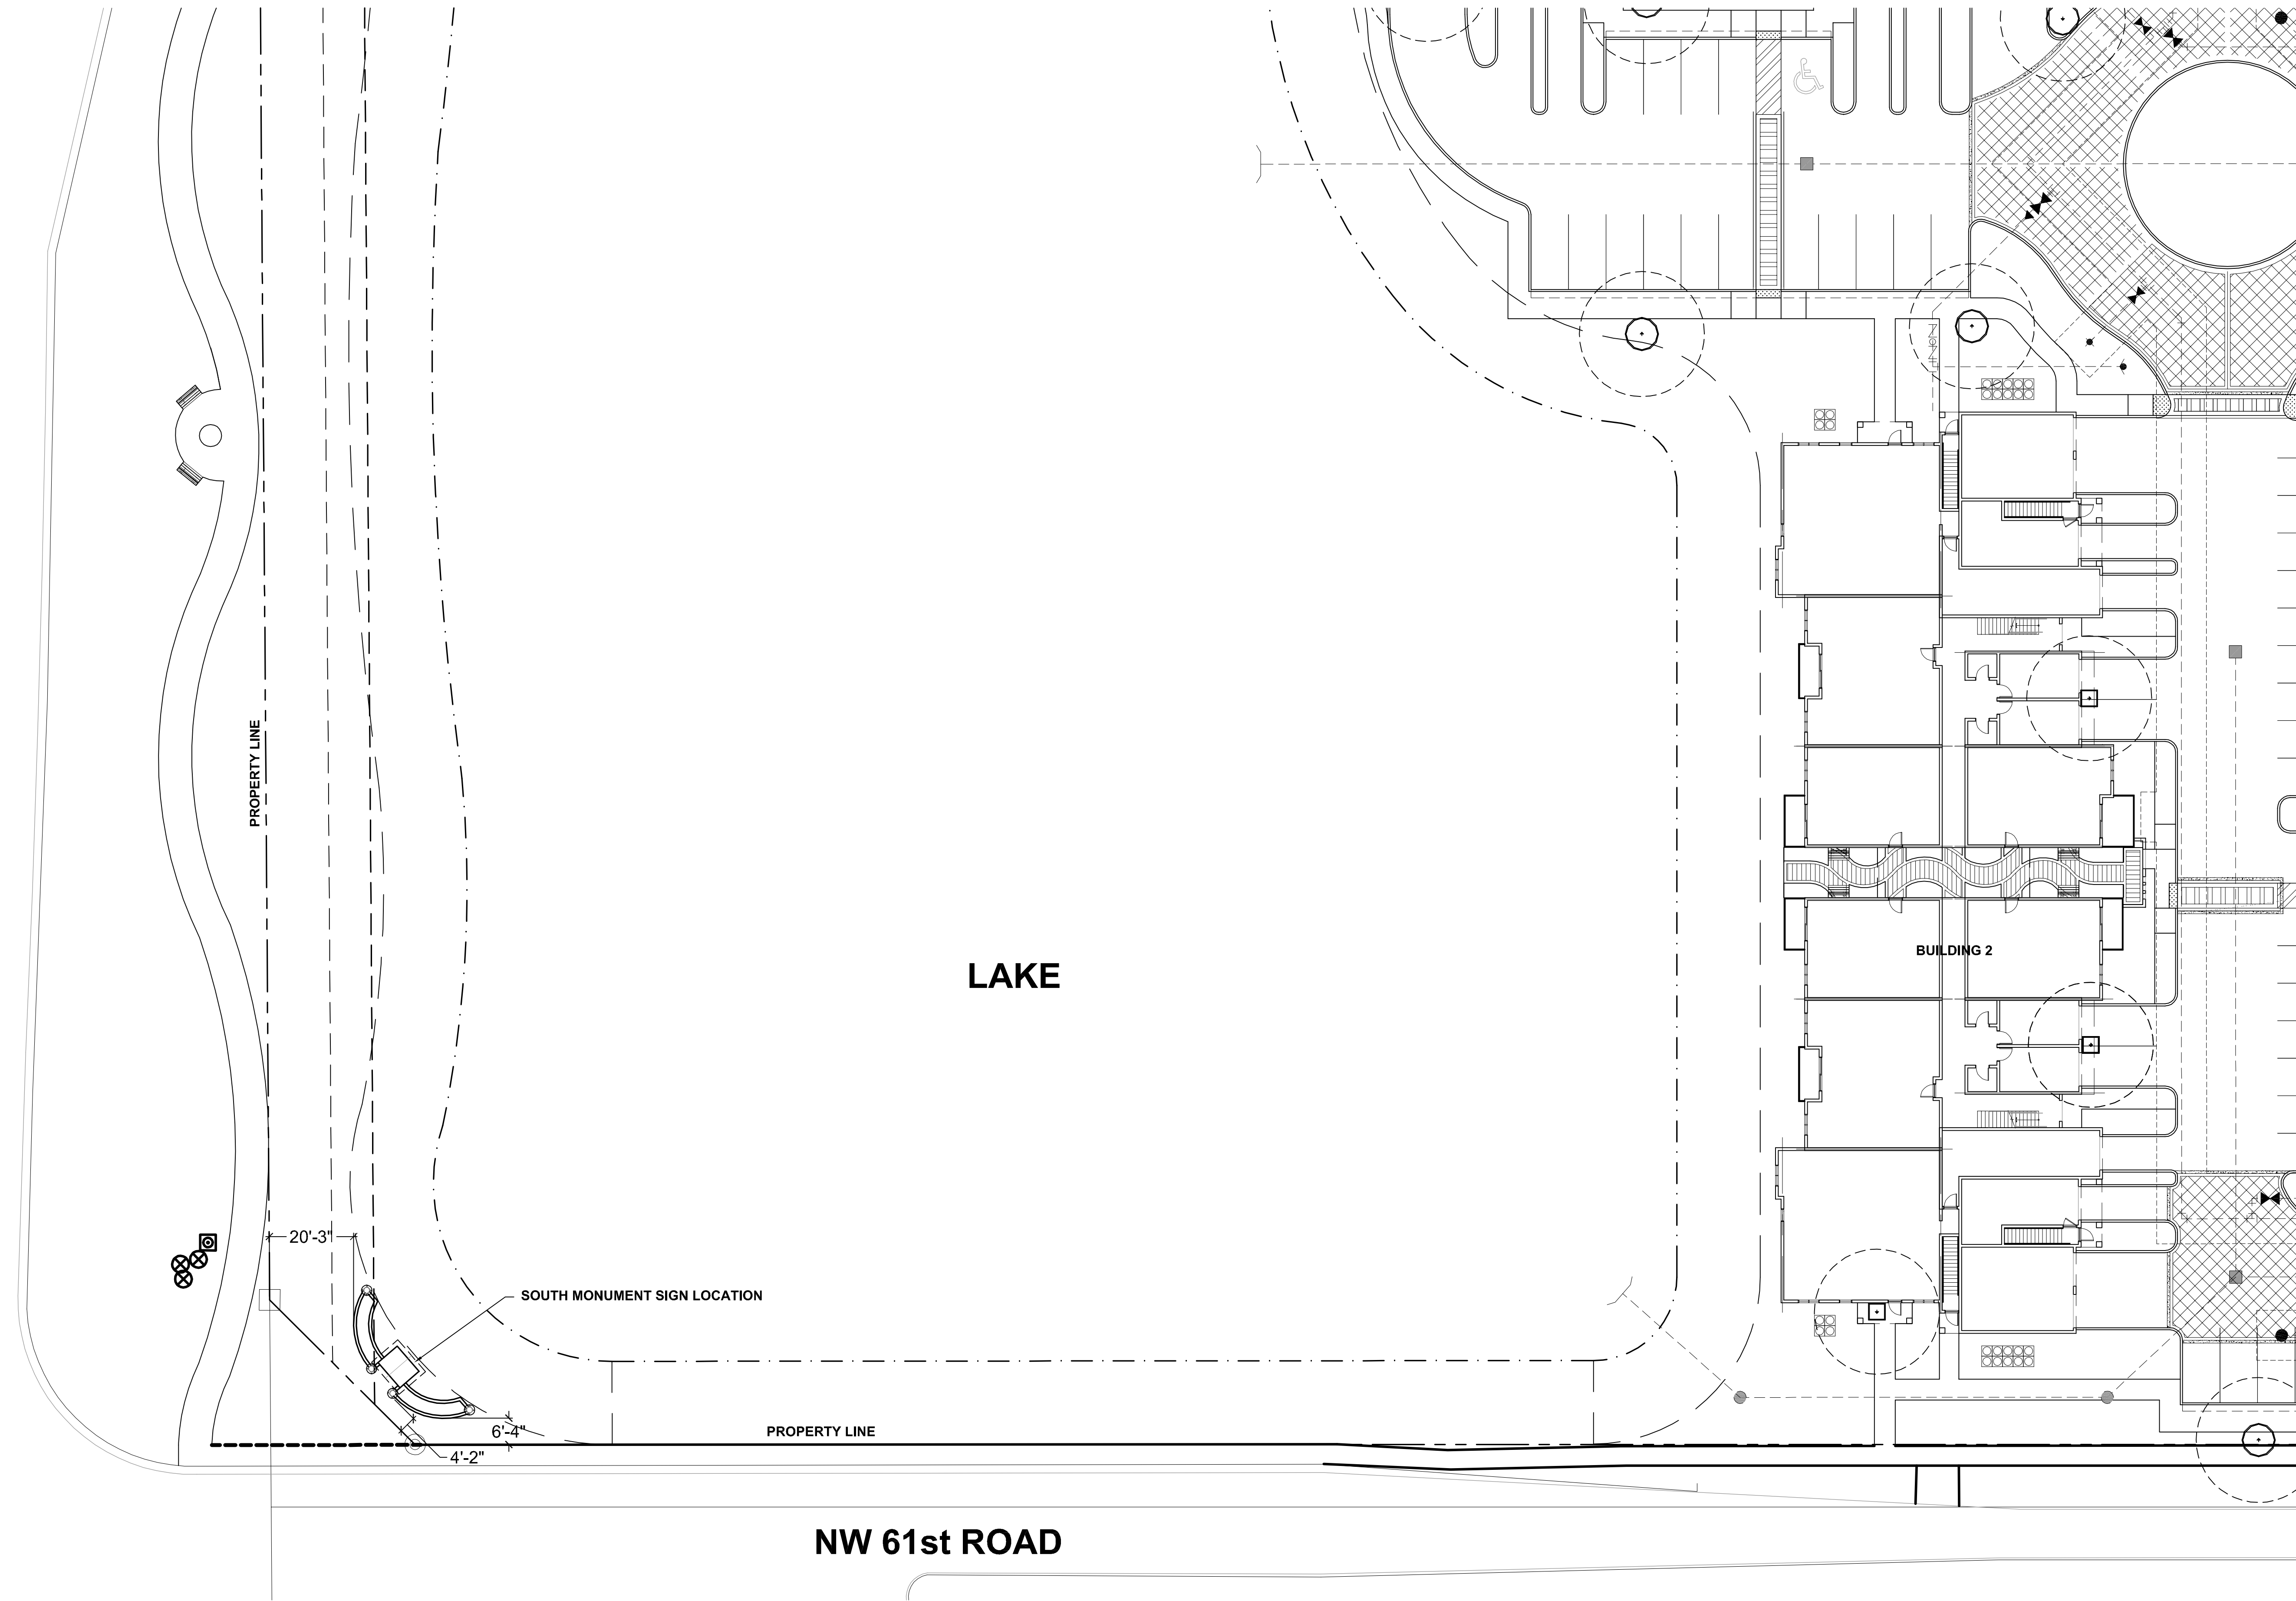

KEYMAP

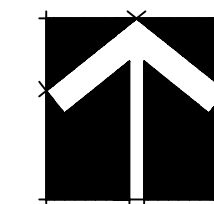

SCALE: 1" = 20'-0"

ARCHITECTURE
LANDSCAPE ARCHITECTURE
LAND PLANNING
INTERIOR DESIGN
GOVERNMENTAL PROCESSING

ARCHITECTURAL ALLIANCE
612 S.W. FOURTH AVENUE, FORT LAUDERDALE, FLORIDA 33315 A202601448 LC0000237
TEL: (954) 774-8888 FAX: (954) 774-0731 EMAIL: landscap@archalliance.com

HUGH JOHNSON
R/LA #C000237

Seal

Revision Dates

Monument Sign Layout Plan
CASA PALMA
ZF DEVELOPMENT, LLC.
COCONUT CREEK, FLORIDA

Sheet Description
Monument Sign
Layout Plan

Release Date
03/15/12

Project Number
1165

Drawing Number
LC-2
Sheet 2 OF 3